


रडौरा

455

AURIKA PROJECTS LLP.  
Authorised Signatory

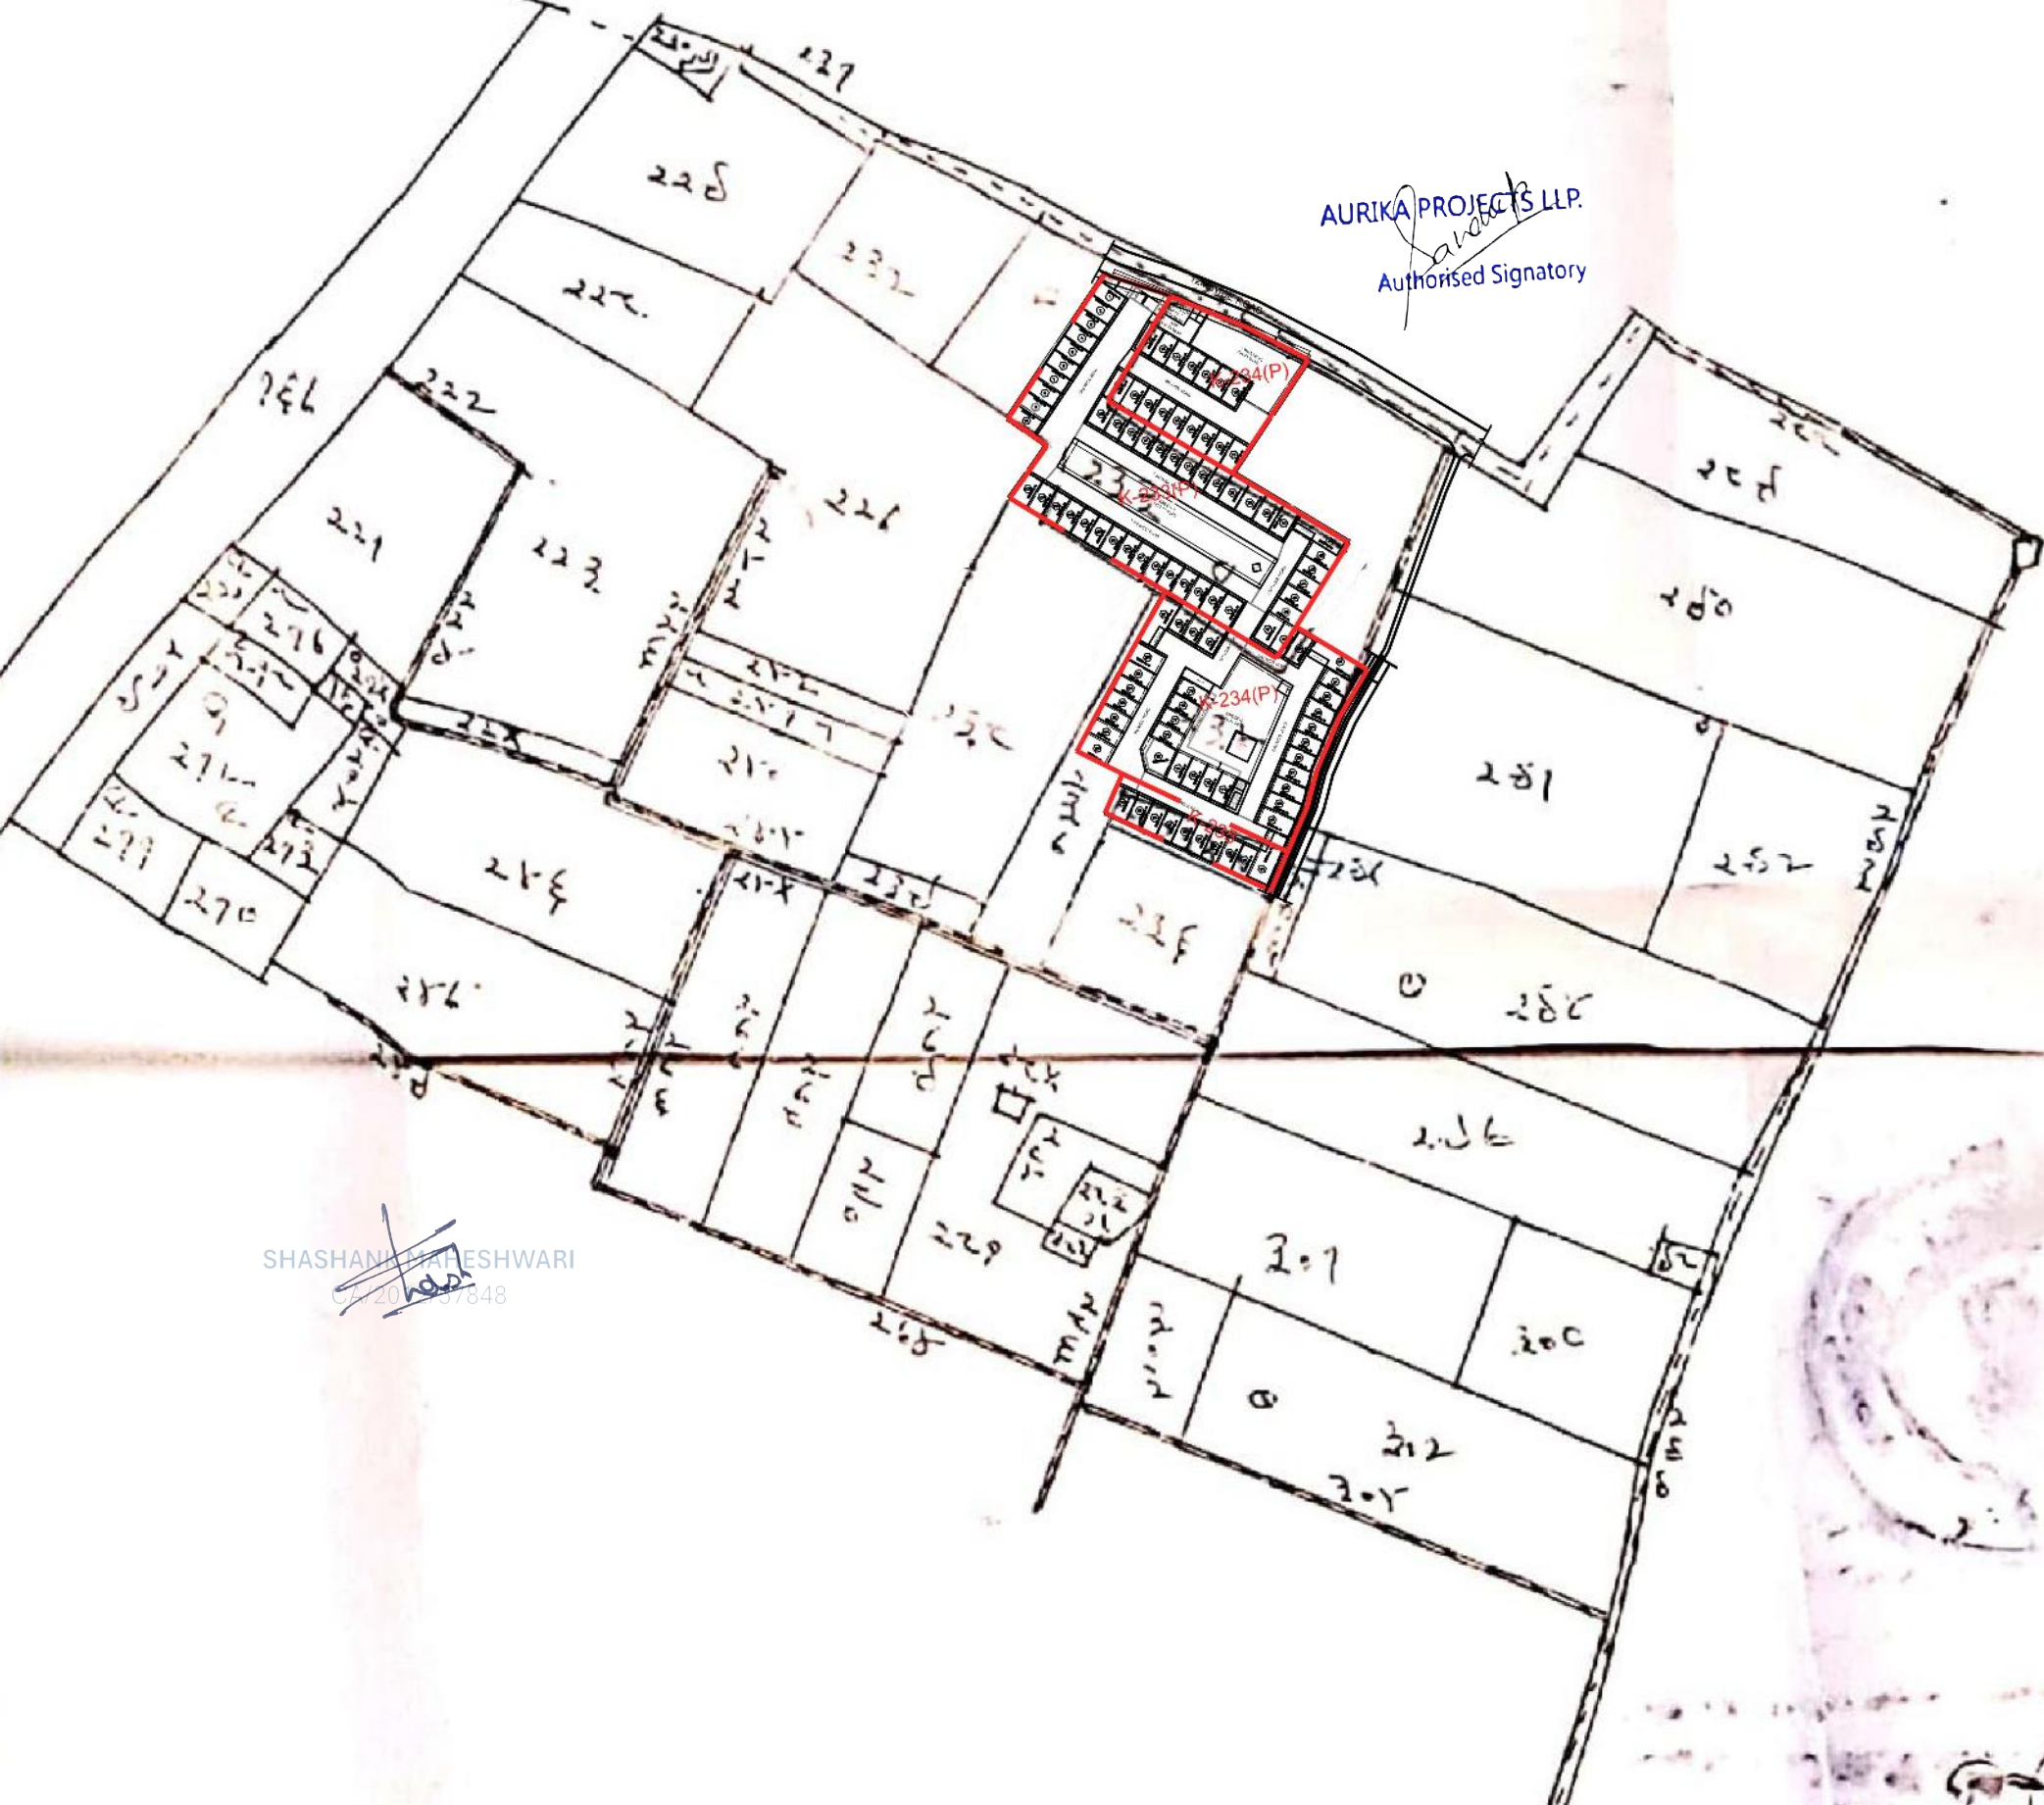


SHASHANI WAFESHWARI  
07201597848



AURIKA PROJECTS LLP.

Authorised Signatory

*Shri*

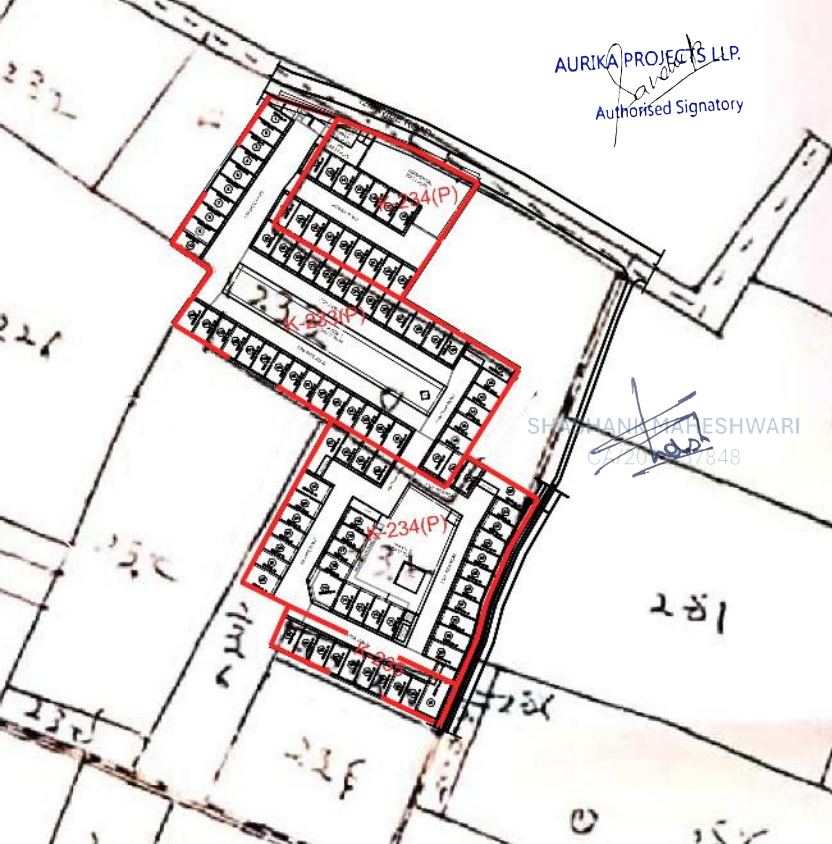

SHRI HANU MAHESHWARI

~~Signature~~

231

232

226


230

232



234

0

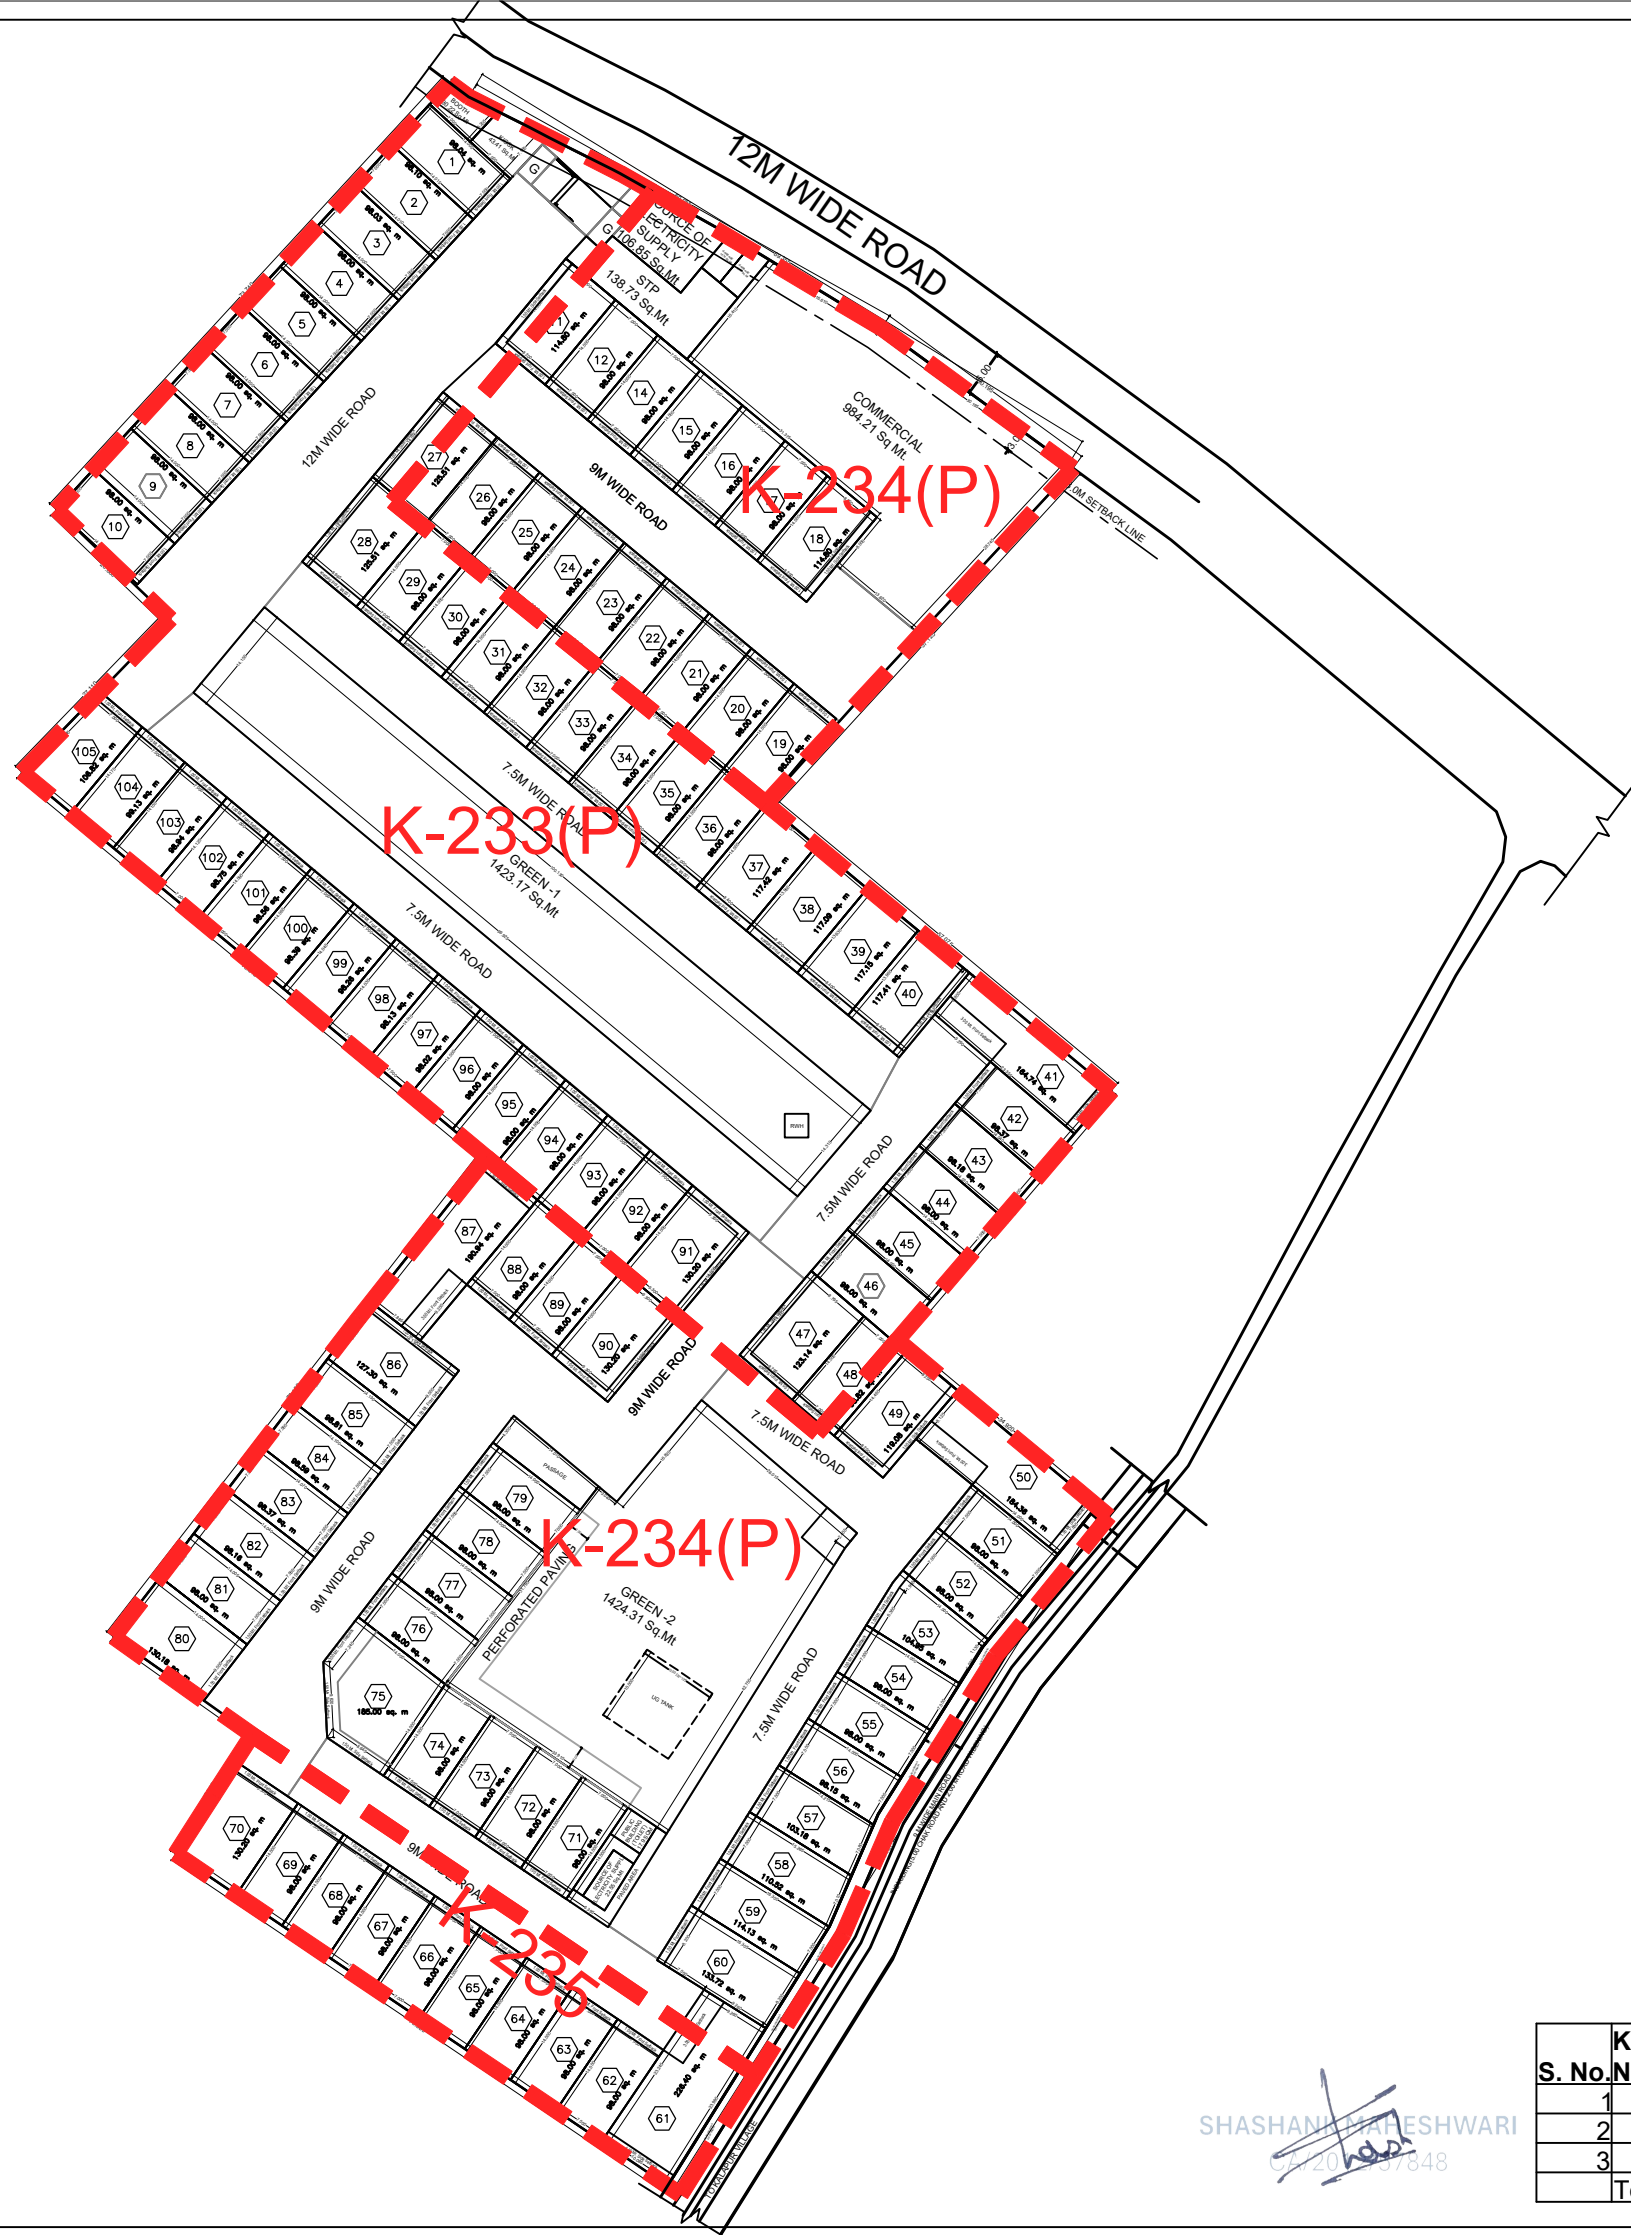
232



**PROJECT TITLE:-**  
 PROPOSED RESIDENTIAL PLOTTED DEVELOPMENT PLAN OF "AMARA VILLAS " LOCATED AT KHASRA NO 233(P),234(P) & 235 VILLAGE KALAPUR BAREILLY UP UNDER OWNERSHIP OF M/S AURIKA PROJECTS LLP

<b>OWNER SIGN:-</b> 	<b>ARCHITECT SIGN:-</b> 
---	---

**DRAWING TITLE:-**  
 SITE PLAN

**NORTH**  


**CLIENT:**  
**AURIKA PROJECTS LLP**  
 email:-sandeep.singh@aurikahomes.com  
 Mob:-09810721821

**SPACE DESIGN STUDIO**  
 STUDIO 1 : ATS BOUQUET, C-602 SECTOR-132 NOIDA  
 E-Mail:- arch.sdstudio@gmail.com  
 Mob.- +91-981276686

AURIKA PROJECTS LLP.  
  
 Authorised Signatory

S. No	Khasra Number	Area (in SQM)	Area (in Hectare)
1	233(P)	9458	0.9458
2	234(P)	10271	1.0271
3	235	1890	0.189
Total		<b>21619</b>	<b>2.1619</b>

SHASHANK P. SHESHWARI  
 20/05/2024  
 09810721821