


Project Title : PROPOSED PLAN OF INDUS CENTRAL DEVELOPED BY M/S INDUS VALLEY PROMOTERS LTD.
SITUATED AT PART OF KHASRA NO. 545 & 546 VILLAGE ROSHANPUR DORLI TEHSIL, SARDHANA DISTT. MEERUT.

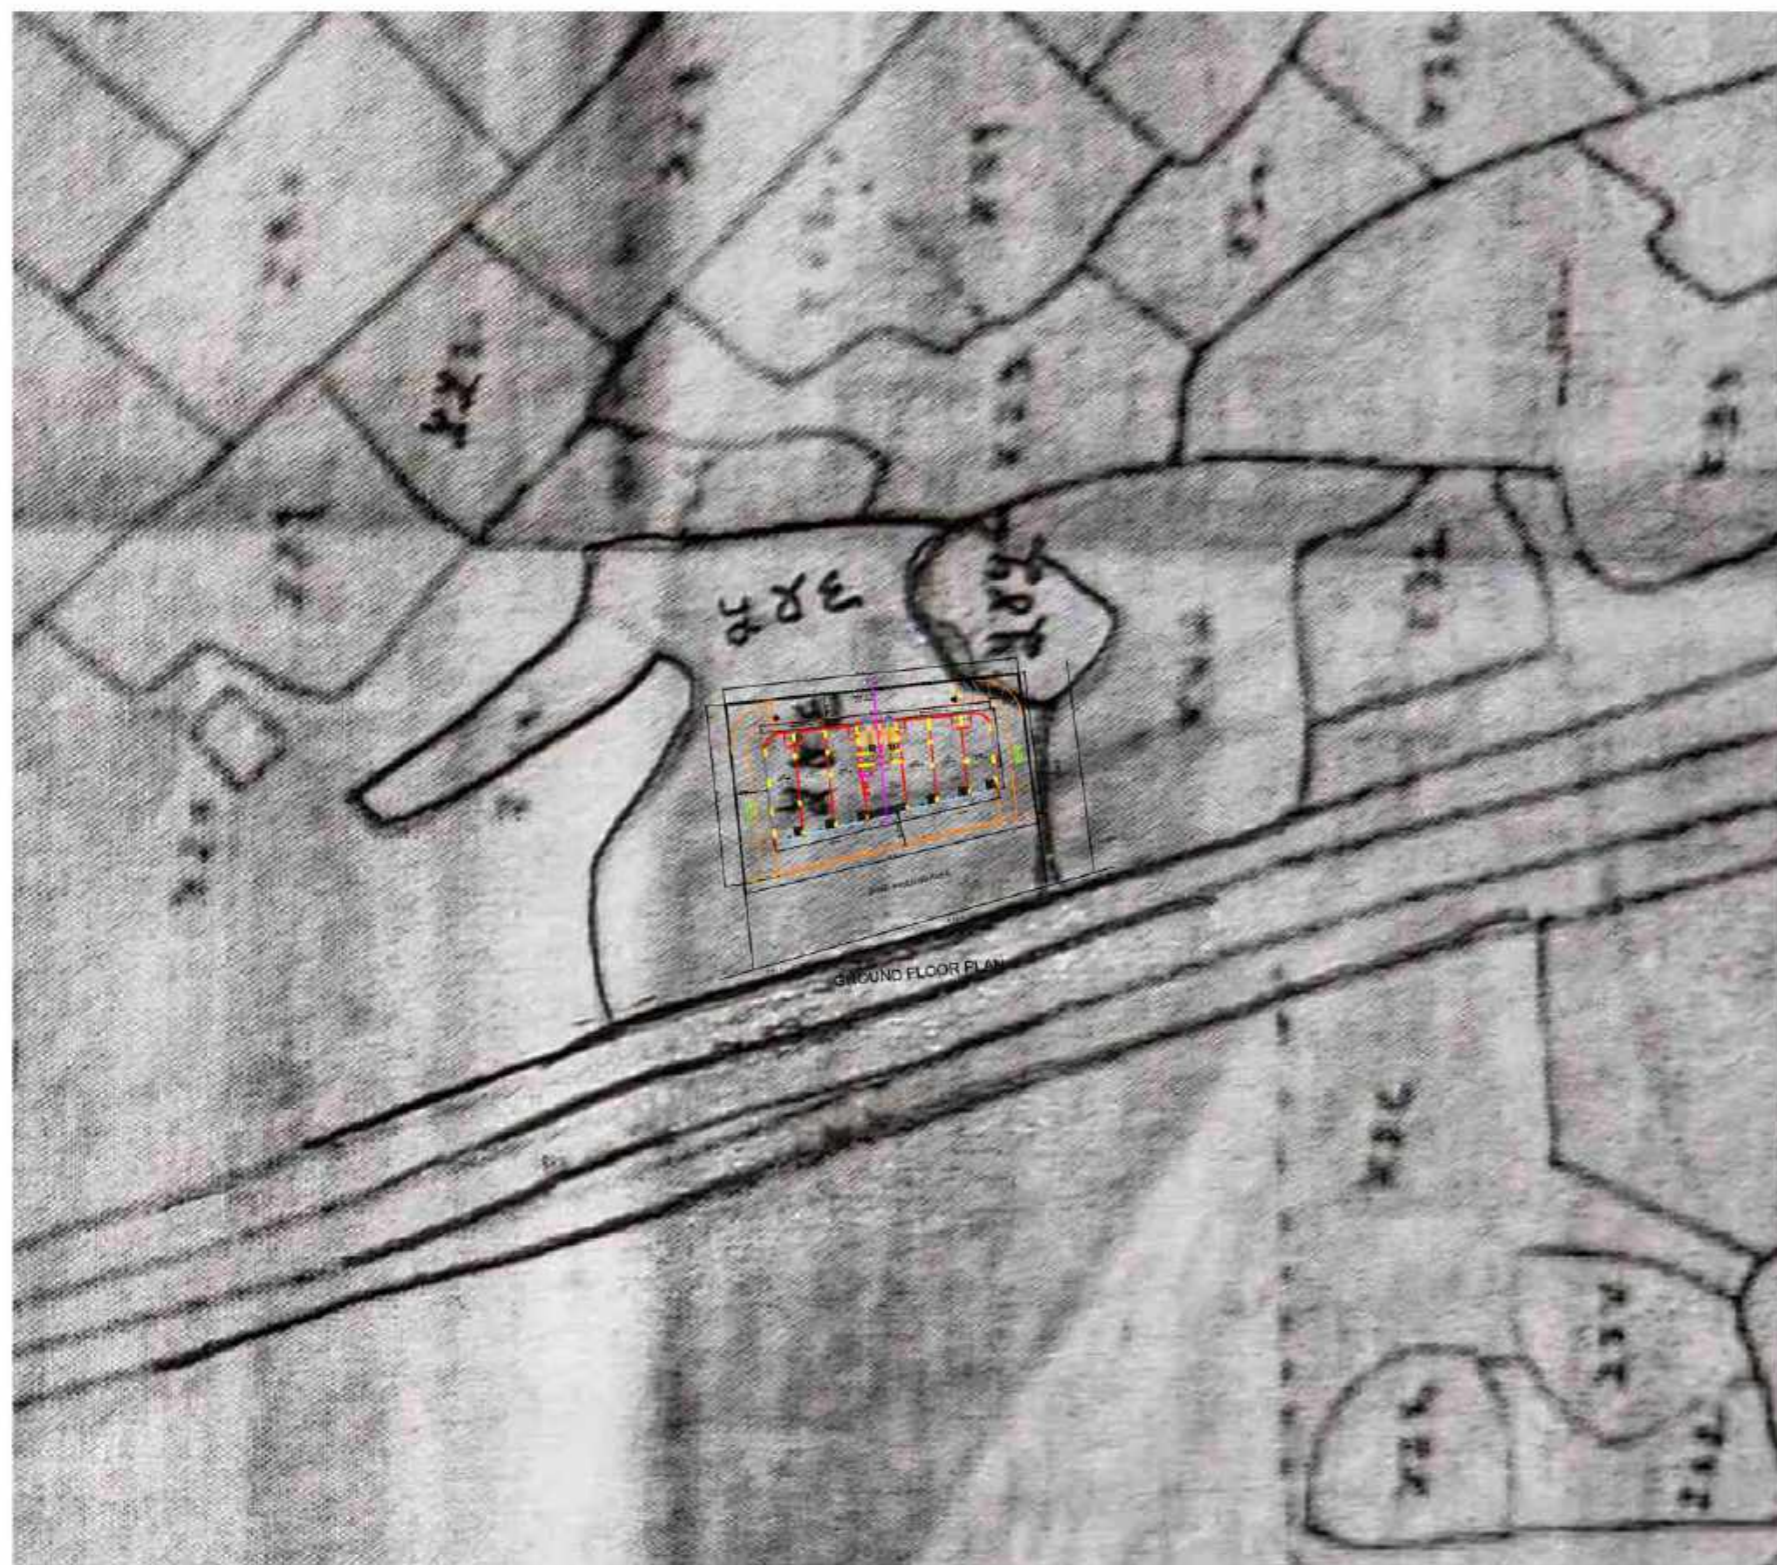

SAJRA PLAN OF ROSHANPUR DORLI
SHOWING THE LOCATION OF SITE (N.T.S.)

ARCH/ENG'S NAME AND SIGNATURE

TARUN SEN SINGH
CA/2013/60532

Tarun Singh
Tarun Sen Singh
Architect
Reg.No.-CA/2013/60532

