


Project Title : PROPOSED GROUP HOUSING PROJECT "NARAYANA ESTATE" FOR SANJEEVA CONSTRUCTIONS AND DR. SHANTI KUMAR KAMLESH ON KHASRA NO. - 2137/2 AND 2146 AT VILLAGE KANOSI - PARGANA, DISTRICT - LUCKNOW.

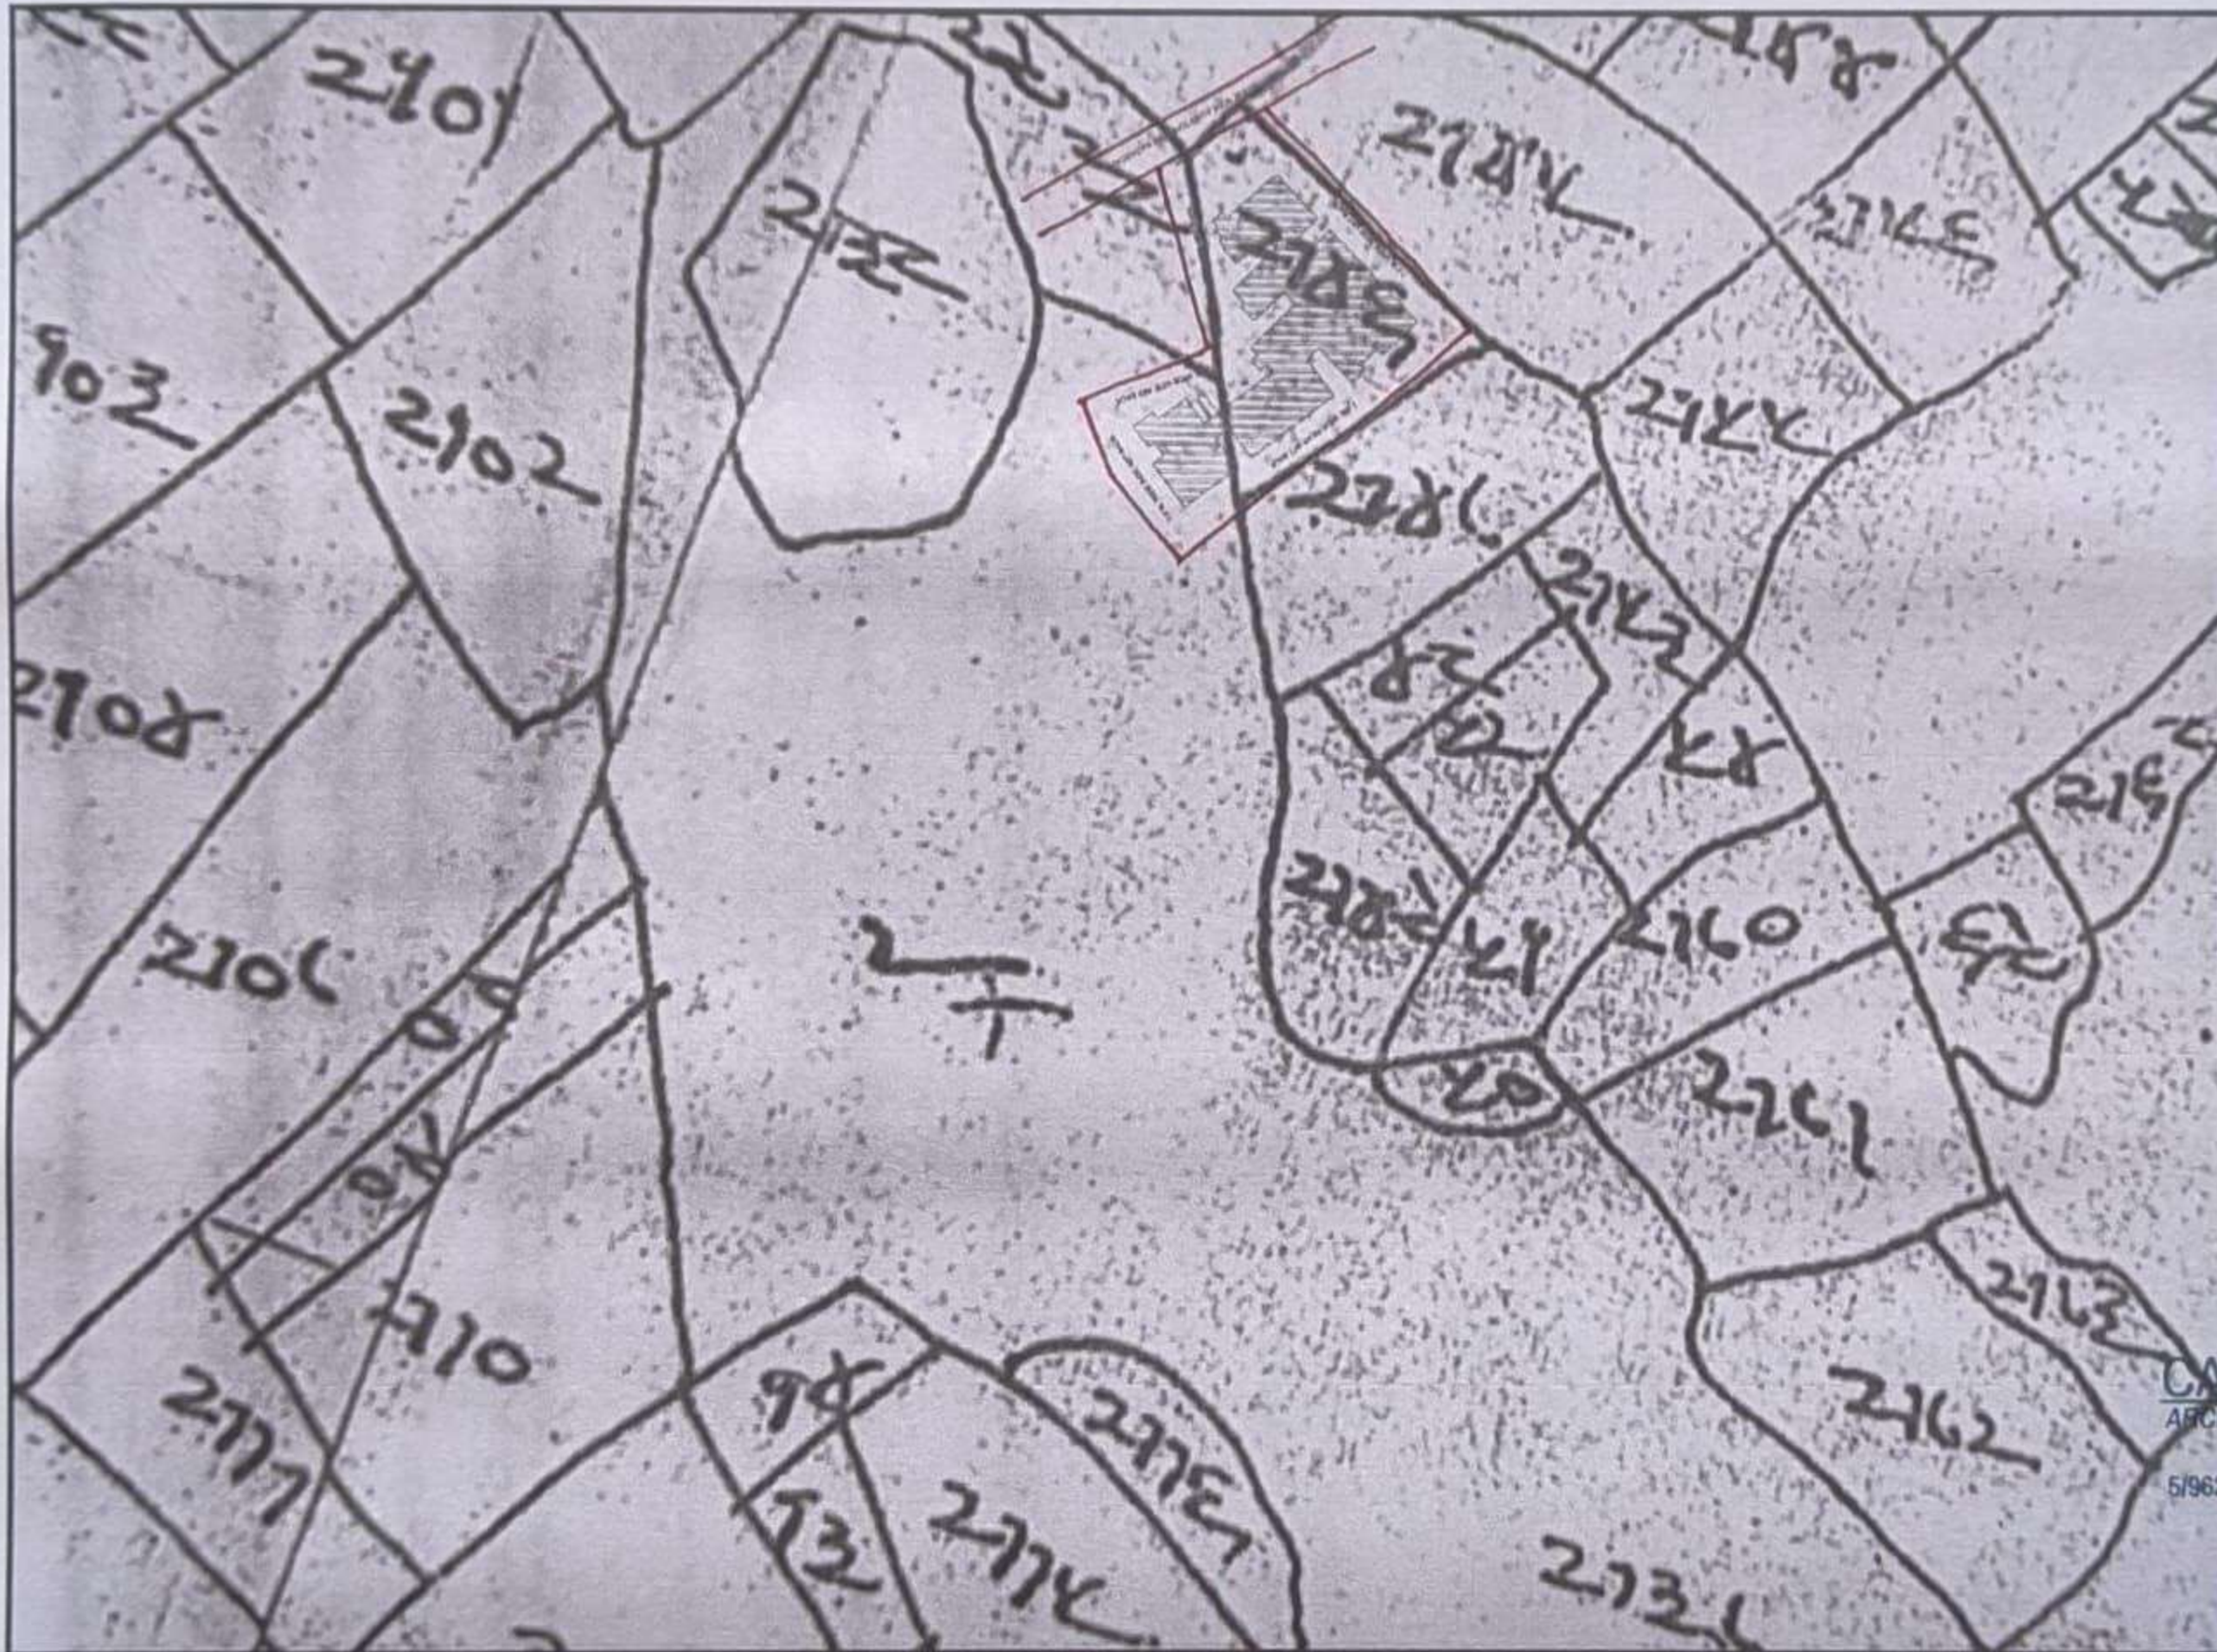

SHEET TITLE :-
SAJRA PLAN

ARCHITECT :-
CADD ARCHITECTS
5/962, Gomti Nagar
Extension, Lucknow,
Pincode - 226010.

DATE:-
24 December 2025

SCALE:-

ARCHITECT'S SIGN:-
A. Srivastava
Ar. Ajay Srivastava
B.Arch., M.Arch., FIIA
Reg.No. CA/92/14850

CADD ARCHITECTS
ARCHITECTS & INTERIOR DESIGNERS
5/962 Gomti Nagar Ext., Lucknow-226010