



AREA DISTRIBUTION ON SAJRA PLAN

S.NO.	KHASRA NO.s	AREA IN (SQM)
01	KHASRA NO. 154	140.46
02	KHASRA NO. 155	404.95
03	KHASRA NO. 156	496.98
04	KHASRA NO. 157	327.32
05	KHASRA NO. 159	153.31
06	KHASRA NO. 160	359.70
07	KHASRA NO. 161	383.06
08	KHASRA NO. 164K	20.22
09	TOTAL PLOT AREA	2286.00


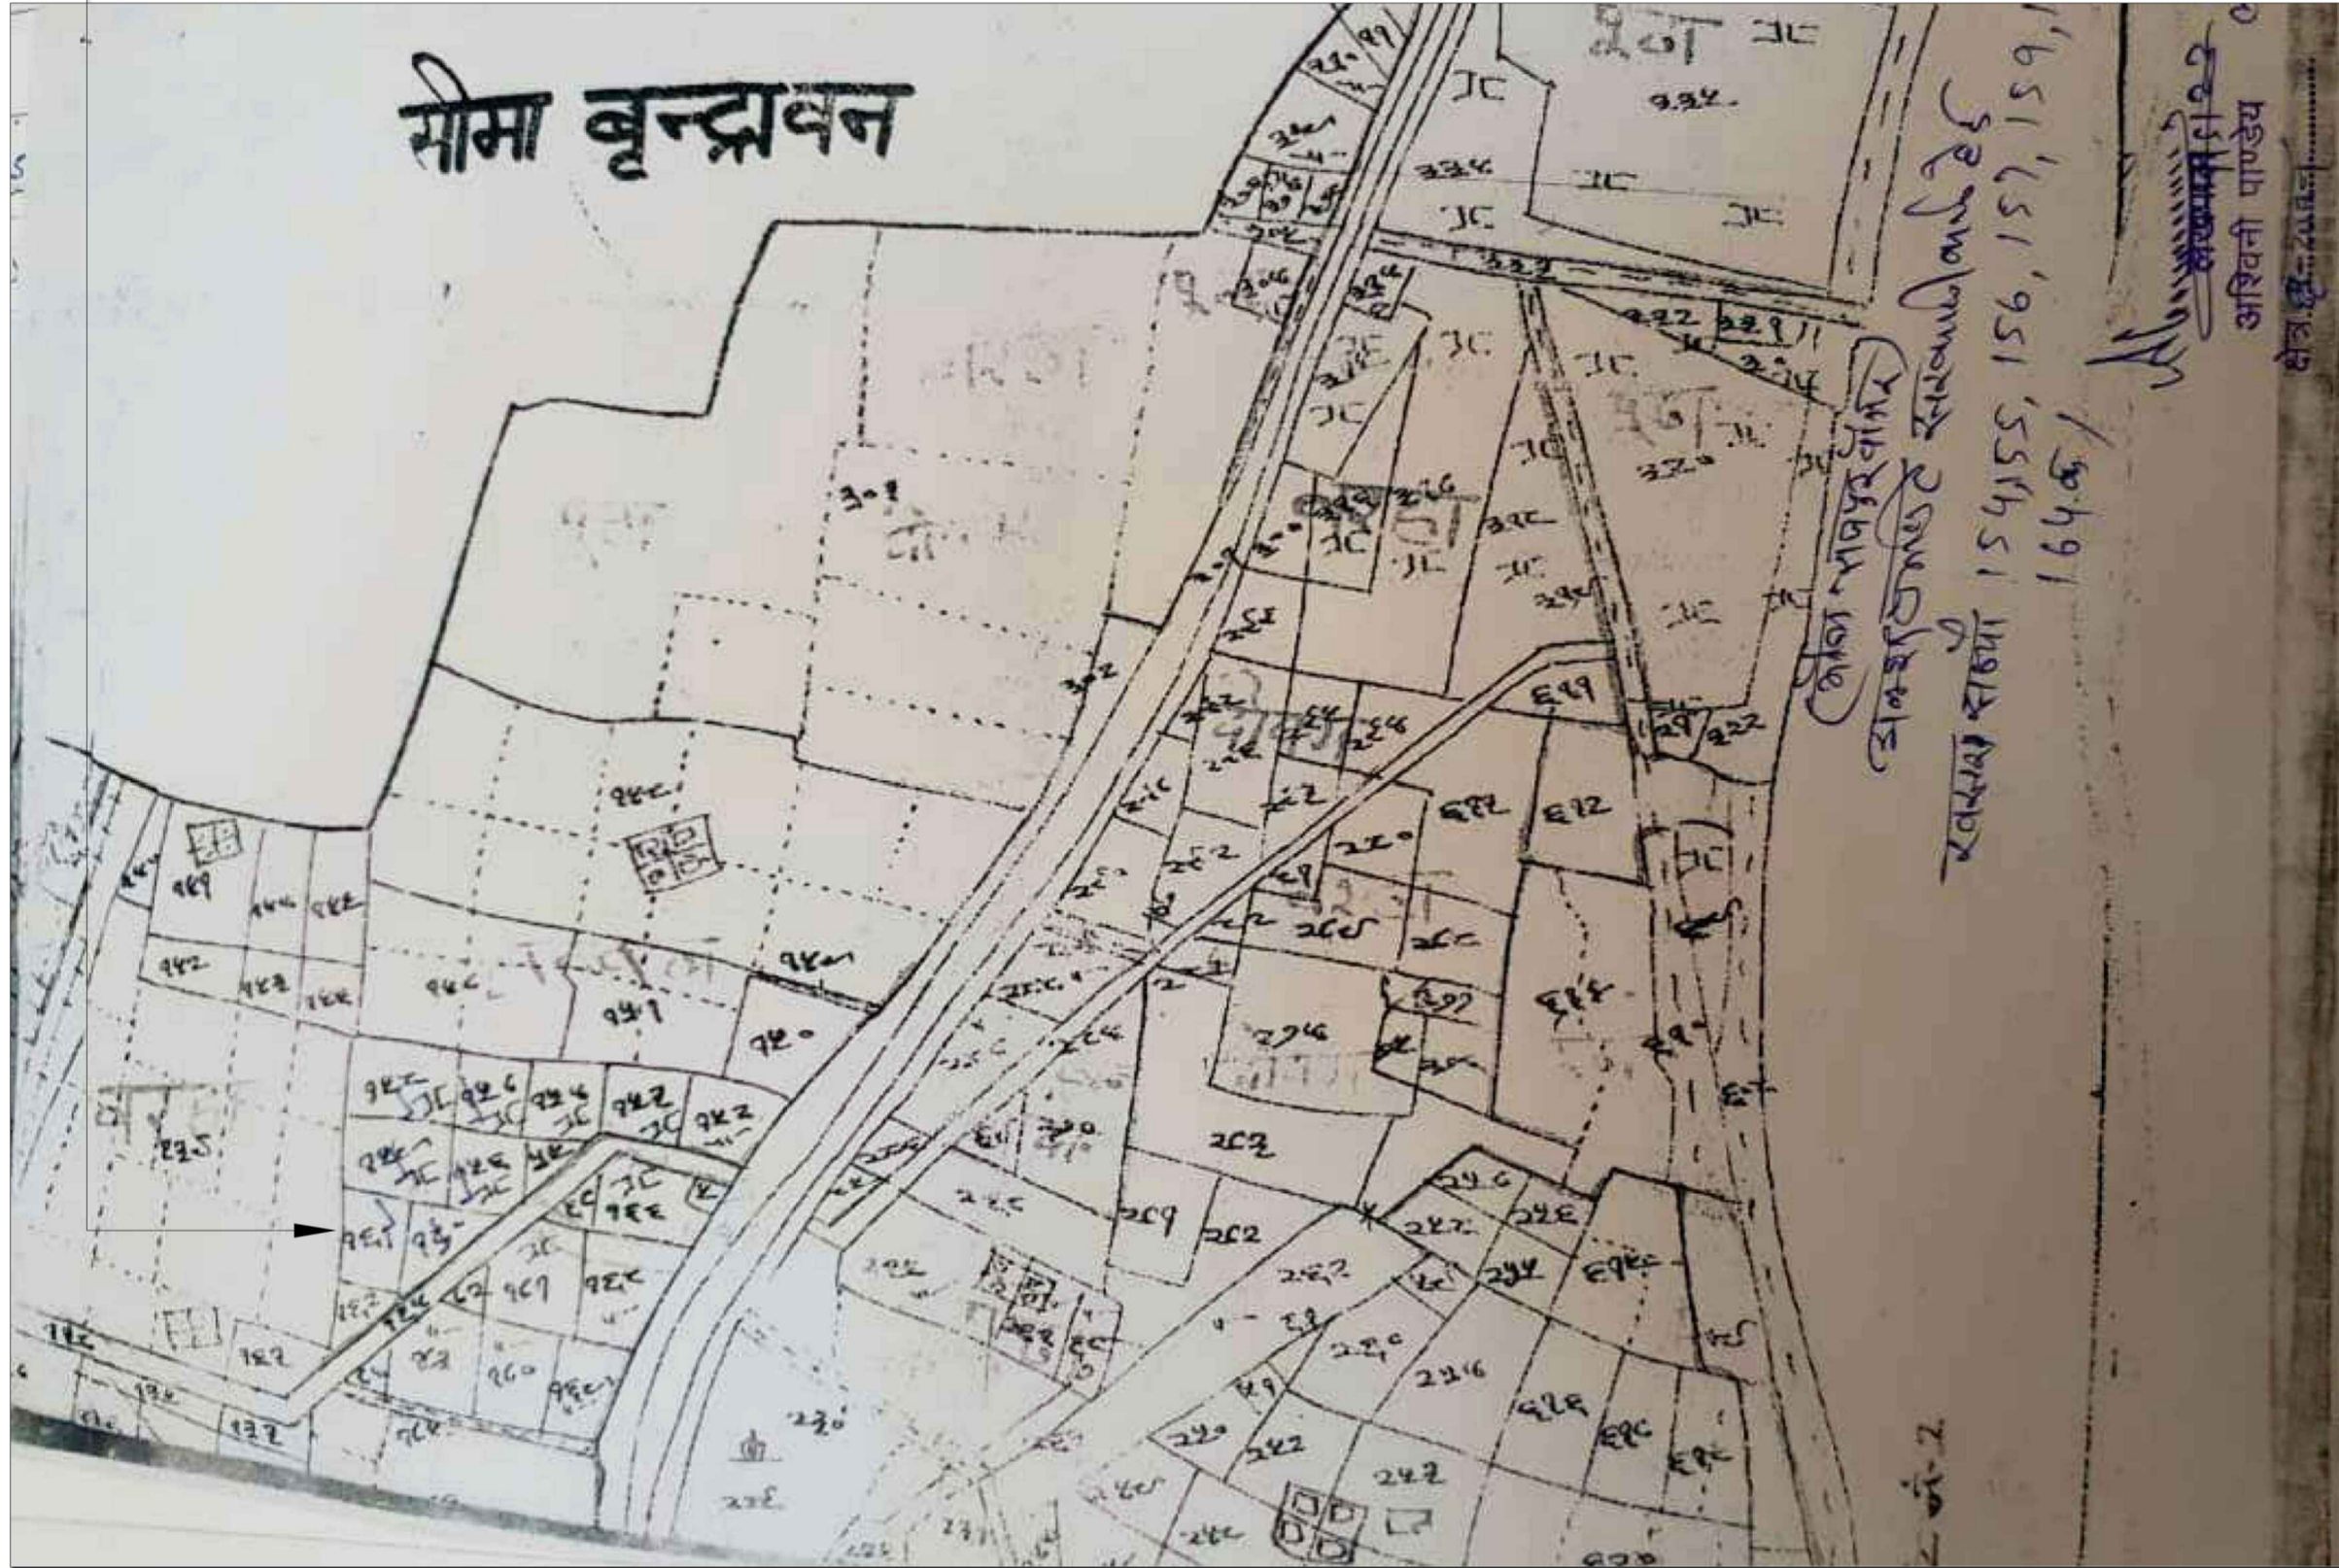


SAJRA PLAN

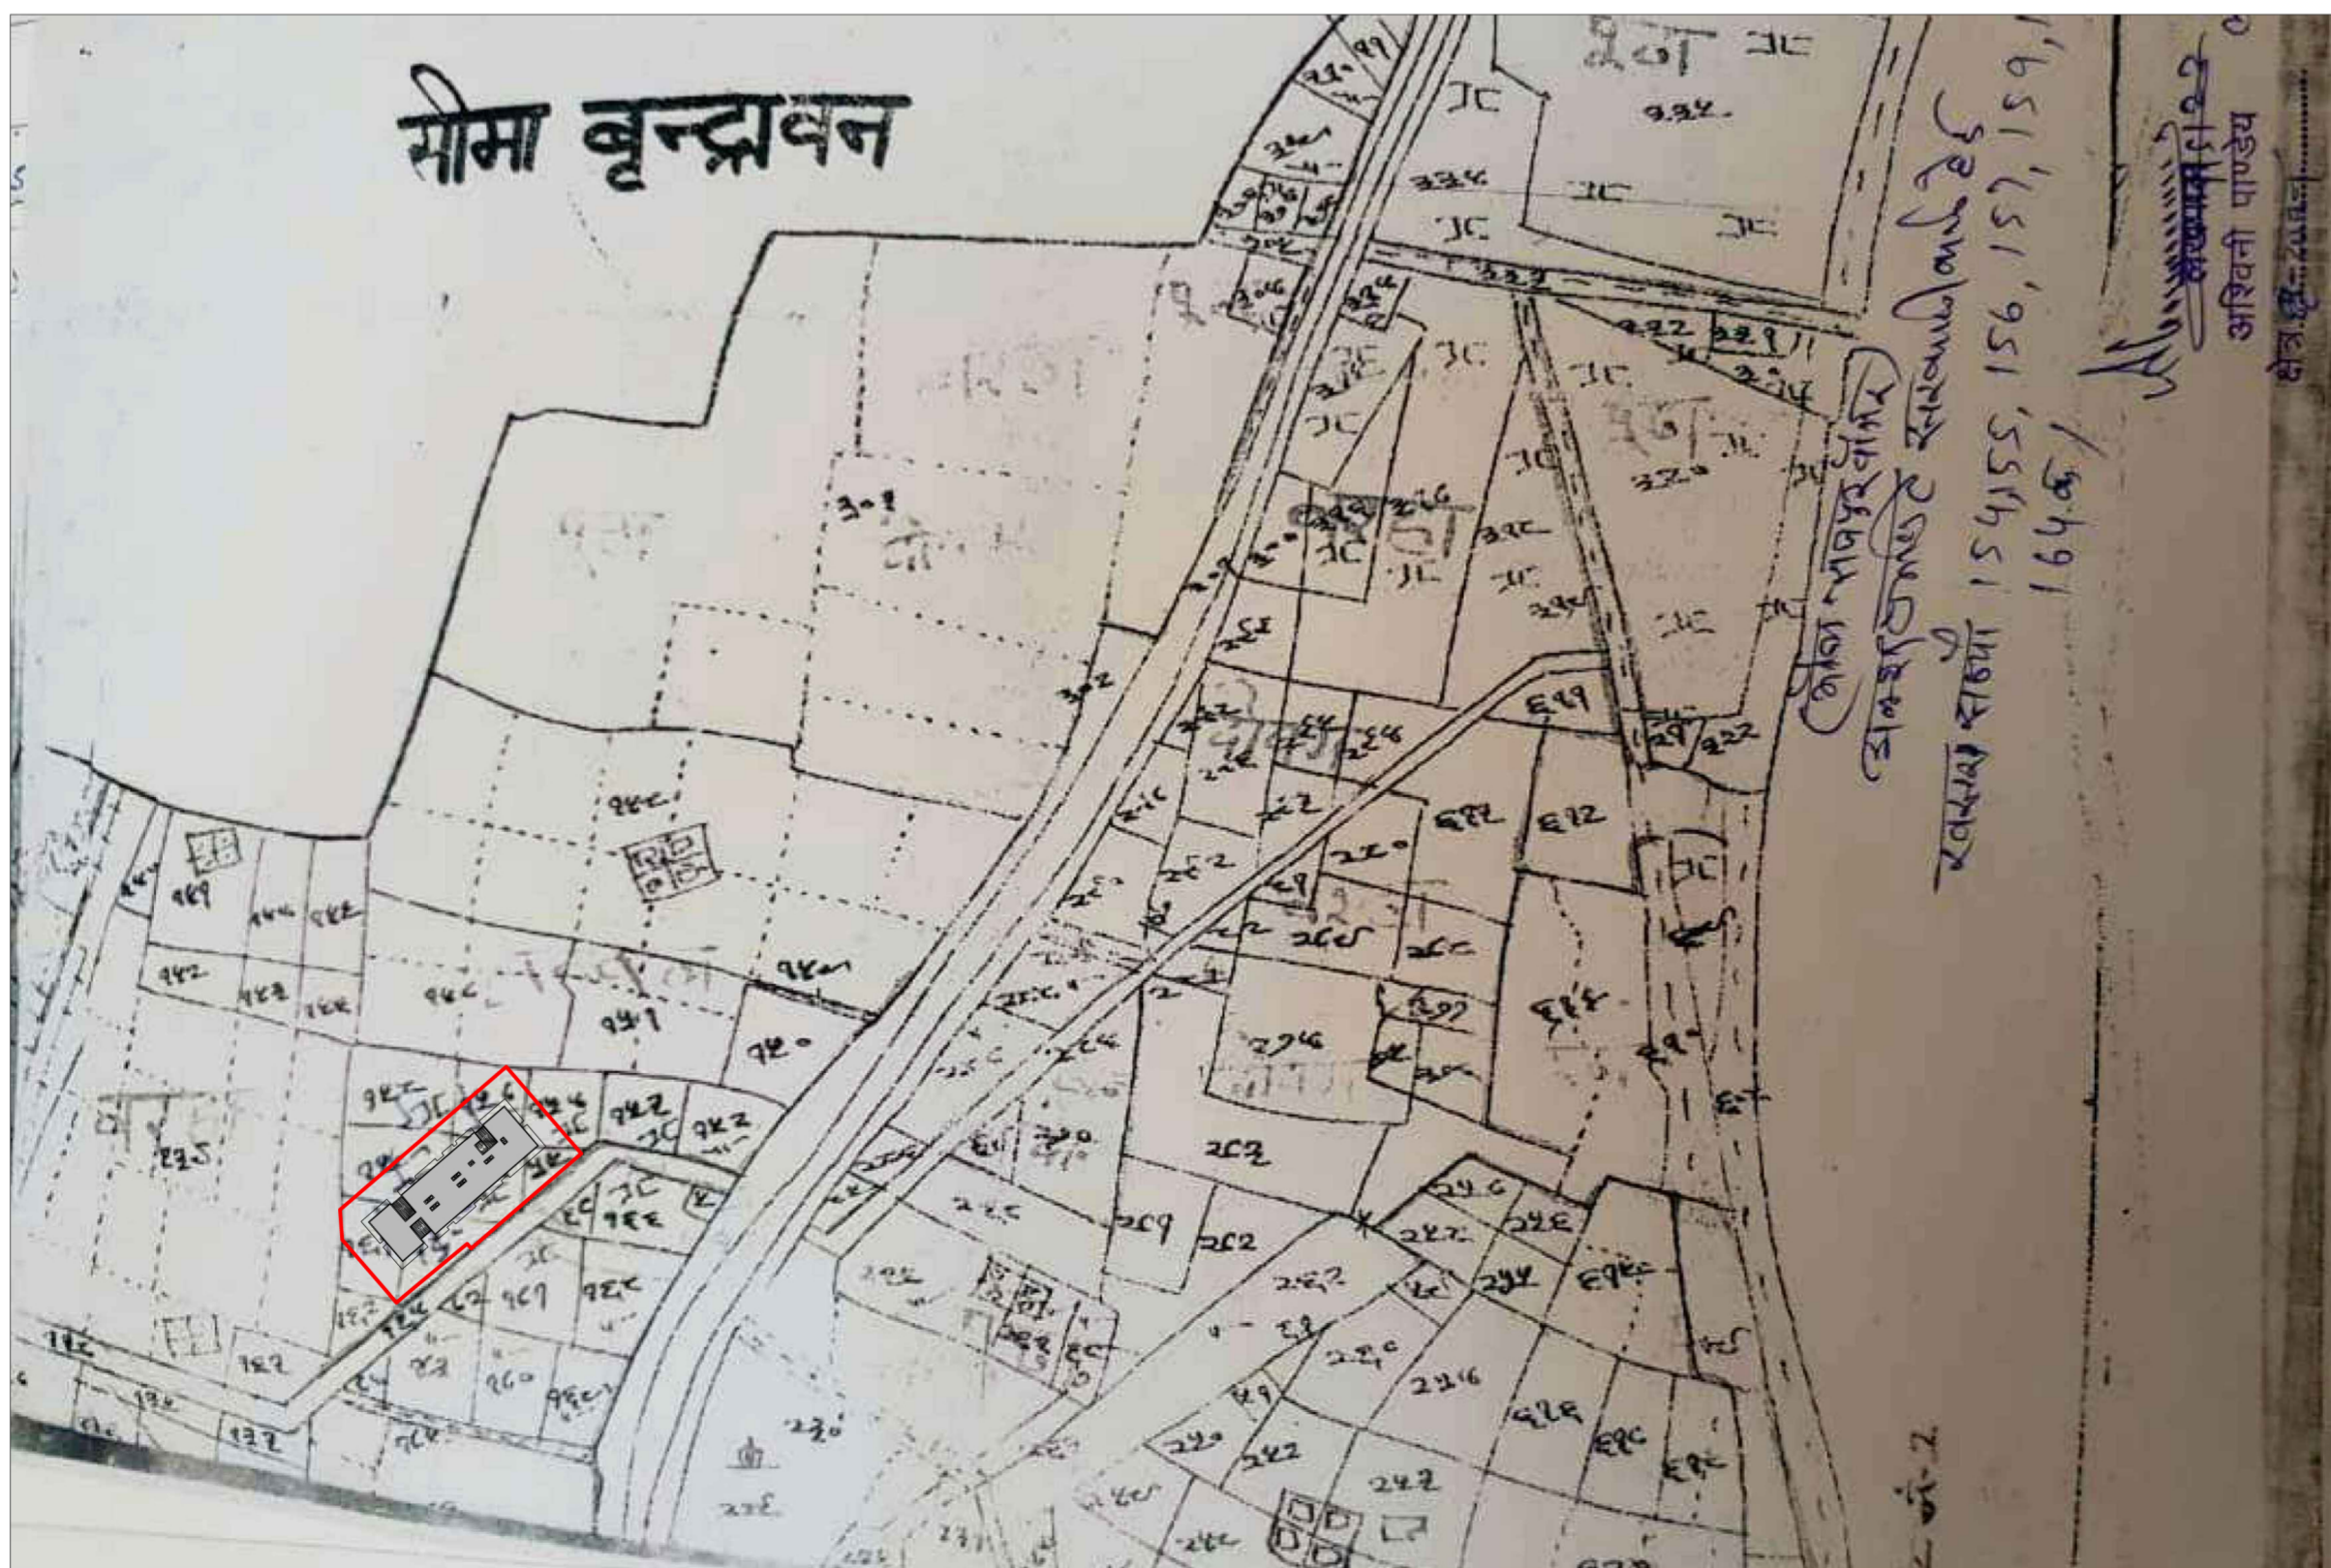


SITE LAYOUT SUPERIMPOSED ON SAJRA PLAN

BUILDER & PROMOTER				
BRIJ SAI BUILDTECH PVT. LTD. DIRECTOR SHRI ABHISHEK VARSHNEY				
PROJECT				
PROPOSED BRIJ VILAS GROUP HOUSING PLAN ON KHASRA NO. 154, 155, 156, 157, 159, 160, 161 & 164K SITUATED AT MOUZA RAJPUR BANGAR VRINDAVAN TEH. & DISTT. MATHURA.				
DRAWING TITLE				
KEY PLAN, SATELLITE MAP & SAJRA PLAN				
OWNER SIGN	ARCHITECT SIGN			
<i>Abhishek Varshney</i>				
ARCHITECTURAL, ENGINEERING & CONSTRUCTION				
 ECO 4 CON REALTY PVT. LTD. ITHUM TOWER, Office No-1006, Tower-A, Sector 62, Noida, Uttar Pradesh 201301, Ph: 9319324200, Email: info@concretefort.com				
DRAWN BY: KAMAL	CHECKED BY: ASHISH	SCALE: NTS	DATE: 15-09-25	DRG. NO. 01

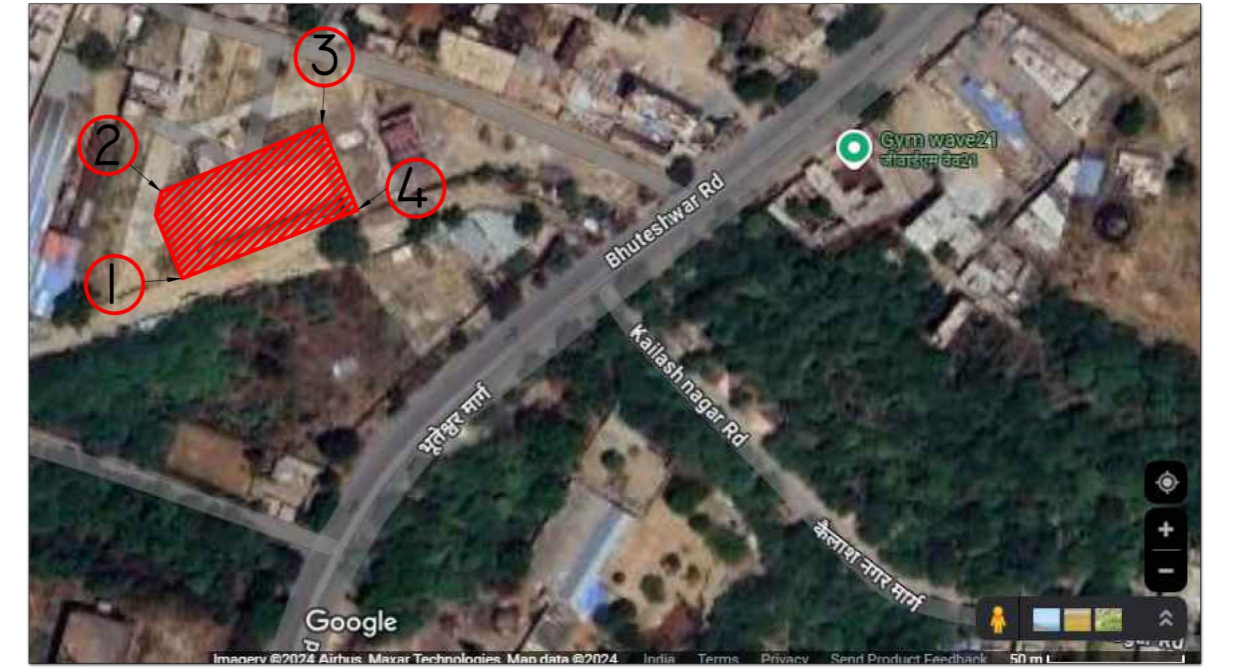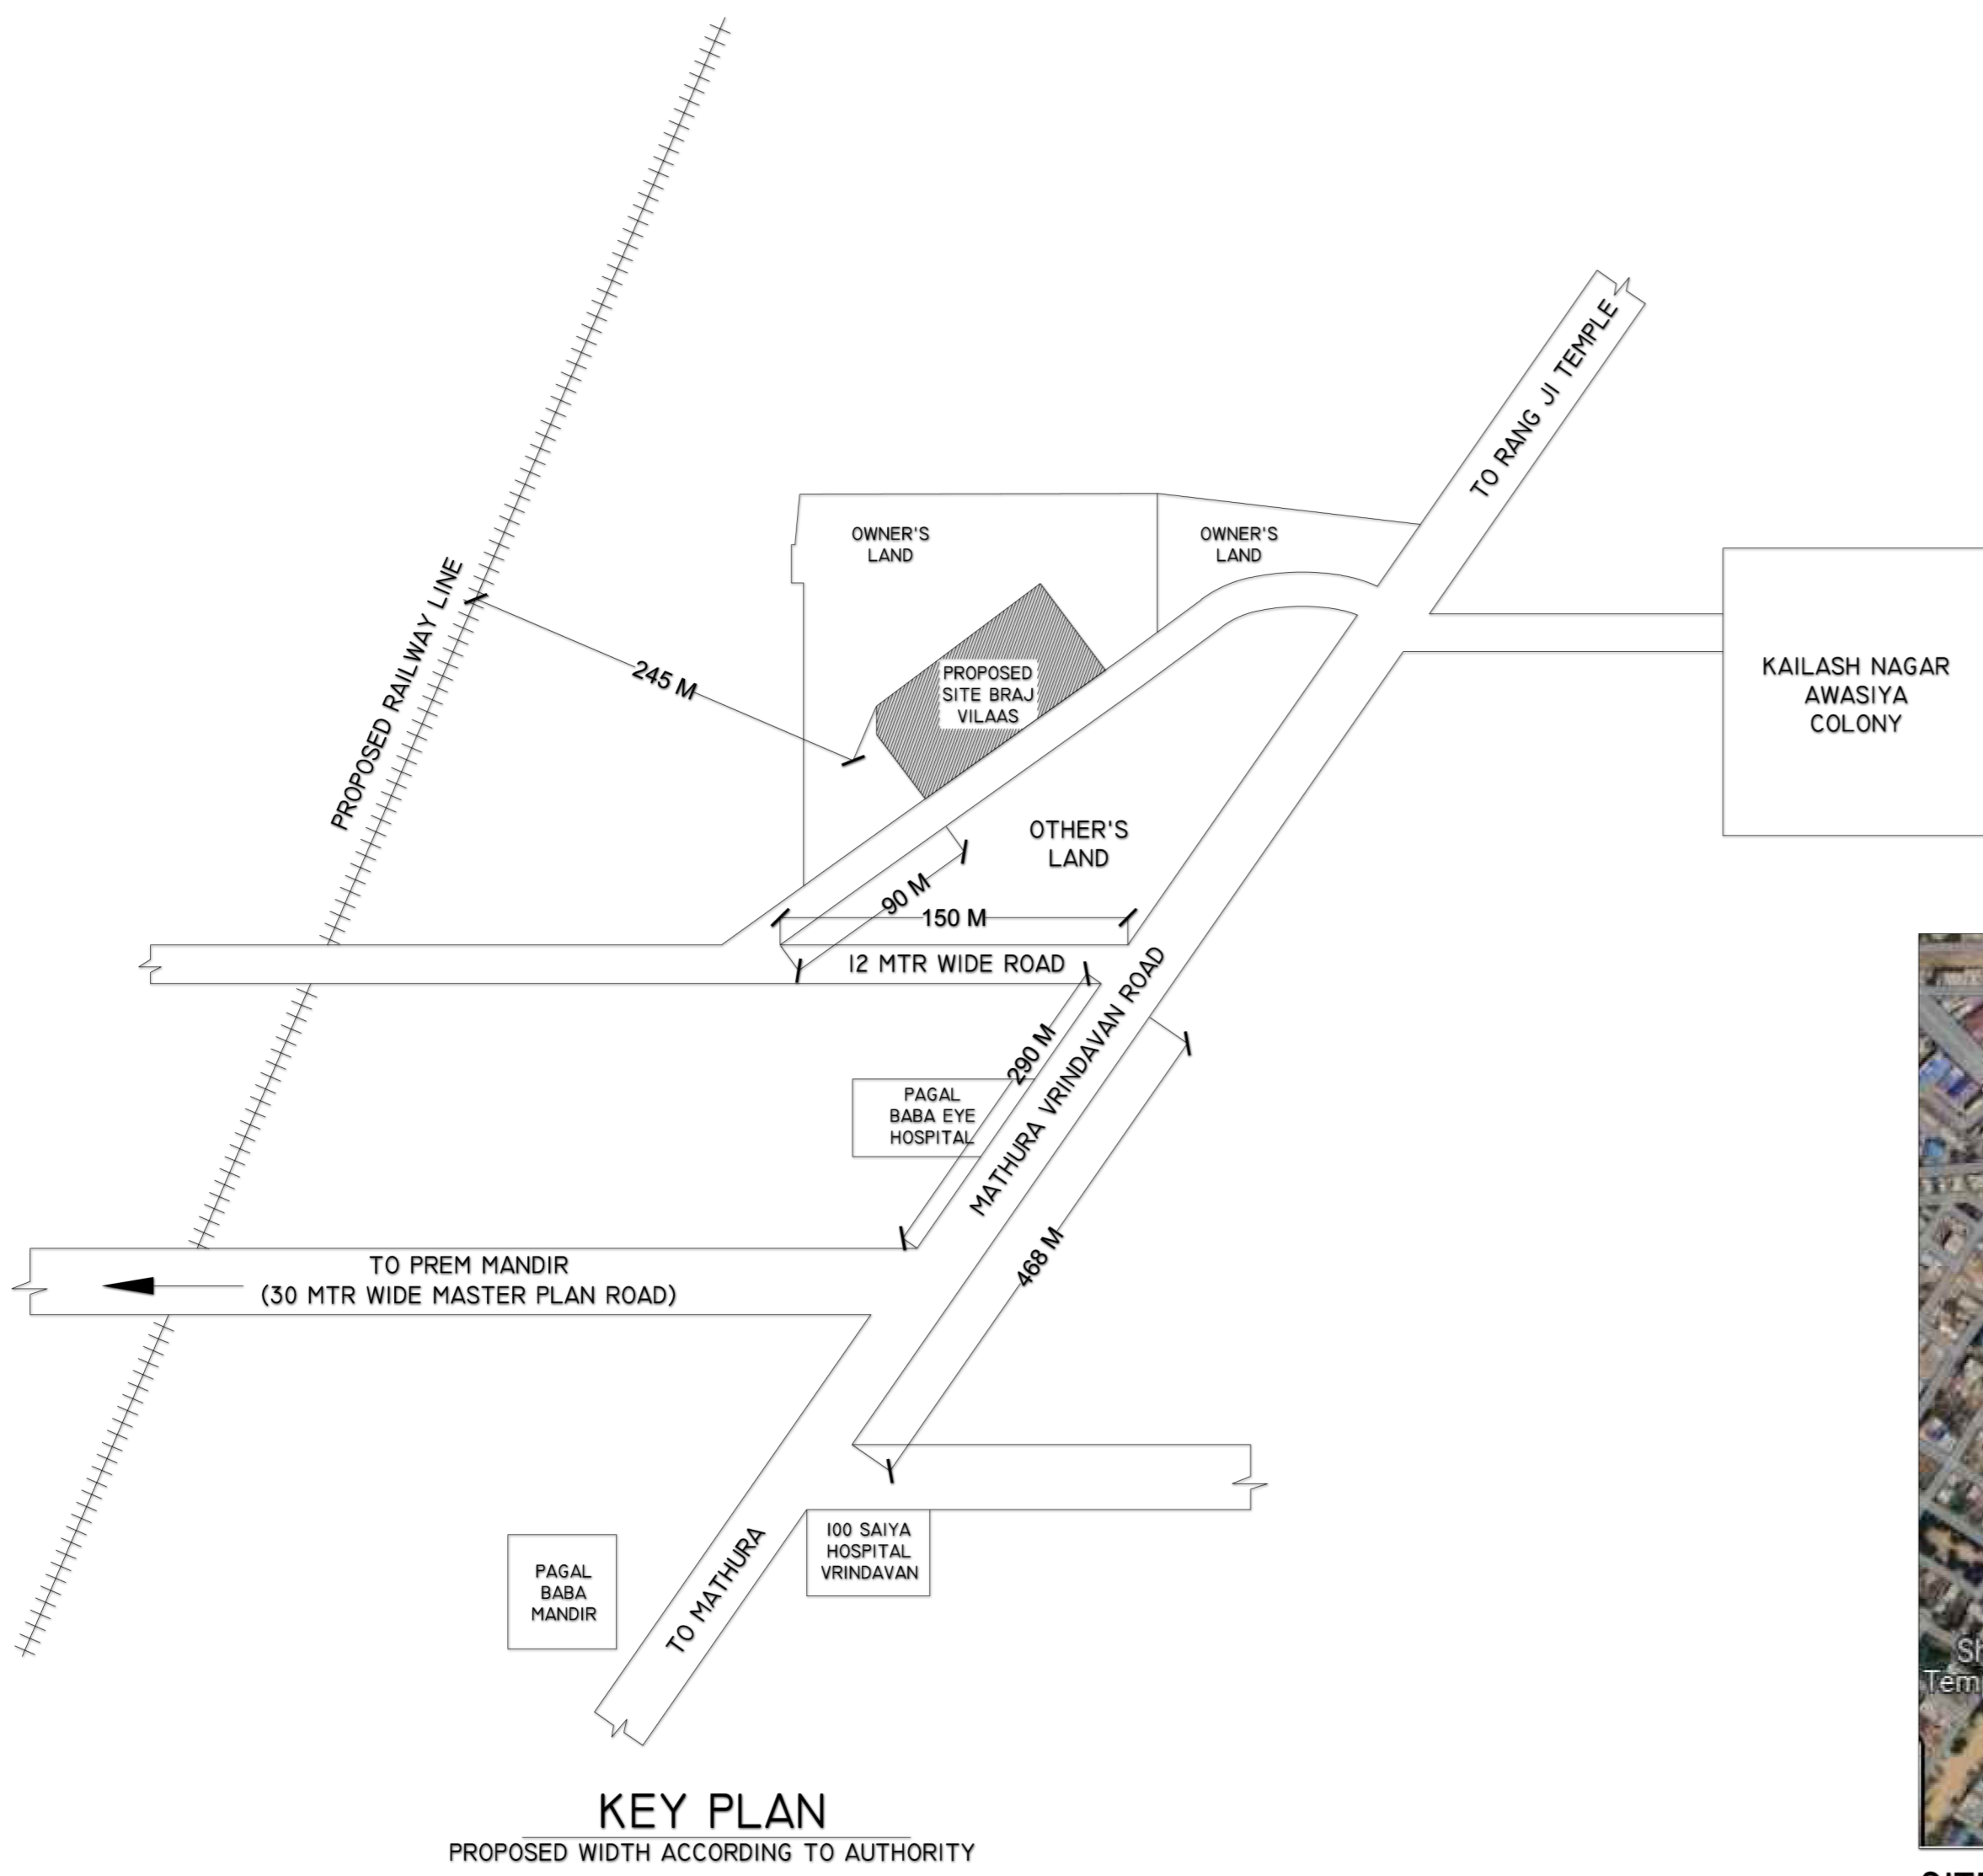


LATITUDE	LONGITUDE
1. 27.56441000000	77.68368400000
2. 27.56463800000	77.68374300000
3. 27.56451000000	77.68433900000
4. 27.56426700000	77.68425800000

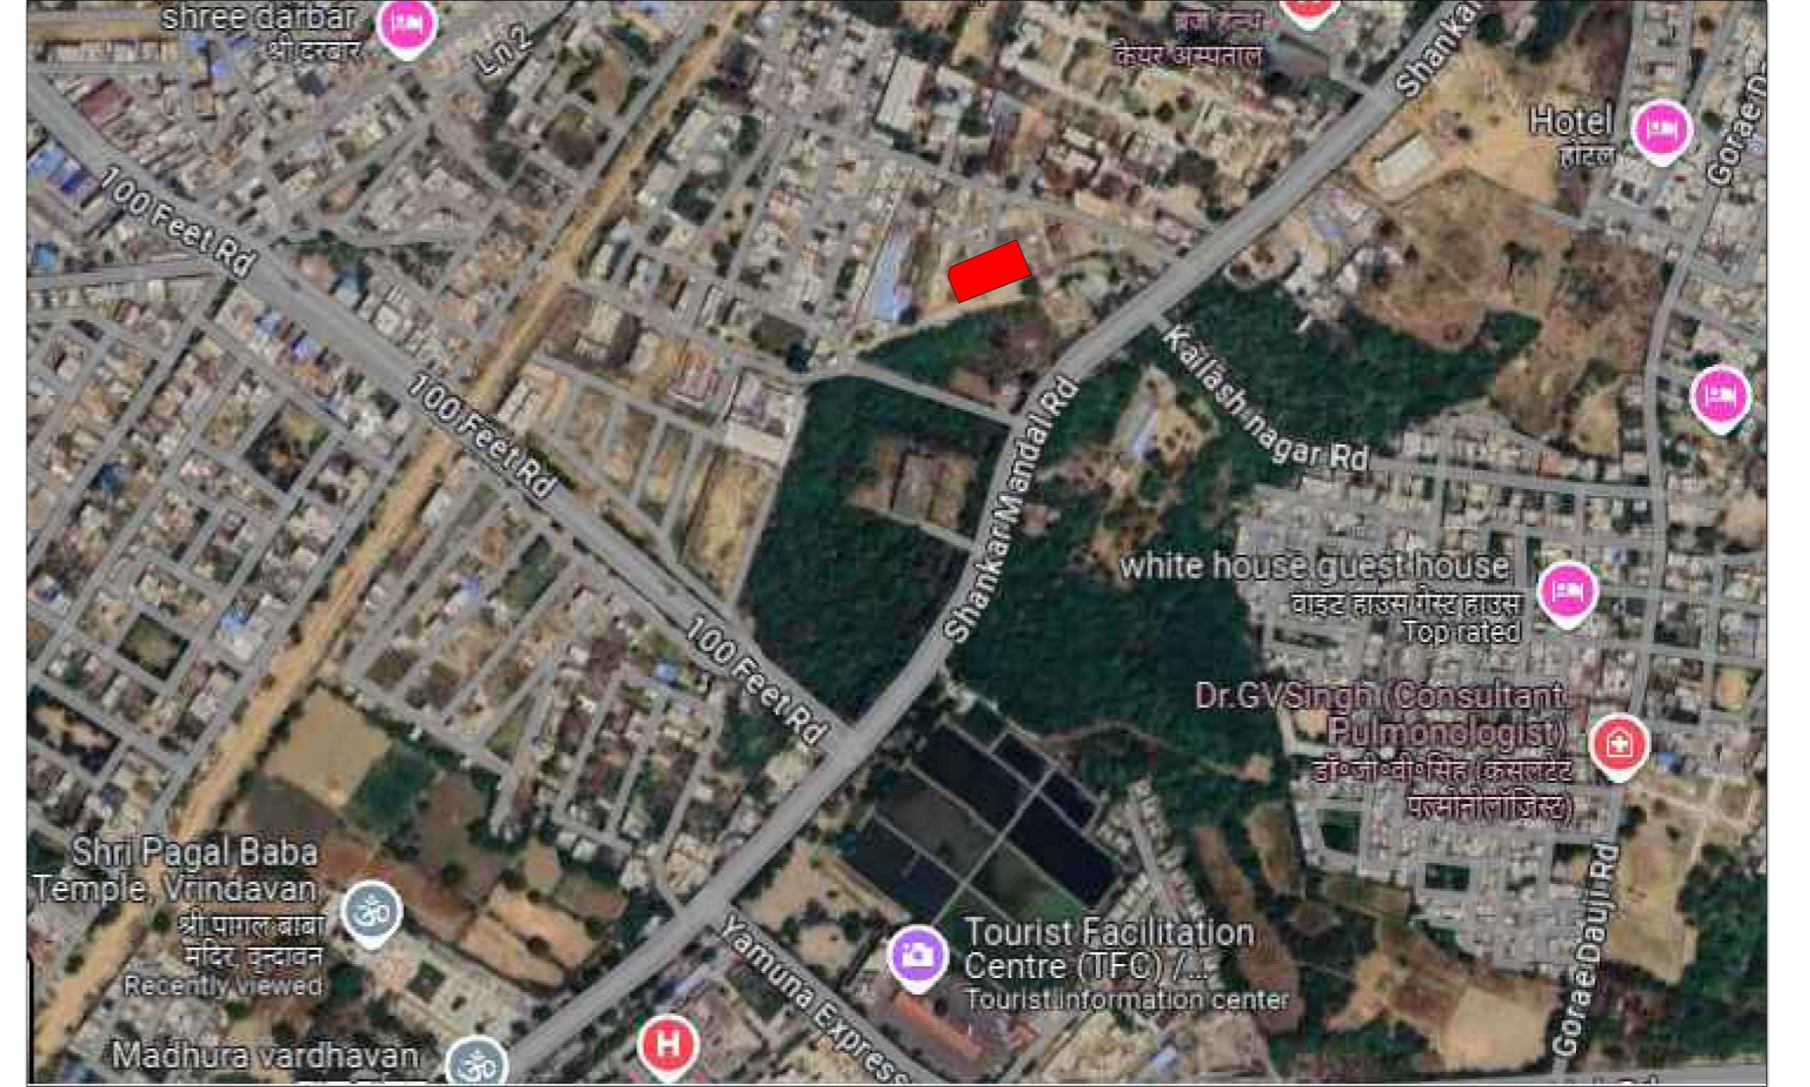


SITE SUPERIMPOSED ON SATELLITE MAP


AREA DISTRIBUTION ON SAJRA PLAN		
S.NO.	KHASRA NO.s	AREA IN (SQM)
01	KHASRA NO. 154	140.46
02	KHASRA NO. 155	404.95
03	KHASRA NO. 156	496.98
04	KHASRA NO. 157	327.32
05	KHASRA NO. 159	153.31
06	KHASRA NO. 160	359.70
07	KHASRA NO. 161	383.06
08	KHASRA NO. 164K	20.22
09	TOTAL PLOT AREA	2286.00

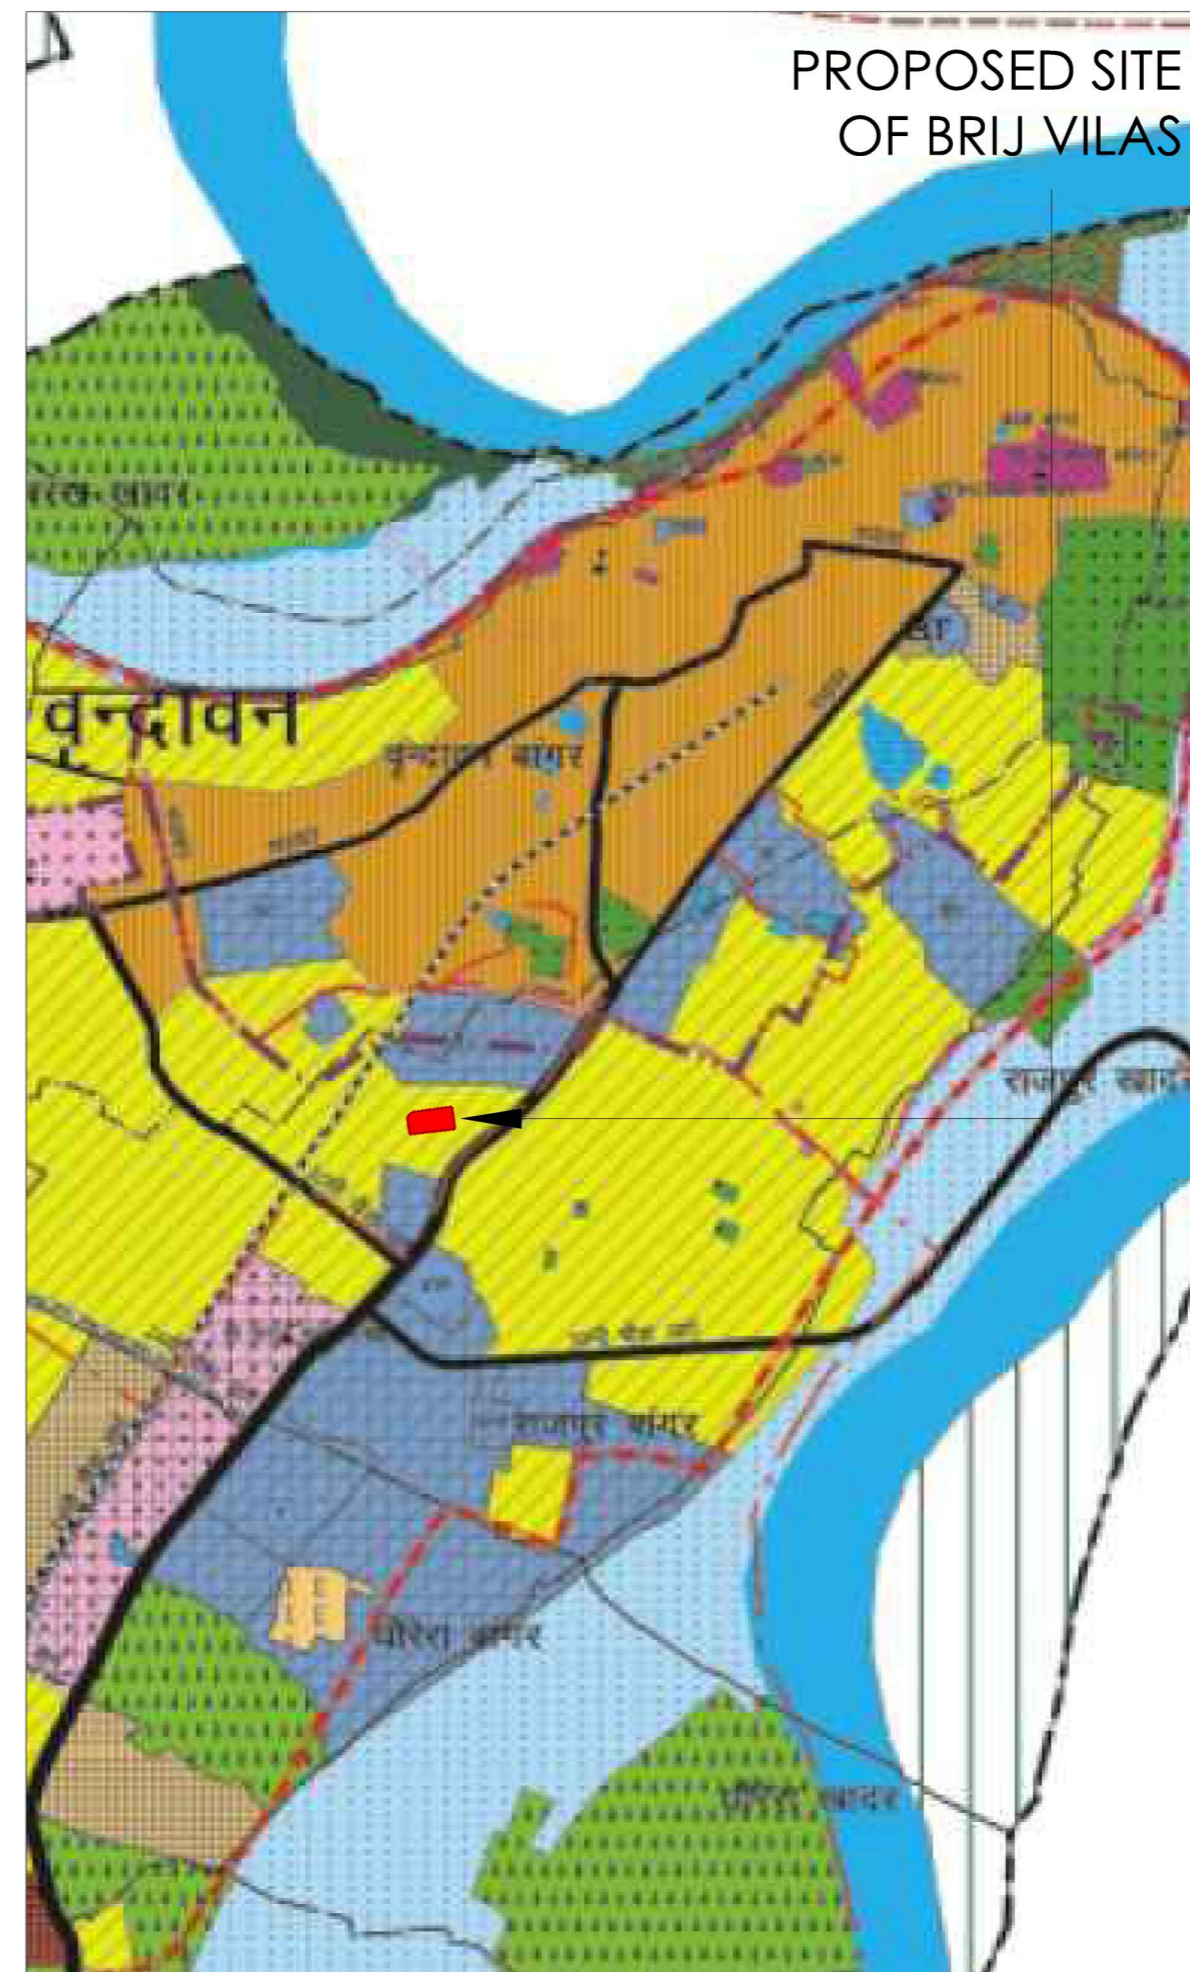


SITE SUPERIMPOSED ON MASTERPLAN 2031

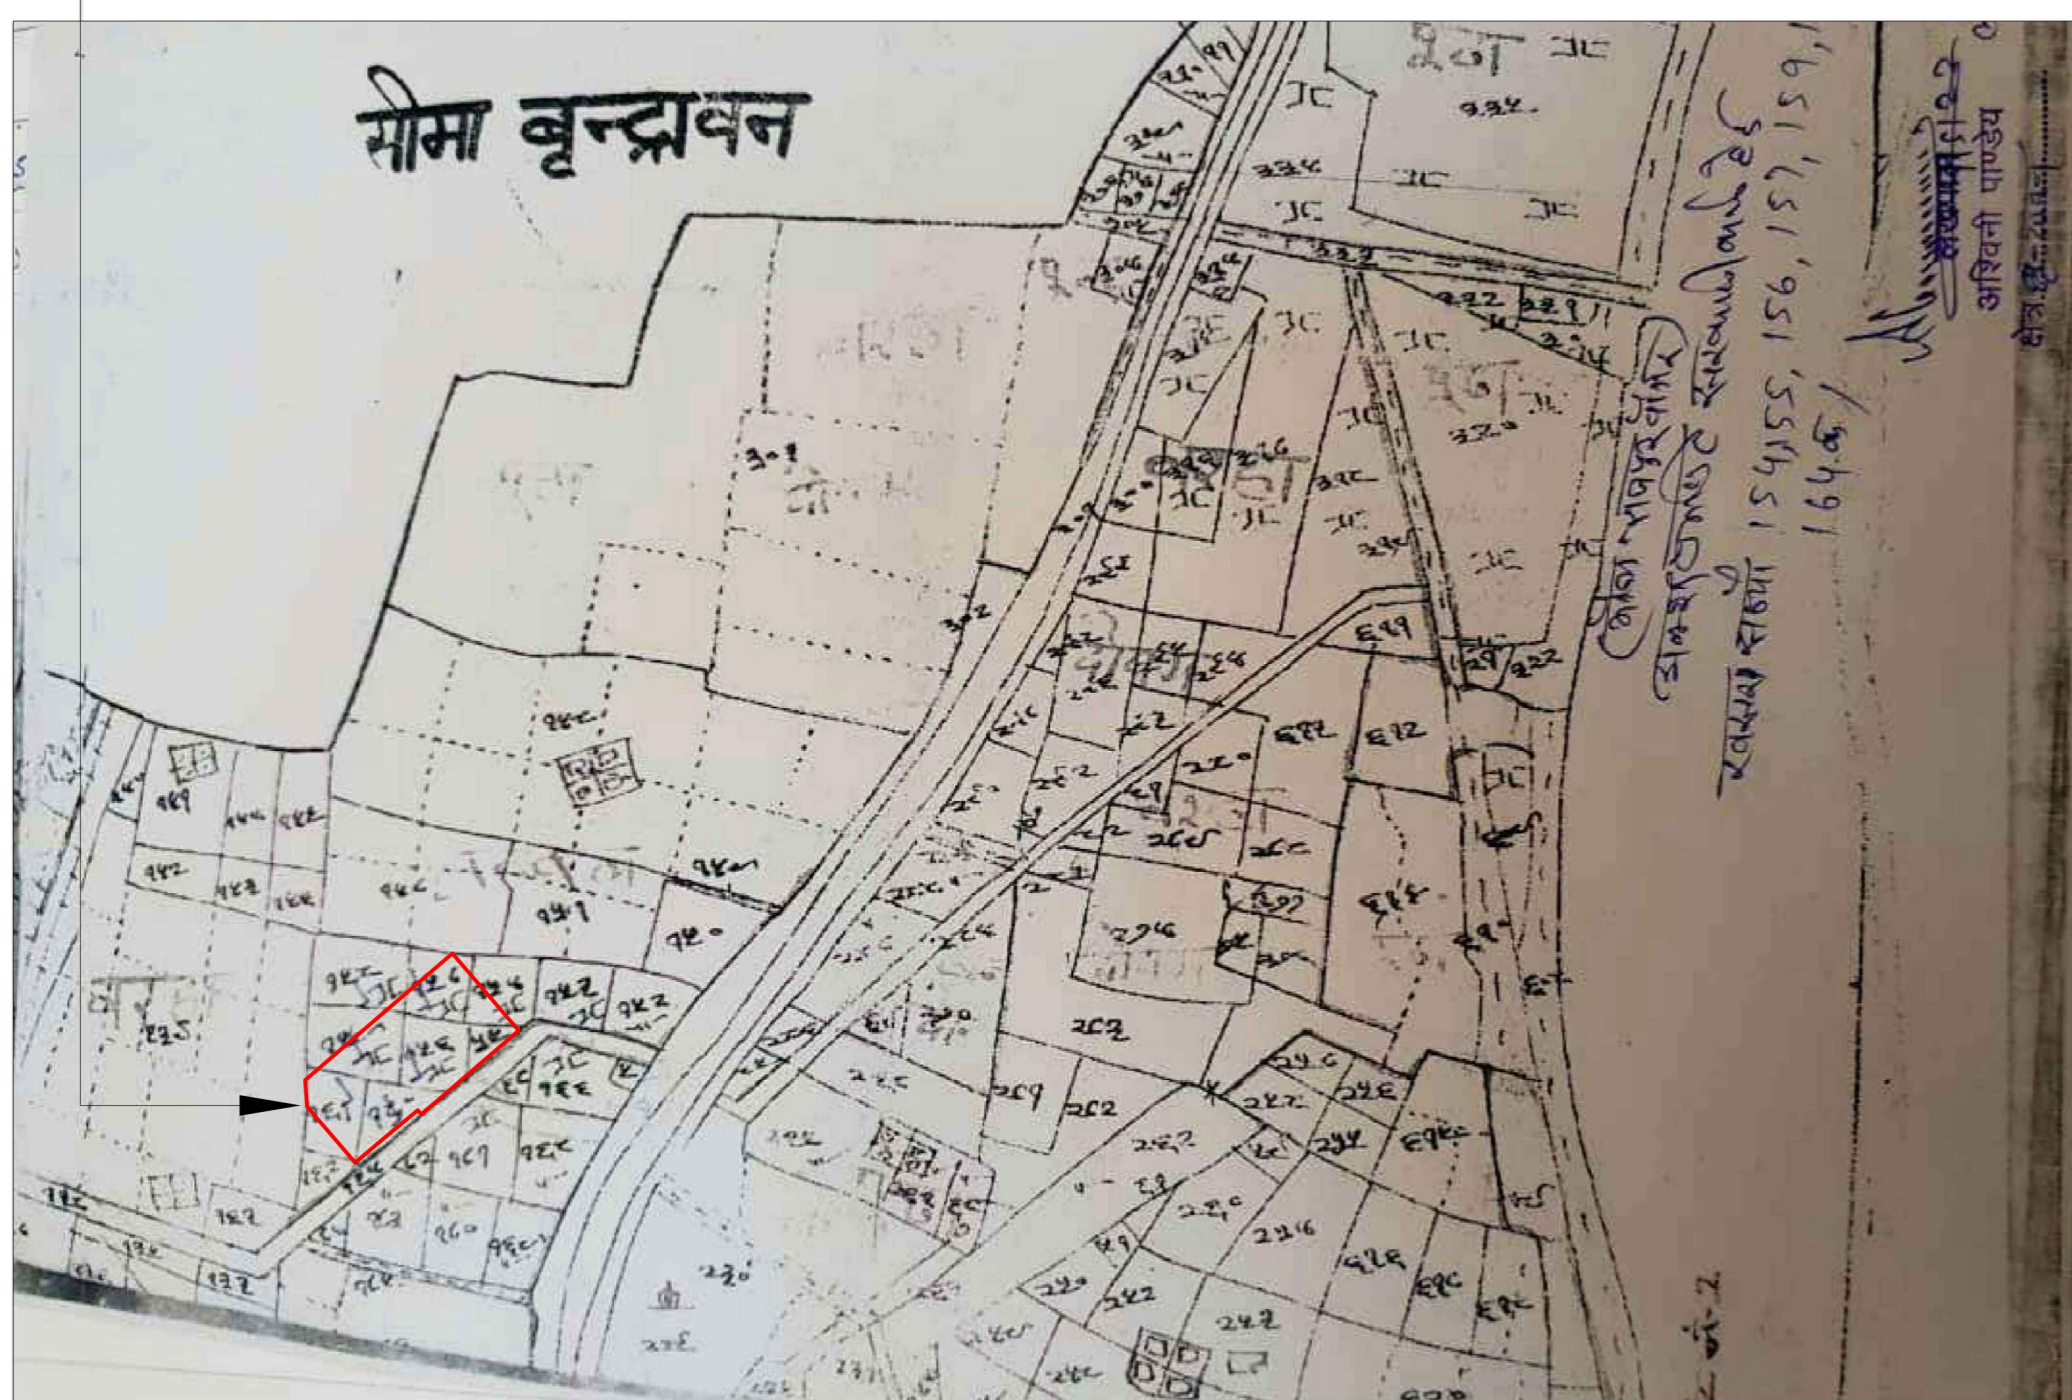

SITE SUPERIMPOSED ON SAJRA PLAN

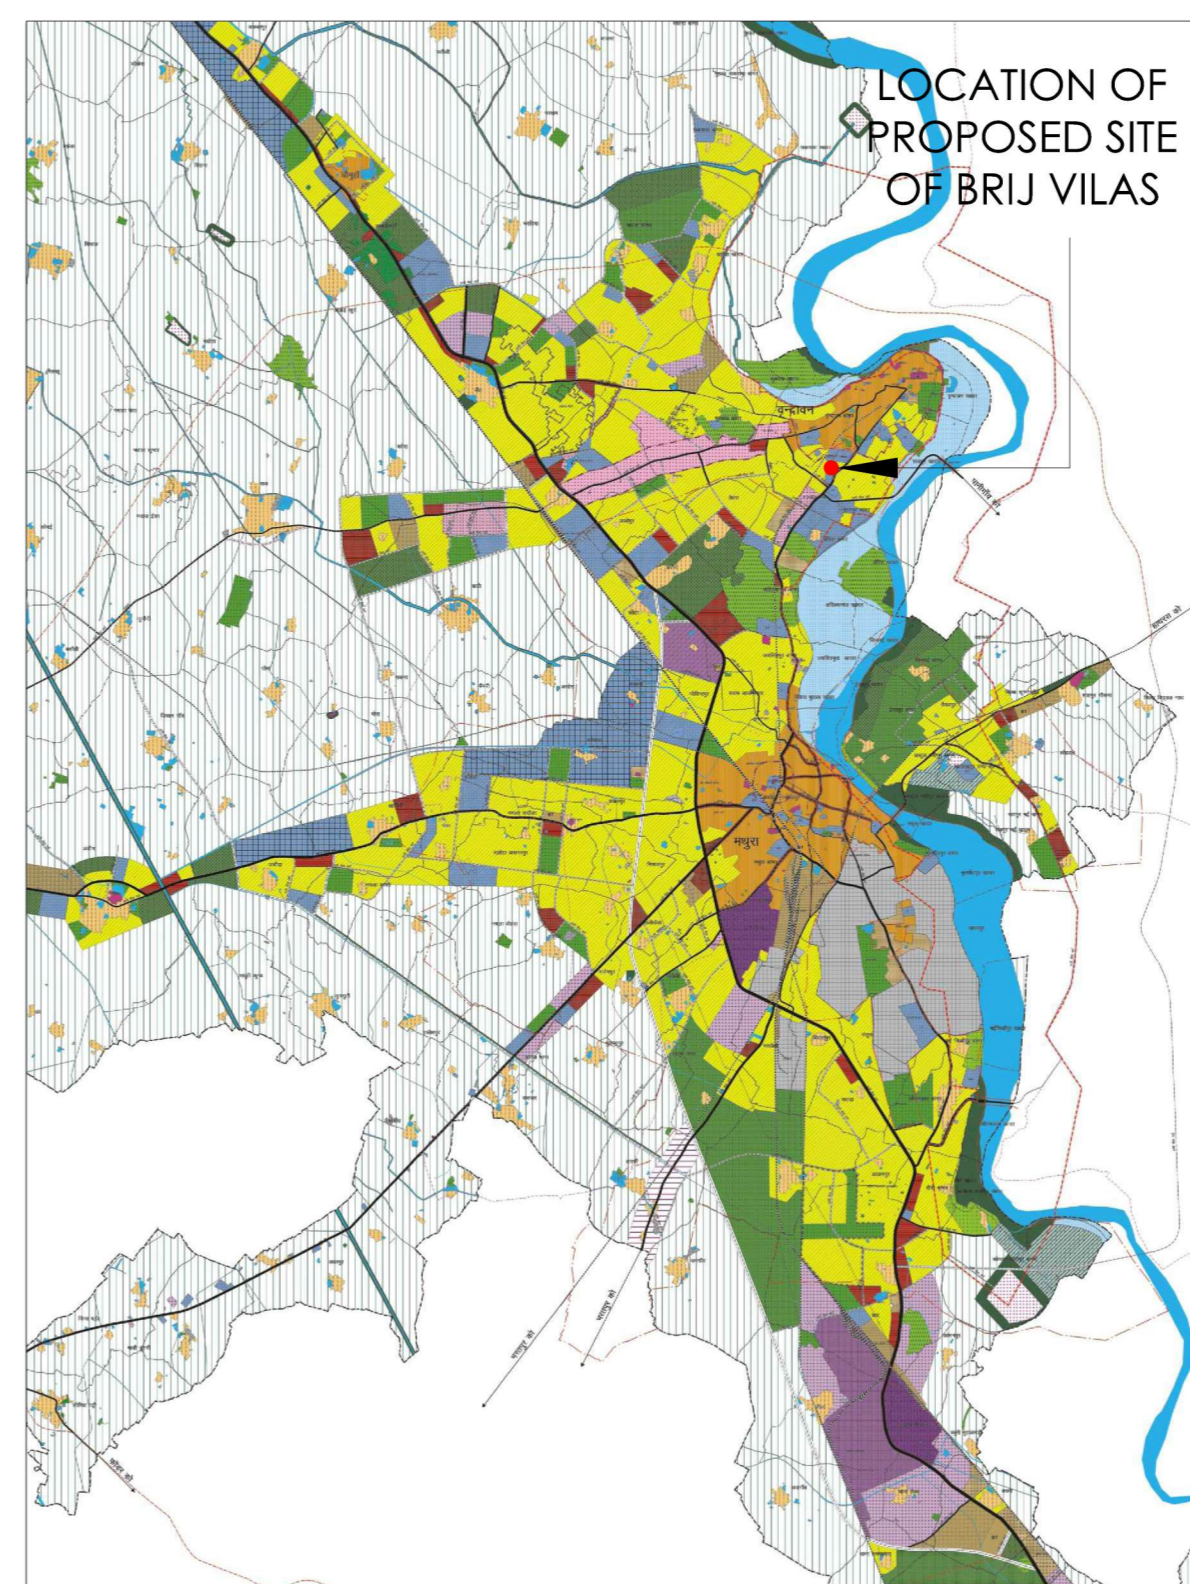

LOCATION ON MASTER PLAN 2031

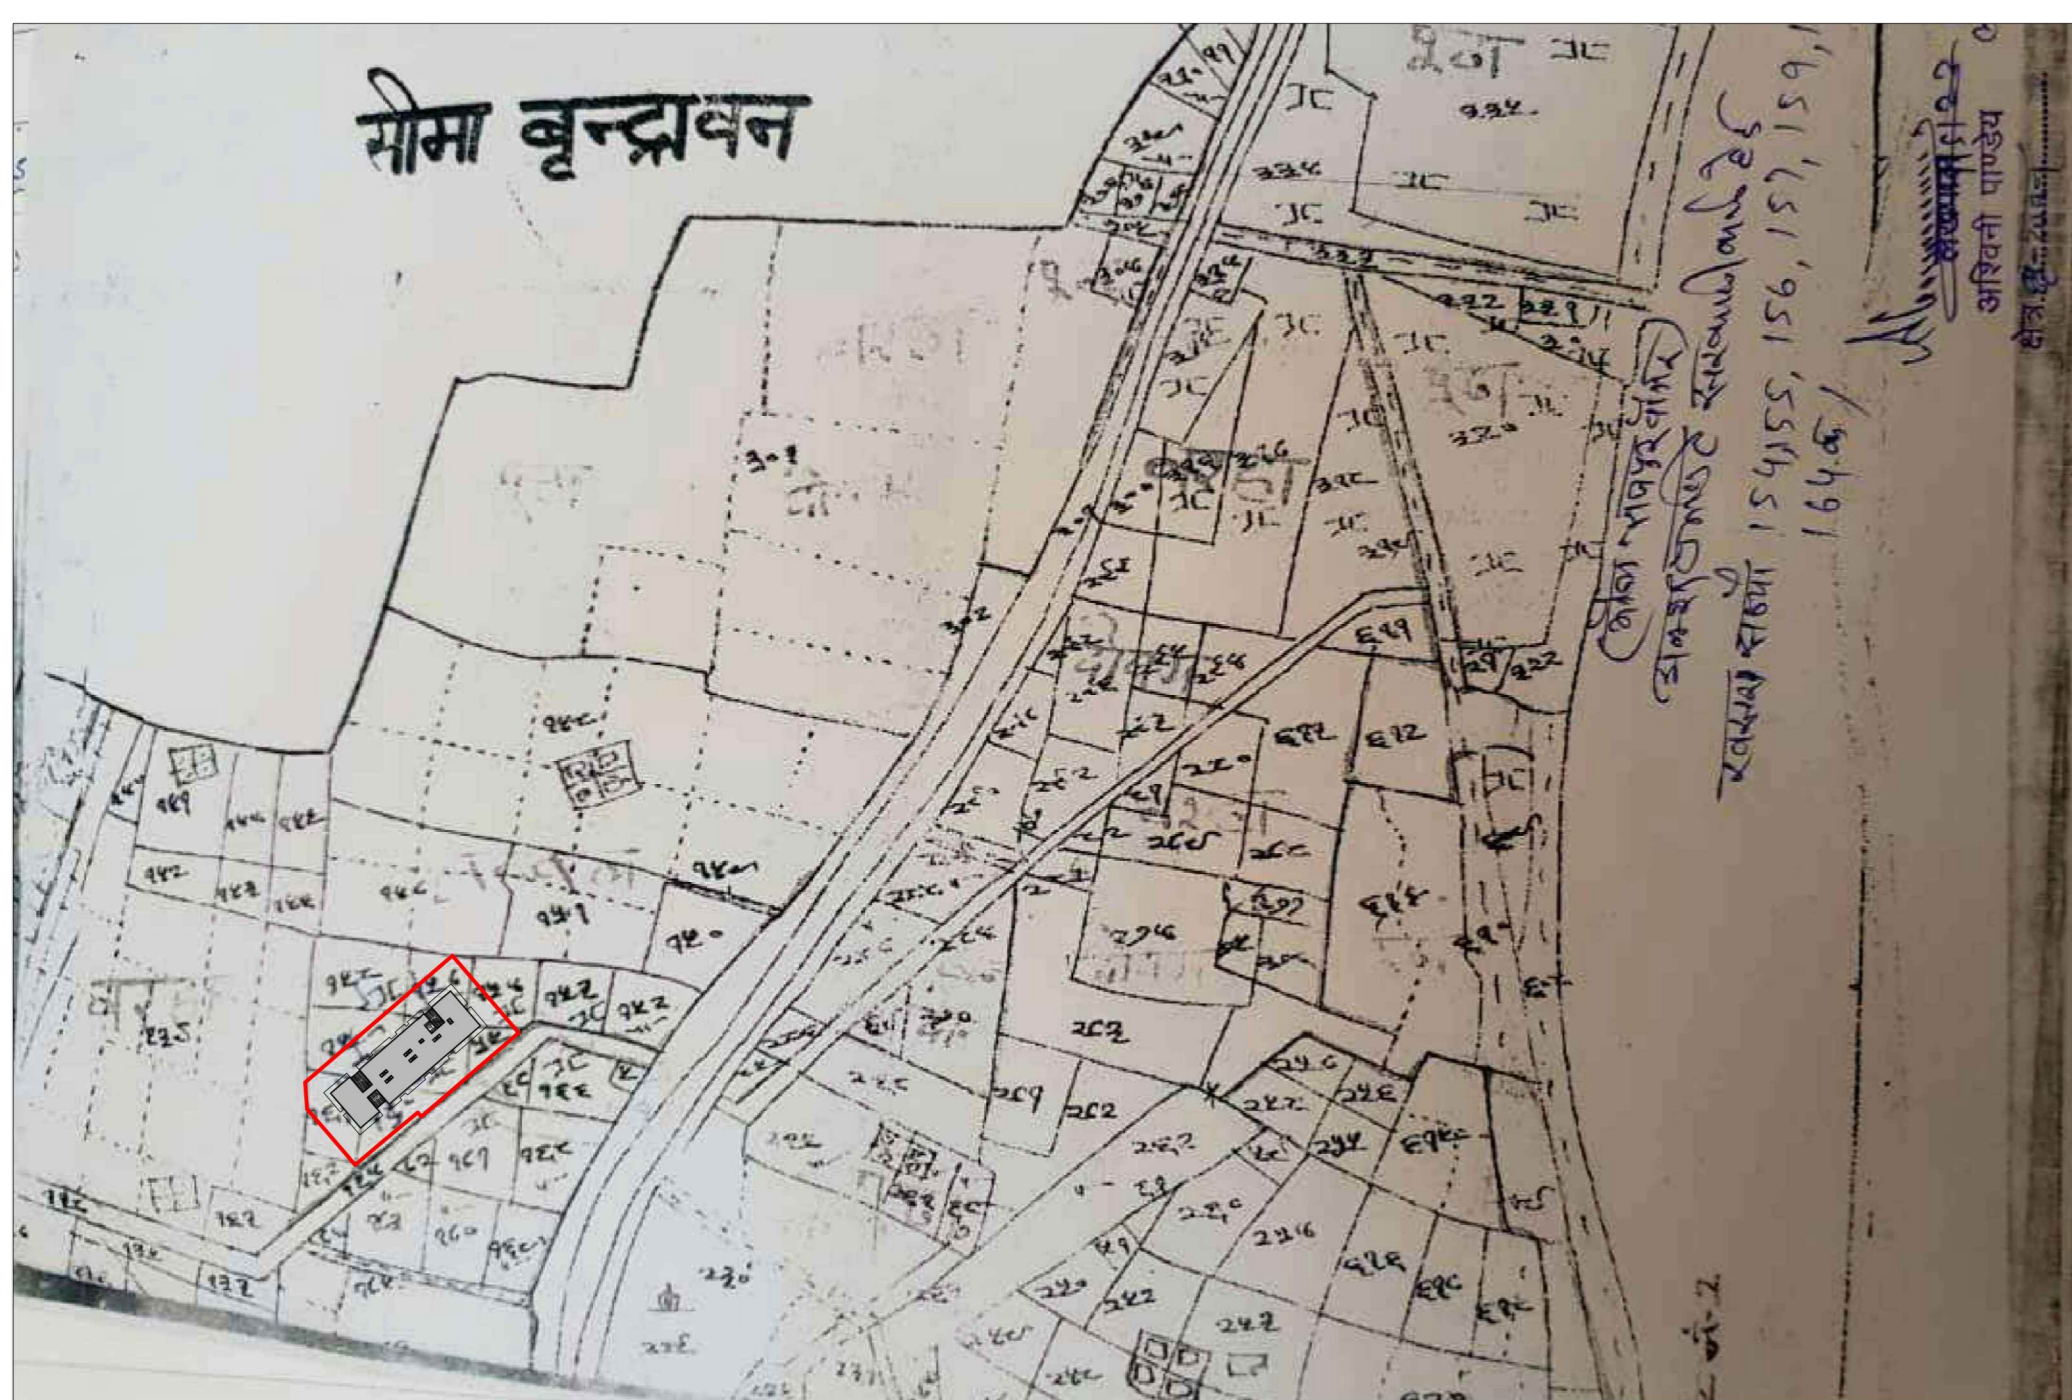

SITE LAYOUT SUPERIMPOSED ON SAJRA PLAN

BUILDER & PROMOTER				
BRIJ SAI BUILDTech PVT. LTD. DIRECTOR SHRI ABHISHEK VARSHNEY				
PROJECT				
PROPOSED BRIJ VILAS GROUP HOUSING PLAN ON KHASRA NO. 154, 155, 156, 157, 159, 160, 161 & 164K SITUATED AT MOUZA RAJPUR BANGAR VRINDAVAN TEH. & DISTT. MATHURA.				
DRAWING TITLE				
KEY PLAN, SATELLITE MAP & SAJRA PLAN				
OWNER SIGN	ARCHITECT SIGN			
<i>Abhishek Varshney</i>				
ARCHITECTURAL, ENGINEERING & CONSTRUCTION				
 CONCRETEFORT ECO 4 CON REALTY PVT. LTD. ITHUM TOWER, Office No-1006, Tower-A, Sector 62, Noida, Uttar Pradesh 201301, PH: 9319324200, Email: info@concretefort.com				
DRAWN BY: KAMAL	CHECKED BY: ASHISH	SCALE: NTS	DATE: 15-09-25	DRG. NO. 01