


PROPOSED SITE PLAN OF HARE KRISHNA RESORT AND SUITES

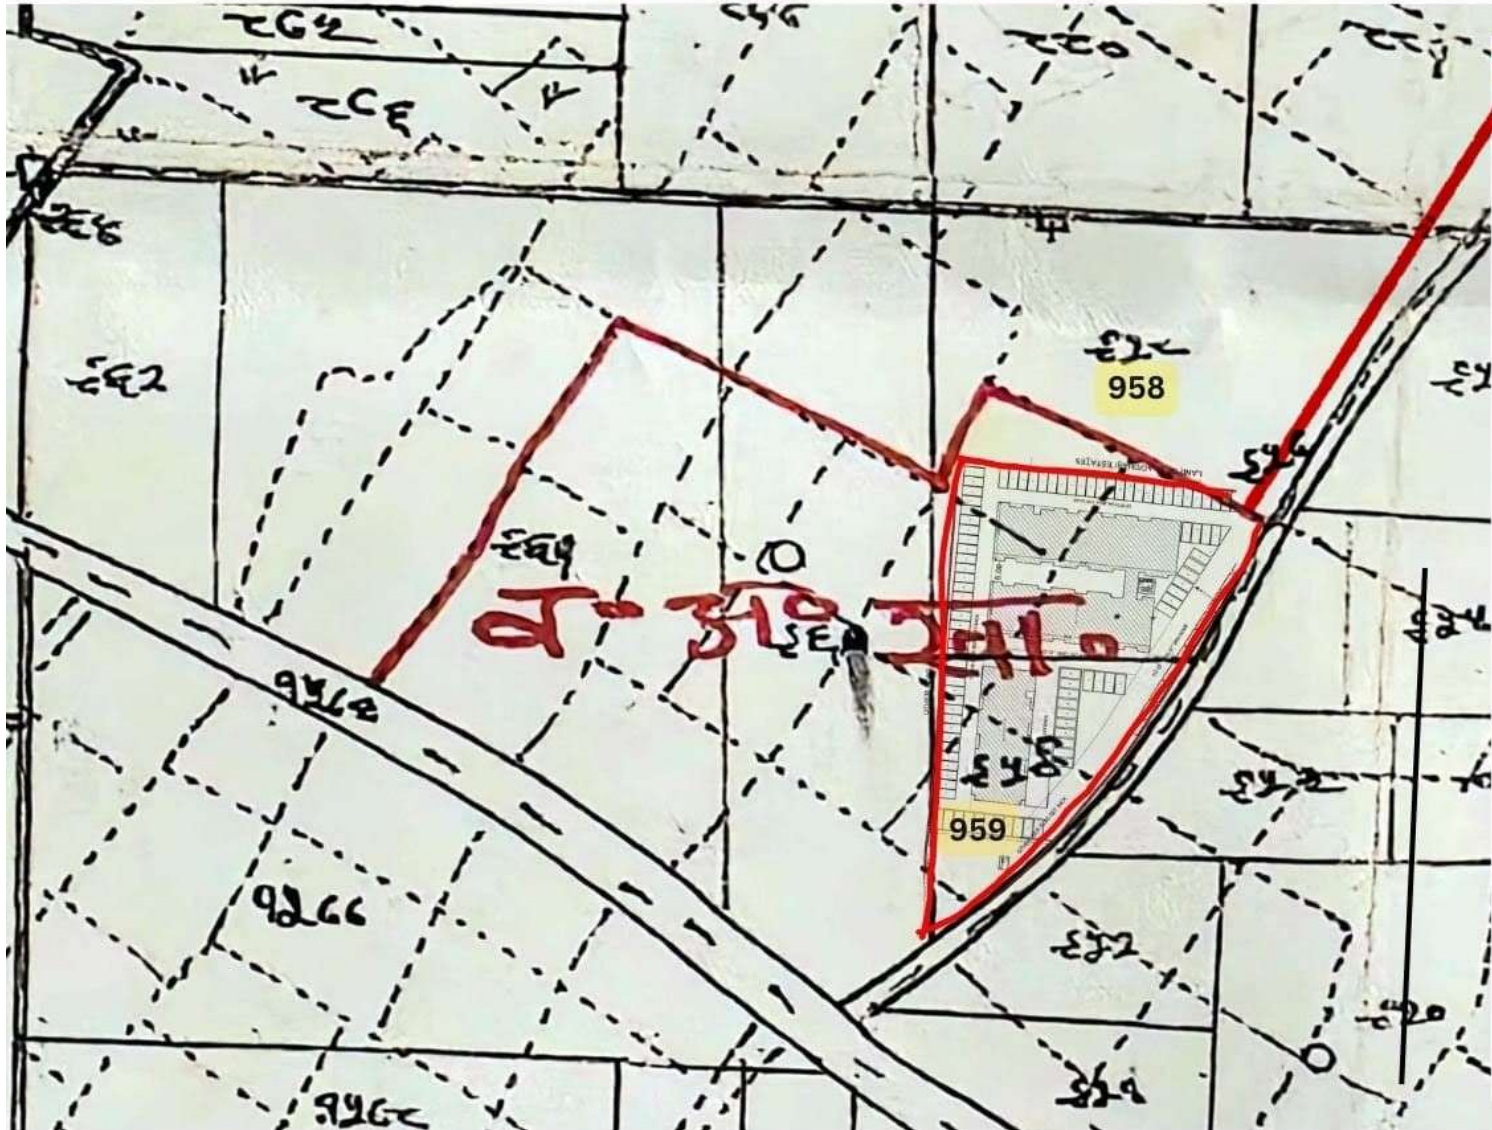

TITLE :

PROPOSED PLAN OF THE SERVICE
APARTMENT BUILDING ON KHASRA
No. - 958 & 959, SITUATED AT MAUZA- AATAS
BANGAR TEH. & DIST.-MATHURA.

OWNER :-

HARE KRISHNA RESORT AND SUITES PRIVATE LIMITED
BASERA BAIKUNT VRINDAVAN, TEHSIL& DITT. MATHURA .

DIRECTOR :-

SHRI SURENDER BISHT
S/O SHRI GOPAL SINGH BISHT
R/O - FLAT NO- 47, GROUND FLOOR AIIMS APARTMENT
SECTOR -21D FARIDABAD HARYANA - 121001

NORTH :

N ←

Hare Krishna Resorts Pvt. Ltd.
Director

OWNER'S SIGN

ARCHITECTS:

AN ISO 9001:2008
CERTIFIED COMPANY

BAJAJ CONSTRUCTIONS

Architects Engineers Structural Consultants
Interior Designers Valuer & PMC

A-8/7, KRISHNA NAGAR, MATHURA
OFF.: 7900204888
CELL.: 9412280100

Website : www.bajajconstructions.com
E-mail : bajaj_const@rediffmail.cc
E-mail : bajajconstructions@gmail.com



SAJRA PLAN