

नकल कां 12000 मू दिने चक 0 को


ग्राम - भदकर परगना - देहात क्षमानत

रहमौला राहट जिला काठमांडौ

काकडा मन्त्र फासली 1409

चकका मन्त्र 2001-2002 ई

क्षेत्रांक 16" = 1 मील

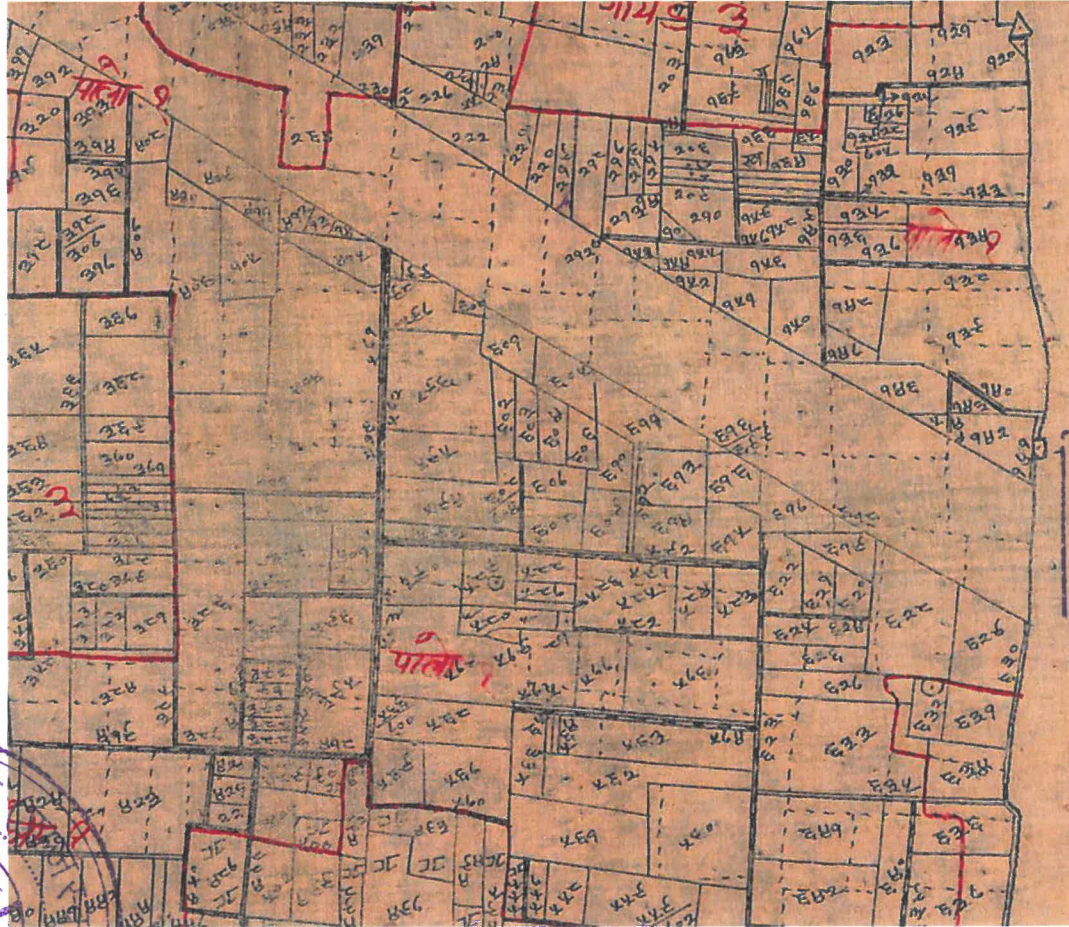

सत्य प्रतिलिपि

\*

20/02/26

अभिलेखागार (रा०)  
कलेक्ट्रेट वाराणसी ।



Scanned by office

Copied by mk

N/W about 150


नकल प्रा० पत्र संख्या....22.177

नकल प्रा० दिनाक.....17.2.26

प्रतिलिपि तैयार का दिनाक...19.2.26

प्रतिलिपि जारी का दिनांक...20/02/26

नकल प्रां 2001 नू दिना 2000 का  
 ग्राम - भदवर परगना. देहात अमानत  
 तहसील सदर जिला वाराणसी  
 काका हन फसली 1409  
 चककरी हन 2001-2002 ई  
 क्षमाग 16" = 1मील

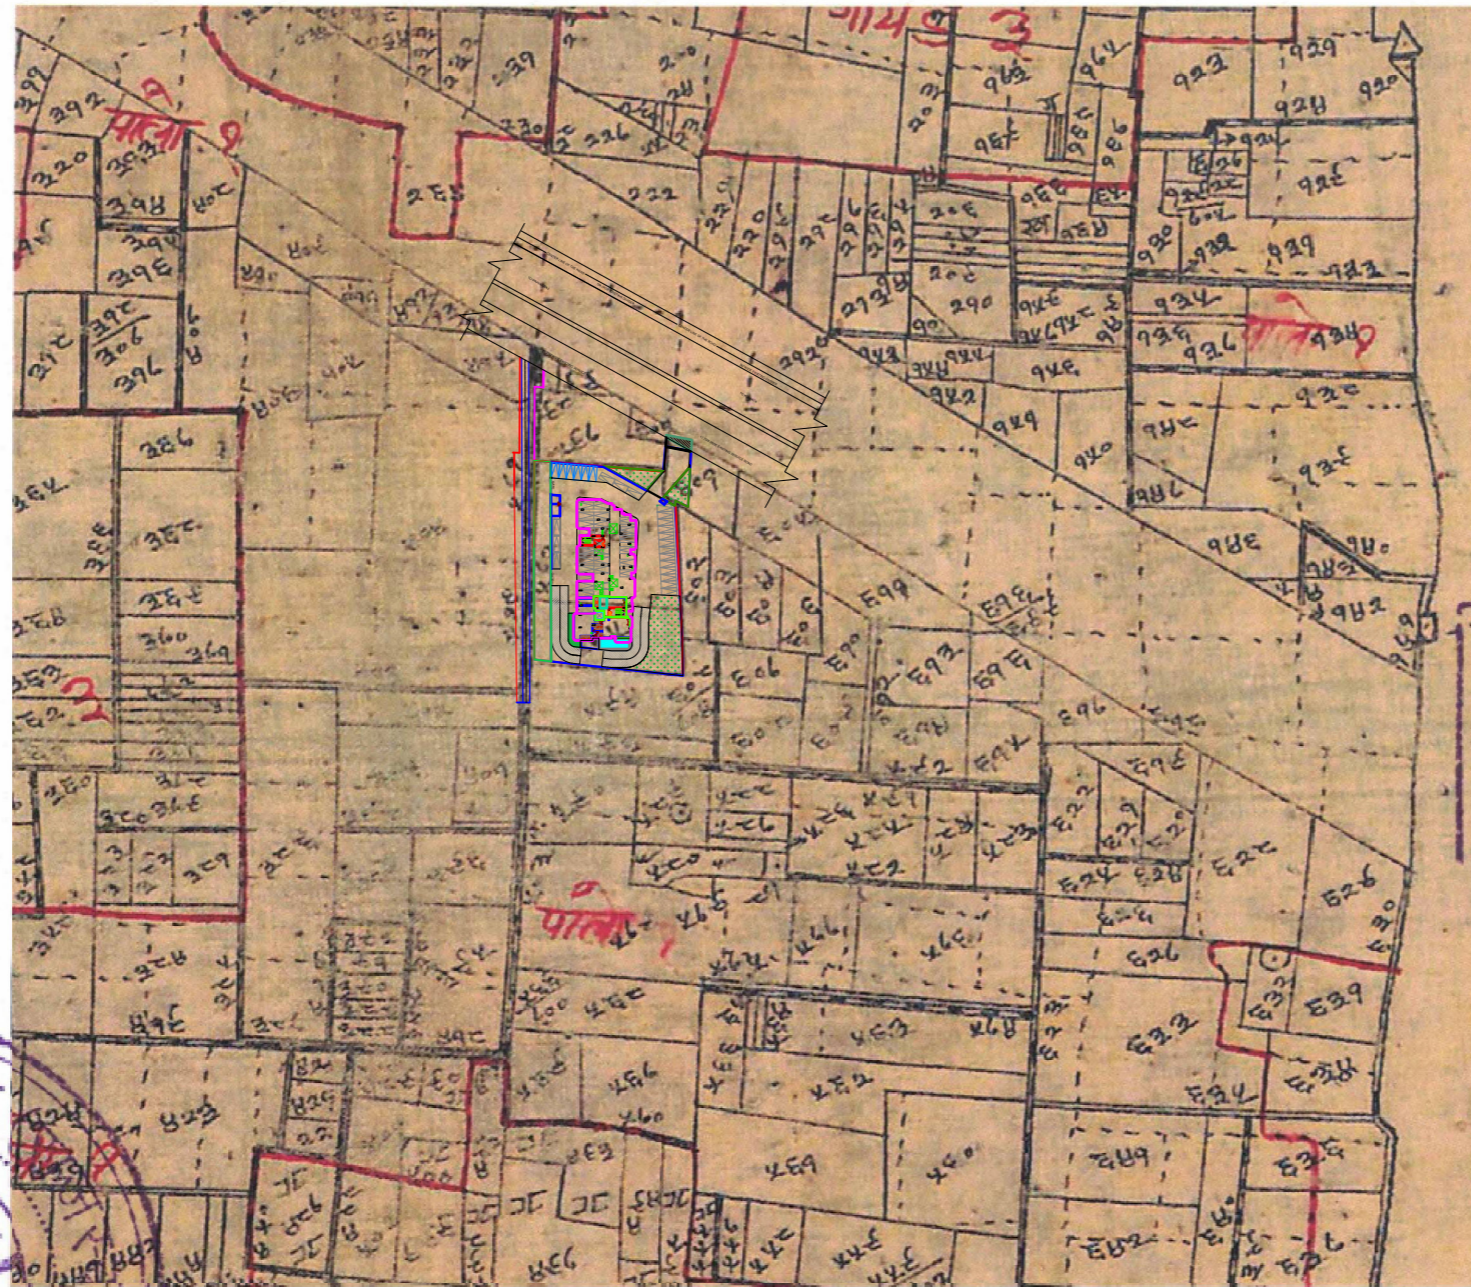

सत्य प्रतिलिपि  
 20/04/26  
 अभिलेखागार (रा०)  
 कलेक्ट्रेट वाराणसी



Scanned by office  
 Copied by AK  
 N/W about 150

नकल प्रा० पत्र सख्या... 23/177  
 नकल प्रा० दिनांक... 17/2/26  
 प्रतिलिपि तैयार का दिनांक... 19/2/26  
 प्रतिलिपि जारी का दिनांक... 20/04/26

PROPOSED GROUP HOUSING FOR  
 HKDGANPATI INFRASHAPERS  
 LLP, BRAHMDEO DUBEY, CHANDRA  
 SHEKHAR DUBEY AT PART OF ARAZI  
 NO-601 AND ARAZI NO - 595, 596,  
 VILLAGE-BHADWAR PARGANA-DEHAT  
 AMANAT, TEHSIL-SADAR, DISTRICT  
 VARANASI

OWNERSHIP DETAILS:-  
 BRAHMDEO DUBEY & CHANDRA  
 SHEKHAR DUBEY (ARAZI NO. 595,  
 596) = 3730 SQM  
 HKD GANPATI INFRASHAPERS  
 LLP (ARAZI NO. 601) = 185 SQM  
 TOTAL AREA = 3915 SQM

PROJECT NAME:-  
 HKDGANPATI BRAHMDEO  
 APARTMENT  
 DRAWING TITLE:-  
 SITE PLAN SUPERIMPOSED ON  
 SAJRA PLAN

N  
 ARCHITECT'S SIGN



**avighna associates**  
 - ARCHITECTS, INTERIOR DESIGNERS & PLANNERS -  
 studio: 3rd floor block b office no 303, vinayak  
 plaza, madihya, Varanasi - 221010, U.P.  
 phone: 964888895  
 email: projects@avighnastudio.com