


PROJECT TITLE: PROPOSED GROUP HOUSING BUILDING PLAN OF S.M. NO. - MI 8 & MI 12  
MAUZA - LALPUR ANUALA, PARGANA - SHIVPUR, TEHSIL & DISTT.- VARANASI, UP.

**OWNER:-** SRI. GHURE LAL S/O LET. BALLI & BABUA PRASAD, SAKALNARAYAN S/O LET. VISSU ALAIS VISHWANATH  
VILL.HASIMPUR, PARGANA: SHIVPUR, DISTT: VARANASI.

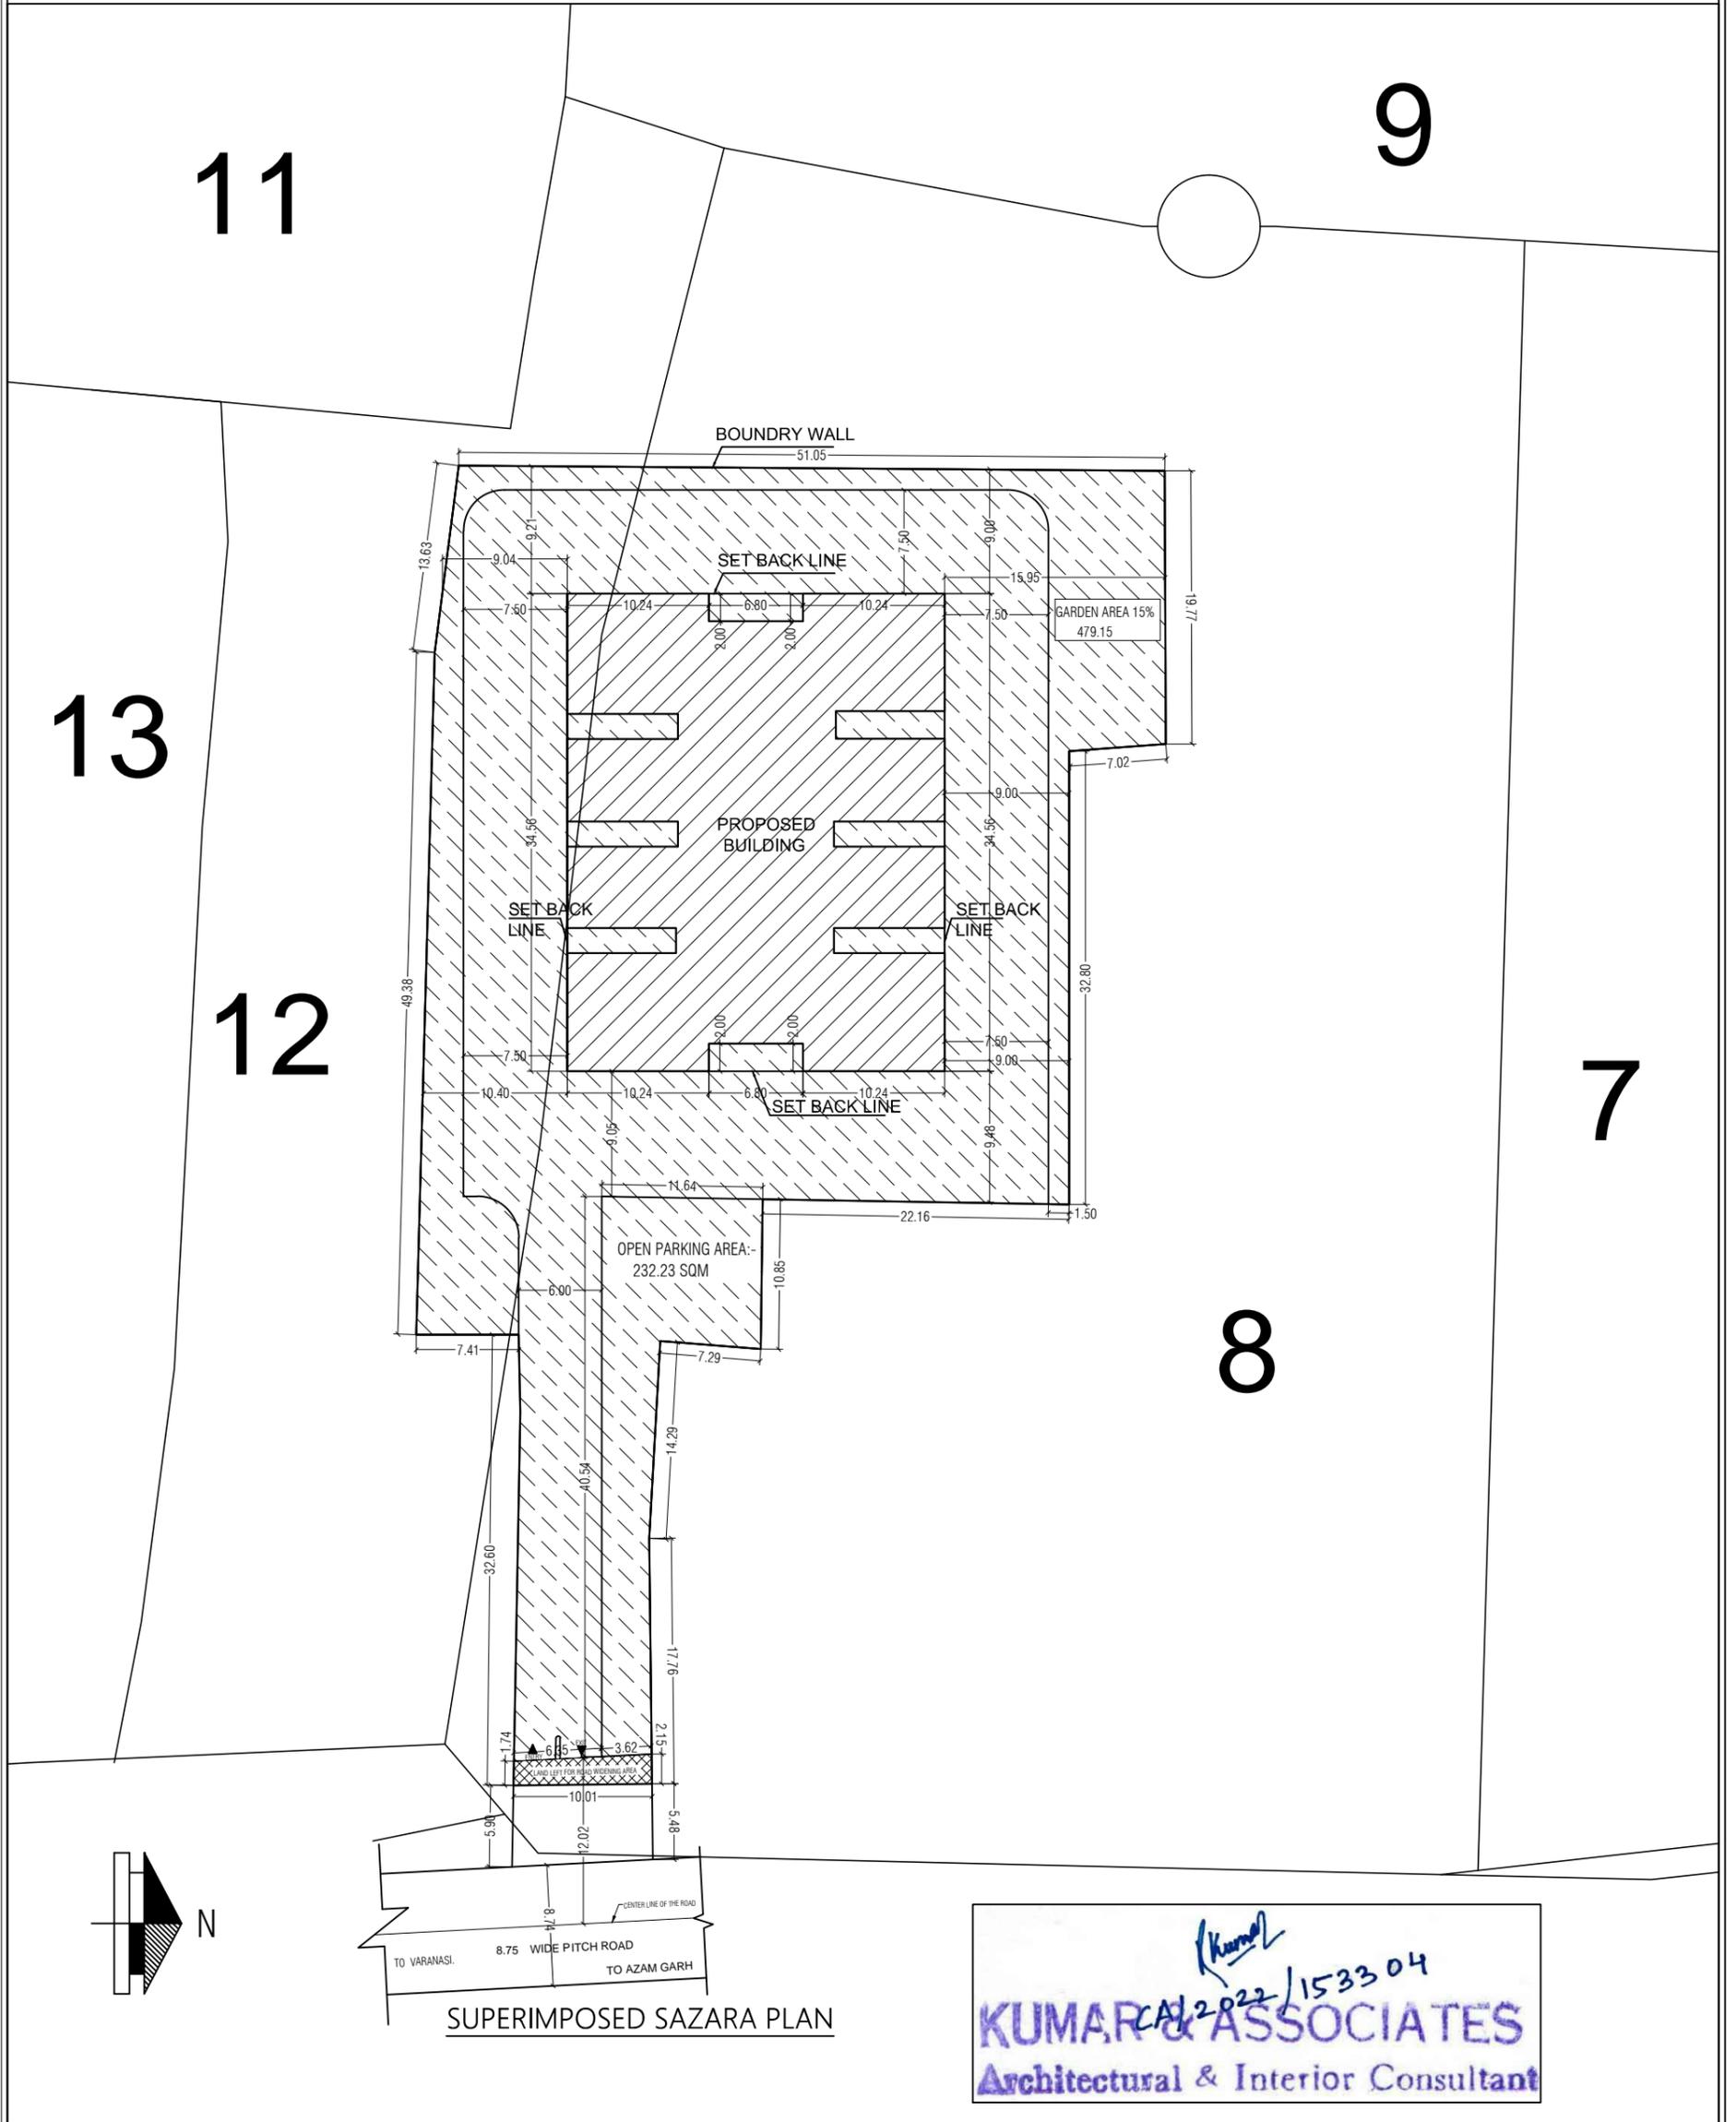

*Kumar*  
CA/2022/153304  
**KUMAR & ASSOCIATES**  
Architectural & Interior Consultant