


Khasra Plan

ग्राम = नगरिया कला तह० व० जिला - बरेली
व०
ग्राम = करमपुर चौधरी तह० व० जिला - बरेली

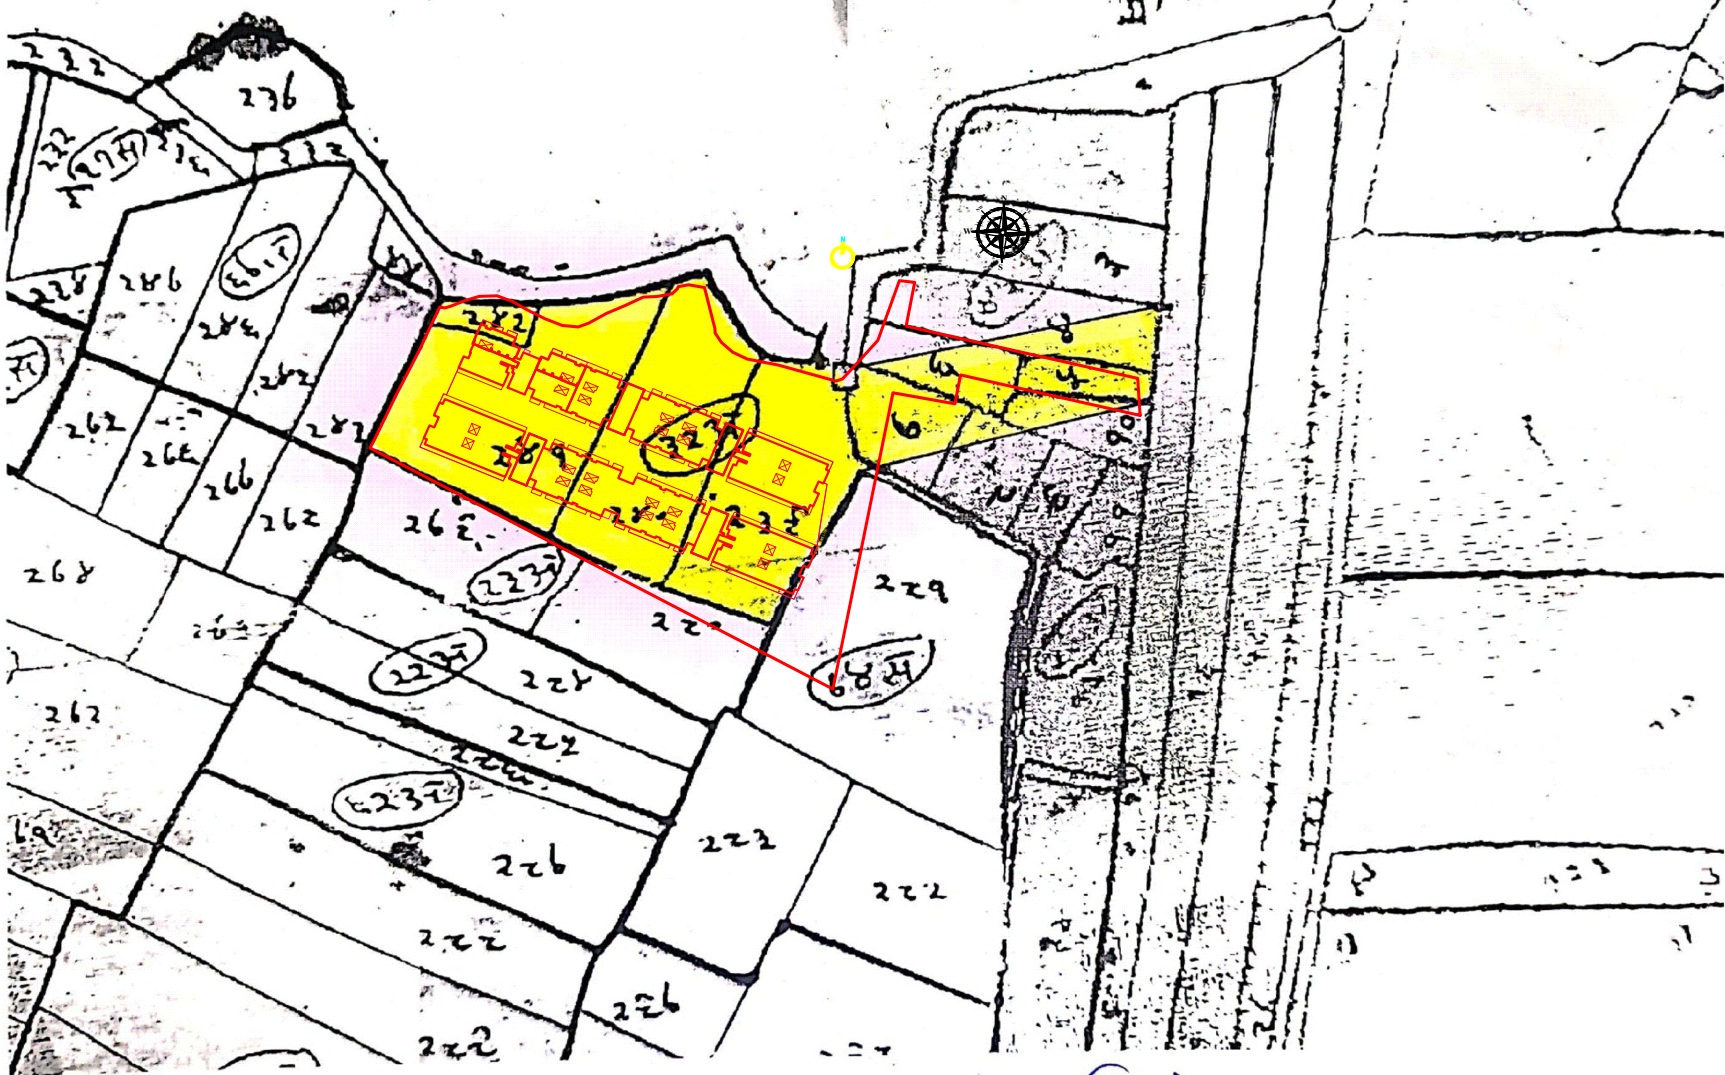

अभिषेक आर्य
लेखपाल

VILLAGE-KARAMPUR CHAUDHARY

Sr.No.	Khasra No.
1-	239
2-	240
3-	241-P
4-	242-P
5-	279/1-P
6-	280/1
7-	281/2-P

VILLAGE- NAGARIA KALAM

Sr.No.	Khasra No.
1-	7/1-P
2-	6/1-P
3-	8/1-P
4-	10-P
5-	5-P
6-	4/1-P
7-	6/2-P
8-	7/2-P

NOTE :- ALL DIMENSIONS ARE IN MM

DEVELOPED BY-	Ar. RAJNEESH
SHEET NO	14
SHEET SIZE	A0
SCALE -	1:500

NOTE:- DRAWING IS PREPARED AS PER
G. O. NO:- 1323/2025/8-3099/208/2025
{ Model Building Construction and Development
Byelaws and Model Zoning Regulations for
Development Authorities of Uttar Pradesh, 2025 }

PROJECT TYPE :- GROUP HOUSING

FILE NO :- BDA/ BP/24-25/0579

DRG. TITLE :- KHASRA PLAN

PROJECT ADDRESS:-
PROPOSED SUBMISSION DRAWING FOR THE
RESIDENTIAL FORESTA GROUP HOUSING
LIMITED AT KHASRA NO.
239,240,241-P,242-P,279/1-P, 280/1, 281/2-P OF
VILLAGE- KARAMPUR CHAUDHARY & KHASRA
NO.4/1-P, 5-P, 6/1-P, 6/2-P, 7/1-P, 7/2-P, 8/1-P, 10-P,
VILLAGE- NAGARIA KALAM, DISTT. & TEHSIL
BAREILLY, U.P.

OWNER NAME:-

M/S YCL INFRA TECH PRIVATE LIMITED

OWNER/ AUTH. SIGNATURE	ARCHITECT SIGNATURE

RAGHAVA ARCHITECTS
Head office Indrapuram :
Plot No. Cs-09, 2nd floor, Commerical Market, Gyan Khand-II,
Near St. Thomas School, Indrapuram Ghaziabad-201014 (U.P.)
Branch office
Office No - 717, TCG - 8/8 and 9/9, Vikhuti Khand, Gomti Nagar
Lucknow-226010, Uttar Pradesh (India)
Indrapuram, Wave City, Lucknow Meerut
+91 9810379715, 9891146128
www.raghavaarchitects.com | raghavaarchitects@gmail.com

ग्राम = $\frac{व}{कर मयुक्त चौथरी}$ तह ० व जिला - दरेली

