



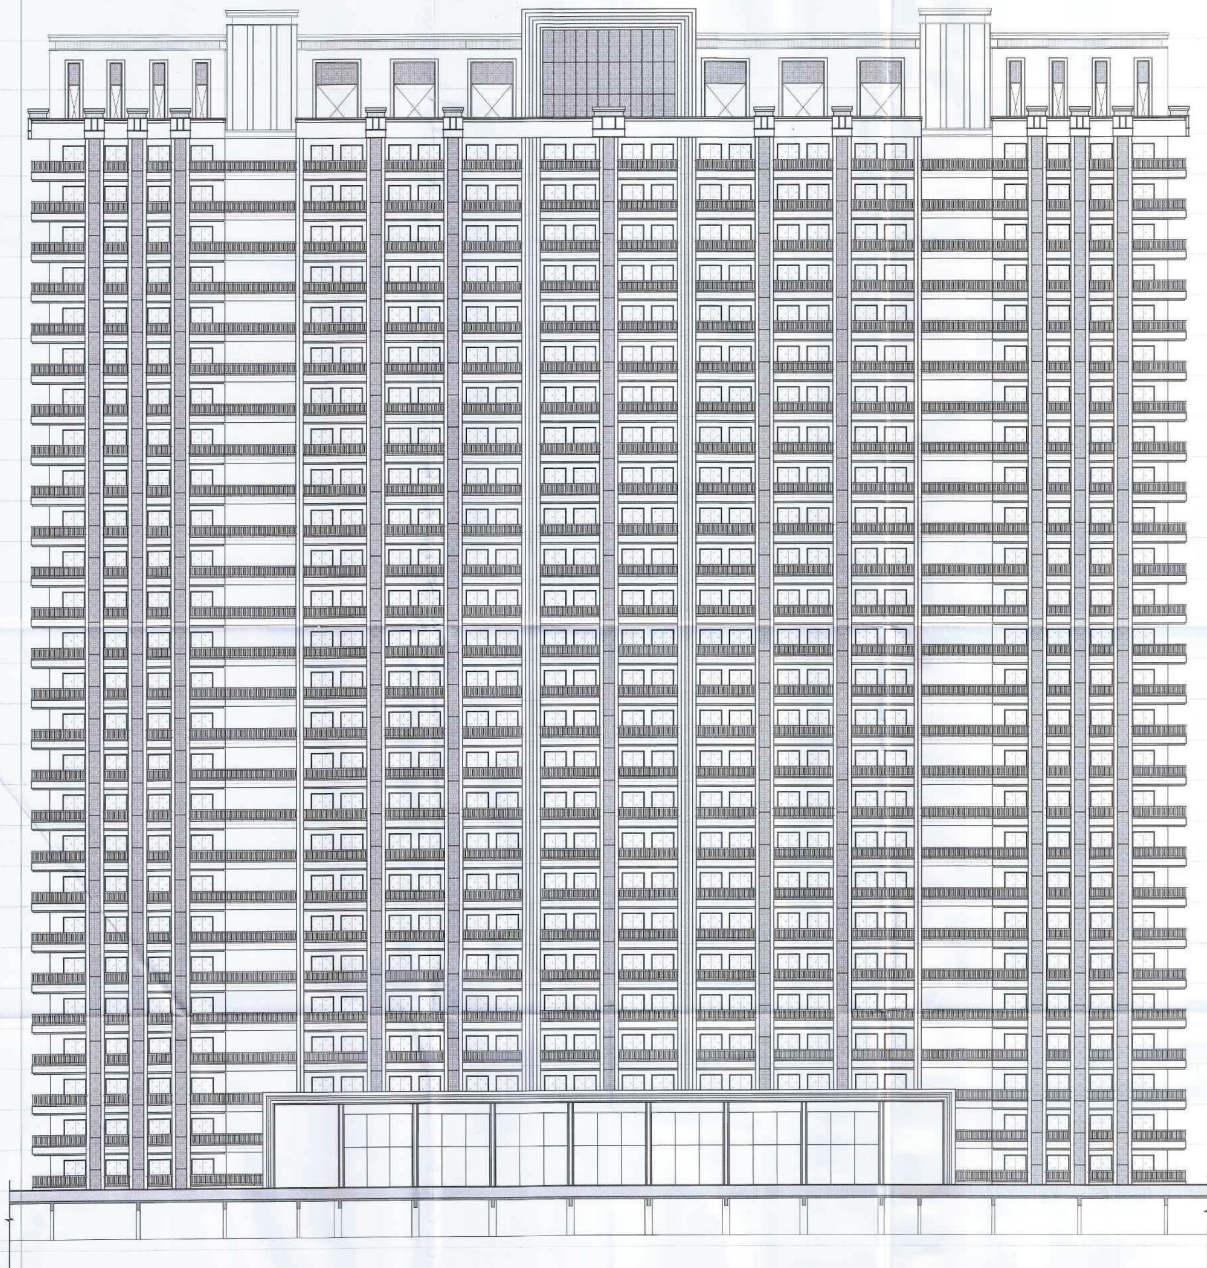

ELEVATION - A-A

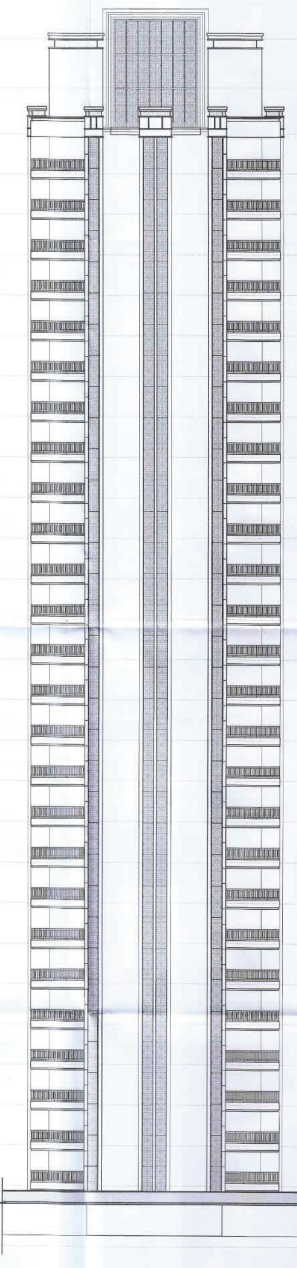

ELEVATION - B-B


OWNER SIGN

THREE C HOMES PVT. LTD.

Authorized Signatory

ARCHITECT SIGN

CONFLUENCE

APPROVED

Valid Until: 15/08/2024

Valid Up to: 15/08/2024

Drawn by: [Signature]

Check by: [Signature]

NOTE:- 13TH FLOOR IS OMITTED AND MARKED AS 12TH (A) FLOOR

OWNER

M/S THREE C HOMES PVT. LTD.

SUBMISSION DRAWING

KEY PLAN

PROJECT

PROPOSED GROUP HOUSING AT PLOT NO. GH-01 IN PLOT NO. TS - 01, SECTOR 22-A, YAMUNA EXPRESSWAY, (U.P.) FOR M/S THREE C HOMES PVT. LTD.

DATE	PROJECT INCH.	CHECKED BY
09-11-2024	BALRAJ SINGH	BIPIN CHAND
SCALE	DEALT BY	APPROVED BY
1:100	SHANKY GARG	VISHAL SHARMA

DRAWING TITLE

ELEVATION

TOWER-9

ARCHITECTS

Confluence

NEW DELHI, INDIA



F-1, FIRST FLOOR, MIRA CORPORATE SUITES, BHIMAR NAGAR, NEW DELHI 110065

P: +91-11-29225984 | con@confluence.com | Member of IIBC
 Ph: +91-11-45567166 | www.confluence.com | ISO - 9001 : 2000
 architecture | urban design | hospitality | interior

DRAWING NO.

S-30

REVISION

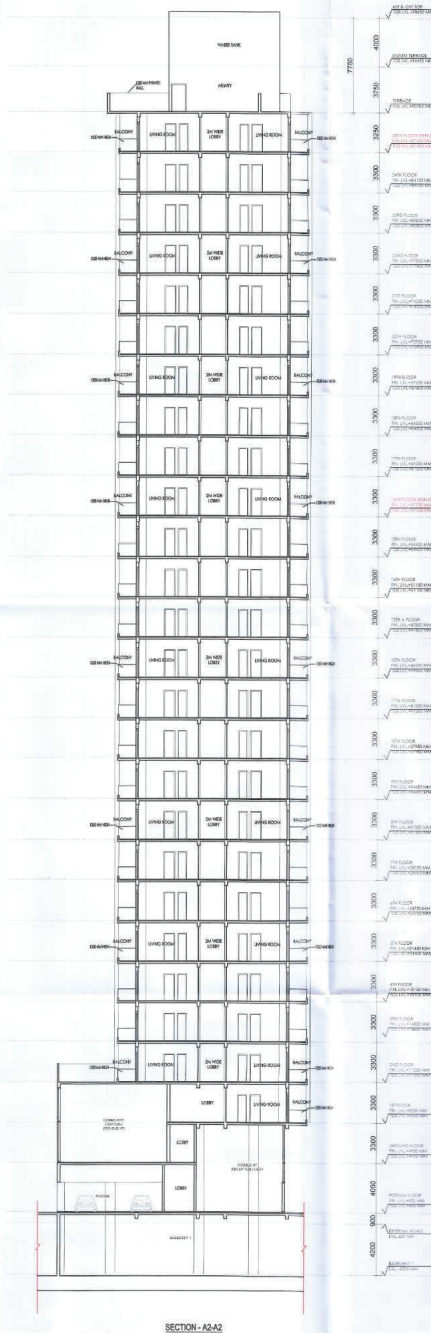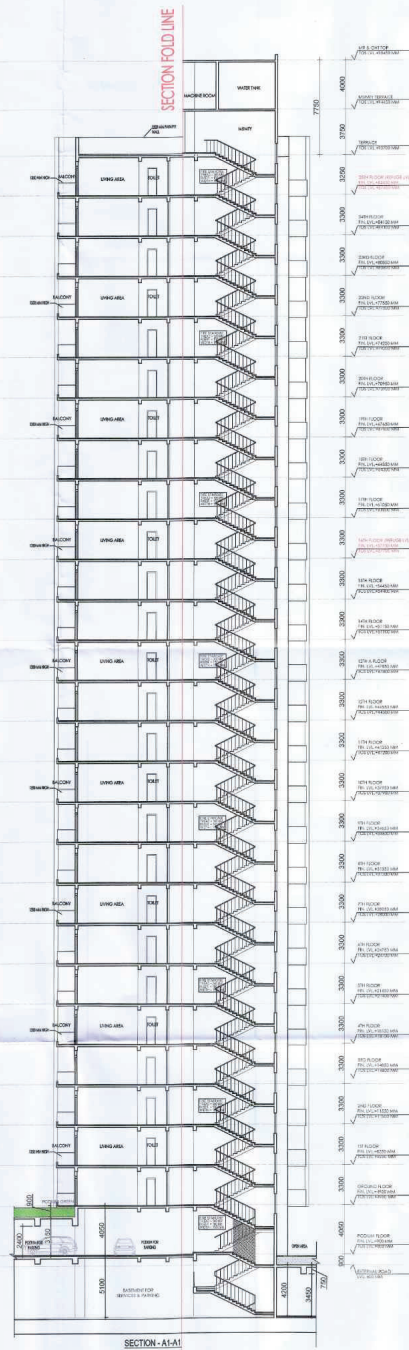

OWNER SIGN









NOTE:- 13TH FLOOR IS OMITTED
AND MARKED AS 12TH (A) FLOOR

OWNER
M/S THREE C HOMES PVT. LTD.

SUBMISSION DRAWING

KEY PLAN

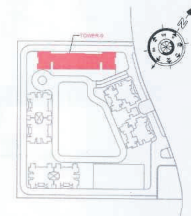

PROJECT
PROPOSED GROUP HOUSING AT PLOT
NO. GH-01 IN PLOT NO. TS - 01,
SECTOR 22-A, YAMUNA EXPRESSWAY,
(U.P.) FOR M/S THREE C HOMES PVT.
LTD.

DATE 09 - 11 - 2024	PROJECT INCH. BALRAJ SINGH	CHECKED BY BIPIN CHAND
SCALE 1:100	DEALT BY SHANKY GARG	APPROVED BY VISHAL SHARMA

	DRAWING TITLE
	SECTIONS

TOWER-9

ARCHITECTS

Confluence

NEW DELHI, INDIA

F-1, FIRST FLOOR, MIRA CORPORATE SUITES,
ISHWAR NAGAR, NEW DELHI 110085

Ph: +91-11-26922554 cos@tcoconfluence.com Member of IGBC
Ph: +91-11-40594768 www.tcoconfluence.com ISO - 9001:2000

architecture	urban design	hospitality	interiors


