


WATER SUPPLY FOR DRINKING WATER

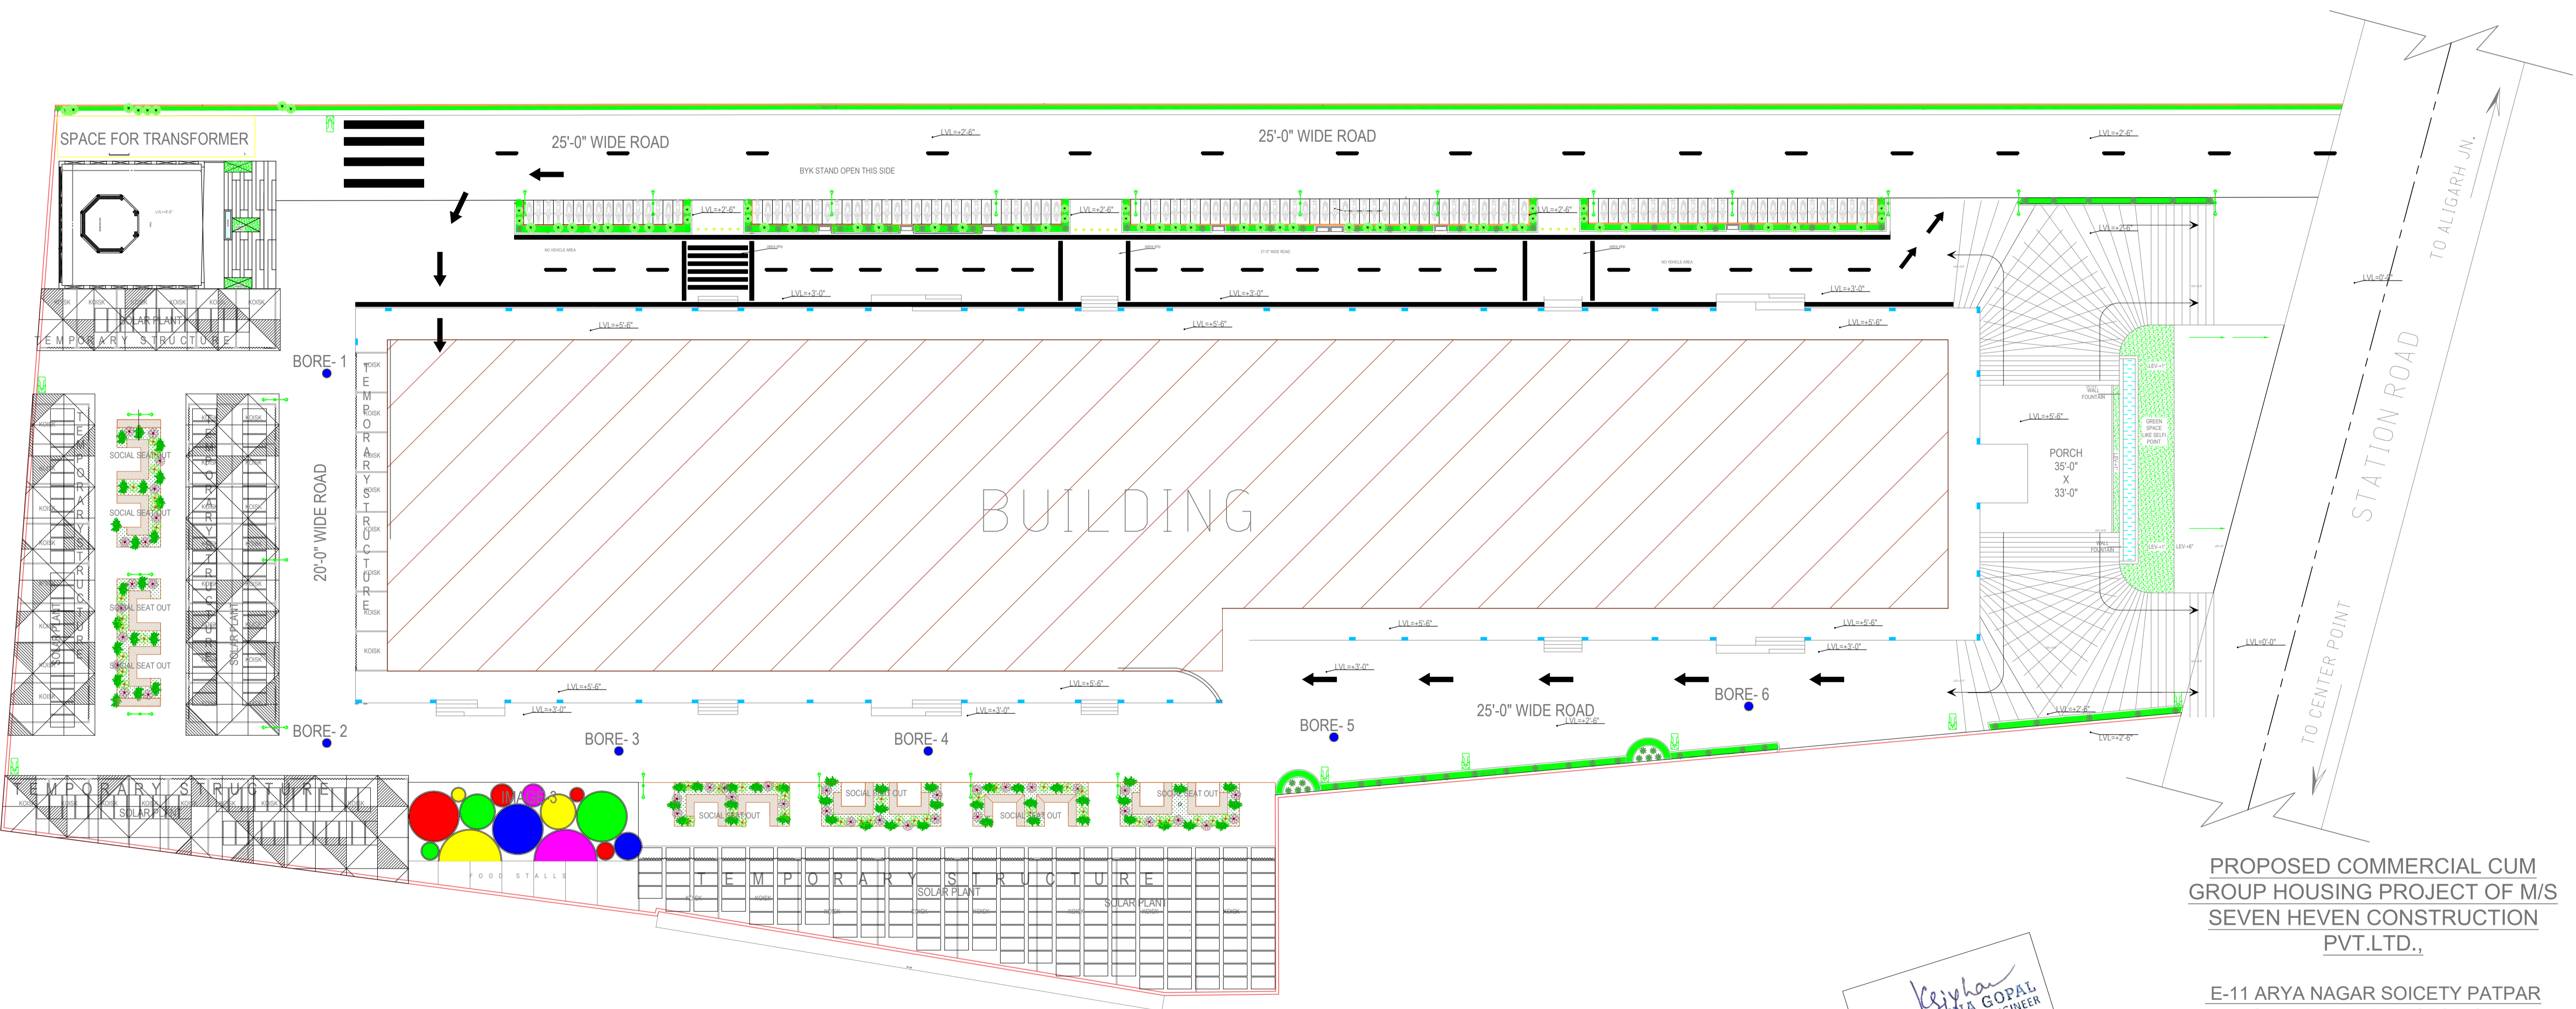

**PROPOSED COMMERCIAL CUM
GROUP HOUSING PROJECT OF M/S
SEVEN HEVEN CONSTRUCTION
PVT.LTD.,**

**E-11 ARYA NAGAR SOICETY PATPAR
GANJ DELHI. DIRECTOR OF
MR.SUDHEESH KUMAR SINGH.**

**SITE SITUATED AT PLOT NO-1,2,3,4,5,6,
TIGER LOCK PAISAR,NEAR CENTER POINT,
TEHSIL KOIL, ALIGARH. (U.P.)**

Krishna
BR. KRASHNA GOPAL
CHARTERED ENGINEER
AM 1816226/20022019
J-76, Janak Puri, Ramghat Road
ALIGARH-202001
Mob.: 9837507701, 8439517717