


**RWH/ STP PLAN**

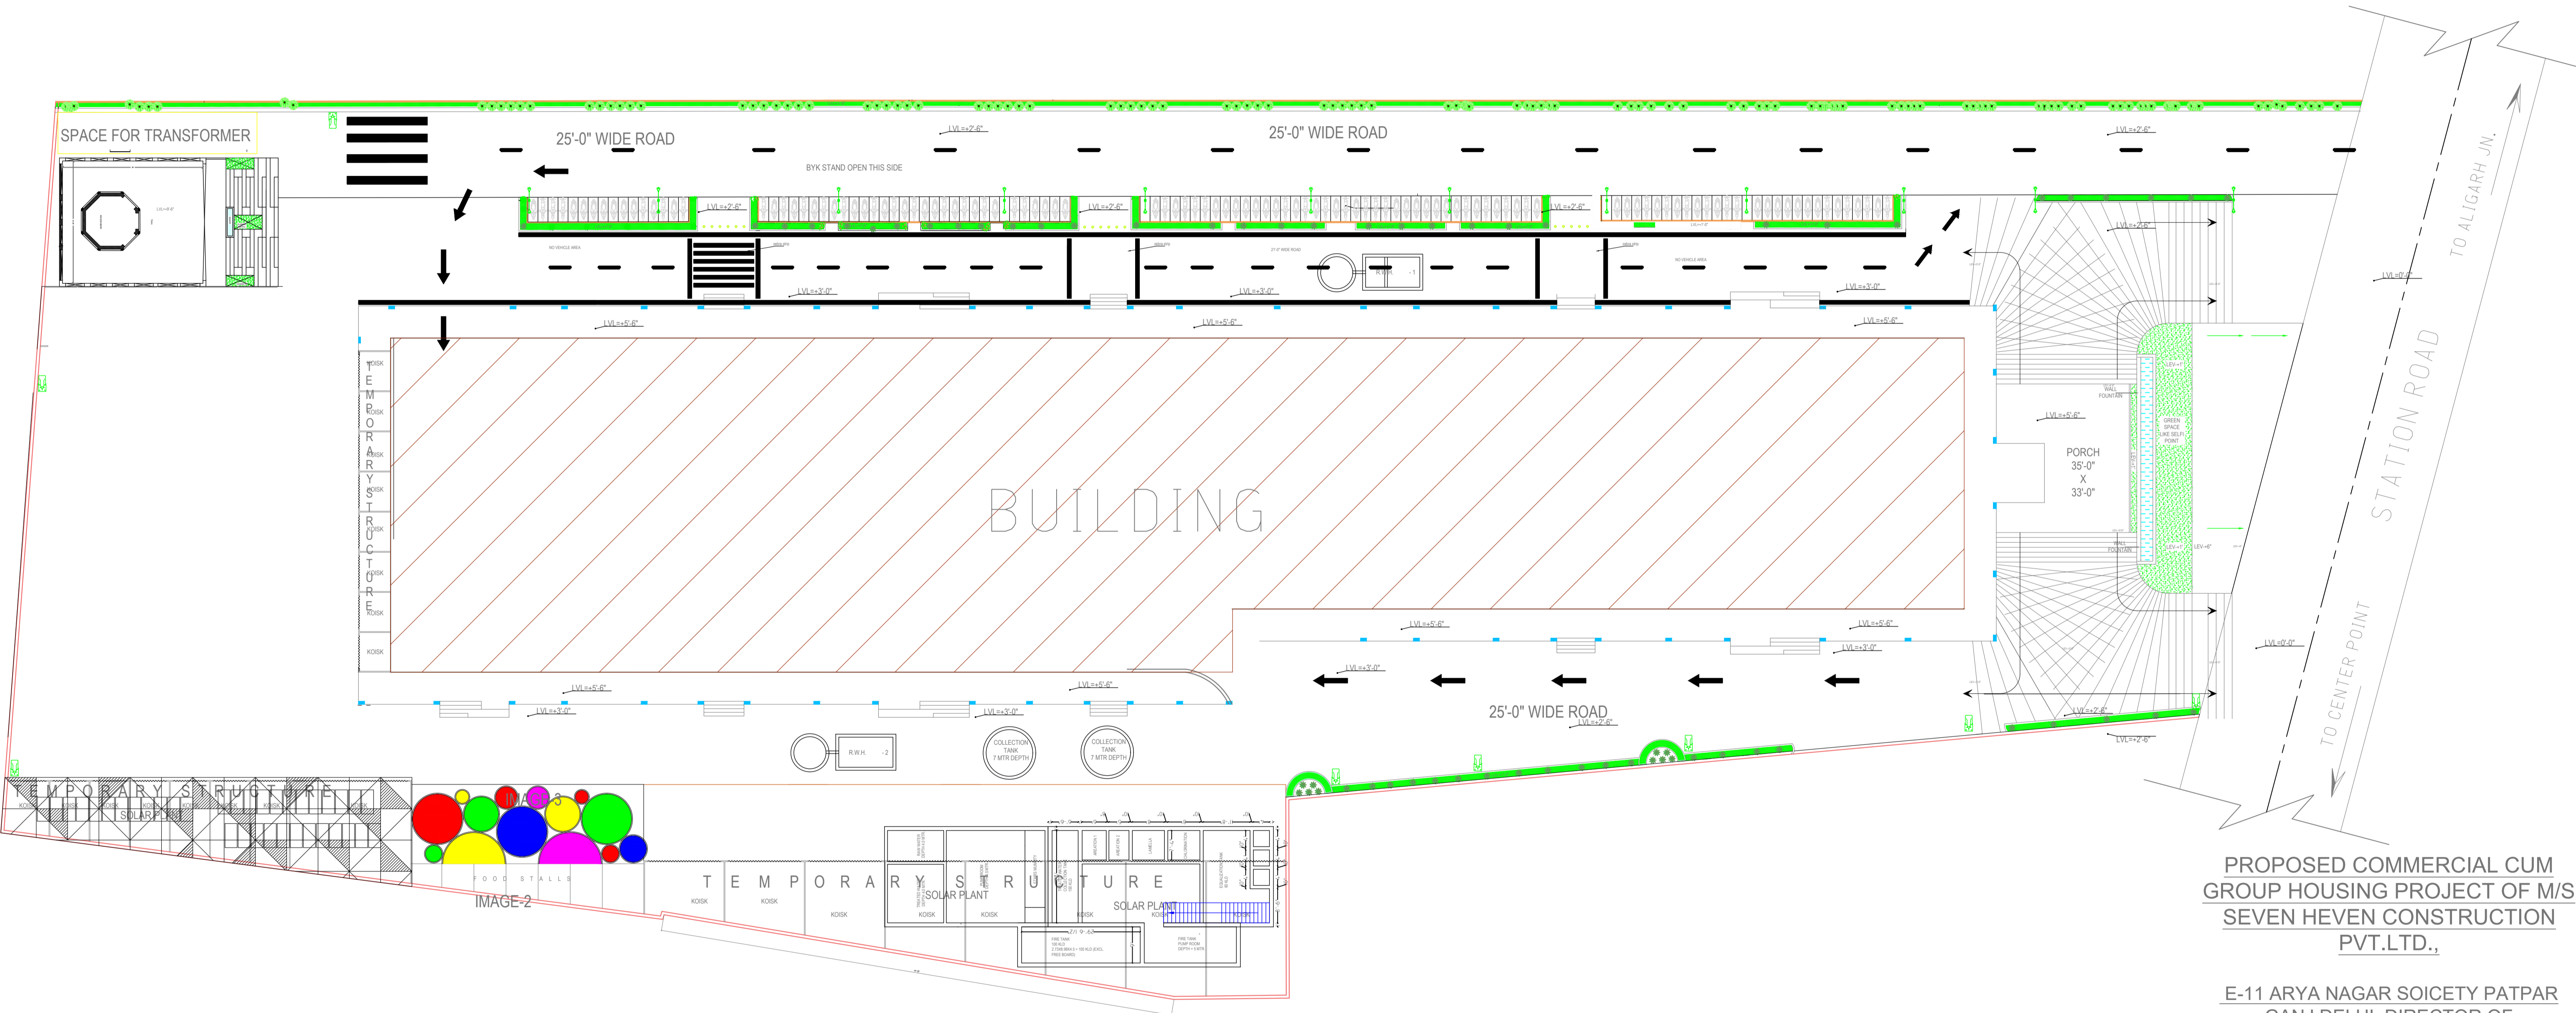

**PROPOSED COMMERCIAL CUM  
GROUP HOUSING PROJECT OF M/S  
SEVEN HEVEN CONSTRUCTION  
PVT.LTD.,**

**E-11 ARYA NAGAR SOICETY PATPAR  
GANJ DELHI. DIRECTOR OF  
MR.SUDHEESH KUMAR SINGH.**

**SITE SITUATED AT PLOT NO-1,2,3,4,5,6,  
TIGER LOCK PAISAR,NEAR CENTER POINT,  
TEHSIL KOIL, ALIGARH. (U.P.)**