

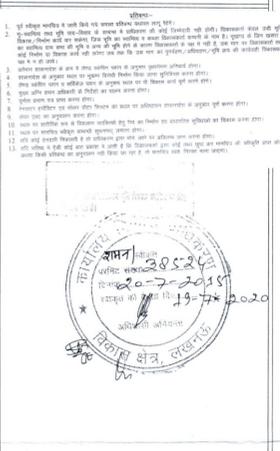
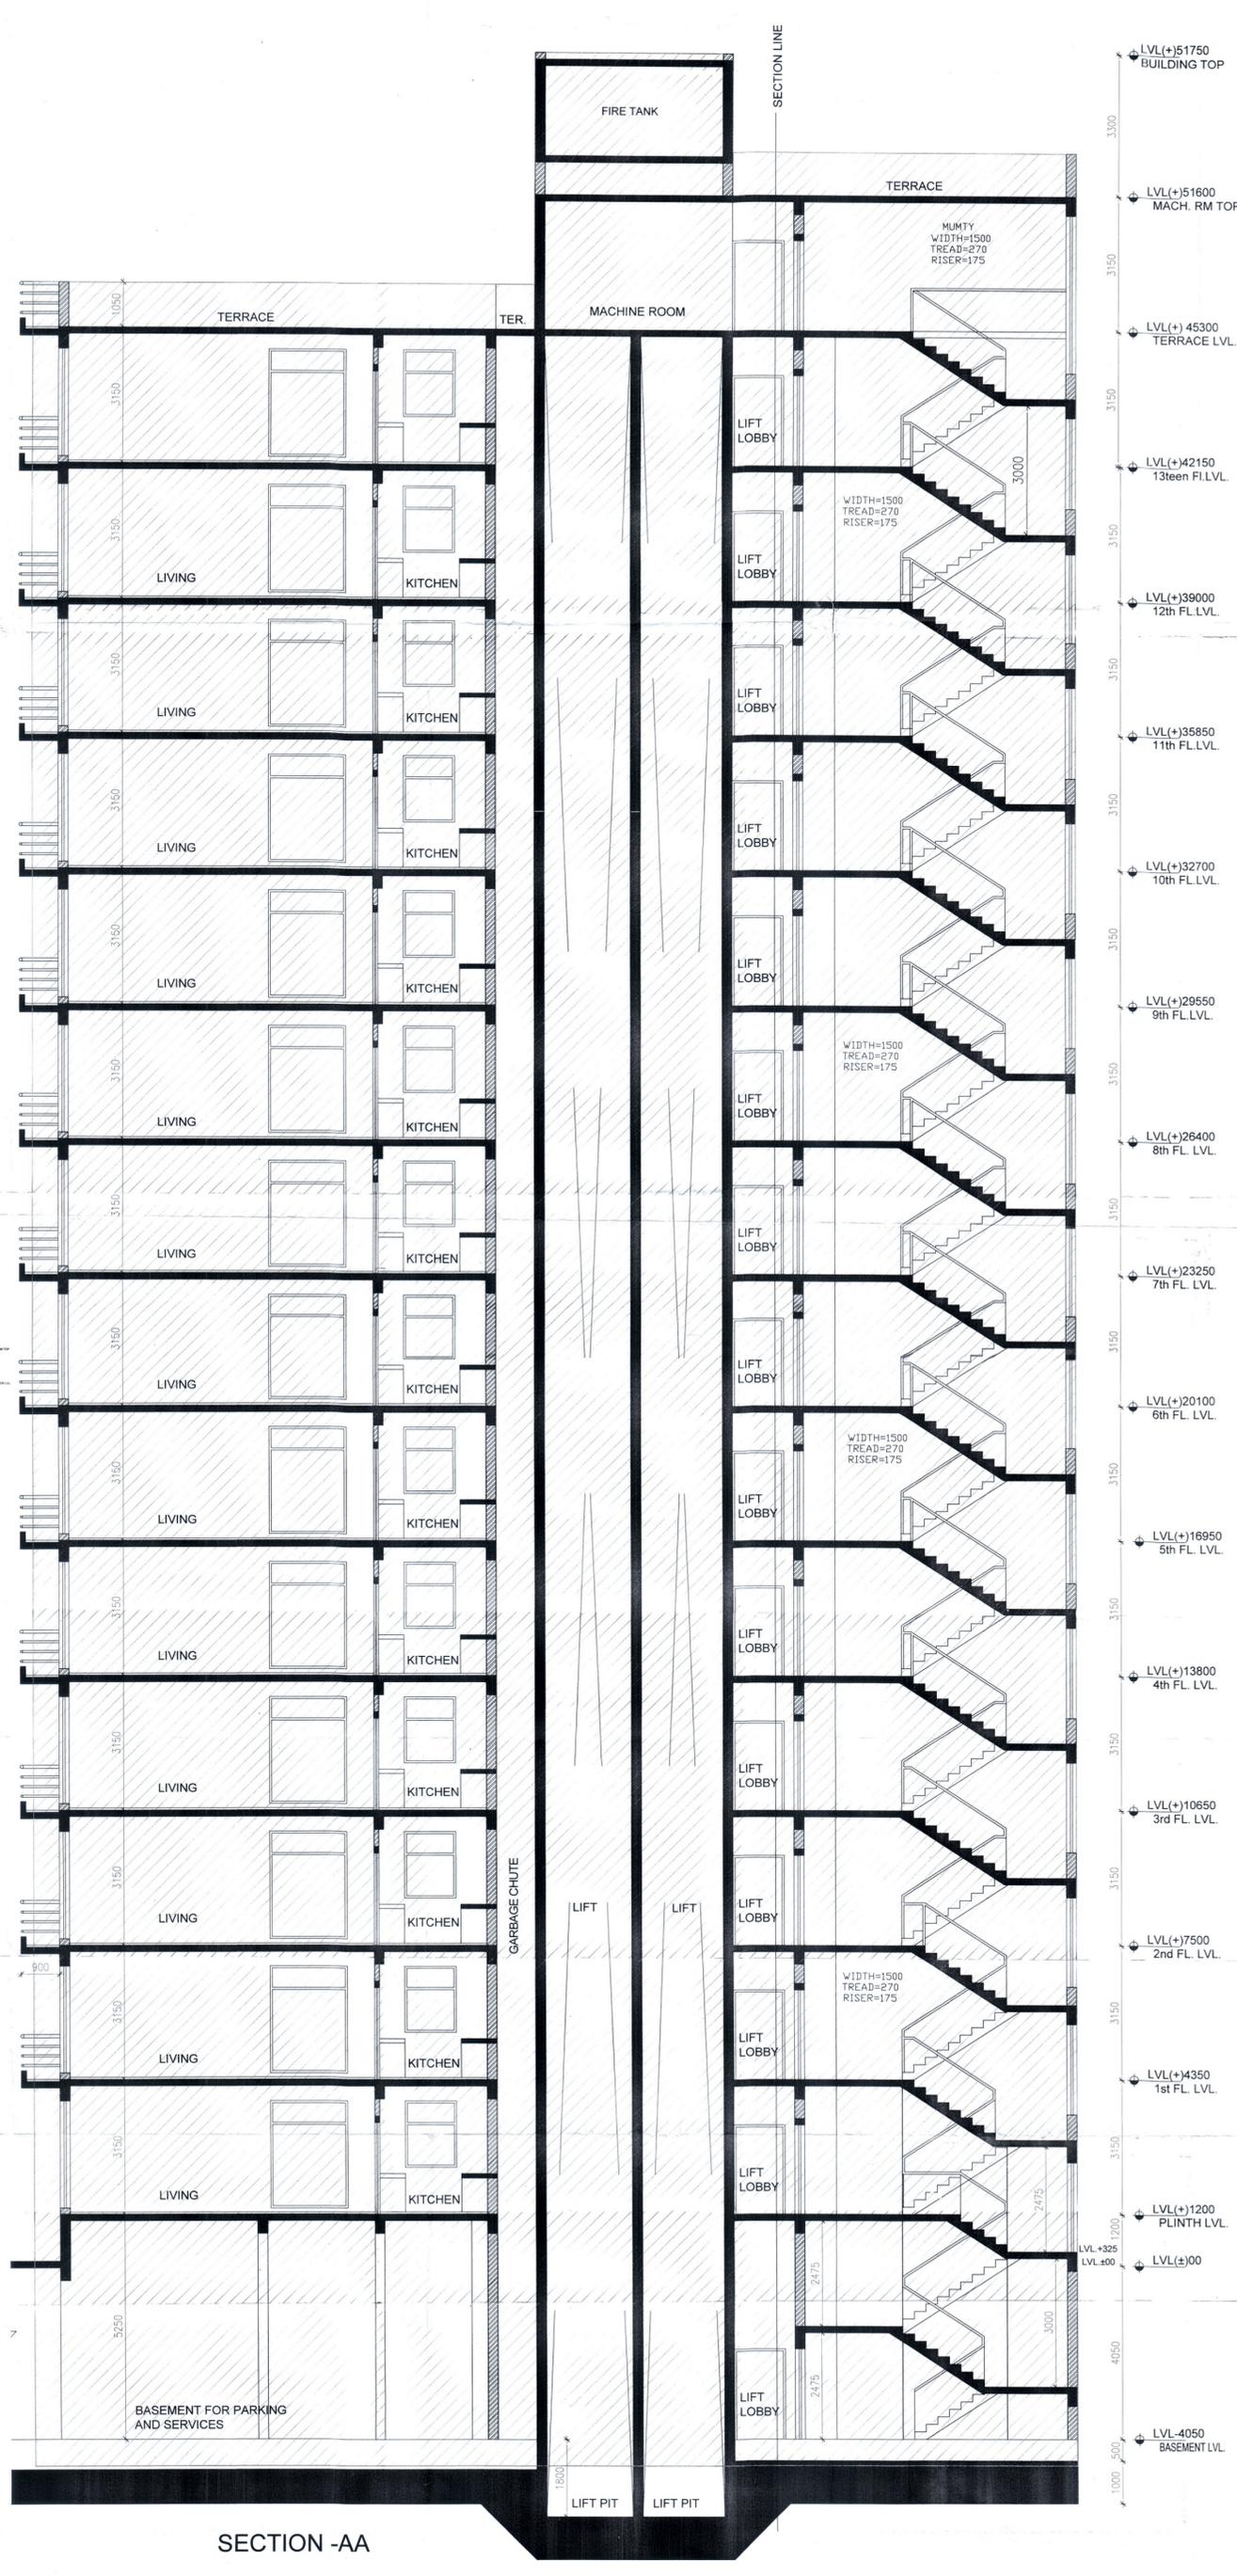
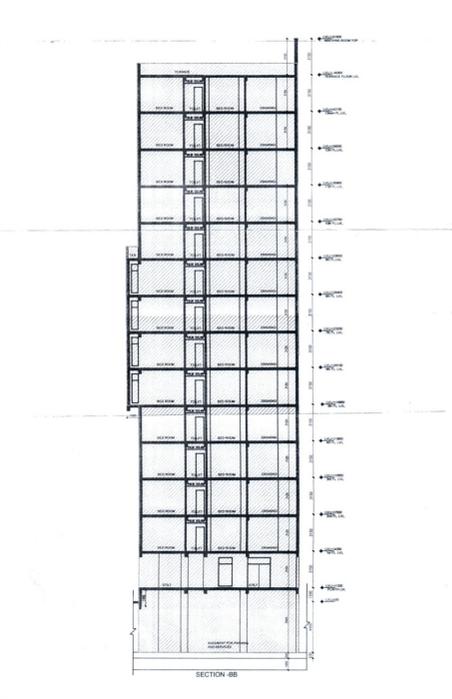


PROJECT:  
**COMPOUNDING CUM  
 PROPOSED DRAWING OF  
 GROUP HOUSING  
 (CELEBRITY GARDEN) ON  
 PLOT -2 (13.83 ACRES) AT  
 POCKET-1, SECTOR-B,  
 SUSHANT GOLF CITY,  
 HI-TECH TOWNSHIP,  
 LUCKNOW.**

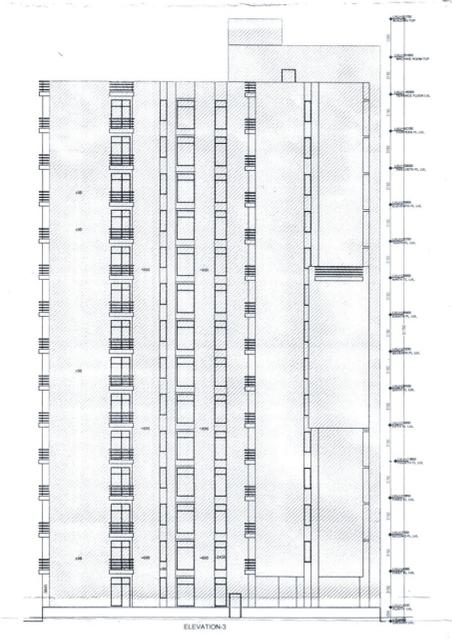

उत्तर प्रदेश सरकार के अधीनस्थ विभाग 12.11.2020 के अनुमोदन में सुराजत भोजक  
 सिटी के अन्तर्गत (सेलिब्रिटी गार्डन) रोड-बी पोस्ट-01 वृद्ध हाउसिंग-2,  
 प्लॉट-11 के, 14000 वर्ग मीटर क्षेत्रफल में एक गैर-वाणिज्यिक इमारत का निर्माण करने हेतु  
 प्लाटिफिकेशन ड्राइंग/प्रोपोजल के अंतिम संस्करण को 03 वर्षों तक अंतिम विवरण  
 18.07.2023 तक नवीनीकरण/परिवर्तन की जाती है।

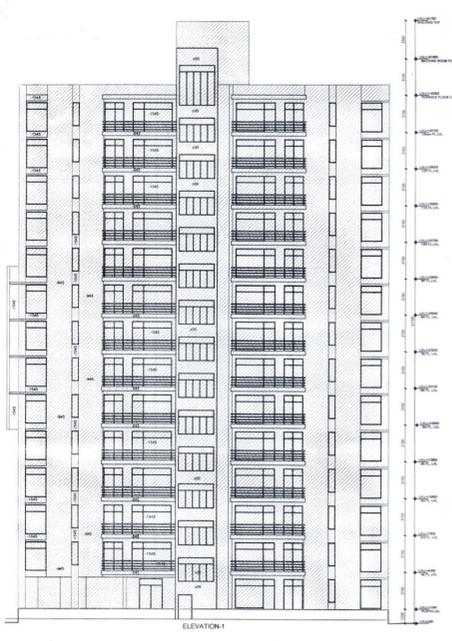

**BLOCK-17  
 (CELEBRITY GARDEN)**

**OWNERS  
 ANSAL PROPERTIES &  
 INFRASTRUCTURE LTD.  
 115, ANSAL BHAWAN, 16 K.G MARG  
 NEW DELHI-110001**

**Architects  
 PLANNERS GROUP PVT. LTD.  
 W-12/29, 1st FLOOR, DLF CITY PHASE-III, GURGAON,  
 TEL: 91-124-2566369, 91-124-4060050,  
 FAX 91-124-4060050,  
 E-mail: plannersgroup@airtelbroadband.in**

**CONSULTANT  
 REPL  
 RUDRABHISHKEK ENTERPRISES PVT. LTD.  
 TOWN & COUNTRY PLANNERS, ARCHITECTS & INTERIOR DESIGNERS SURVEY  
 CIVIL SERVICES ENGINEERS  
 GROUND FLOOR, YVVA BHAWAN, YVVA COMPLEX, 13 RANA PRATAP MARG  
 LUCKNOW,  
 CALL: (0522) 2261165**

SHEET TITLE: SECTION A-A

BLOCK TYPE	FLOOR
BLOCK - 15	G+13
DEALT BY	CHECKED BY
BALNEET	RAJENDRA
OWNER	ARCHITECT
ANSAL PROPERTIES & INFRASTRUCTURE LTD.	REPL
Scale	Date
	Drig. No.
	REV.

**SECTION -AA**