




PLOT NO.	PLOT SIZE	AREA IN SQ.MT.	SET BACKS				NO.	TOTAL AREA IN SQ.MT.
			F.S.B.	R.S.B.	S.S.B.	S.S.B.		
B1-	8.00X16.00 M.	128.00 SQ.MT.	3.00	1.50	---	1	128.00 SQ.MT.	
B2-B5-	8.00X16.00 M.	128.00 SQ.MT.	3.00	1.50	---	4	512.00 SQ.MT.	
B6-B7-	8.00X16.00 M.	128.00 SQ.MT.	3.00	1.50	---	2	256.00 SQ.MT.	
B8-B11-	8.00X16.00 M.	128.00 SQ.MT.	3.00	1.50	---	4	512.00 SQ.MT.	
B12-	4.02X7.71/2X16.00 M.	93.84 SQ.MT.	3.00	1.50	---	1	93.84 SQ.MT.	
B13-	8.00X16.00 M.	128.00 SQ.MT.	3.00	1.50	---	1	128.00 SQ.MT.	
B14-B28-	8.00X16.00 M.	128.00 SQ.MT.	3.00	1.50	---	15	1920.00 SQ.MT.	
B29-	8.80X16.00 M.	140.80 SQ.MT.	3.00	1.50	---	1	140.80 SQ.MT.	
B30-	8.80X16.00 M.	140.80 SQ.MT.	3.00	1.50	---	1	140.80 SQ.MT.	
B31-B33-	8.00X16.00 M.	128.00 SQ.MT.	3.00	1.50	---	3	384.00 SQ.MT.	
B57-B61-	8.00X16.00 M.	128.00 SQ.MT.	3.00	1.50	---	5	640.00 SQ.MT.	
B62-	9.93X16.00 M.	148.95 SQ.MT.	3.00	1.50	---	1	148.95 SQ.MT.	
B63-B78-	8.00X16.00 M.	128.00 SQ.MT.	3.00	1.50	---	16	2048.00 SQ.MT.	
B79-	9.93X16.00 M.	148.95 SQ.MT.	3.00	1.50	---	1	148.95 SQ.MT.	
C1-	19.21X18.91/2X8.00 M.	152.48 SQ.MT.	3.00	1.50	---	1	152.48 SQ.MT.	
C2-	18.91X18.61/2X8.00 M.	150.08 SQ.MT.	3.00	1.50	---	1	150.08 SQ.MT.	
C3-	18.61X18.31/2X8.00 M.	147.68 SQ.MT.	3.00	1.50	---	1	147.68 SQ.MT.	
C4-	18.31X18.01/2X8.00 M.	145.28 SQ.MT.	3.00	1.50	---	1	145.28 SQ.MT.	
C5-	18.01X17.70/2X8.00 M.	142.84 SQ.MT.	3.00	1.50	---	1	142.84 SQ.MT.	
C6-	17.70X17.40/2X8.00 M.	140.40 SQ.MT.	3.00	1.50	---	1	140.40 SQ.MT.	
C7-	17.40X17.10/2X8.00 M.	138.00 SQ.MT.	3.00	1.50	---	1	138.00 SQ.MT.	
C8-	17.10X16.80/2X8.00 M.	135.60 SQ.MT.	3.00	1.50	---	1	135.60 SQ.MT.	
C9-	16.80X16.50/2X8.00 M.	133.20 SQ.MT.	3.00	1.50	---	1	133.20 SQ.MT.	
C10-	16.50X16.20/2X8.00 M.	130.80 SQ.MT.	3.00	1.50	---	1	130.80 SQ.MT.	
C11-	16.20X15.90/2X8.00 M.	128.36 SQ.MT.	3.00	1.50	---	1	128.36 SQ.MT.	
C12-	15.90X15.59/2X8.00 M.	125.92 SQ.MT.	3.00	1.50	---	1	125.92 SQ.MT.	
C13-	15.59X15.29/2X8.00 M.	123.52 SQ.MT.	3.00	1.50	---	1	123.52 SQ.MT.	
C14-	15.29X14.82/2X12.31 M.	185.32 SQ.MT.	3.00	1.50	---	1	185.32 SQ.MT.	
C15-	17.67X17.37/2X8.00 M.	140.16 SQ.MT.	3.00	1.50	---	1	140.16 SQ.MT.	
C16-	17.37X17.07/2X8.00 M.	137.76 SQ.MT.	3.00	1.50	---	1	137.76 SQ.MT.	
C17-	17.07X16.77/2X8.00 M.	135.36 SQ.MT.	3.00	1.50	---	1	135.36 SQ.MT.	
C18-	16.77X16.48/2X8.00 M.	133.00 SQ.MT.	3.00	1.50	---	1	133.00 SQ.MT.	
C19-	AS PER LAYOUT	135.33 SQ.MT.	3.00	1.50	---	1	135.33 SQ.MT.	
C20-	13.53X11.85/2X17.20 M.	218.26 SQ.MT.	3.00	1.50	---	1	218.26 SQ.MT.	
C21- C34	8.00X17.20 M.	137.60 SQ.MT.	3.00	1.50	---	14	1926.40 SQ.MT.	
C35-	8.00X9.03/2X17.20 M.	146.46 SQ.MT.	3.00	1.50	---	1	146.46 SQ.MT.	
D1-D17-	6.65X15.03 M.	99.95 SQ.MT.	3.00	1.50	---	17	1699.15 SQ.MT.	
D18-D21-	6.65X15.03 M.	99.95 SQ.MT.	3.00	1.50	---	4	399.80 SQ.MT.	
D56-D59-	6.65X15.03 M.	99.95 SQ.MT.	3.00	1.50	---	4	399.80 SQ.MT.	
D59A-	6.65X15.03 M.	99.95 SQ.MT.	3.00	1.50	---	1	99.95 SQ.MT.	
D59B-	6.65X15.03 M.	99.95 SQ.MT.	3.00	1.50	---	1	99.95 SQ.MT.	
D59C-	6.65X15.03 M.	99.95 SQ.MT.	3.00	1.50	---	1	99.95 SQ.MT.	
D59D-	6.65X15.03 M.	99.95 SQ.MT.	3.00	1.50	---	1	99.95 SQ.MT.	
D60-D77-	9.86X15.03 M.	148.19 SQ.MT.	3.00	1.50	---	1	148.19 SQ.MT.	
D78-	6.65X15.03 M.	99.95 SQ.MT.	3.00	1.50	---	1	99.95 SQ.MT.	
D79-D86-	6.65X15.03 M.	99.95 SQ.MT.	3.00	1.50	---	8	799.60 SQ.MT.	
D130-D138-	6.65X15.03 M.	99.95 SQ.MT.	3.00	1.50	---	9	899.55 SQ.MT.	
D139-	6.65X15.03 M.	99.95 SQ.MT.	3.00	1.50	---	1	99.95 SQ.MT.	
E1-E5-	6.44X13.00 M.	83.72 SQ.MT.	3.00	1.50	---	5	418.60 SQ.MT.	
E6-E7-	7.77X13.00 M.	101.07 SQ.MT.	3.00	1.50	---	2	202.02 SQ.MT.	
E8-E12-	6.44X13.00 M.	83.72 SQ.MT.	3.00	1.50	---	5	418.60 SQ.MT.	

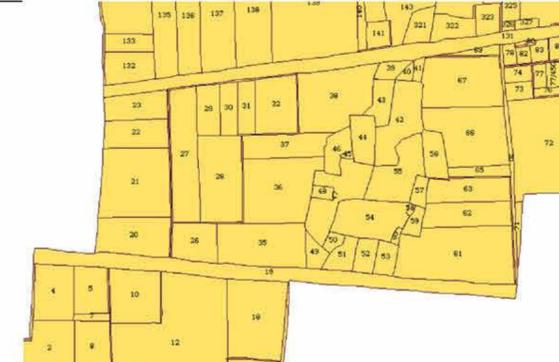


SAZRA PLAN ( Not to scale)

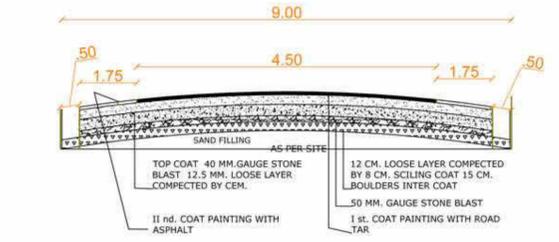

DETAIL OF ROAD SECTION SCALE:-N.T.S.

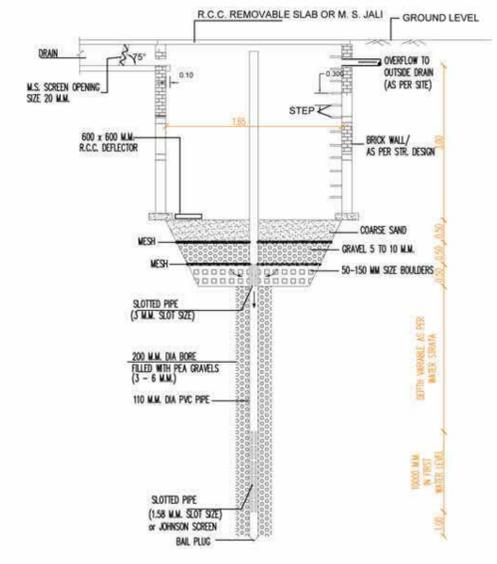

R.W.H. WELL

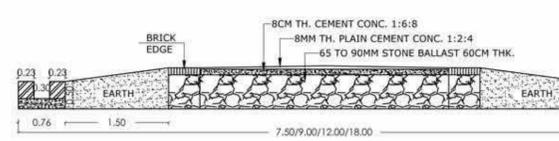


TYPICAL ROAD SECTION (NOT TO SCALE)

TOTAL LAND AREA = 44923.00 SQ.MT.  
 FUTURE EXTENTION AREA = 8961.31 SQ.MT.  
 NET LAND AREA ( SCHEME ) = 35961.69 SQ.MT.  
 PROVIDED GREEN AREA = 3805.37 SQ.MT.  
 COMMERCIAL PLOT AREA = 2440.75 SQ.MT.  
 PLOTTED AREA = 19837.71 SQ.MT.  
 ROAD AREA = 9877.86 SQ.MT.

LAYOUT PLAN IS SITUATED AT GATA NO. 35, 36, 44, 45, 46, 47/2, 48 VILLAGE KHUNAK, DISTT. BADUAN ( U.P. )

OWNER :-  
 1- M/S PCS ICE PLANT PVT. LTD. THROUGH ITS DIRECTOR MR. ANMOL KAPOOR S/O SHRI ANUPAM KAPOOR  
 R/O 4/172 CIVIL LINES, BAREILLY.

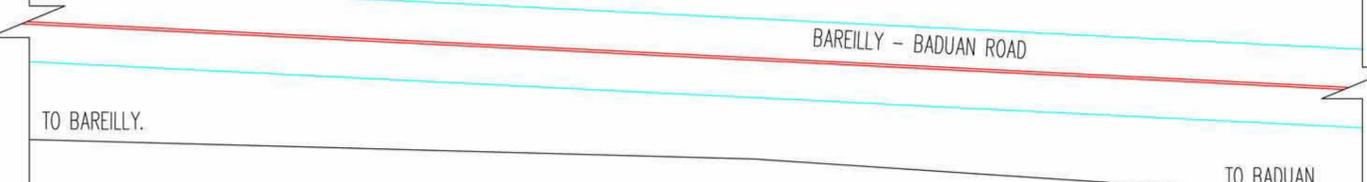

LAYOUT PLAN ( 1:500 )

NORTH/ SCALE:-  NORTH AS SHOWN	SERVICES:- U.G.T. = UNDER GROUND WATER TANK ( 1.50 LAC LITER ) PUMP ROOMS = 3.0X3.0 ( 2 NO. ) 2 NO. 2280 LPM DIESEL PUMP 1 NO. 2280 LPM ZOKI PUMP R.W.H. = RAIN WATER HARVESTING ELECTRIC LINE DRAIN SEWER LINE WATER LINE FIRE HYDRANT	LEGEND:- PROP. WORK	APP. SIGN.:- 	ARCHITECT:- PAWAN BHATT M.Arch. P6-7 BEHIND B.B.L. SCHOOL D.D. PURAM BAREILLY. 9837059454 ( M )
--------------------------------------	---	------------------------	------------------	--