


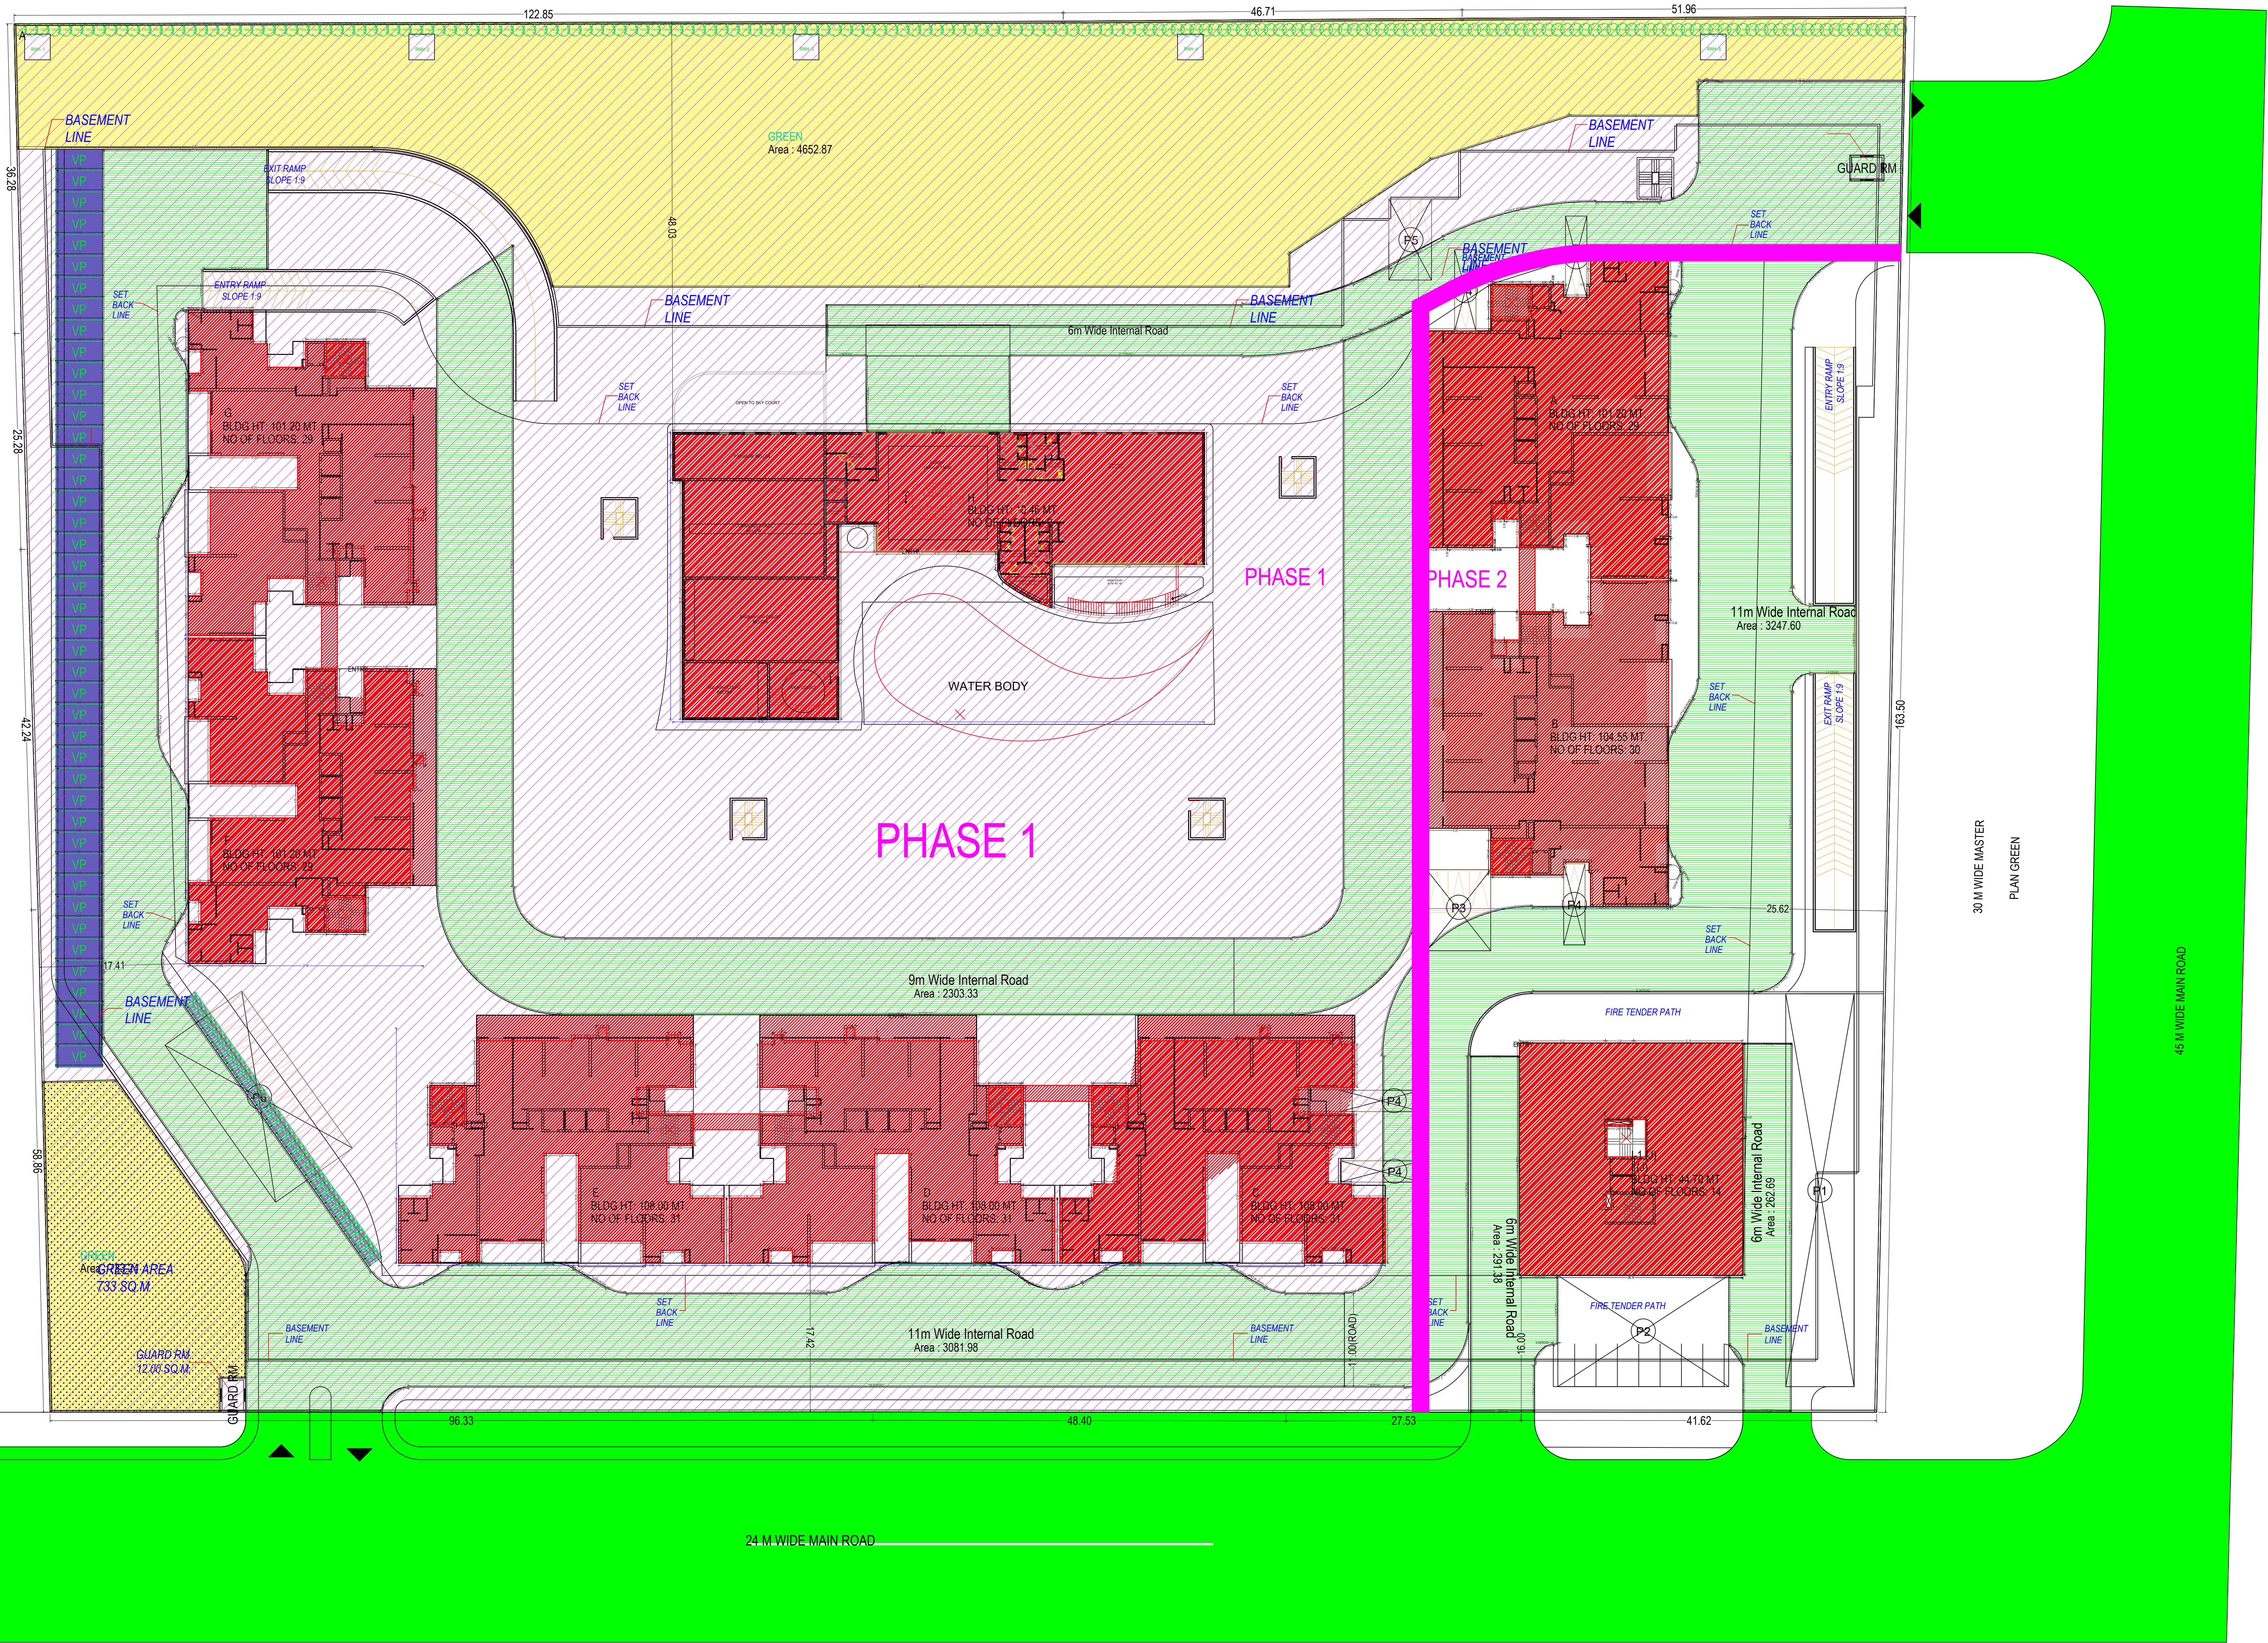

SITE PLAN
(Scale - 1:400)

TOTAL SITE AREA 35727.33 SQ.M

PHASE 1 SITE AREA 28076.78 SQ.M
PHASE 2 SITE AREA 7650.55 SQ.M

OWNER'S NAME AND SIGNATURE

AGARWAL ASSOCIATES PROMOTERS LIMITED,
ravi@agarwalassociatesgroup.com, 9871032222

(Signature)

ARCHITECT'S NAME AND SIGNATURE

Aalhad UdayNivedita Pande
CA/2010/48442

