


96496.60 M²

UNIT BLOCK	NOL OF FLOOR	TOTAL UNITS	UNIT AREA (SQ.M)	CARPET AREA OF UNIT (SQ.M)	BLOCK AREA (SQ.M)	AREA (GROUND FLOOR) (SQ.M)	AREA (FLOOR)
B	G+3	960	40.00	27.00	1280	9600	38400
B	G+3	1056	60.00	40.00	1920	15840	63360
		2016			3200	25440	101760

1.054


26.36 %

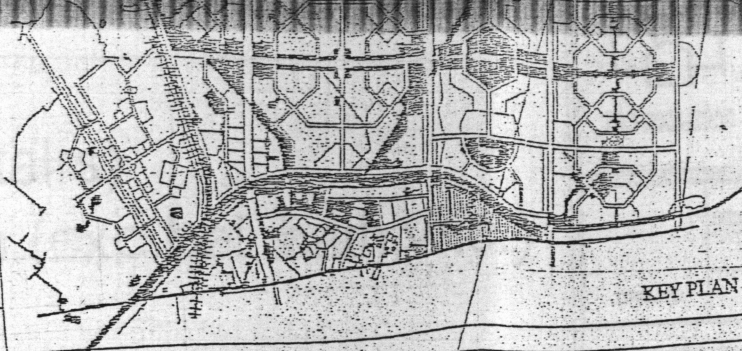

KEY PLAN

OR-13

614.87

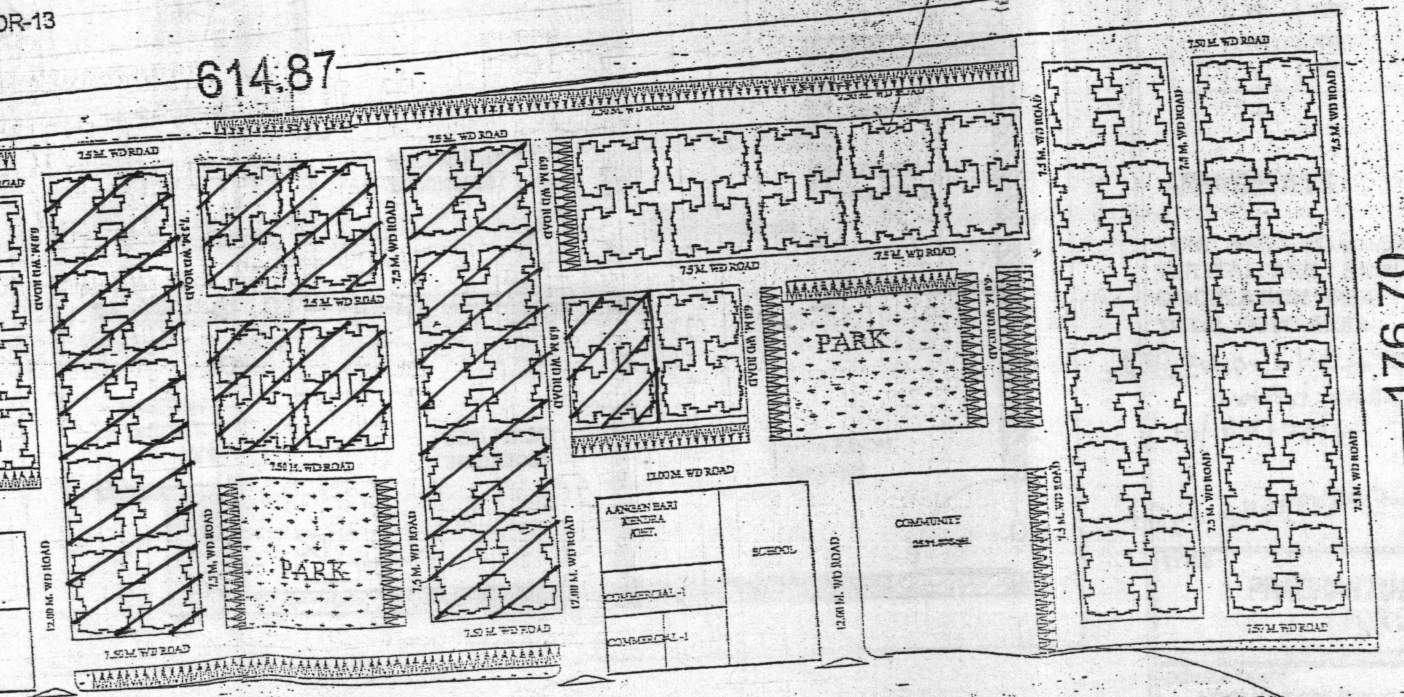

176.70

WIDE ROAD

614.65

N HAS BEEN PREPARED ON
VED FROM S.E.
LETTER NO. 2412/M-14/233
K-3 LETTER NO. 1495/2016

ARCHITECTURE & PLANNING UNIT-5
U.P. AVAS EVAM VIKAS PARISHAD, LUCKNOW

REVISED LAY OUT PLAN OF EWS AND LIG FLATS
AT SECTOR-13, VRINDAVAN YOJNA, LUCKNOW, UP.

SCALE: 5 2.5 0 5 10 15M.

DATE: 30.11.2016

VIBHA S./Krishna Kant
ALLA
ARCH.ASSTT.

NORTH



MUKESH KUMAR RUHELA
B.ARCH, M.PLANNING (HOUSING) A.I.T.P.
ASSTT.ARCH. PLANNER

SANJEEV KASHYAP
B.PLAN, M.PLAN (ENVIRONMENTAL) A.I.T.P.
ARCHITECT PLANNER

CHIEF ARCHITECT PLANNER

RUDRA PRATAP SINGH
IAS
AVAS AYUKT

निविदा संख्या

19 DEC 2016