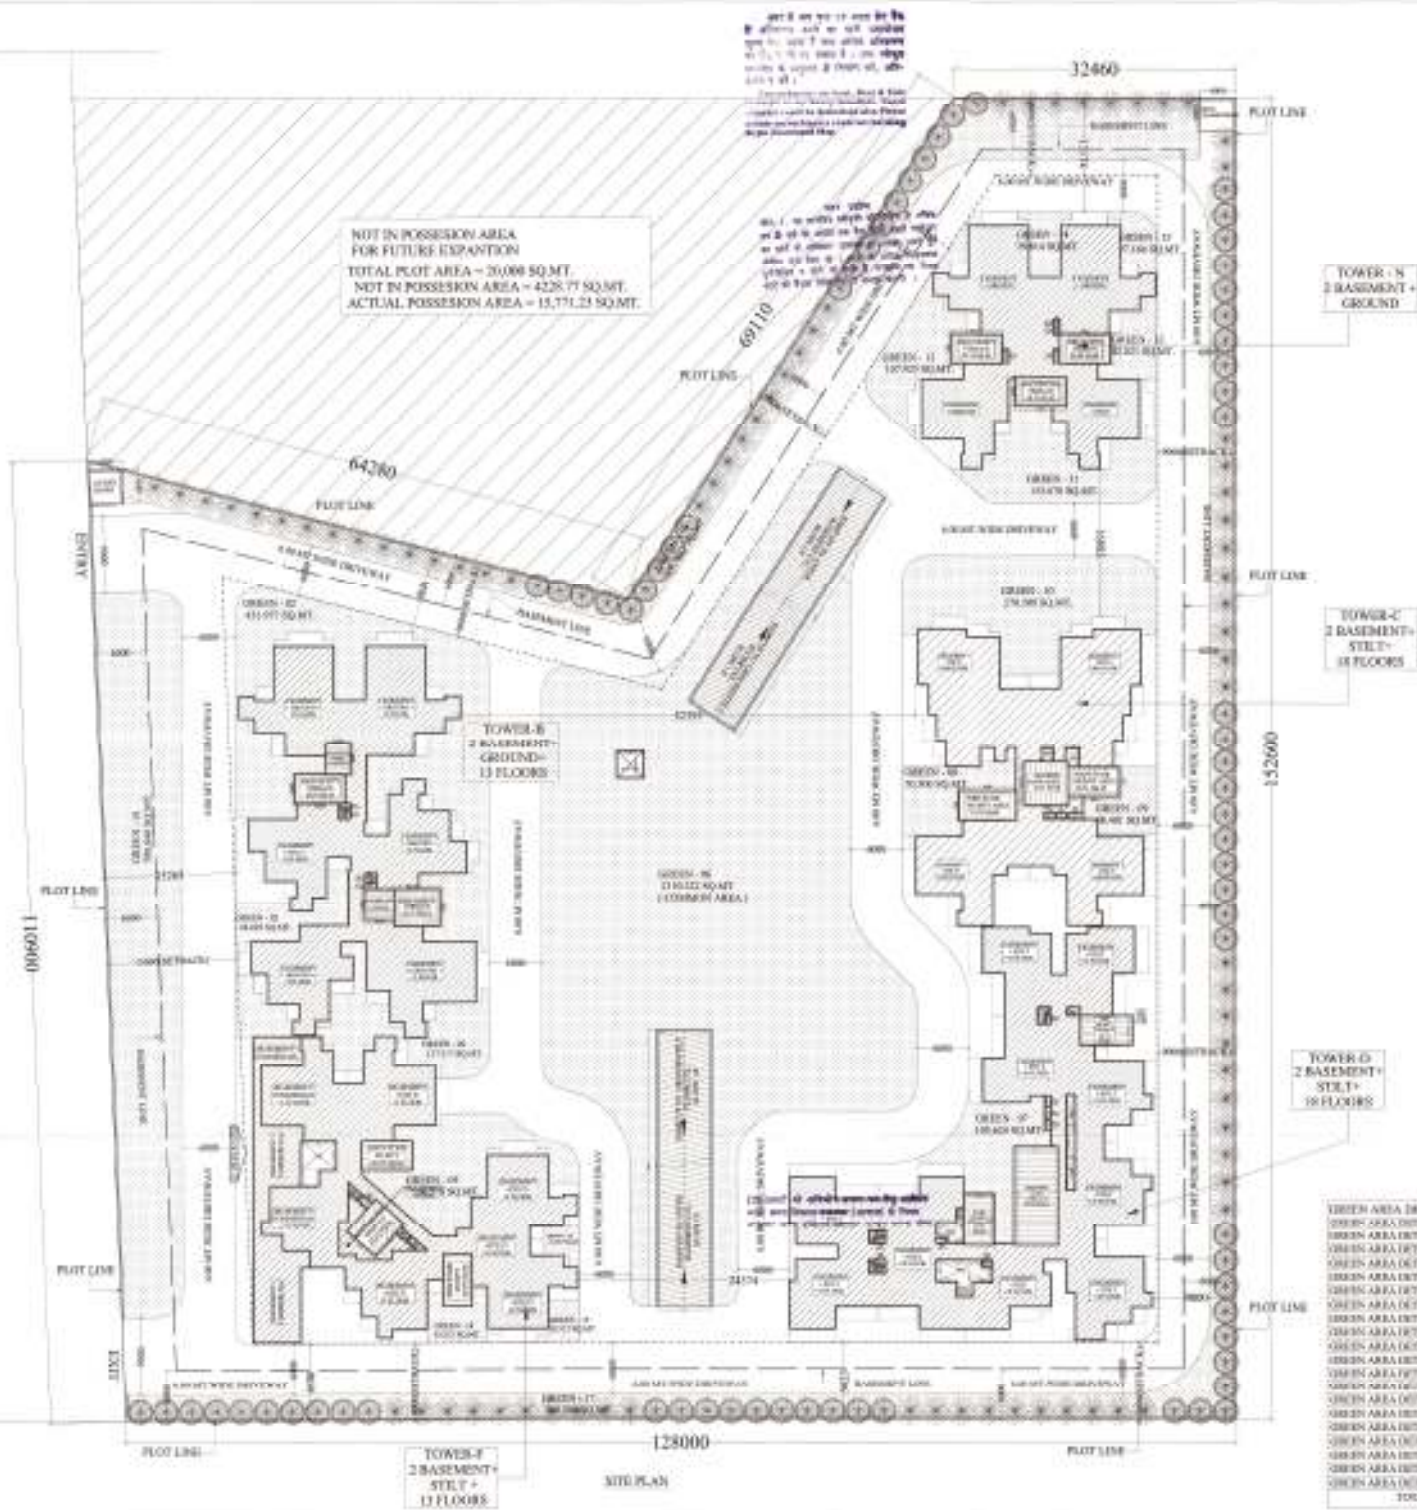


30.00 M. WIDE ROAD

[illegible]



