
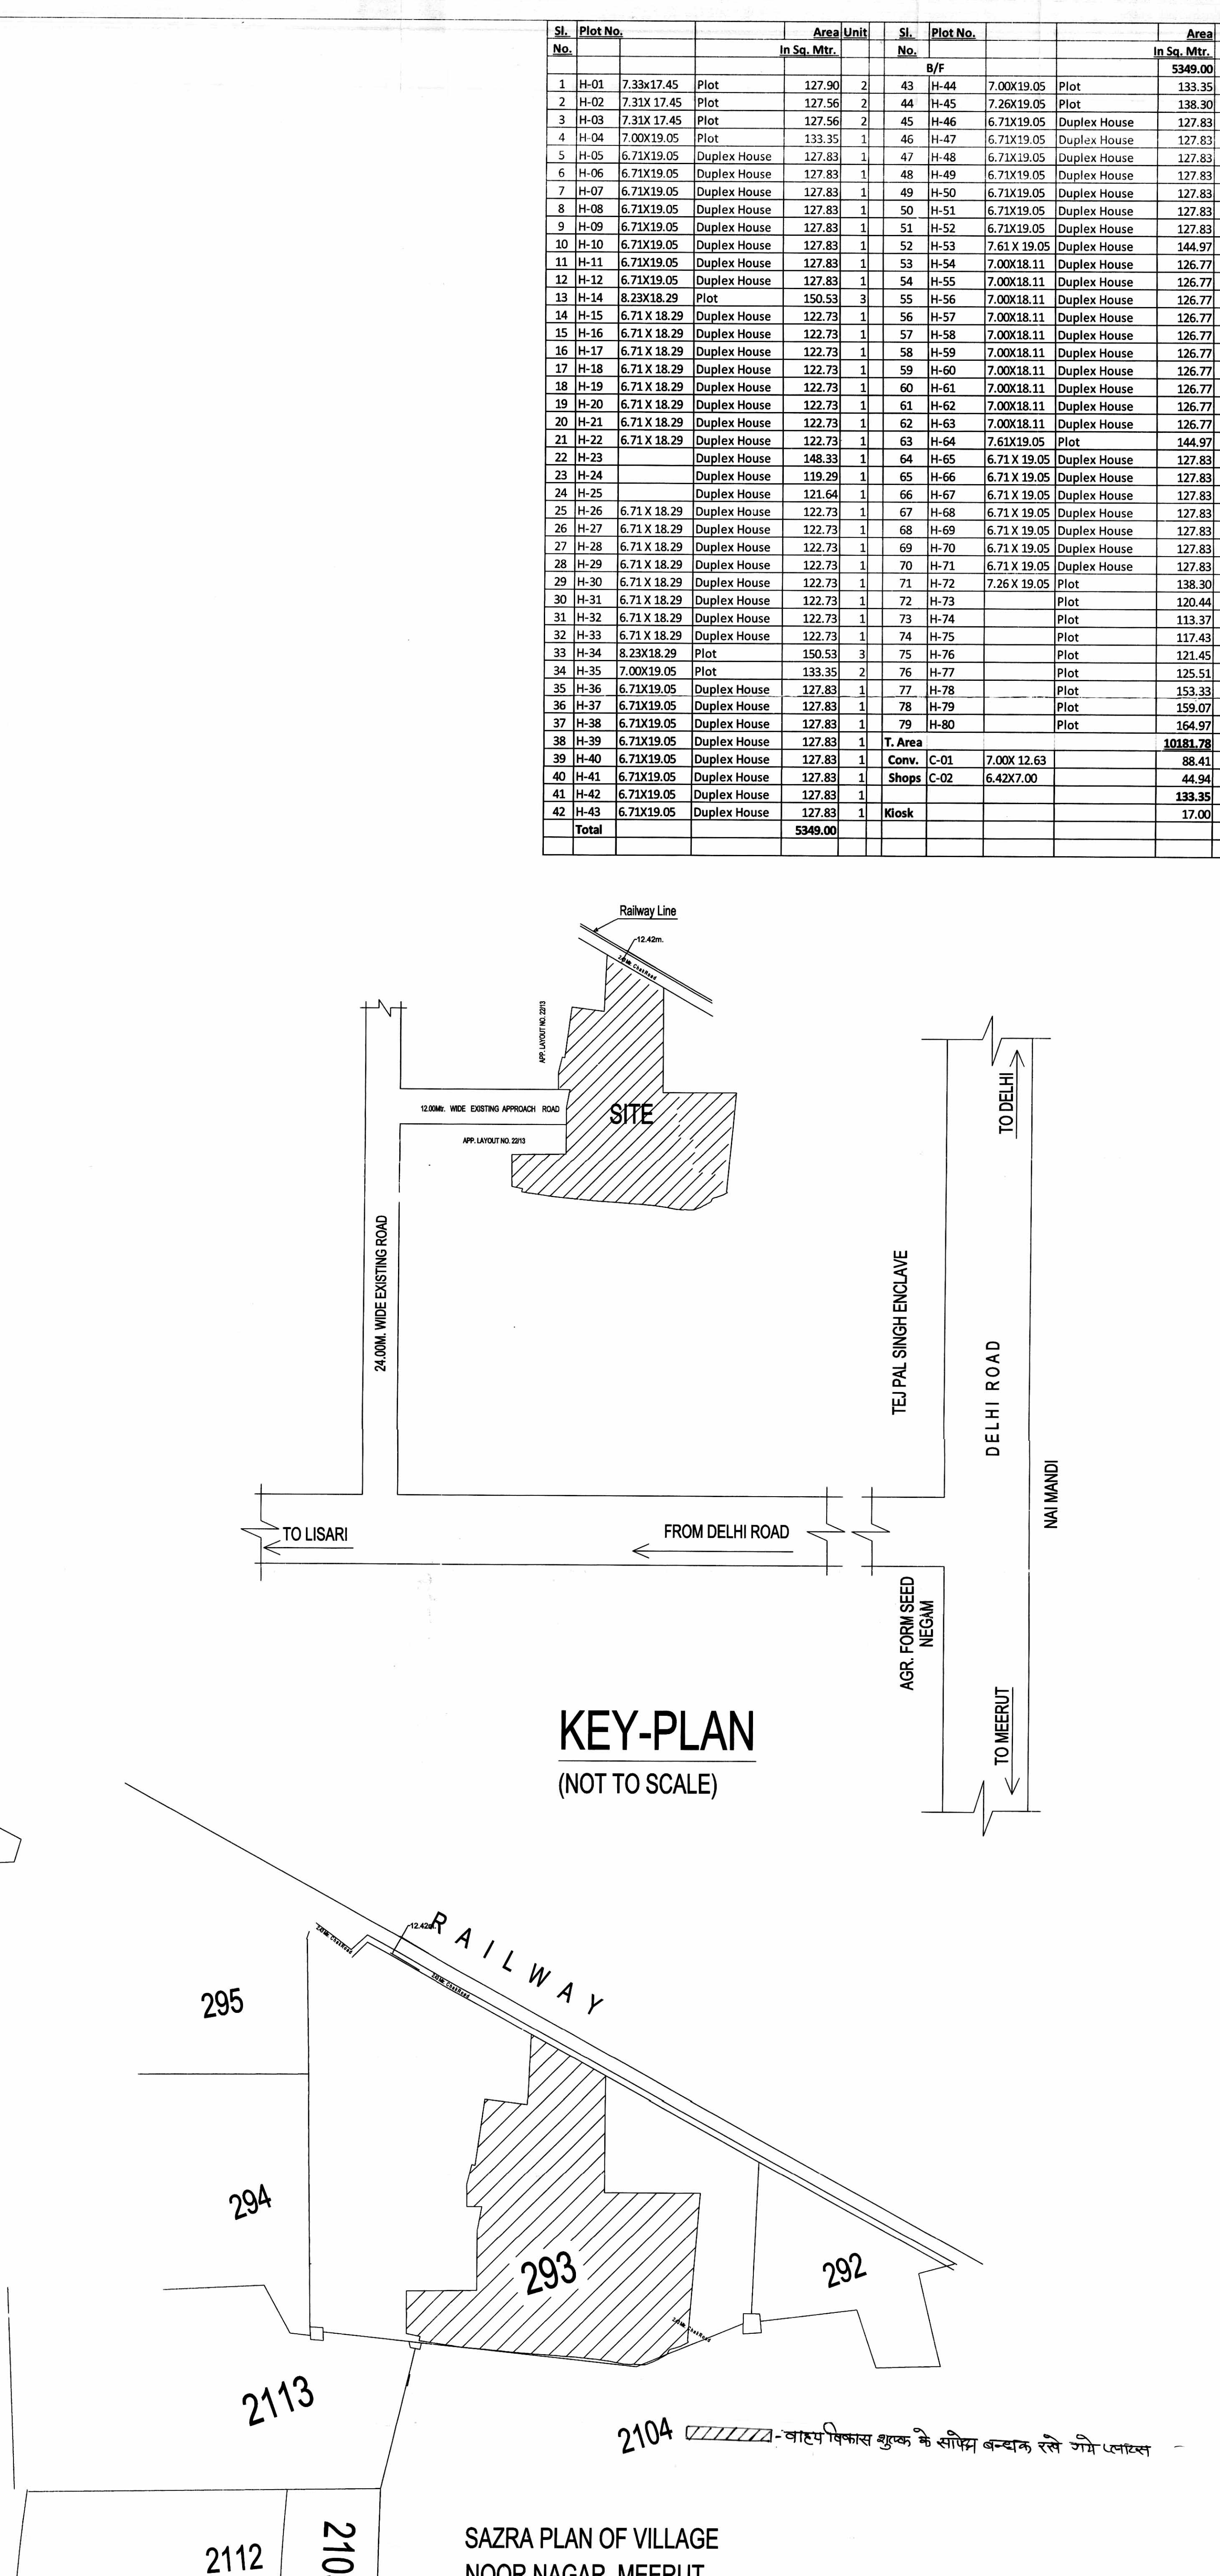


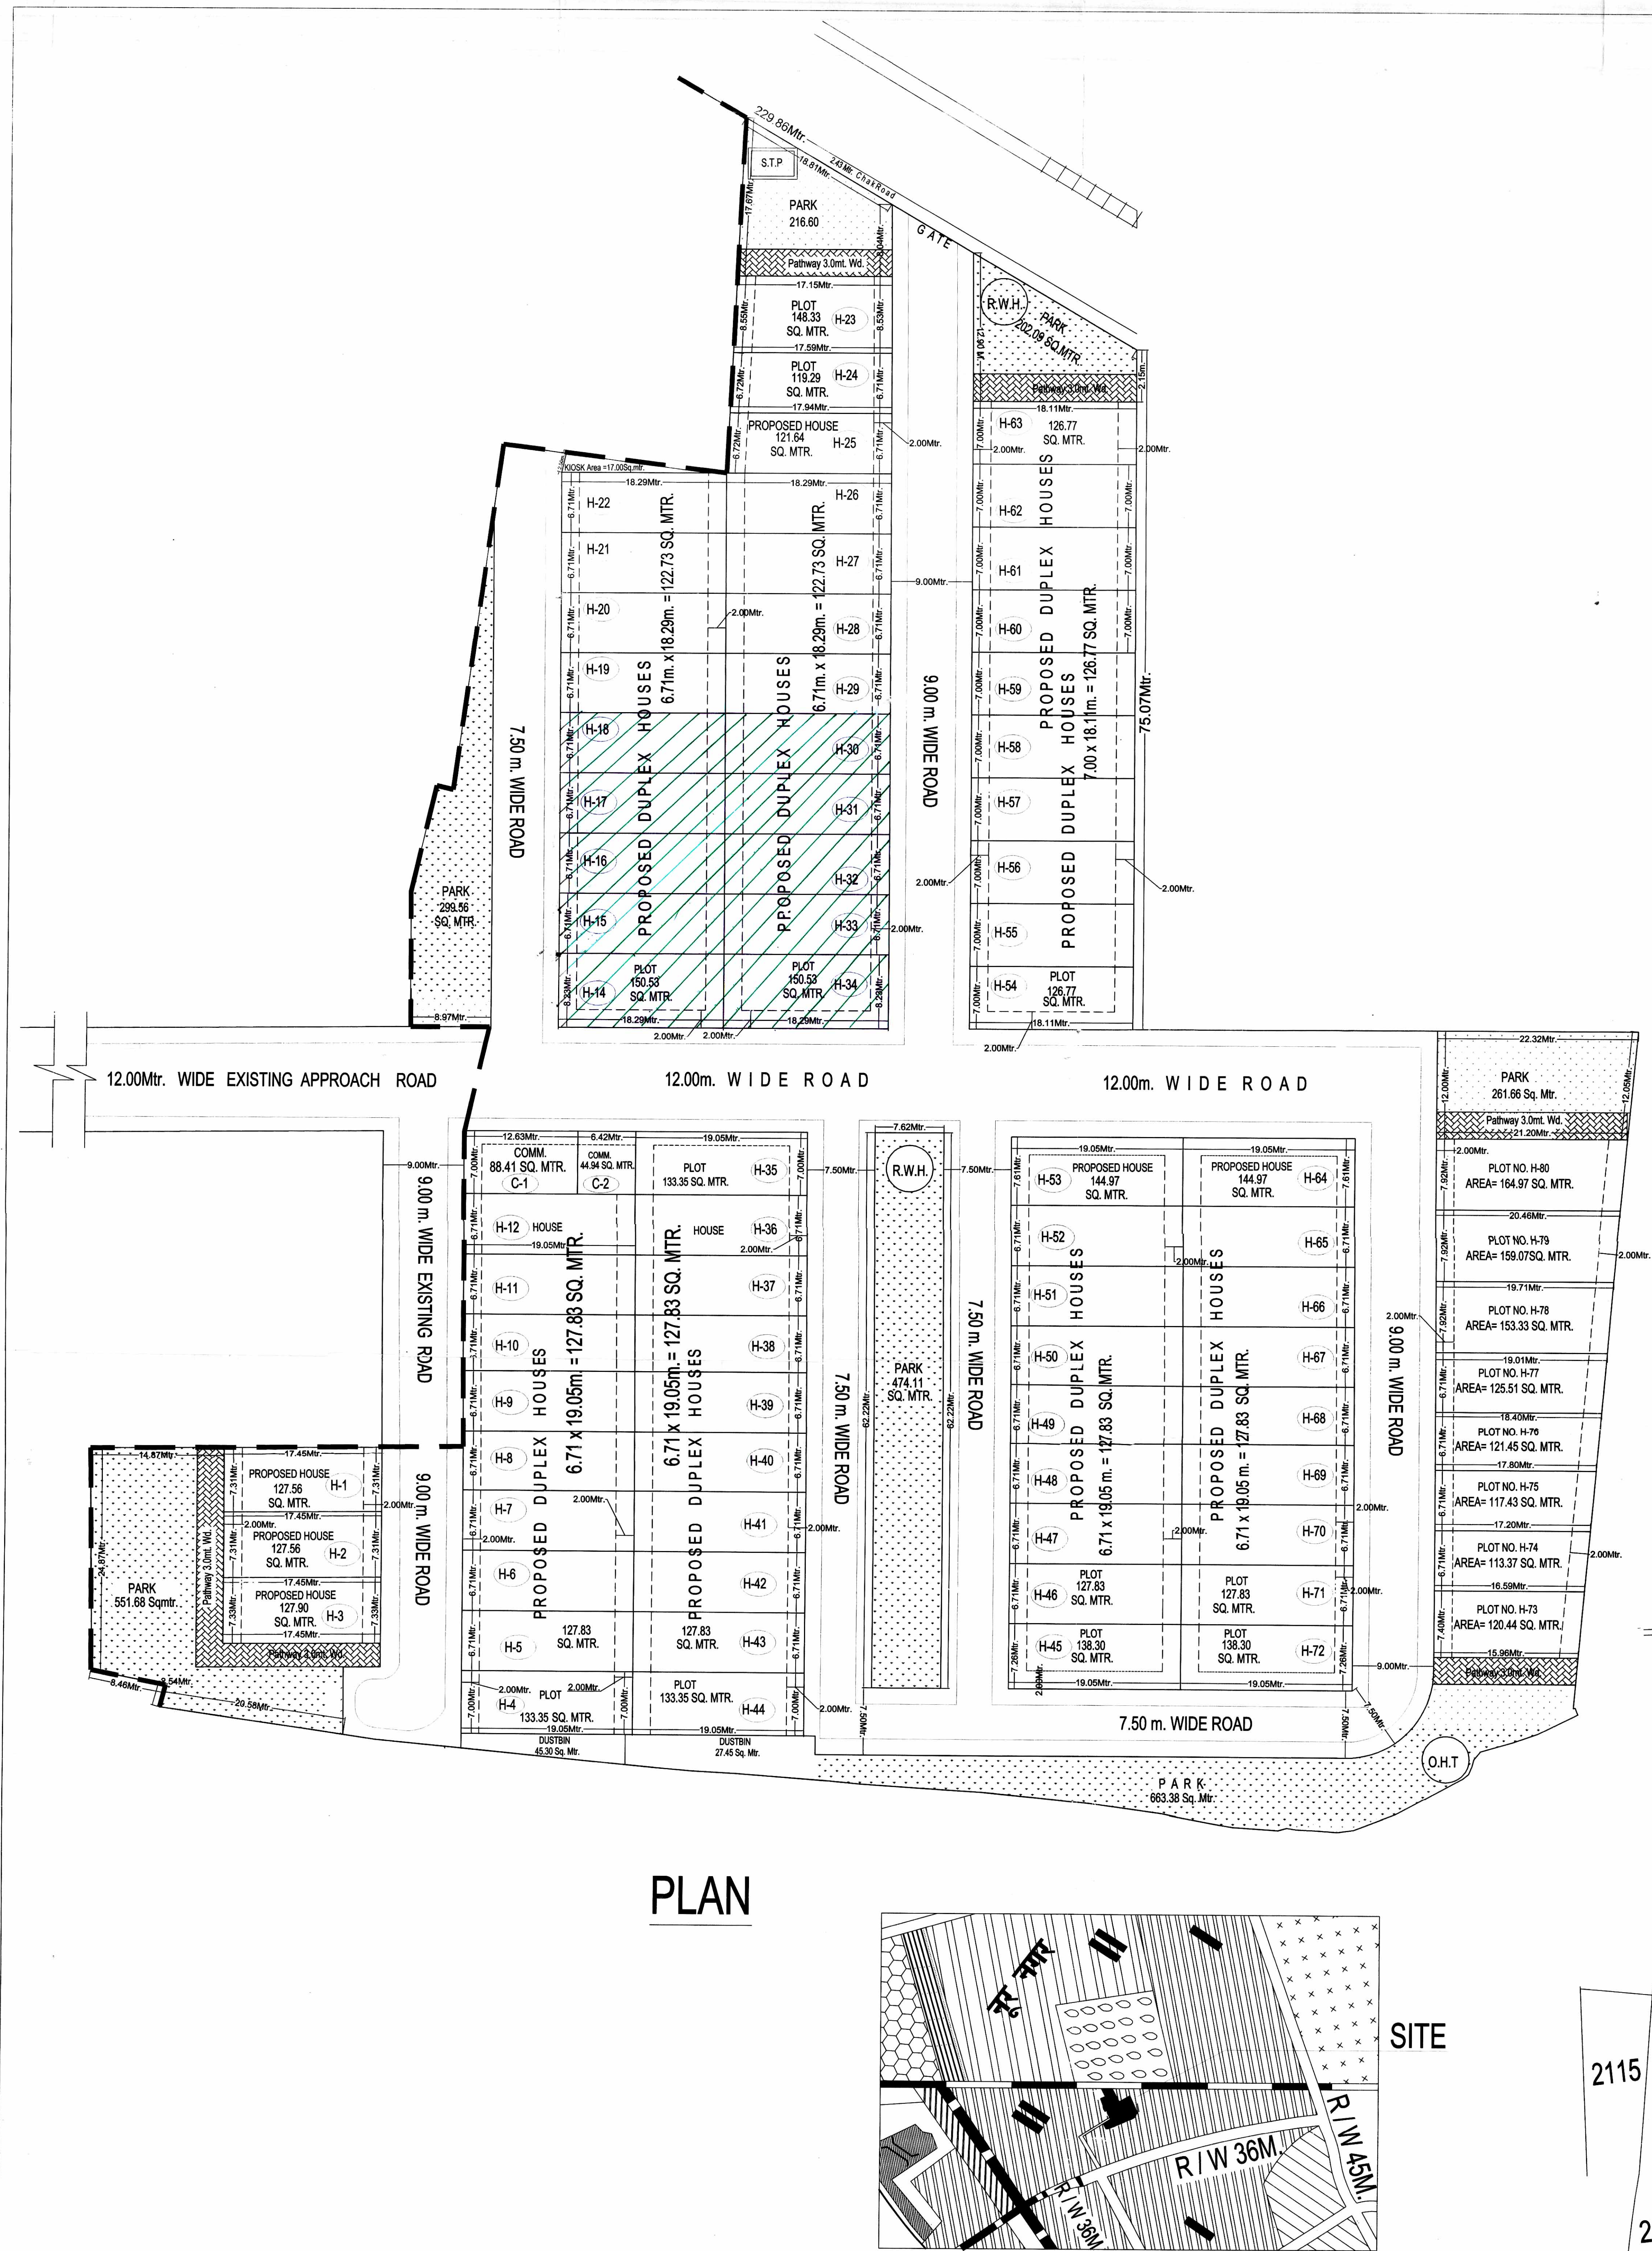

Sl. No.	Plot No.	Area Unit	Sl. No.	Plot No.	Area Unit
1	H-01	7.33x17.45 Plot	43	H-44	7.00x19.05 Plot
2	H-02	7.31x17.45 Plot	44	H-45	7.26x19.05 Plot
3	H-03	7.31x17.45 Plot	45	H-46	6.71x19.05 Duplex House
4	H-04	7.00x19.05 Plot	46	H-47	6.71x19.05 Duplex House
5	H-05	6.71x19.05 Duplex House	47	H-48	6.71x19.05 Duplex House
6	H-06	6.71x19.05 Duplex House	48	H-49	6.71x19.05 Duplex House
7	H-07	6.71x19.05 Duplex House	49	H-50	6.71x19.05 Duplex House
8	H-08	6.71x19.05 Duplex House	50	H-51	6.71x19.05 Duplex House
9	H-09	6.71x19.05 Duplex House	51	H-52	6.71x19.05 Duplex House
10	H-10	6.71x19.05 Duplex House	52	H-53	7.61x19.05 Duplex House
11	H-11	6.71x19.05 Duplex House	53	H-54	7.00x18.11 Duplex House
12	H-12	6.71x19.05 Duplex House	54	H-55	7.00x18.11 Duplex House
13	H-13	6.71x19.05 Duplex House	55	H-56	7.00x18.11 Duplex House
14	H-14	8.20x18.29 Plot	56	H-57	7.00x18.11 Duplex House
15	H-15	6.71 x 18.29 Duplex House	57	H-58	7.00x18.11 Duplex House
16	H-16	6.71 x 18.29 Duplex House	58	H-59	7.00x18.11 Duplex House
17	H-17	6.71 x 18.29 Duplex House	59	H-60	7.00x18.11 Duplex House
18	H-18	6.71 x 18.29 Duplex House	60	H-61	7.00x18.11 Duplex House
19	H-19	6.71 x 18.29 Duplex House	61	H-62	7.00x18.11 Duplex House
20	H-20	6.71 x 18.29 Duplex House	62	H-63	7.00x18.11 Duplex House
21	H-21	6.71 x 18.29 Duplex House	63	H-64	7.61x19.05 Plot
22	H-22	6.71 x 18.29 Duplex House	64	H-65	6.71 x 19.05 Duplex House
23	H-23	Duplex House	65	H-66	6.71 x 19.05 Duplex House
24	H-24	Duplex House	66	H-67	6.71 x 19.05 Duplex House
25	H-25	Duplex House	67	H-68	6.71 x 19.05 Duplex House
26	H-26	6.71 x 18.29 Duplex House	68	H-69	6.71 x 19.05 Duplex House
27	H-27	6.71 x 18.29 Duplex House	69	H-70	6.71 x 19.05 Duplex House
28	H-28	6.71 x 18.29 Duplex House	70	H-71	6.71 x 19.05 Duplex House
29	H-29	6.71 x 18.29 Duplex House	71	H-72	7.26 x 19.05 Duplex House
30	H-30	6.71 x 18.29 Duplex House	72	H-73	Plot
31	H-31	6.71 x 18.29 Duplex House	73	H-74	Plot
32	H-32	6.71 x 18.29 Duplex House	74	H-75	Plot
33	H-33	6.71 x 18.29 Duplex House	75	H-76	Plot
34	H-34	8.20x18.29 Plot	76	H-77	Plot
35	H-35	7.00x19.05 Plot	77	H-78	Plot
36	H-36	6.71x19.05 Duplex House	78	H-79	Plot
37	H-37	6.71x19.05 Duplex House	79	H-80	Plot
38	H-38	6.71x19.05 Duplex House	80	H-81	Plot
39	H-39	6.71x19.05 Duplex House	81	T- Area	101x17.78
40	H-40	6.71x19.05 Duplex House	82	C-01	7.00x 12.67
41	H-41	6.71x19.05 Duplex House	83	Shops	C-02 6x23.00
42	H-42	6.71x19.05 Duplex House	84		
43	H-43	6.71x19.05 Duplex House	85	Mosk	133.36
28	Total	5349.00			