
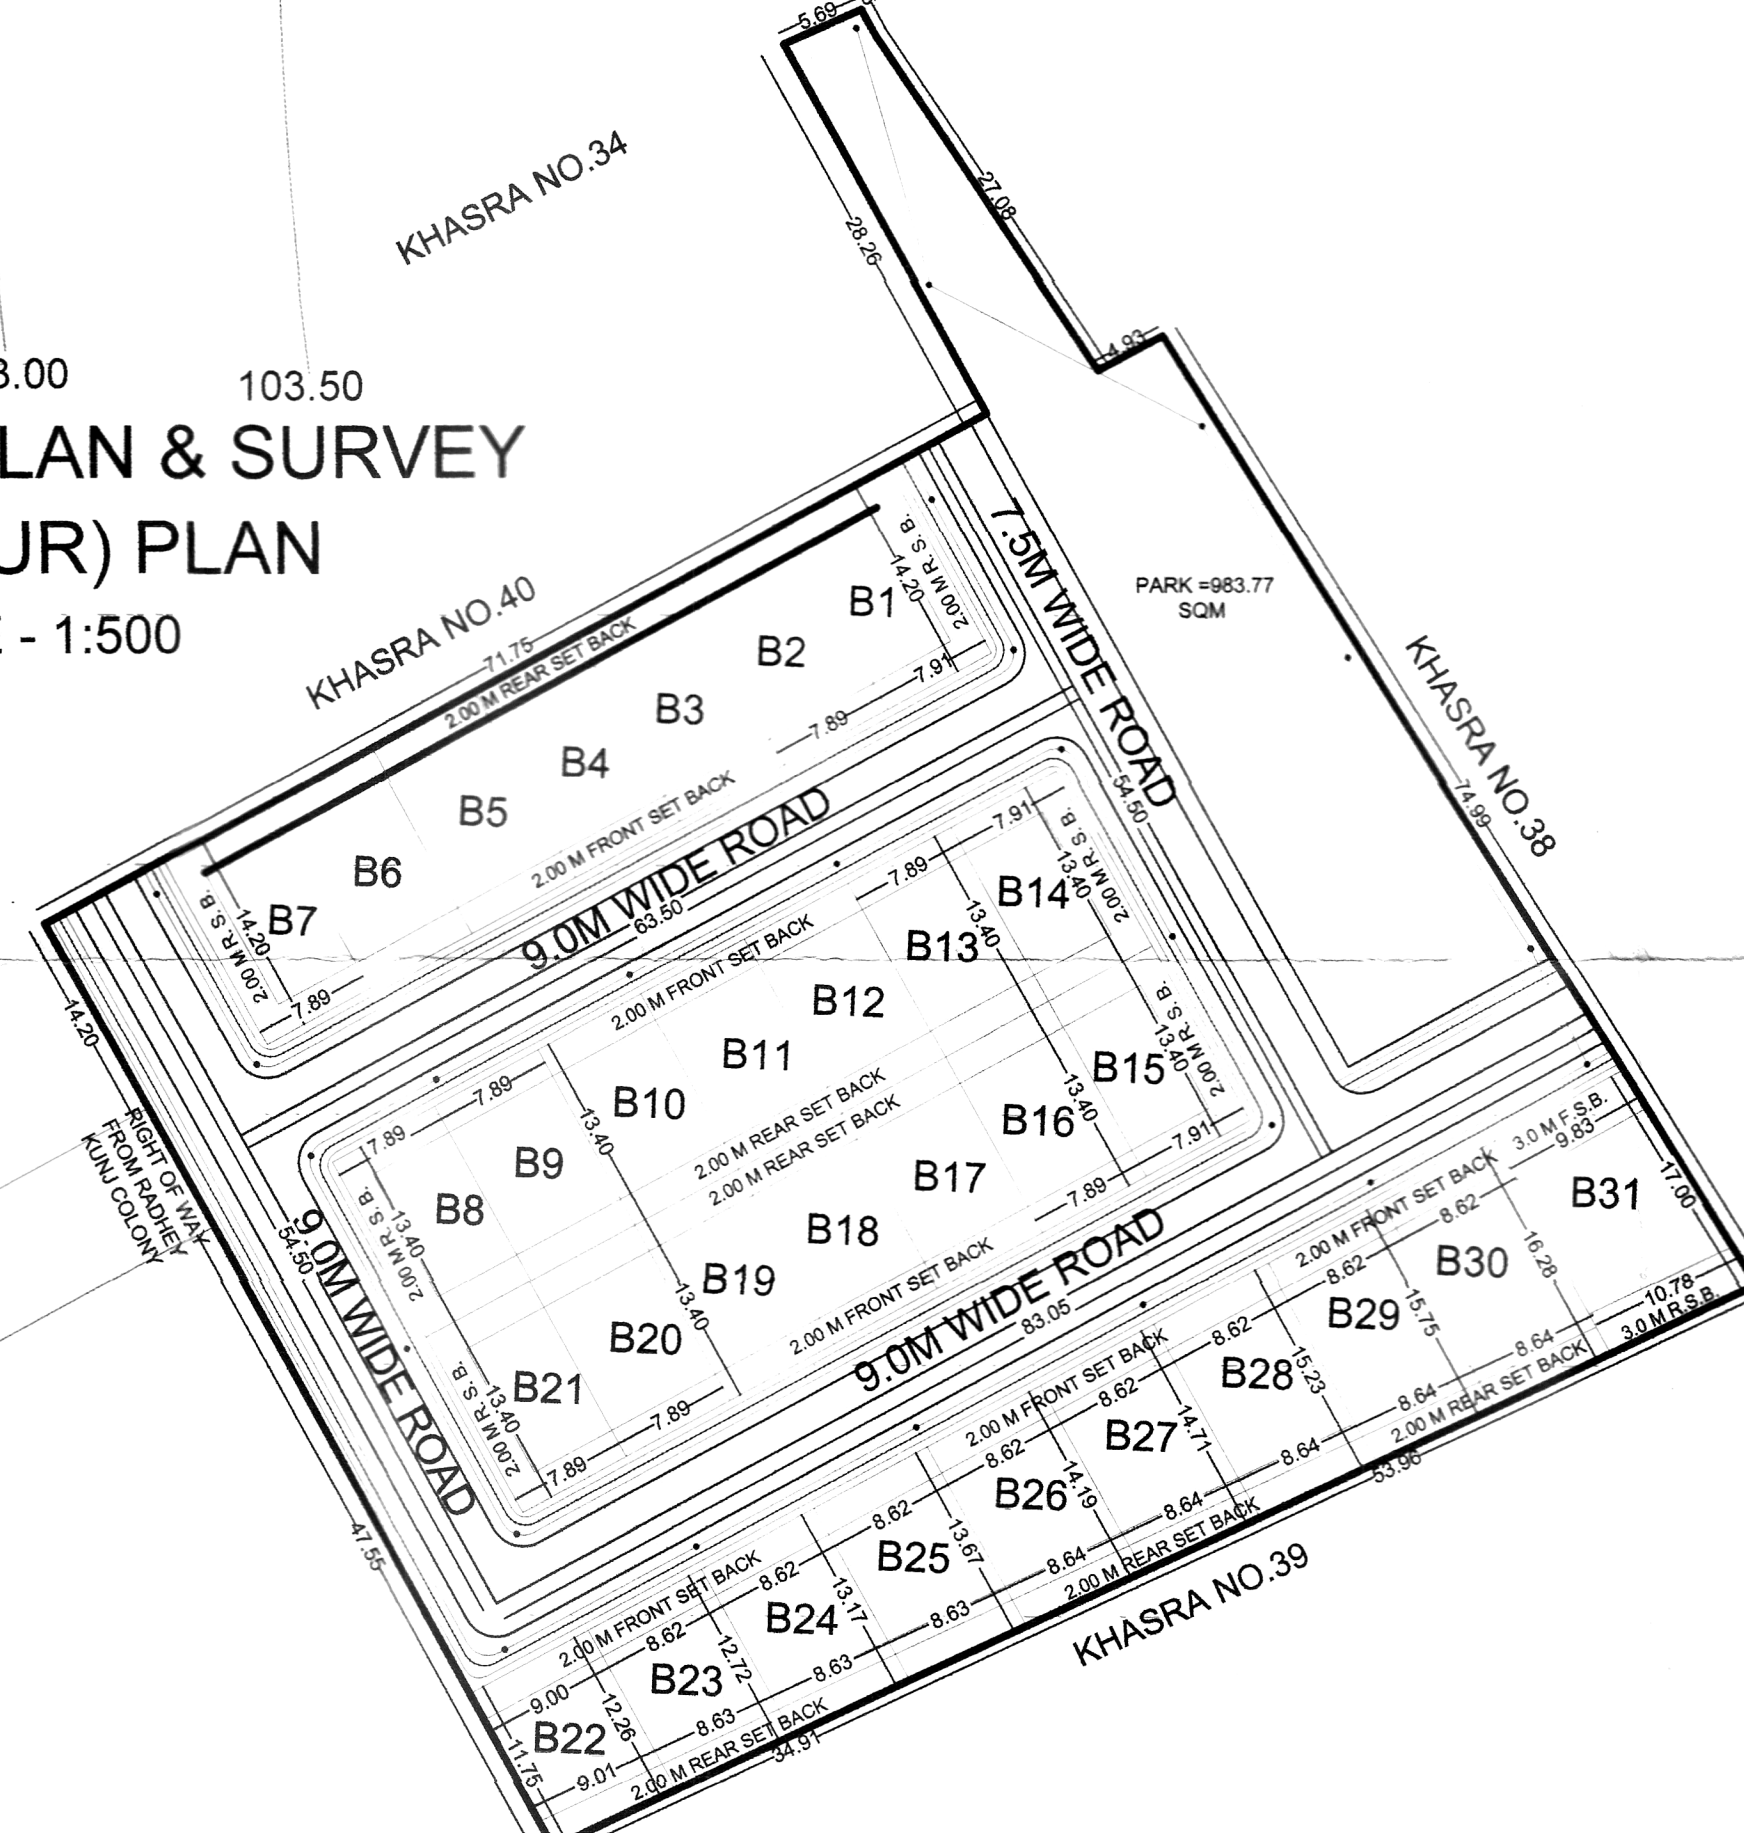
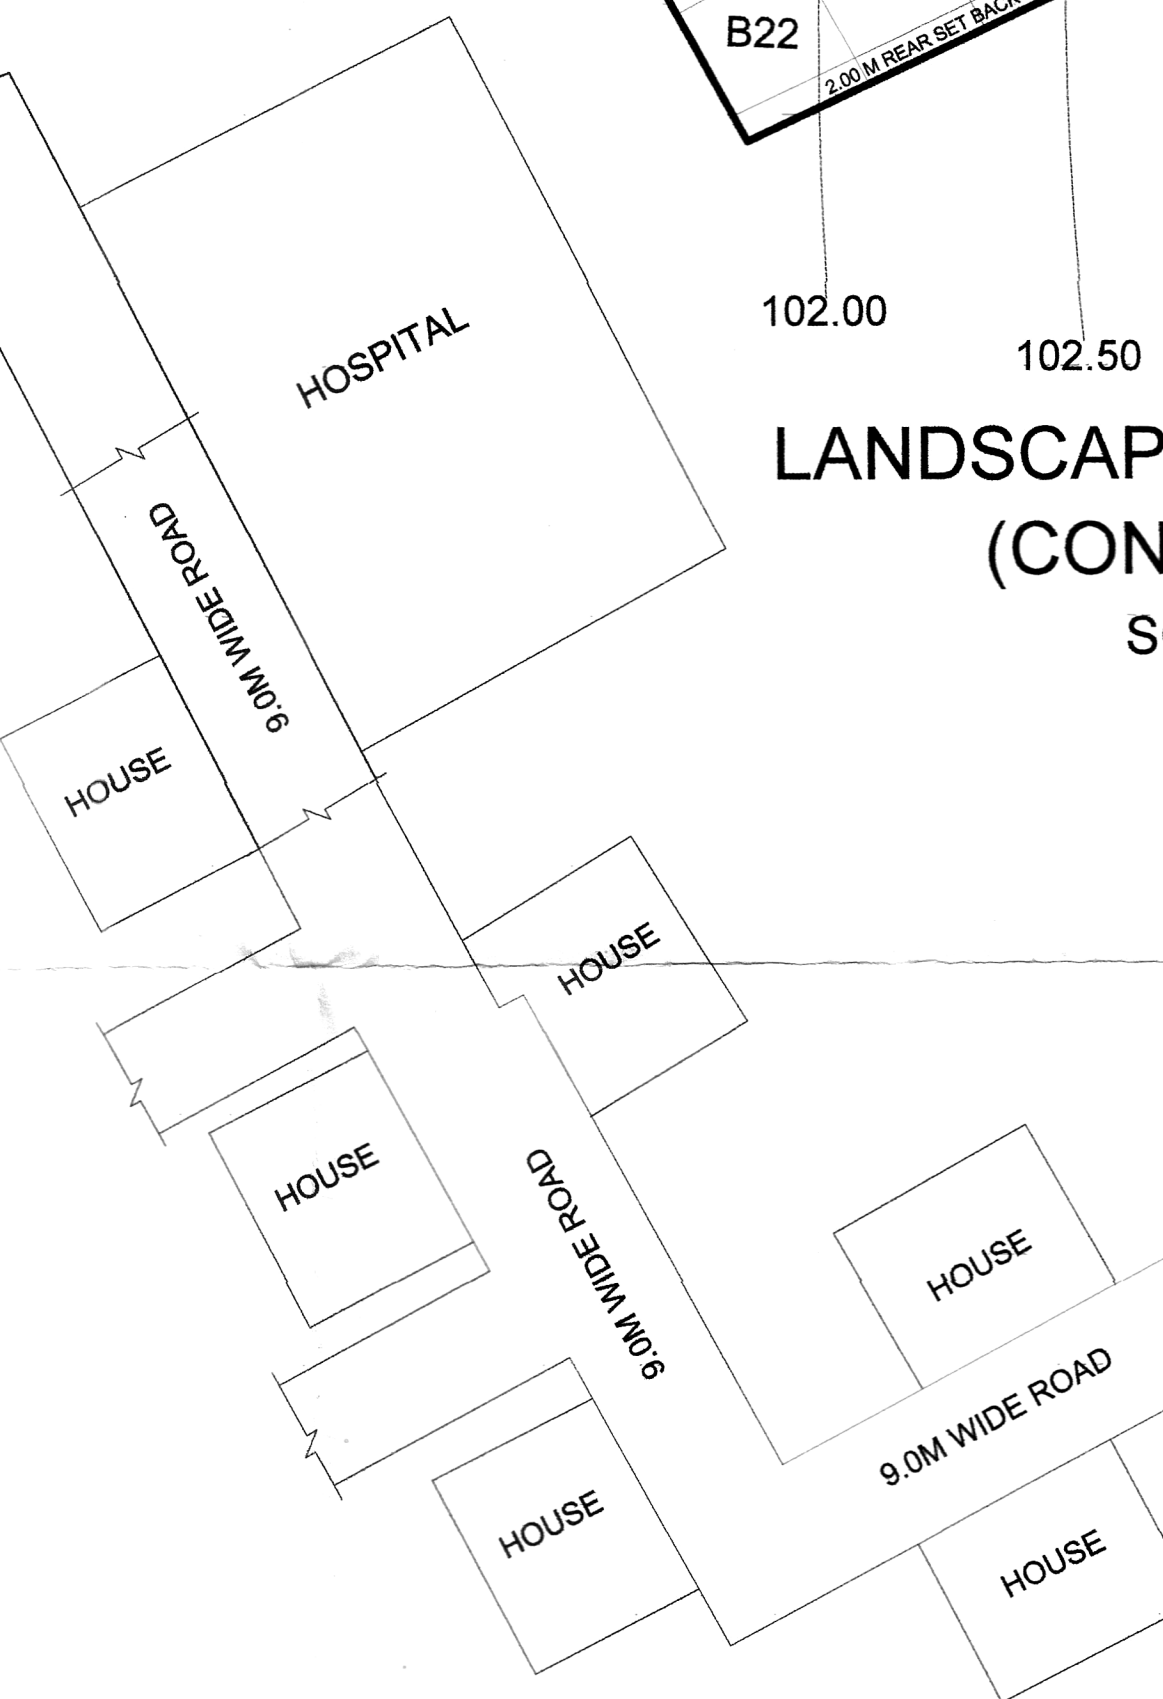
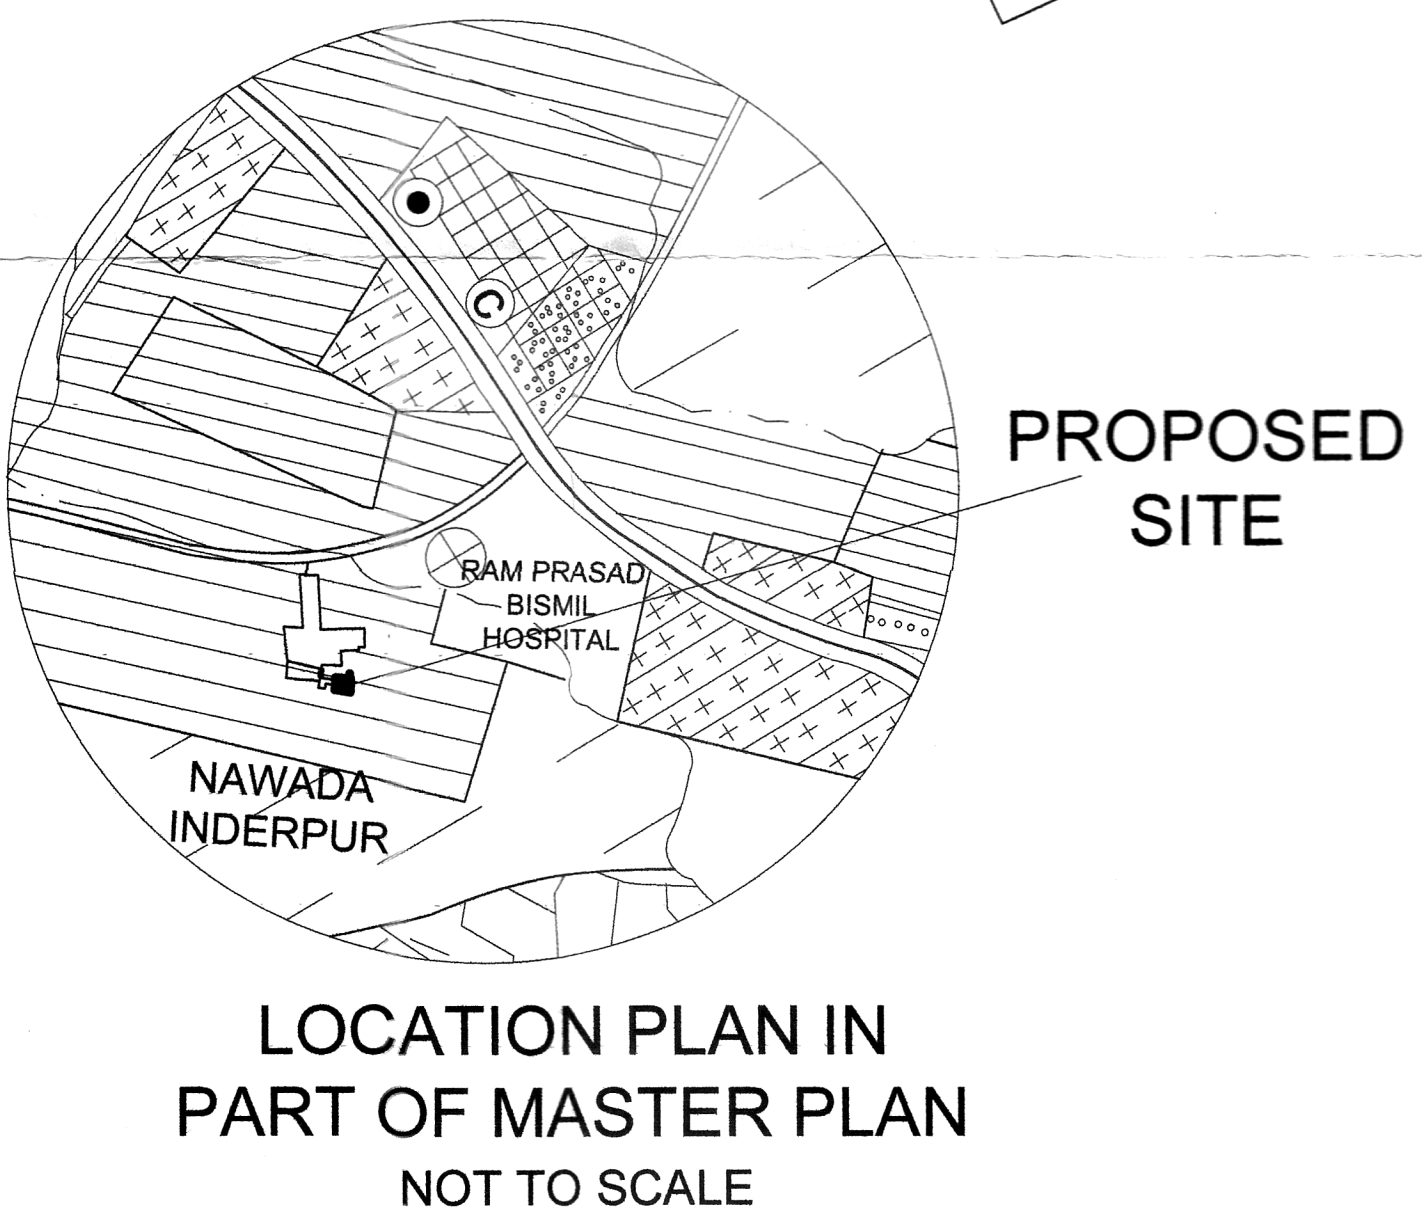
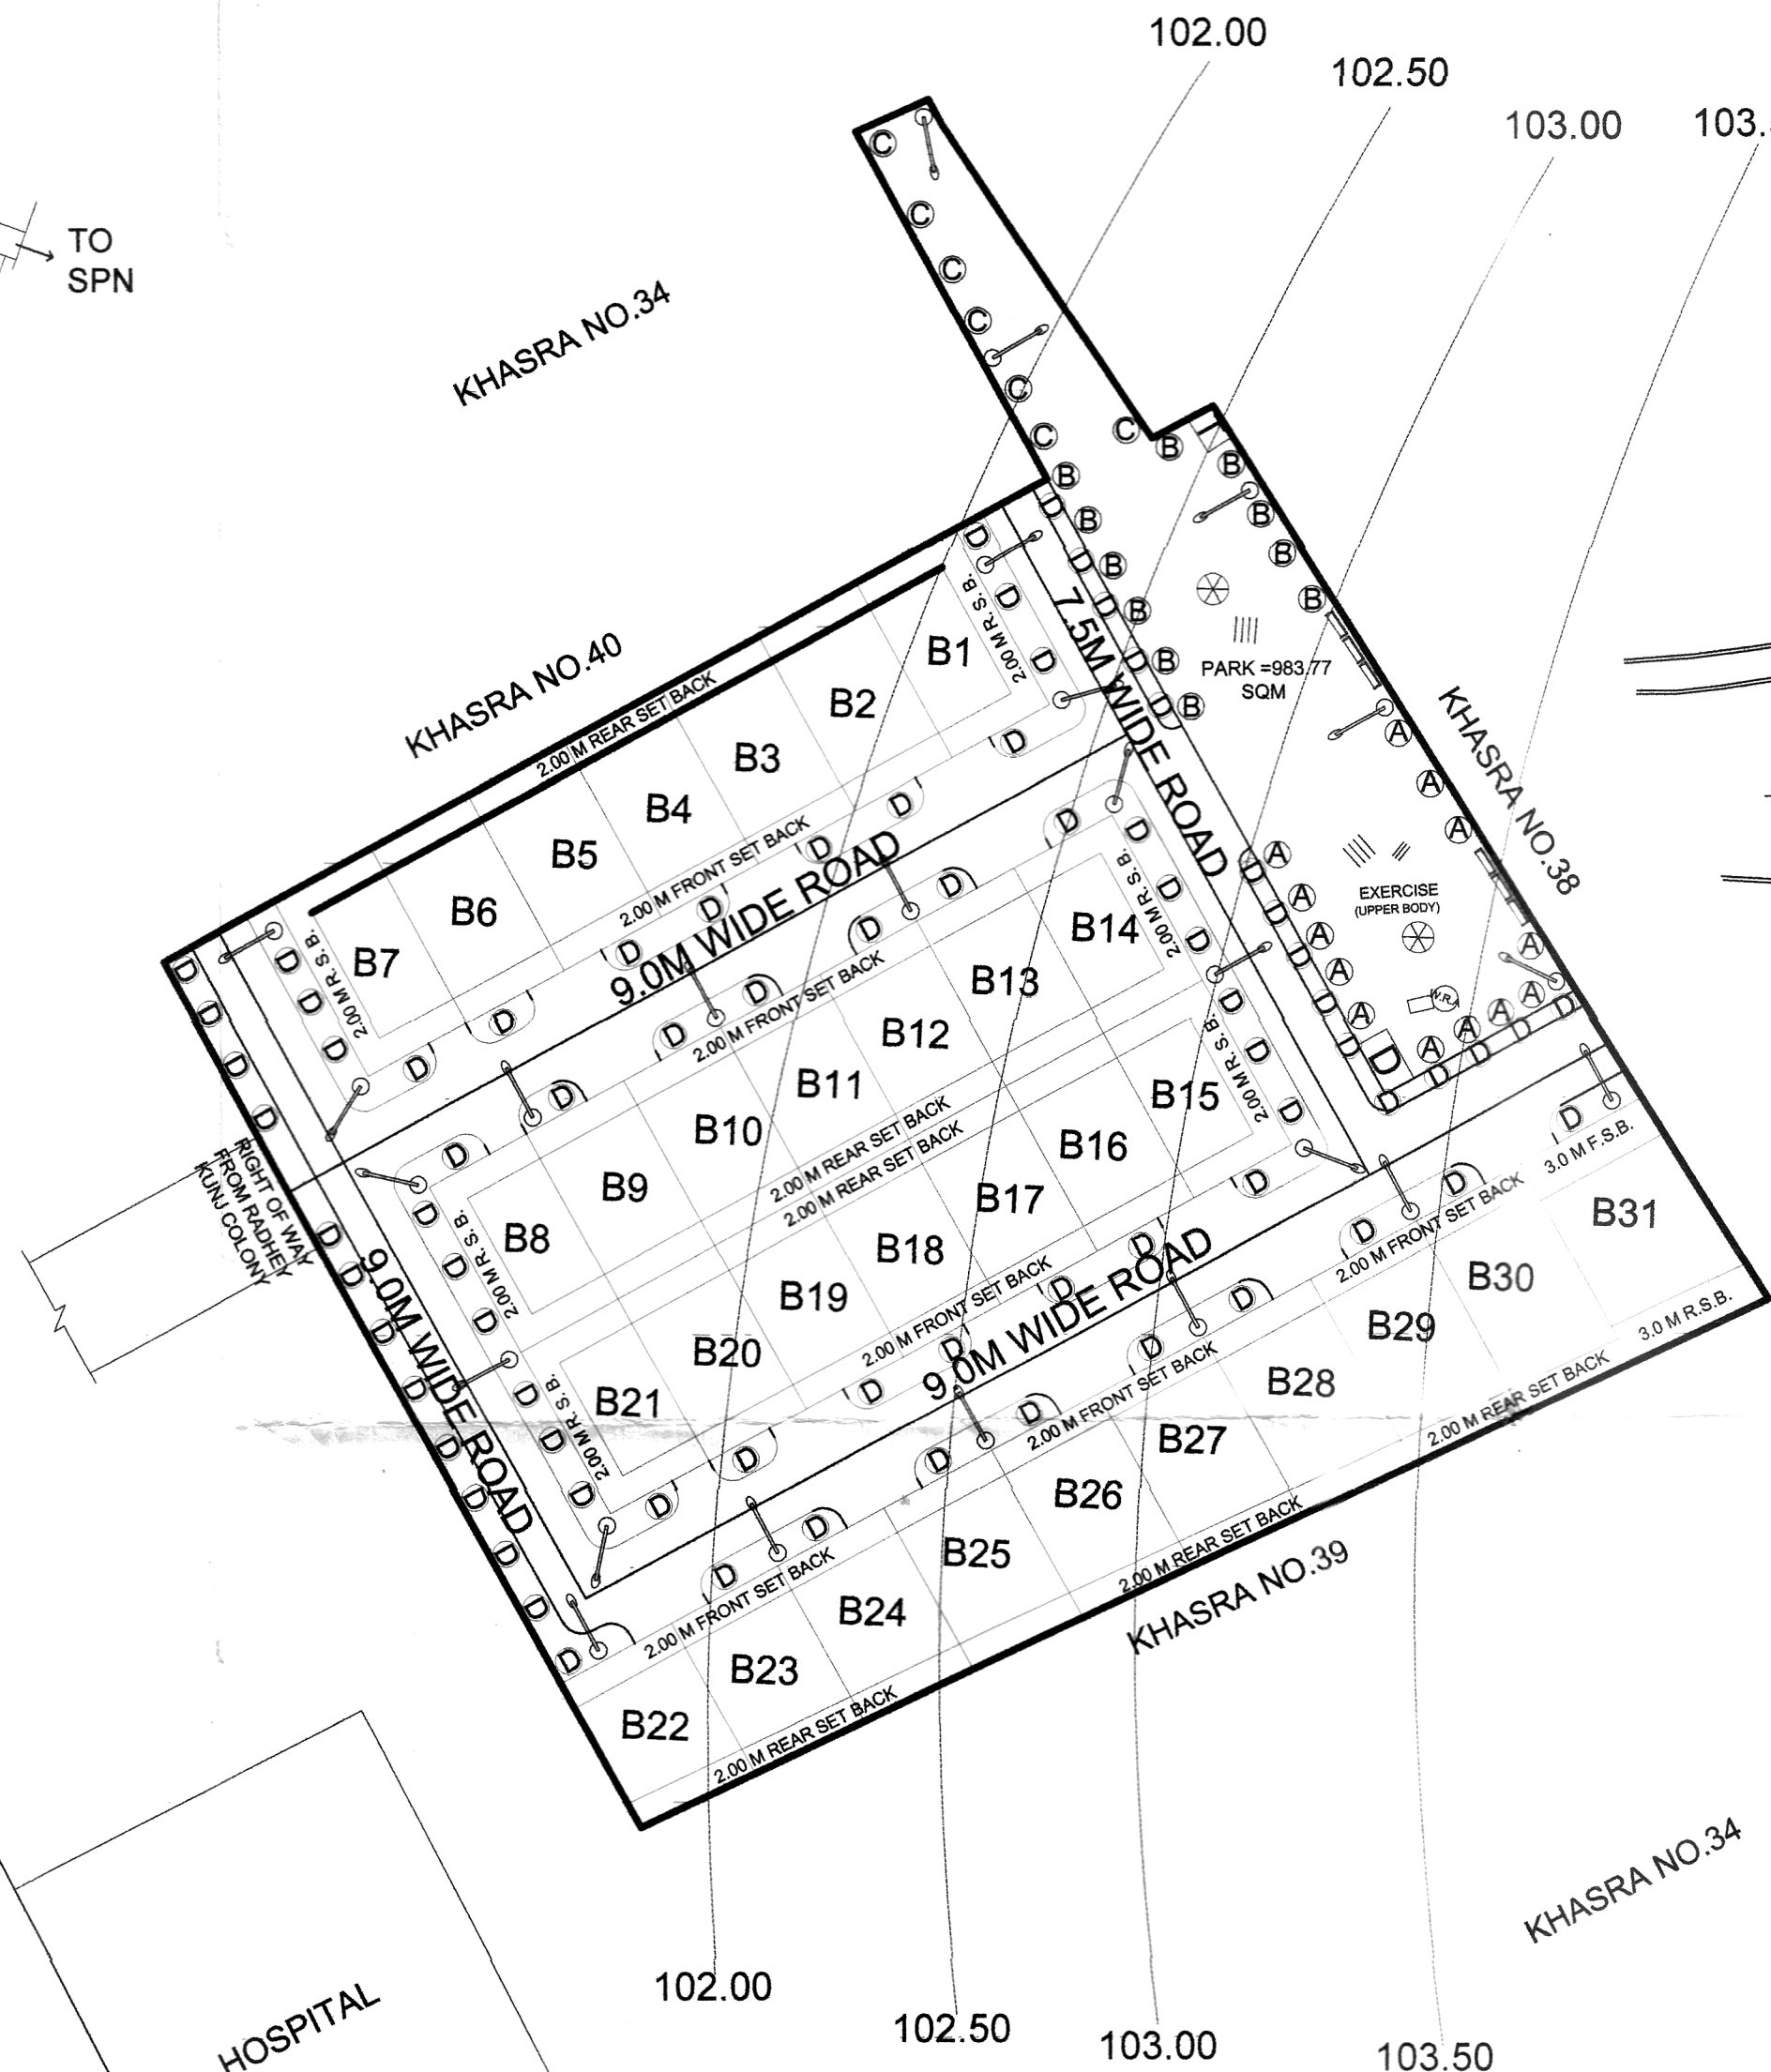
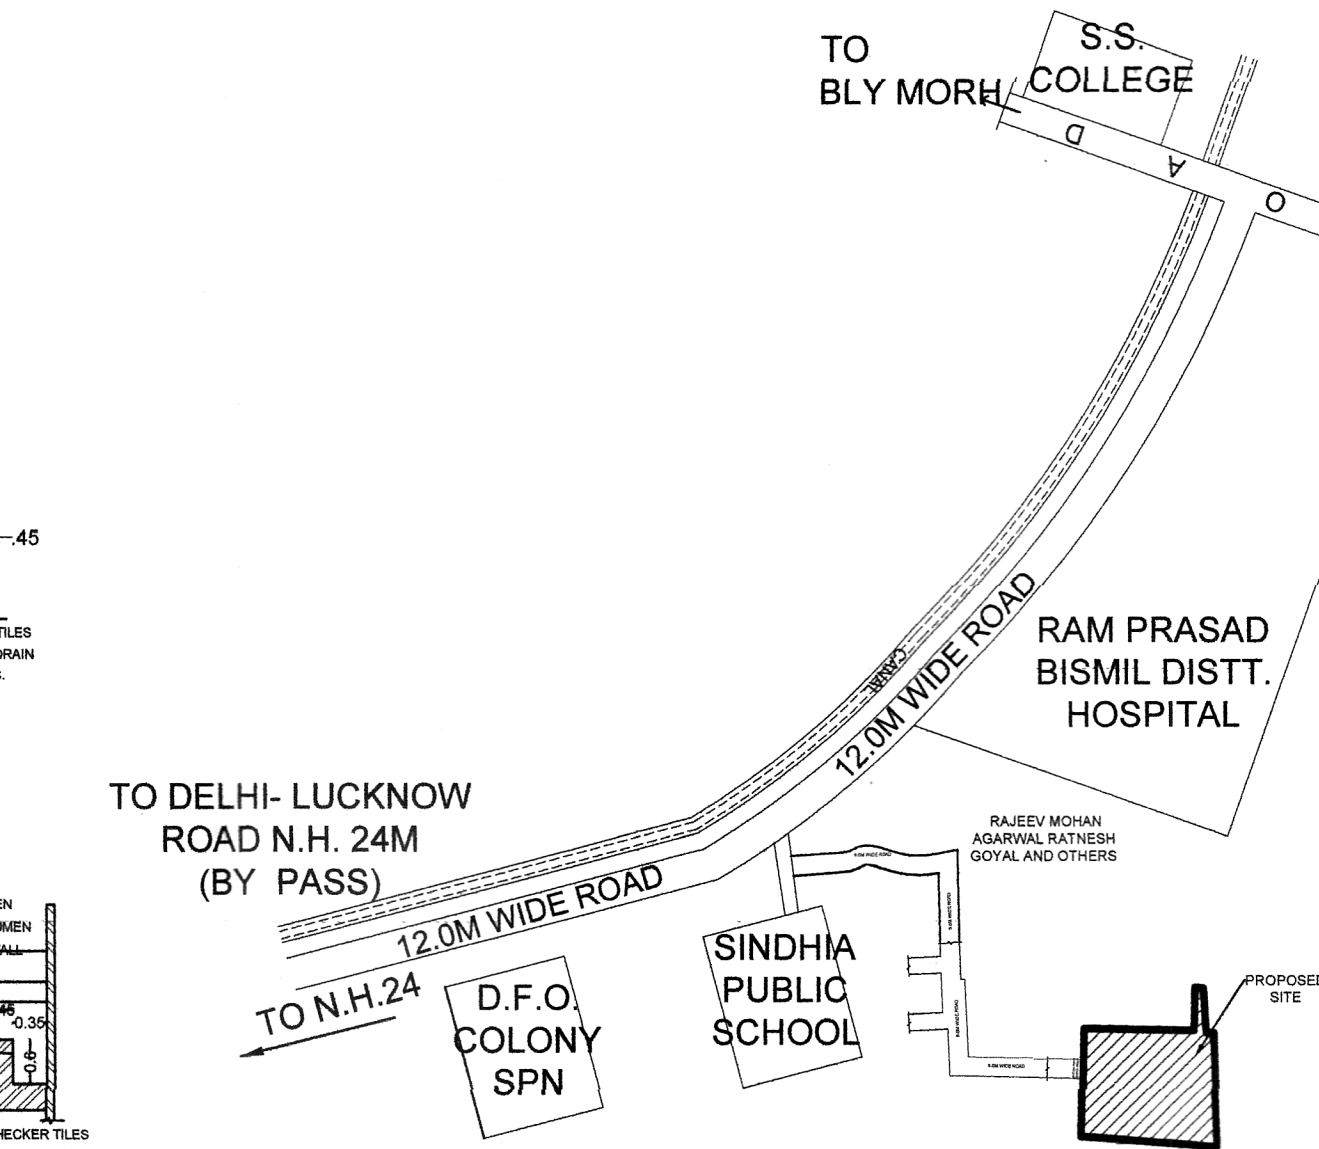


PROPOSED LAYOUT PLAN FOR HOUSING RADHEY KUNJ COLONY AT NAWADA  
INDERPUR, PERGANA JAMAUR,TAHSEEL SADAR SHAHJAHANPUR,KHASRA NO.40

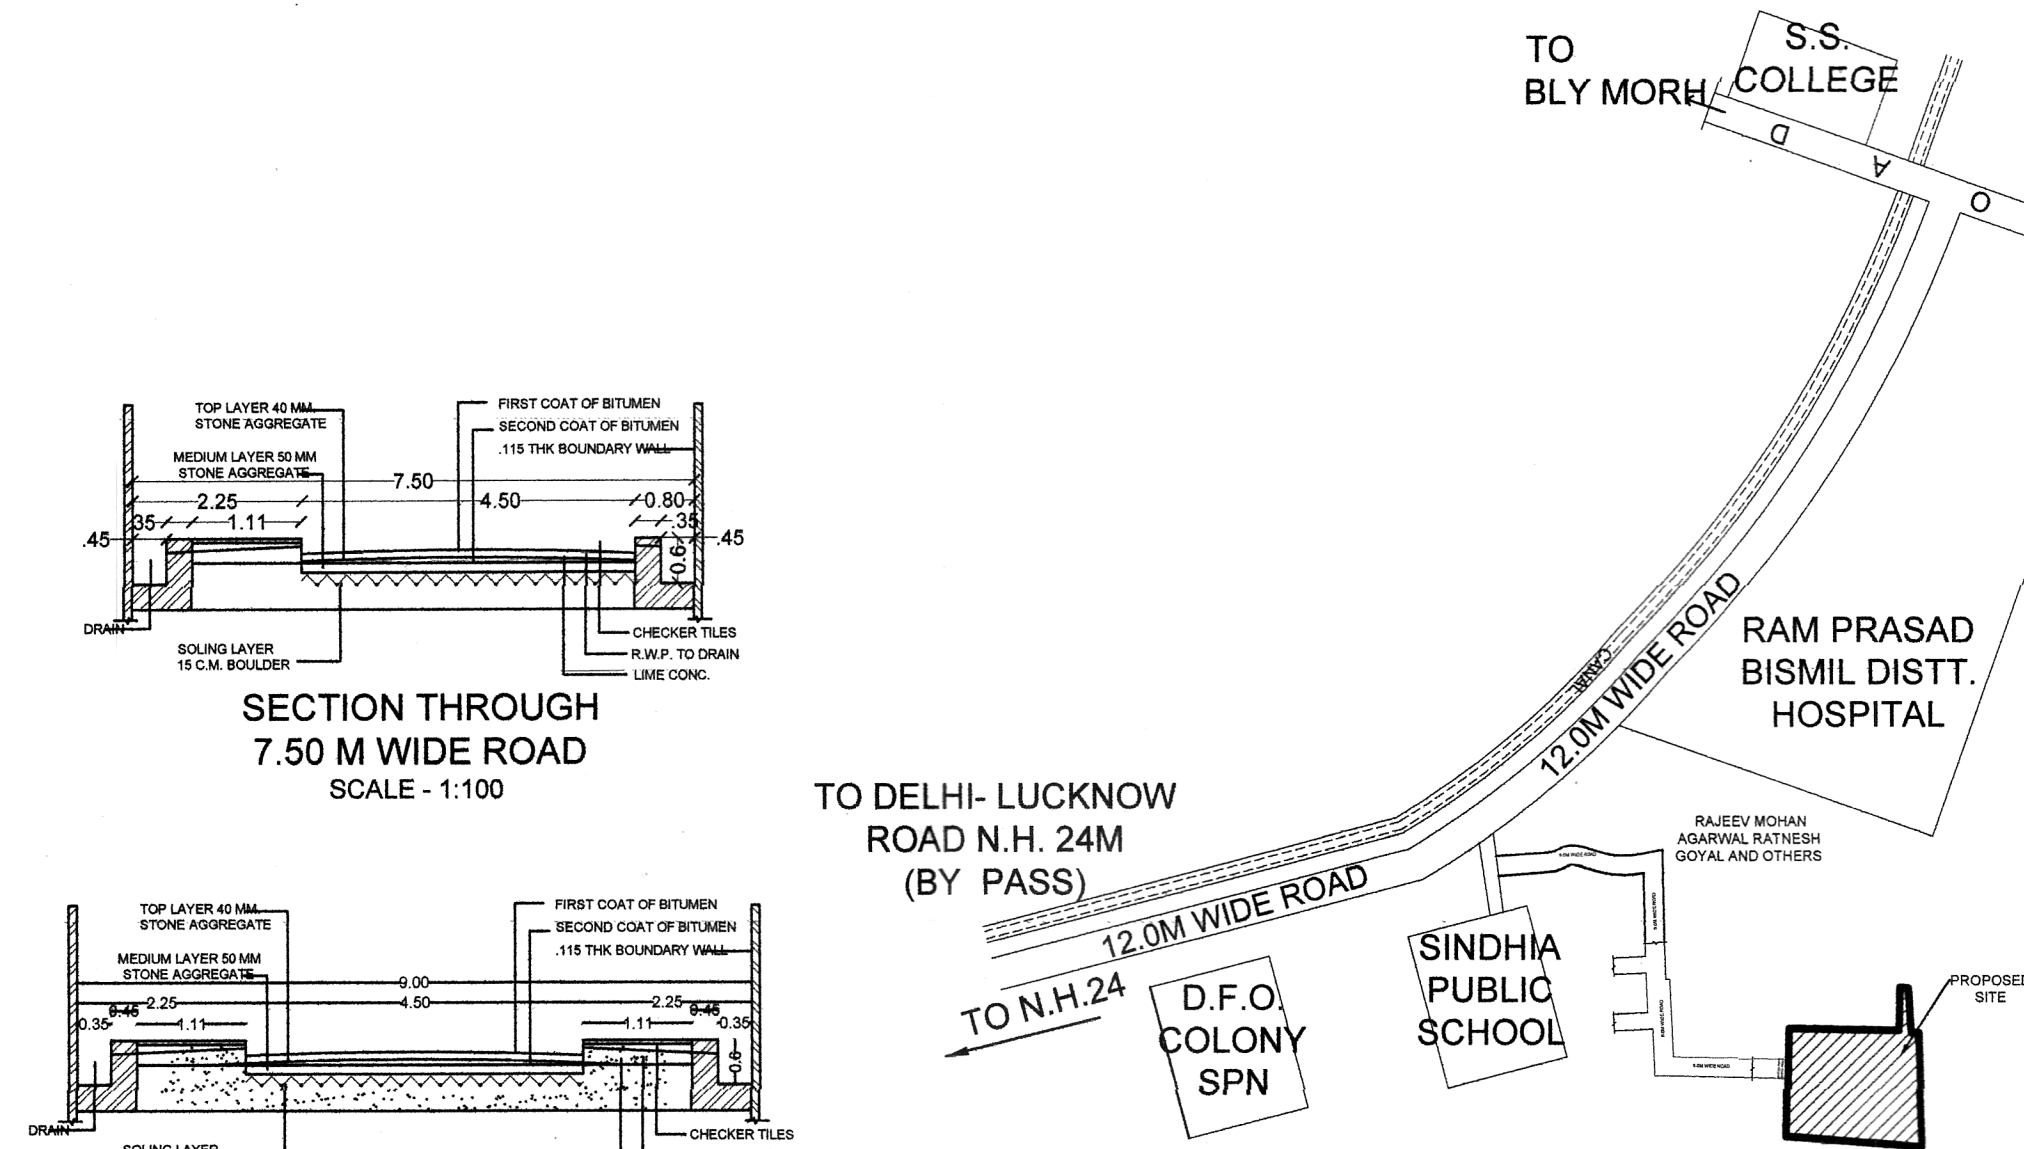

FOR OFFICE USE ONLY

PROPOSED LAYOUT PLAN OF HOUSING JOINTLY FOR  
RADHEY KUNJ PARTNERSHIP FIRM OFFICE ROSHAN GANJ  
TAHSEEL SADAR DISTT. SHAHJAHANPUR.

SITUATION - NAWADA IINDERPUR, PERGANA JAMAUR TAHSIL  
SADAR, DISTT. SHAHJAHANPUR (U.P.)

KHASRA NO. 'S'- 40 (6555).

OWNER'S SIGNATURE

NOTES :-  
1- INDIVIDUAL SEPTIC TANK SYSTEM ADOPTED FOR DRAINAGE.  
2- WATER RECHARGE AREAS LOCATED AS PER EXISTING LAND  
SLOPE INDICATED ON CONTOUR SURVEY PLAN.

SCHEDULE OF PLOTS :-

| S. NO. | PLOTS NO. | L X W (M)  | UNIT AREA (SQ.M) | QTY. OF PLOTS | TOTAL AREA (SQ.M) | FRONT SET BACK (M) | REAR SET BACK (M) | SIDE SET BACK (M) |
|--------|-----------|------------|------------------|---------------|-------------------|--------------------|-------------------|-------------------|
| 01     | B1        | 7.91X14.20 | 112.32 SQ.M      | 01            | 112.32 SQ.M       | 2                  | 2                 | 2                 |
| 02     | B2-B6     | 7.89X14.20 | 112.05 SQ.M      | 05            | 560.15 SQ.M       | 2                  | 2                 | 2                 |
| 03     | B7        | 7.89X14.20 | 112.05 SQ.M      | 01            | 112.05 SQ.M       | 2                  | 2                 | 2                 |
| 04     | B8        | 7.89X14.20 | 112.05 SQ.M      | 01            | 112.05 SQ.M       | 2                  | 2                 | 2                 |
| 05     | B9-B13    | 7.89X14.20 | 112.05 SQ.M      | 05            | 560.15 SQ.M       | 2                  | 2                 | 2                 |

AREA STATEMENTS :-

|                    | SQ. MT.      | % OF LAND |
|--------------------|--------------|-----------|
| TOTAL LAND AREA    | 6555.00 SQ.M |           |
| TOTAL PLOTTED AREA | 3524.28 SQ.M | 53.76%    |
| GREEN AREA         | 983.77 SQ.M  | 15.01%    |
| GA1 (983.77)       |              |           |
| AREA OF ROADS      | 2046.95 SQ.M | 31.23%    |

GROUP HOUSING EWS, LIG. PROVISION :-

LIG/EWS OF COLONY PROVIDED  
AS PER SHELTER FEES G.O. NO. : 3188/8-1-13-80 VIVIDH/2010  
DATED: 05 DEC 2013

TREE NOMENCLATURE:-

| A                  | B      | C                     | D             | E            |
|--------------------|--------|-----------------------|---------------|--------------|
| ALSTONIA SCHOLARIS | AMALTA | JACARANDA MIMOSIFOLIA | CASIA FISTULA | CASIA NODOSA |

SYMBOLS (SERVICES)-

| A             | B               | C                   | D           | E          |
|---------------|-----------------|---------------------|-------------|------------|
| ELECTRIC LINE | ELECTRIC POLE   | OPEN DRAIN          | SEWAGE LINE | WATER TANK |
| TRANSFORMER   | SOCIETY DUSTBIN | WATER RECHARGE AREA | GUARD ROOM  |            |

NORTH

SCALE

AS INDICATED

DRAWING NO.

SUB /.....

DATE

13.04.2024

DESIGN BY:-

ARCHITECT

Jasdeep Singh Lamba

B. ARCH.

REGISTRATION AND ADDRESS

CA/2002/28869

AARAMBH

C/o Singh Gun House

Bahadurganj

Shahjahanpur (U.P.)

AARAMBH