
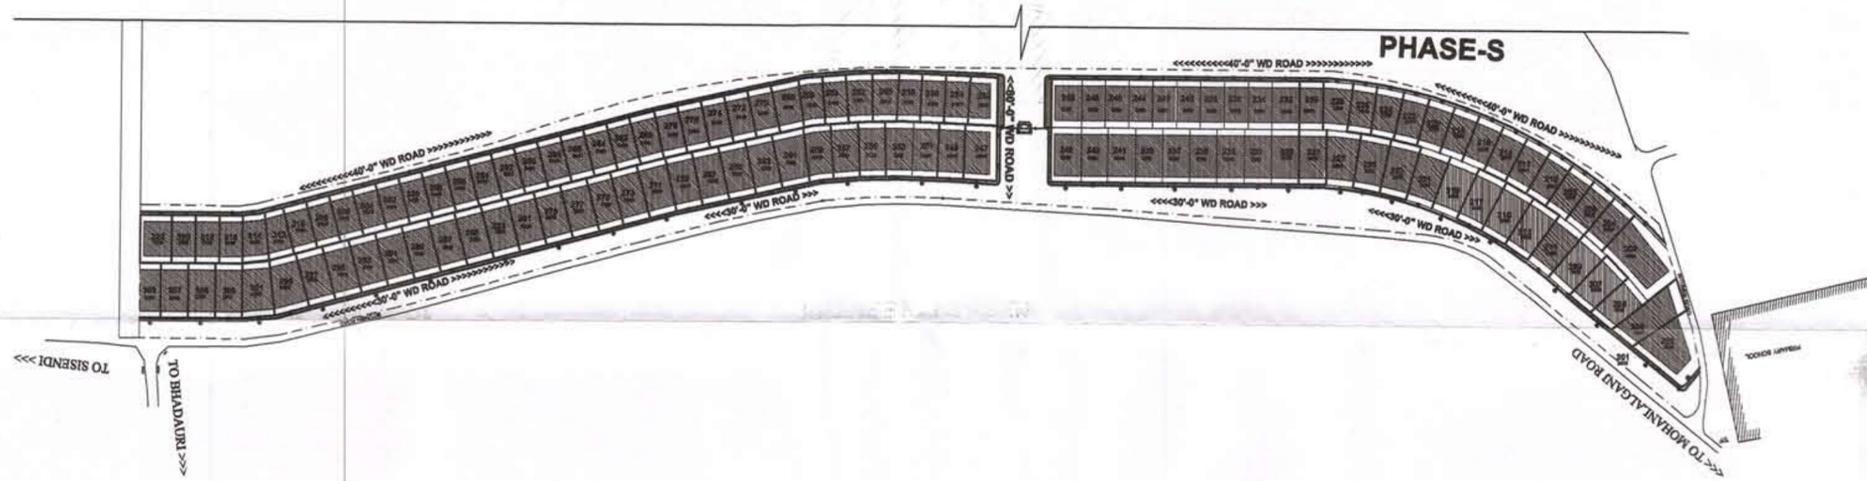


KEY PLAN
NOT TO SCALE

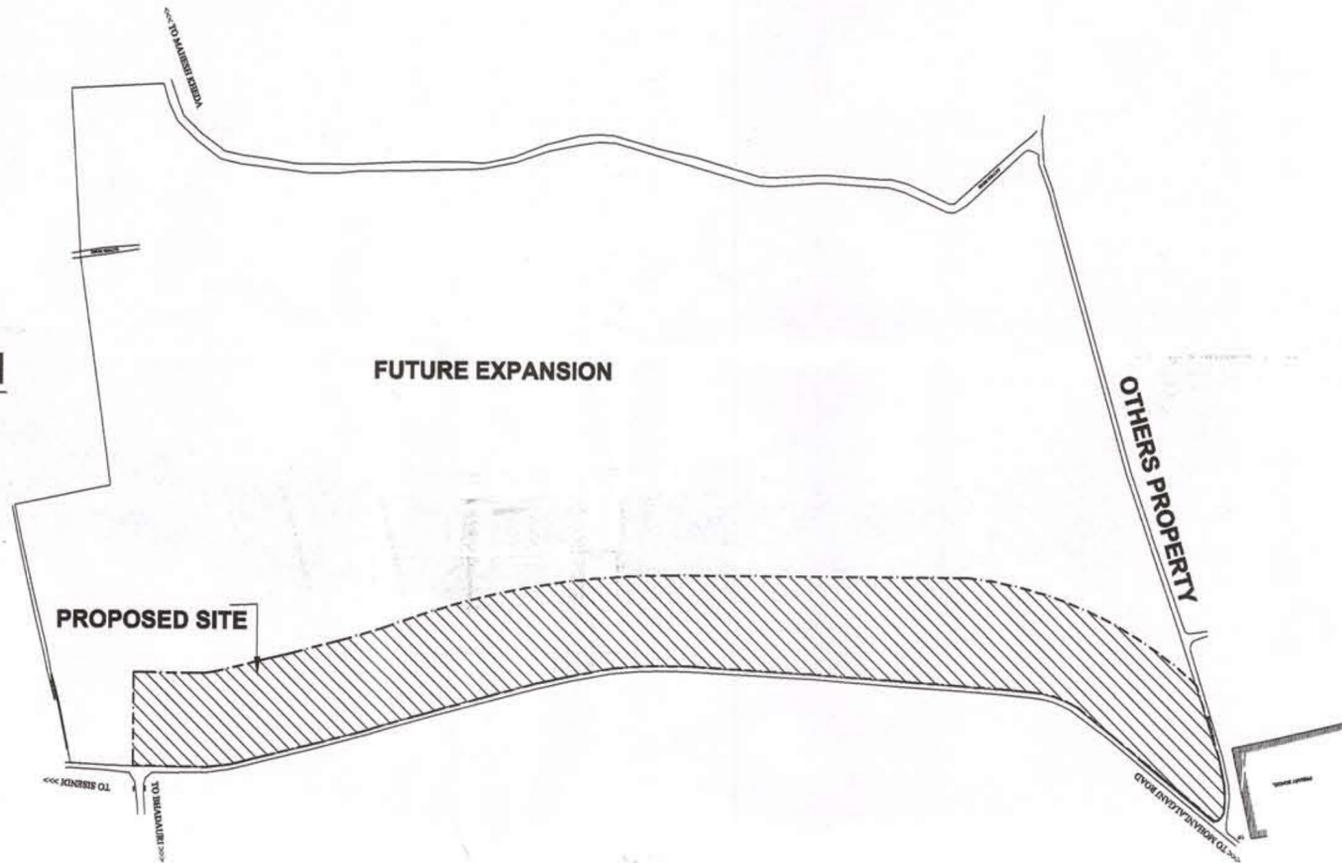

JOB TITLE :
PROPOSED PLOTTING FOR
WOODLAND AT VILLAGE-
BHOUDARI, MOHANLALGANJ,
LUCKNOW FOR COMMERCIAL PHASE
S -KHASRA NO. 286, 298, 299 KA, 300,
301, 302, 303 KA,
305 KA, 305 KHA, 306, 308, 328

General Notes

PROPOSED PLOTS DESCRIPTION

S.NO.	TYPES OF PLOTS	SIZE OF PLOTS	NO. OF PLOTS
1.	7000 sqft.	70'-0" X 100'-0"	1.nos
2.	3400 sqft.	40'-6" X 80'-0"	9.nos
3.	3200 sqft.	40'-0" X 80'-0"	31.nos
4.	3000 sqft.	37'-6" X 80'-0"	4.nos
5.	3000 sqft.	42'-9" X 70'-0"	2.nos
6.	2450 sqft.	35'-0" X 70'-0"	38.nos
7.	2300 sqft.	32'-9 1/2" X 70'-0"	12.nos
8.	5500 sqft.	83'-0" + 93'-0" / 2 X 100'-0"	1.nos
9.	3800 sqft.	47'-0" X 80'-0"	2.nos
10.	3600 sqft.	45'-0" X 80'-0"	3.nos
11.	3500 sqft.	43'-9" X 80'-0"	3.nos
12.	3300 sqft.	41'-3" X 80'-0"	3.nos
13.	3150 sqft.	39'-4 1/2" X 80'-0"	4.nos
14.	2600 sqft.	37'-2" X 70'-0"	1.nos
15.	2300 sqft.	32'-10 1/2" X 70'-0"	1.nos

TOTAL NO. OF PLOTS 115.nos

LEGEND

NAME	SYMBOL
NORTH	
ELECTRIC POLE	
TREE	
TRANSFORMER	
S.T.P	

ALL NECESSARY PRECAUTIONS FOR
FIRE FIGHTING NORMS WILL BE TAKEN
CARE ACCORDINGLY.

AREA STATEMENT :

PHASE-S	1 HECT. = (10,000 SQ.MT.) 1 SQ. MT. = (10.76 SQ.FT.)
1. TOTAL LAND AREA = 44580 SQ. M. (479680.8 SQ. FT.)	
2. PLOTTED AREA (71.96%) = 32082.16 SQ. M. (345204.00 SQ. FT.)	
3. OPEN AREA & ROAD NETWORK (28.04%) = 12497.84 SQ. M. (134476.8 SQ. FT.)	

SUBMISSION DRAWING.

SCALE : AS SHOWN.

OWNER'S SIGN. : Rudraksh Developers Pvt. Ltd.
ARCHITECT'S SIGN. : NAV JYOTI
Architects Engineer & Int. Designer
5-1515 PAPER MILL ROADS CENTRE
LUCKNOW

दिनांक 20/01/15
अवर अभियन्ता
अपर मुख्य अभियन्ता
जिला पंचायत लखनऊ