





BASEMENT FLOOR PLAN
(SCALE 1:100)

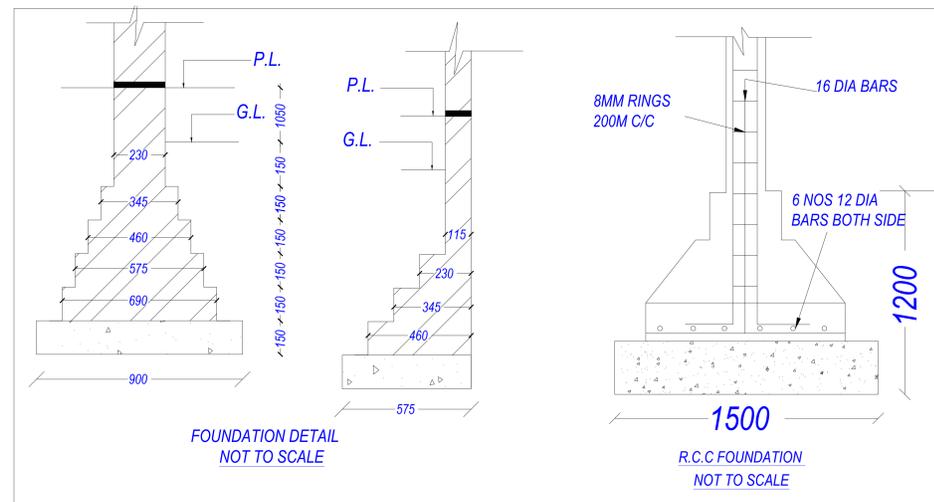


FOUNDATION DETAIL
NOT TO SCALE

R.C.C FOUNDATION
NOT TO SCALE

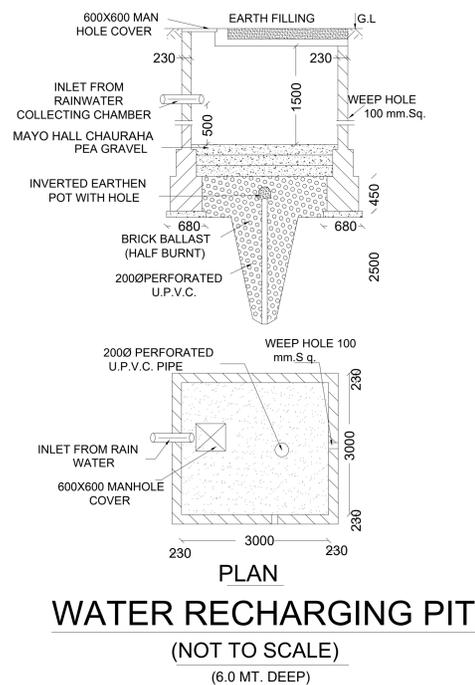

PLAN
WATER RECHARGING PIT
(NOT TO SCALE)
(6.0 MT. DEEP)

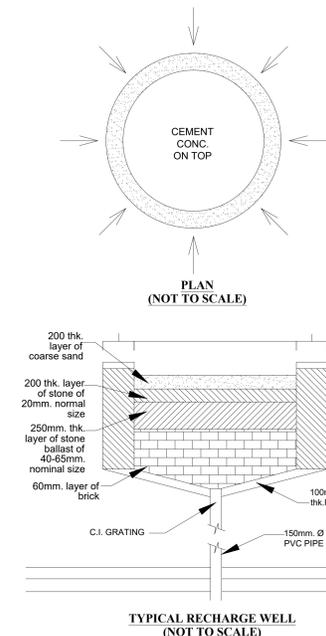


TYPICAL RECHARGE WELL
(NOT TO SCALE)


OWNER'S NAME AND SIGNATURE ARPIT YADAV AND YASHARTH VIKRAM arpityasharthbuilders@gmail.com, 792281952	
ARCHITECT'S NAME AND SIGNATURE SACHIN YADAV CA20221140419	ENGINEER
Lucknow Development Authority	
Building Plan Application Number LDA/BP/24-25/0991	
Sanctioned On 03 Jul 2024	
Valid Till 05 Jul 2029	
Approved By Vice Chairman (Vice Chairman)	
Examined By Yashoda Nand Tripathi (Junior engineer) Alka Singh (Assistant Engineer) Sanjay Jindal (Executive engineer/Town Planner)	
Gyanendra Verma (Chief Town Planner)	
Gyanendra Verma (Additional Secretary)	
Vice Chairman (Vice Chairman)	

Note: - 1) This drawing is prepared as per the current prevailing Building Bye Laws.
2) If Map sanctioned is used for purpose anything other than stated in application will lead to rejection of Map.


Total Plot Area: -	2937.00	Total FAR Area: -	9470.37
Total Coverage Area: -	730.88	Total BUA Area: -	13310.25

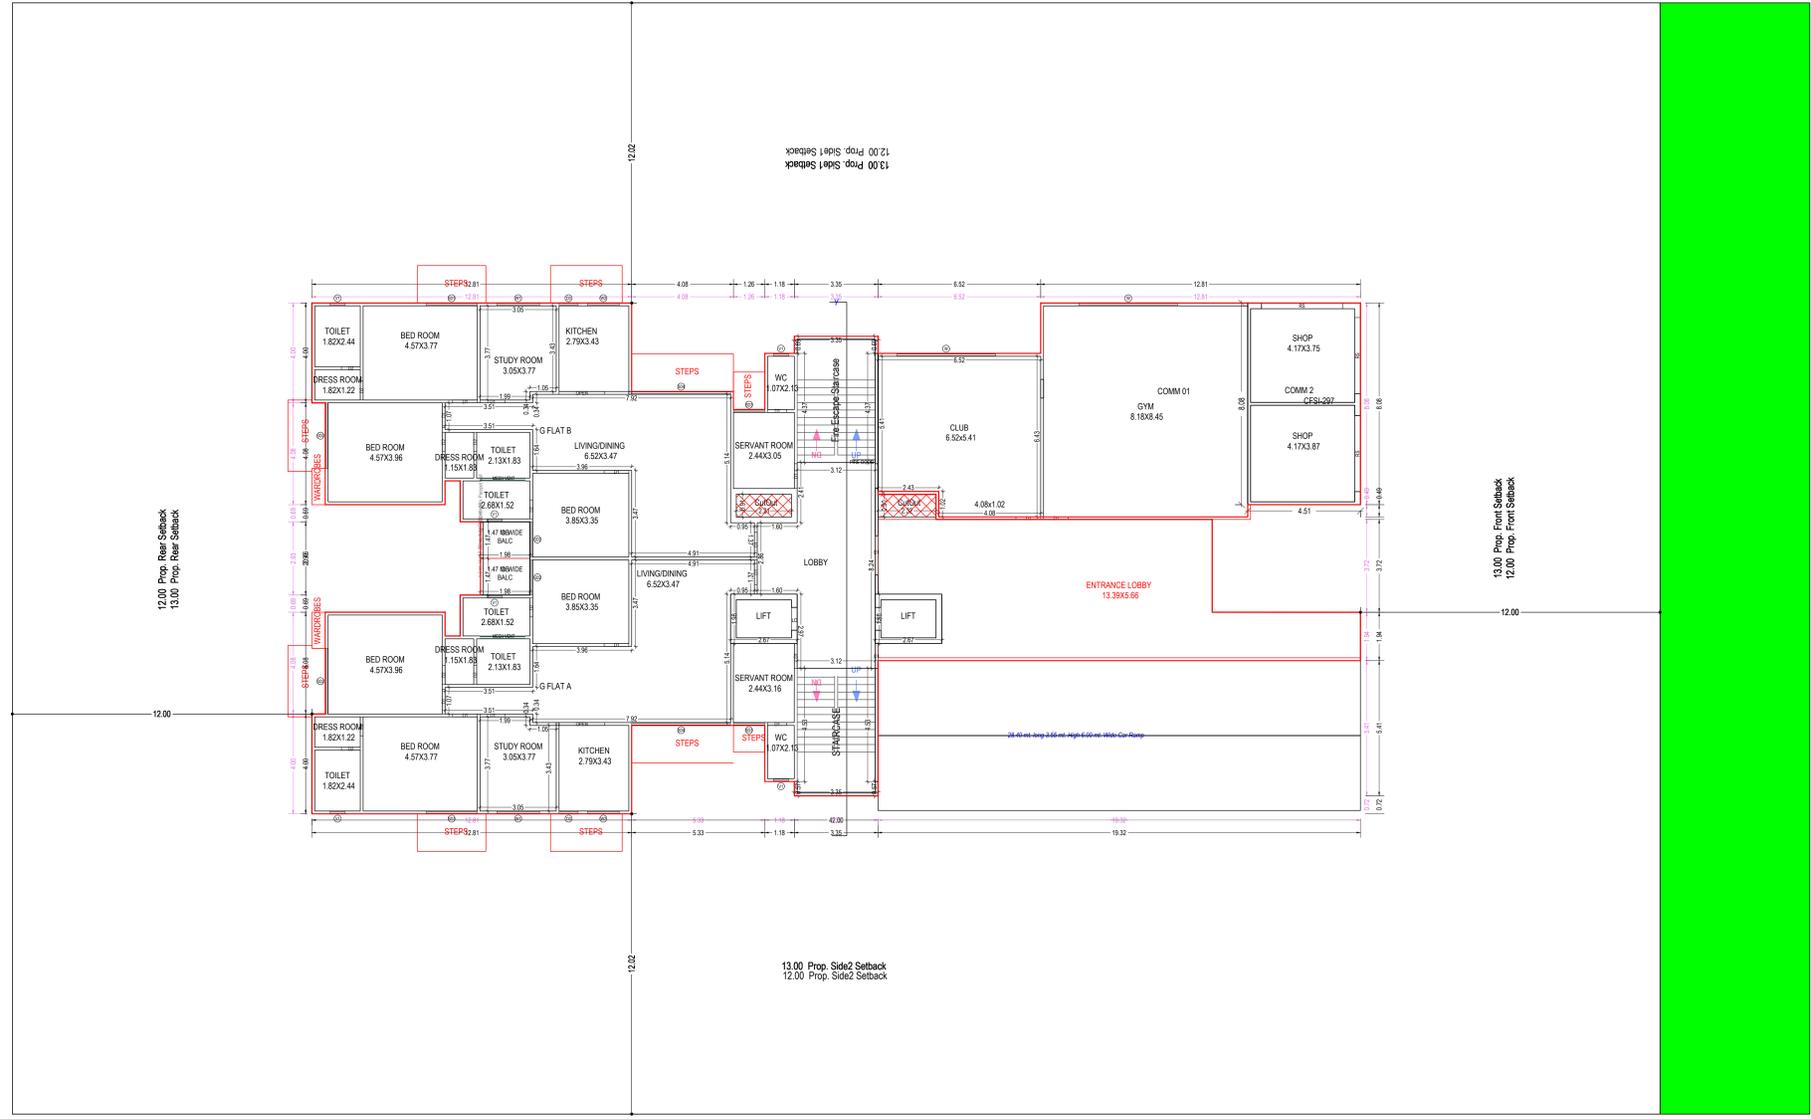

GROUND FLOOR PLAN
(Proposed)
(SCALE 1:100)

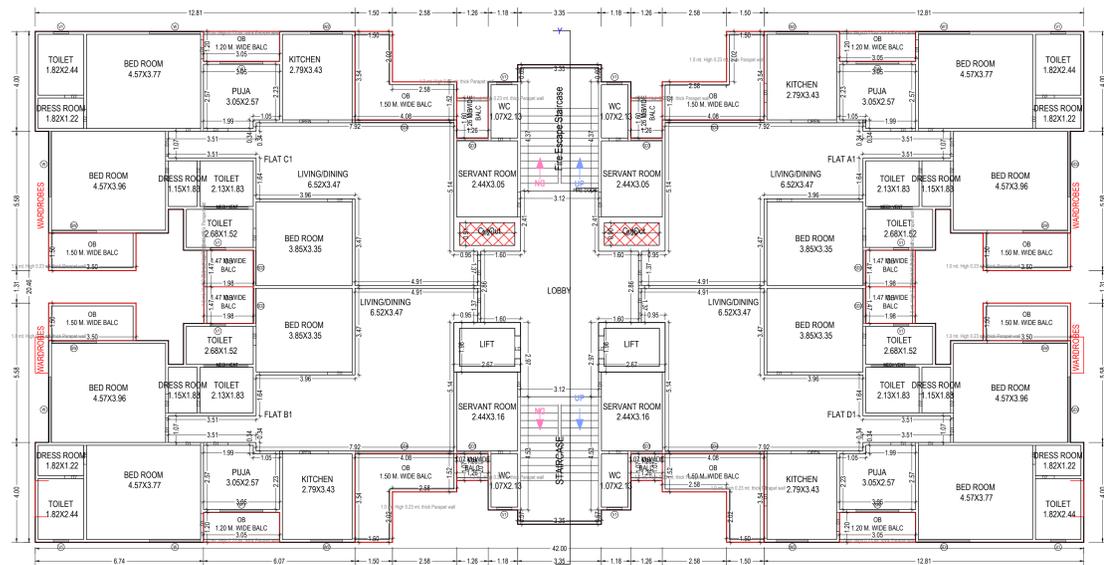

FIRST FLOOR PLAN
(Proposed)
(SCALE 1:100)

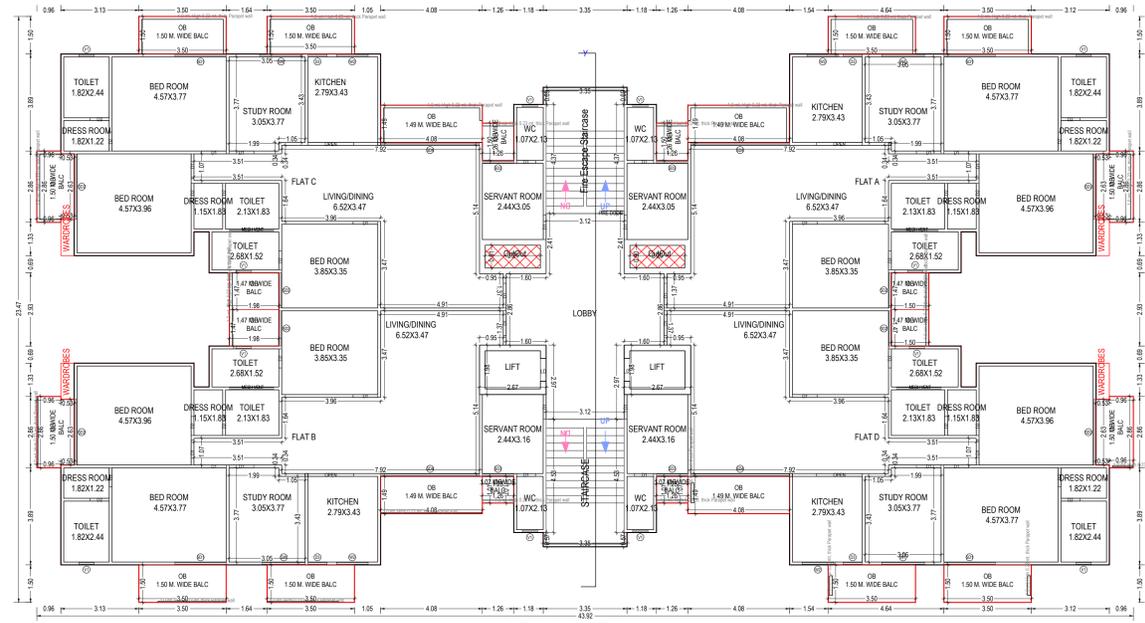

TYPICAL - 2-12 FLOOR PLAN
(Proposed)
(SCALE 1:100)

Note: - 1) This drawing is prepared as per the current prevailing Building Bye Laws.
2) If Map sanctioned is used for purpose anything other than stated in application will lead to rejection of Map.
ISO_A0_841.00_x_1189.00_MM

OWNER'S NAME AND SIGNATURE
ARPIT YADAV AND YASHARTH VIKRAM
arpityasharthbuilders@gmail.com, 7982801952

ARCHITECT'S NAME AND SIGNATURE
SACHIN YADAV
CA2021140419



Building Plan Application Number
LDA/BP/24-25/0991

Sanctioned On
03 Jul 2024

Valid Till
05 Jul 2029

Approved By
Vice Chairman (Vice Chairman)

Examined By
Yashoda Nand Tripathi (Junior engineer)

Aika Singh (Assistant Engineer)

Sanjay Jindal (Executive engineer/Town Planner)

Gyanendra Verma (Chief Town Planner)

Gyanendra Verma (Additional Secretary)


Vice Chairman (Vice Chairman)

Total Plot Area: - 2937.00


Total FAR Area: - 9470.37

Total Coverage Area: - 730.88


Total BUA Area: - 13310.25

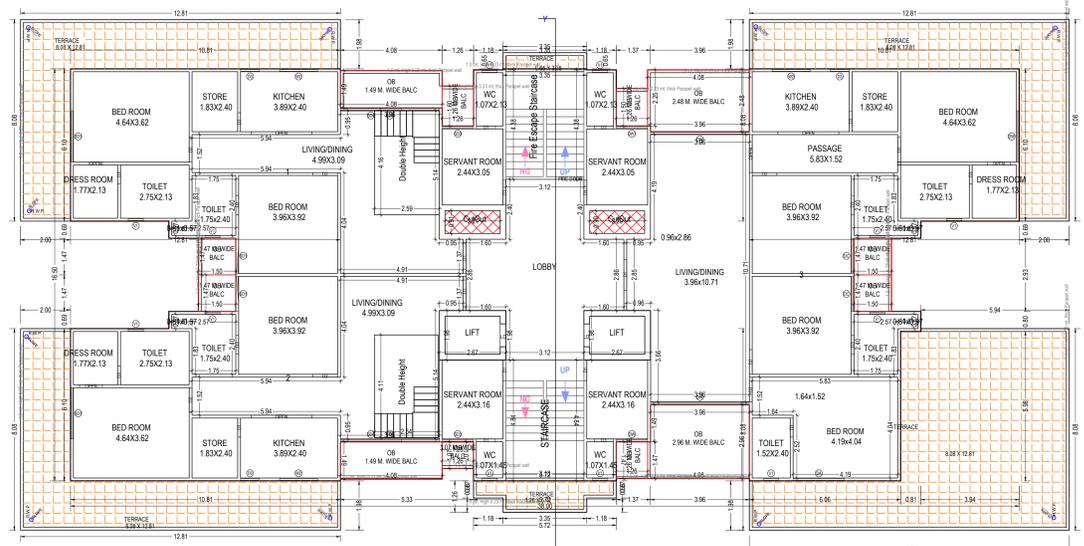

THIRTEENTH FLOOR PLAN
 (Proposed)
 (SCALE 1:100)

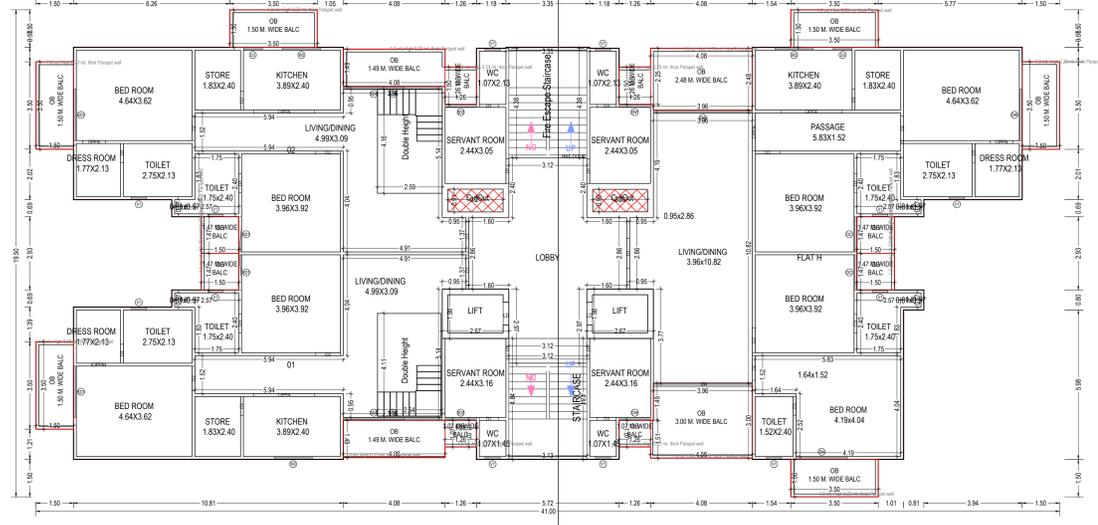

FOURTEENTH FLOOR PLAN
 (Proposed)
 (SCALE 1:100)

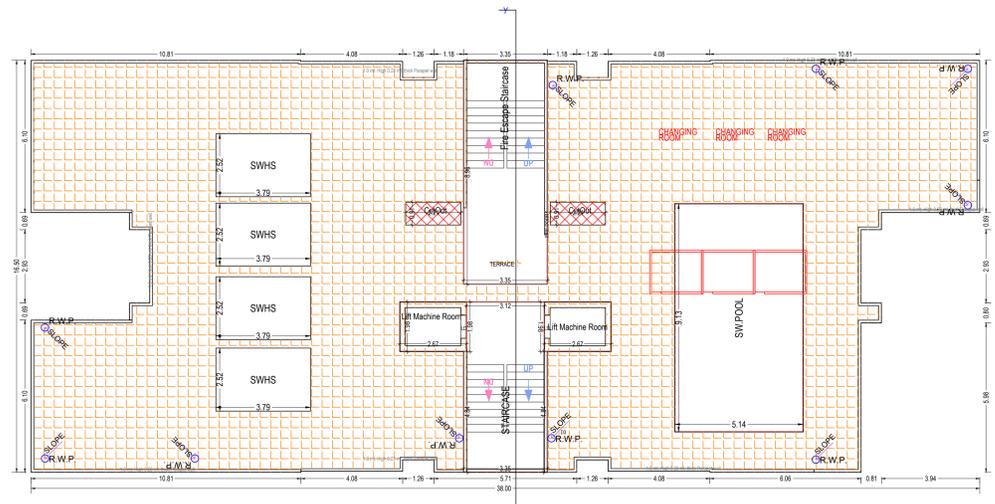

TERRACE FLOOR PLAN
 (SCALE 1:100)

Note: - 1) This drawing is prepared as per the current prevailing Building Bye Laws.
 2) If Map sanctioned is used for purpose anything other than stated in application will lead to rejection of Map.

Total Plot Area: -	2937.00	Total FAR Area: -	9470.37
Total Coverage Area: -	730.88	Total BUA Area: -	13310.25

OWNER'S NAME AND SIGNATURE ARPIT YADAV AND YASHARTH VIKRAM arpityasharthbuilders@gmail.com, 7982801952	
ARCHITECT'S NAME AND SIGNATURE SACHIN YADAV CA2021140419	ENGINEER
Lucknow Development Authority	
Building Plan Application Number LDA/BP/24-25/0991 Sanctioned On 03 Jul 2024 Valid Till 05 Jul 2029	
Approved By Vice Chairman (Vice Chairman)	
Examined By Yashoda Nand Tripathi (Junior engineer) Alka Singh (Assistant Engineer) Sanjay Jindal (Executive engineer/Town Planner) Gyanendra Verma (Chief Town Planner) Gyanendra Verma (Additional Secretary)	
Vice Chairman (Vice Chairman)	