

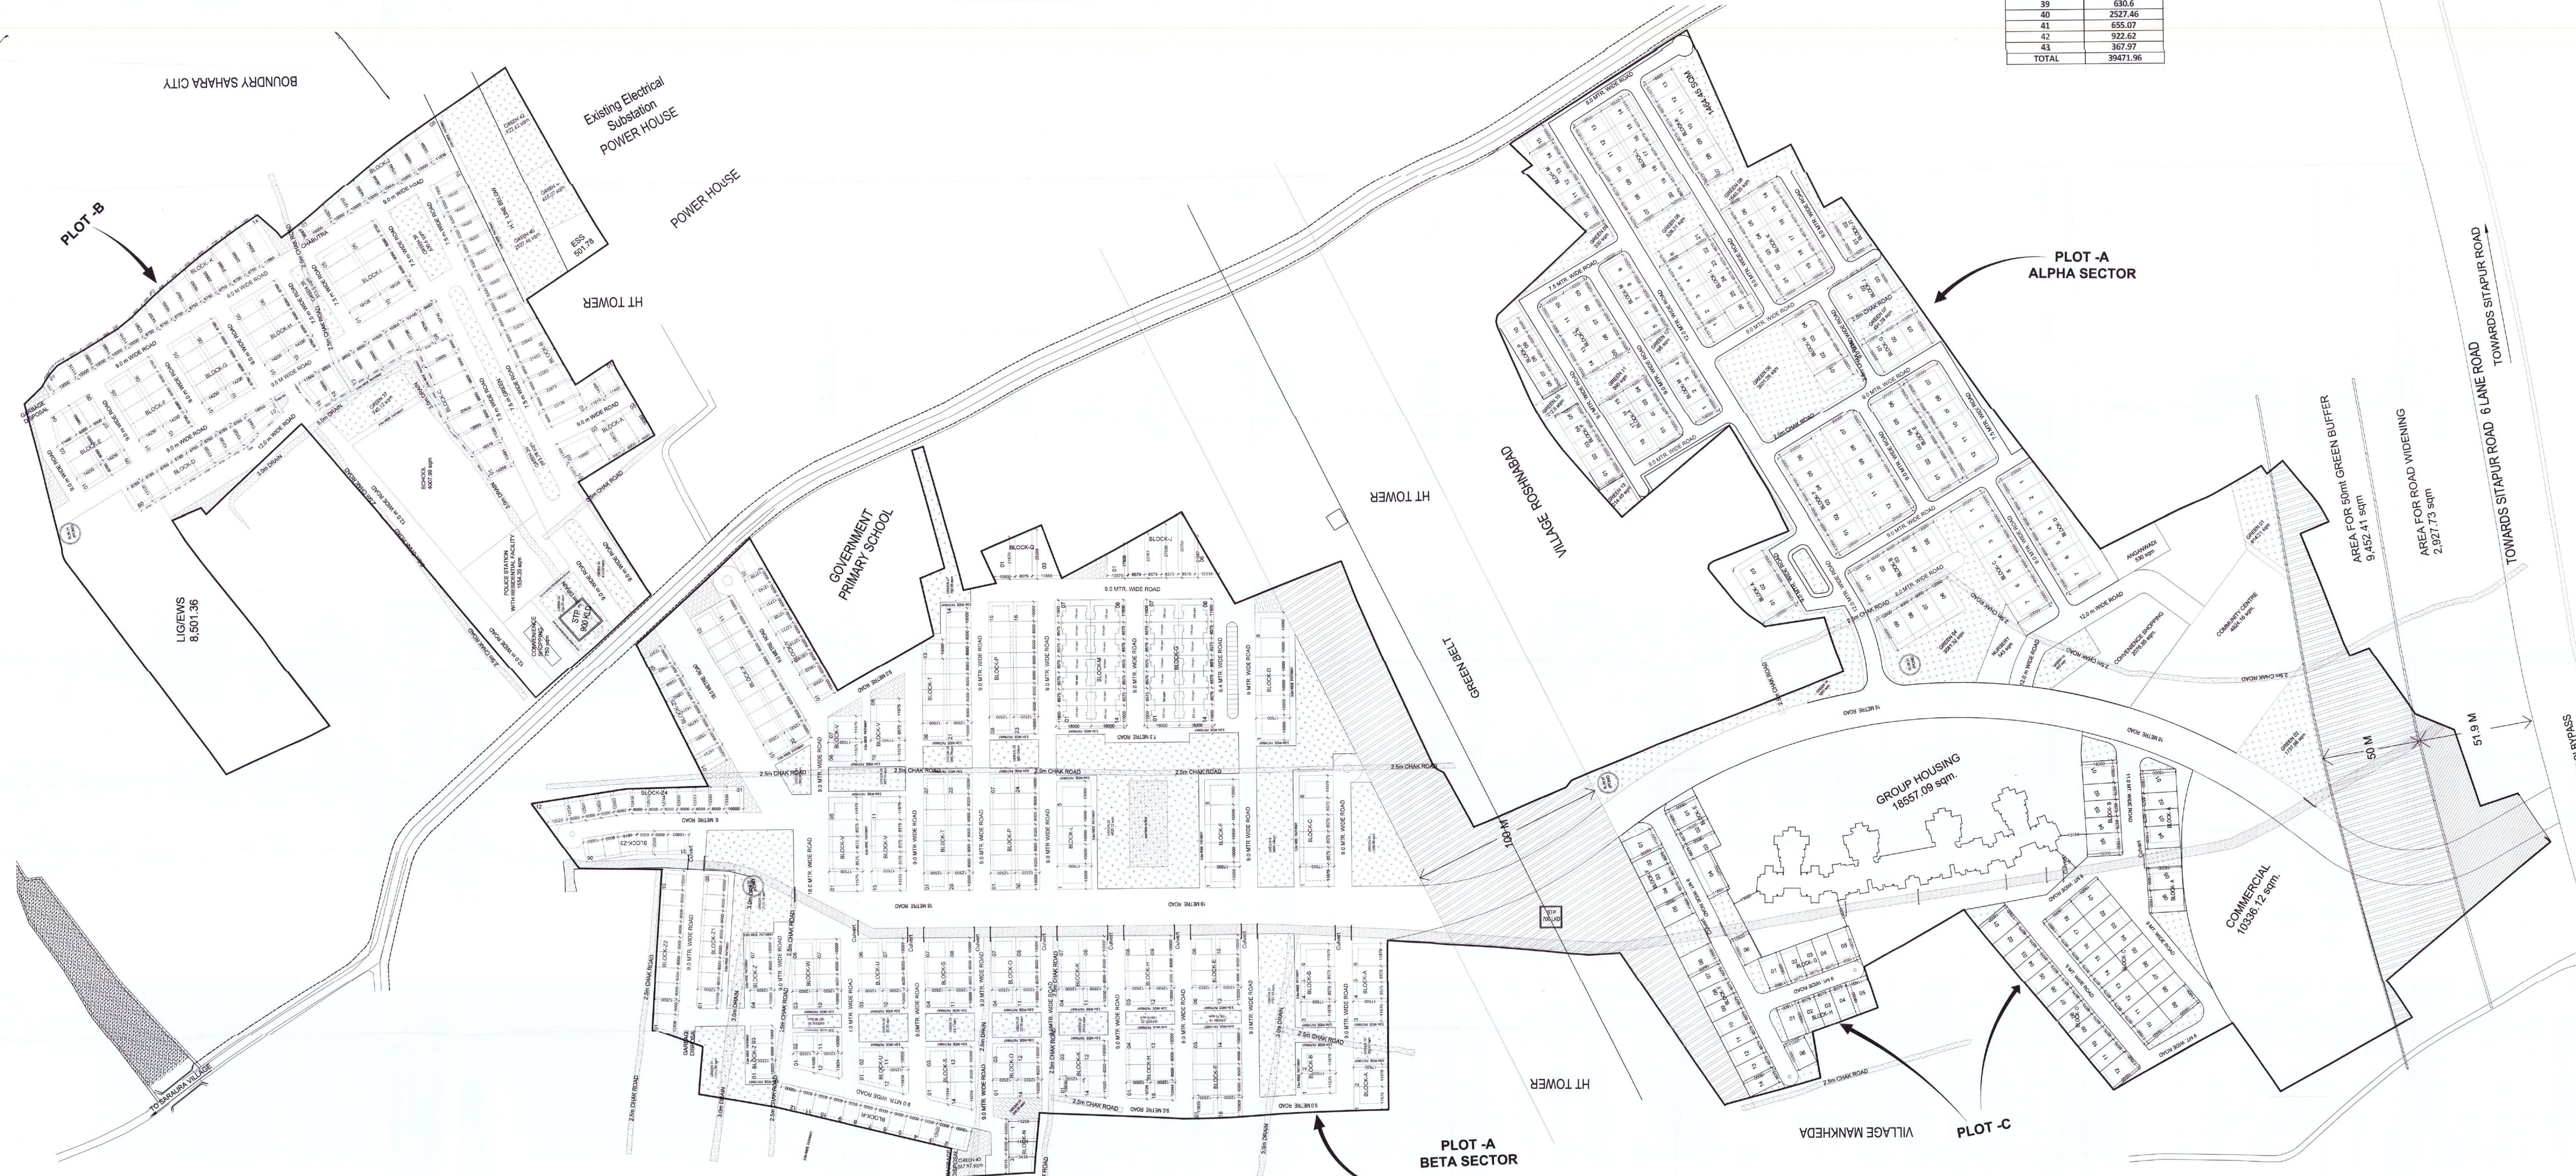
[illegible]


PLOT DISTRIBUTION AREA				
REVISED PLOT DISTRIBUTION AND POPULATION PROJECTION				
AREA/SQ. MT.	NO. OF PLOTS	PERMISSIBLE NO. OF UNITS /PLOT	PERSON /UNIT	POPULATION
0-100	134	135		
101-200	289	289		
201-300	135	135		
301-400	93	93		
401-500	6	6		
501-600	0	0		
TOTAL	679	679	5	3395
GROUP HOUSING	1	463	5	2315
L.I.G. HOUSING	114	5	5	570
E.W.S. HOUSING	114	5	5	570
TOTAL POPULATION				6850


GREEN AREA		
S. NO.	GREEN AND PARKS- AREA	PROGRAM
	(SQ. MTS.)	
1	1717.58	
2	934	
3	2081.74	
4	526.31	
5	201.26	
6	491.29	
7	5640.35	
8	330	
10	212.5	
11	300	
12	195	
13	214.45	
14	1093	
15	1256.95	
16	283.07	
17	1771.81	
18	2486.44	
19	168.75	
20	168.75	
21	4820.12	
22	310.53	
23	333.08	
24	960.12	
25	274.2	
26	289.79	
27	782.95	
28	375.03	
29	493.15	
30	167.89	
31	1012.05	
32	2170.16	
33	805.58	
34	413.03	
35	756.22	
36	893.78	
37	980.12	
38	313.5	
40	2527.46	
41	655.07	
42	922.62	
43	367.97	
TOTAL		

[illegible][illegible]

PROPOSED SITE PLAN
1:2000

PROPOSED REVISED SITE PLAN (GHAILA TOWNSHIP) Village: Ghaila & Alinagar, Lucknow for Shalimar KSMB Projects.

Village Ghaila, Khasara No:- 2,3,4,5,6,7,12,13,23,24,25,31,32,87,88,89,89/1594,90K,91K,91Kha,91Gha,92,93,94,95,96,97,108,110,114,115,115/1553,116,117,119K,120,121K,121Kha,122,123,124K,124Kha,128,181,182,183,184,188,191,192,193,194,195,195/1546,197,200,201,202,203,204,206,207,209,212,213,214,215,216,217,219,230,231,234,235,236,239,240Sa.

Village Ali Nagar, Khasara No:- 5,23,25,26,27,29,35,36,37,39,41,45,46,48

SITE PLAN/LAYOUT PLAN

(PREVIOUS SANCTIONED LAYOUT NO. 41293 DATED 23/2/2017)

