


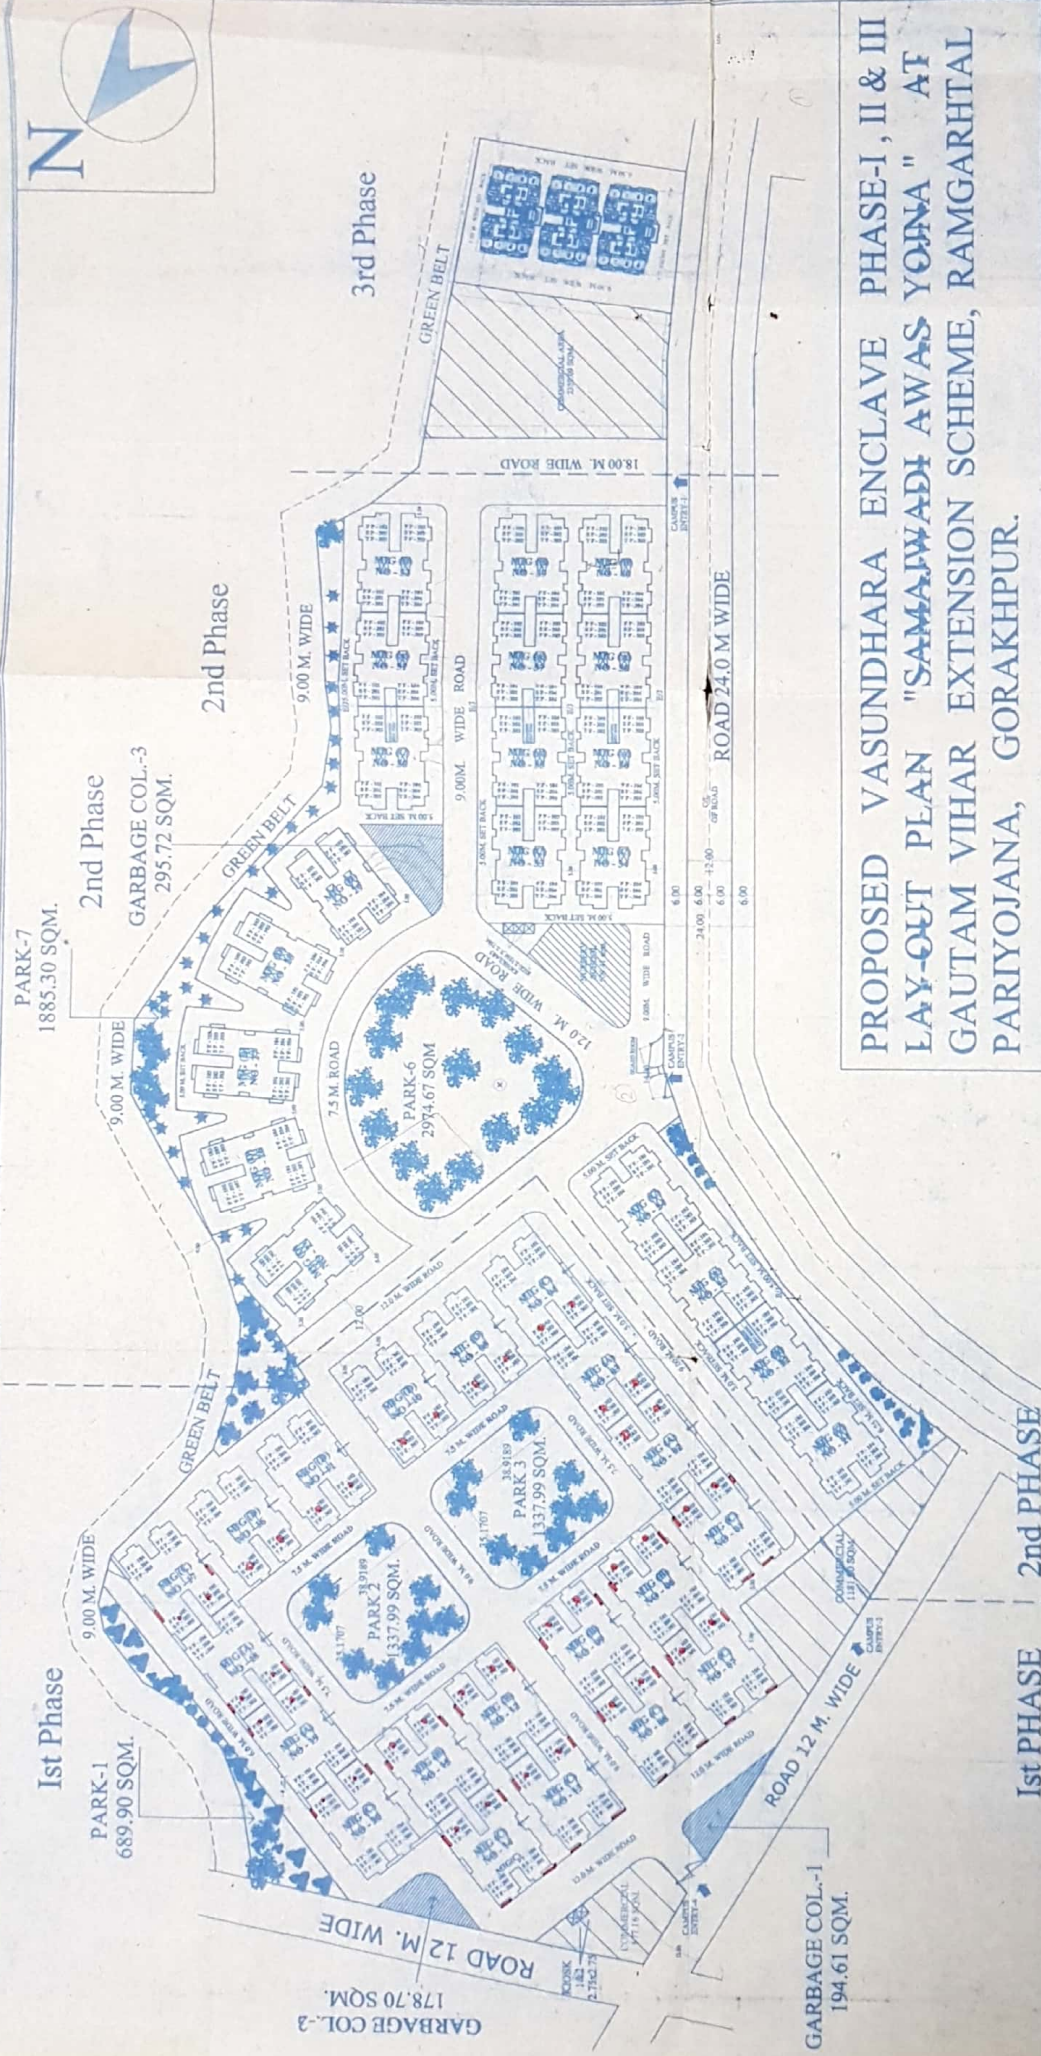

PROPOSED VASUNDHARA ENCLAVE PHASE-I, II & III
LAY-OUT PLAN "SAMAJWADI AWAS YOJNA" AT
GAUTAM VIHAR EXTENSION SCHEME, RAMGARHTAL
PARIYOJANA, GORAKHPUR.

AREA DETAIL

1-	TOTAL PLOT AREA	-	57343.00	sqm.	(100 %)
2-	UNDER RESIDENCE	-	28867.49	sqm.	(49.99%)
3-	UNDER NURSERY SCHOOL	-	509.41	sqm.	(0.89 %)
4-	UNDER COMERCIAL	-	4193.08	sqm.	(7.31 %)
5-	UNDER GARBAGE	-	669.03	sqm.	(1.17 %)
6-	UNDER ROAD	-	14434.02	sqm.	(25.52%)
7-	UNDER PARK	-	8669.97	sqm.	(15.12%)


