


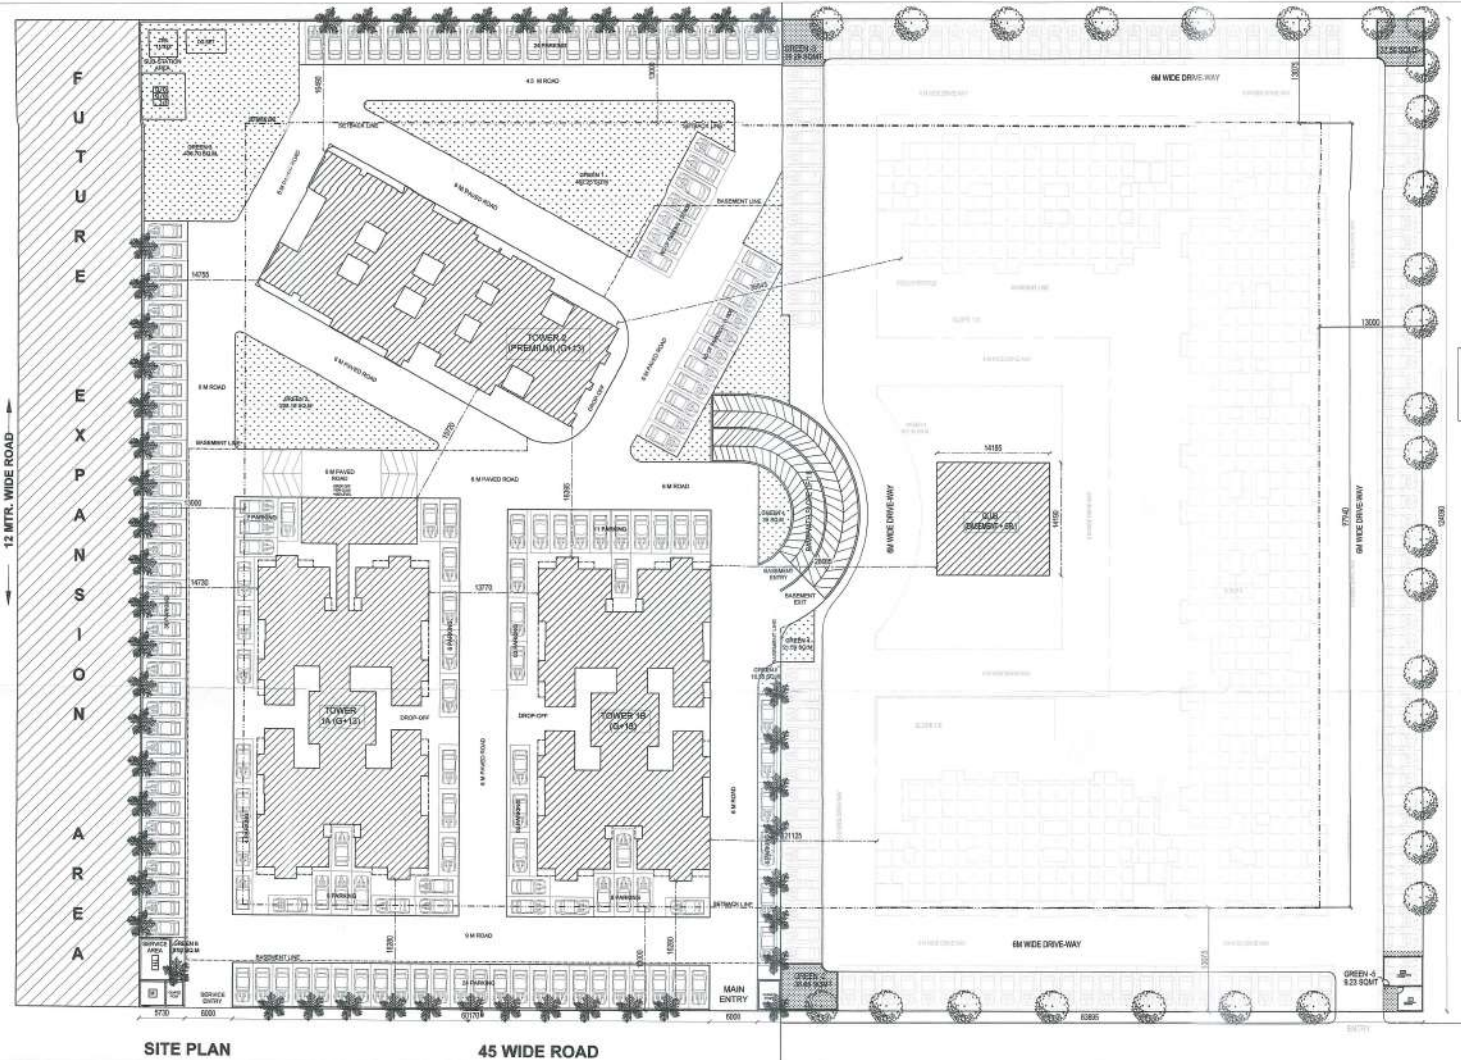

This drawing is a "CONCEPT" drawing of the drawing is not intended to be used for construction without the permission of the Architect.

PROJECT

PROPOSED GROUP HOUSING - I

NOTES

1. ALL DIM. ARE IN MM
2. ALL FIRE CHECK DOORS ARE OF 2H RATING.

- LEGEND**



GREEN AREA DETAIL

NO.	TYPE	AREA
1	GREEN 1	462.25
2	GREEN 2	208.18
3	GREEN 3	436.70
TOTAL GREEN AREA		1107.13

