




FRONT ELEVATION (E.W.S. HOUSES)

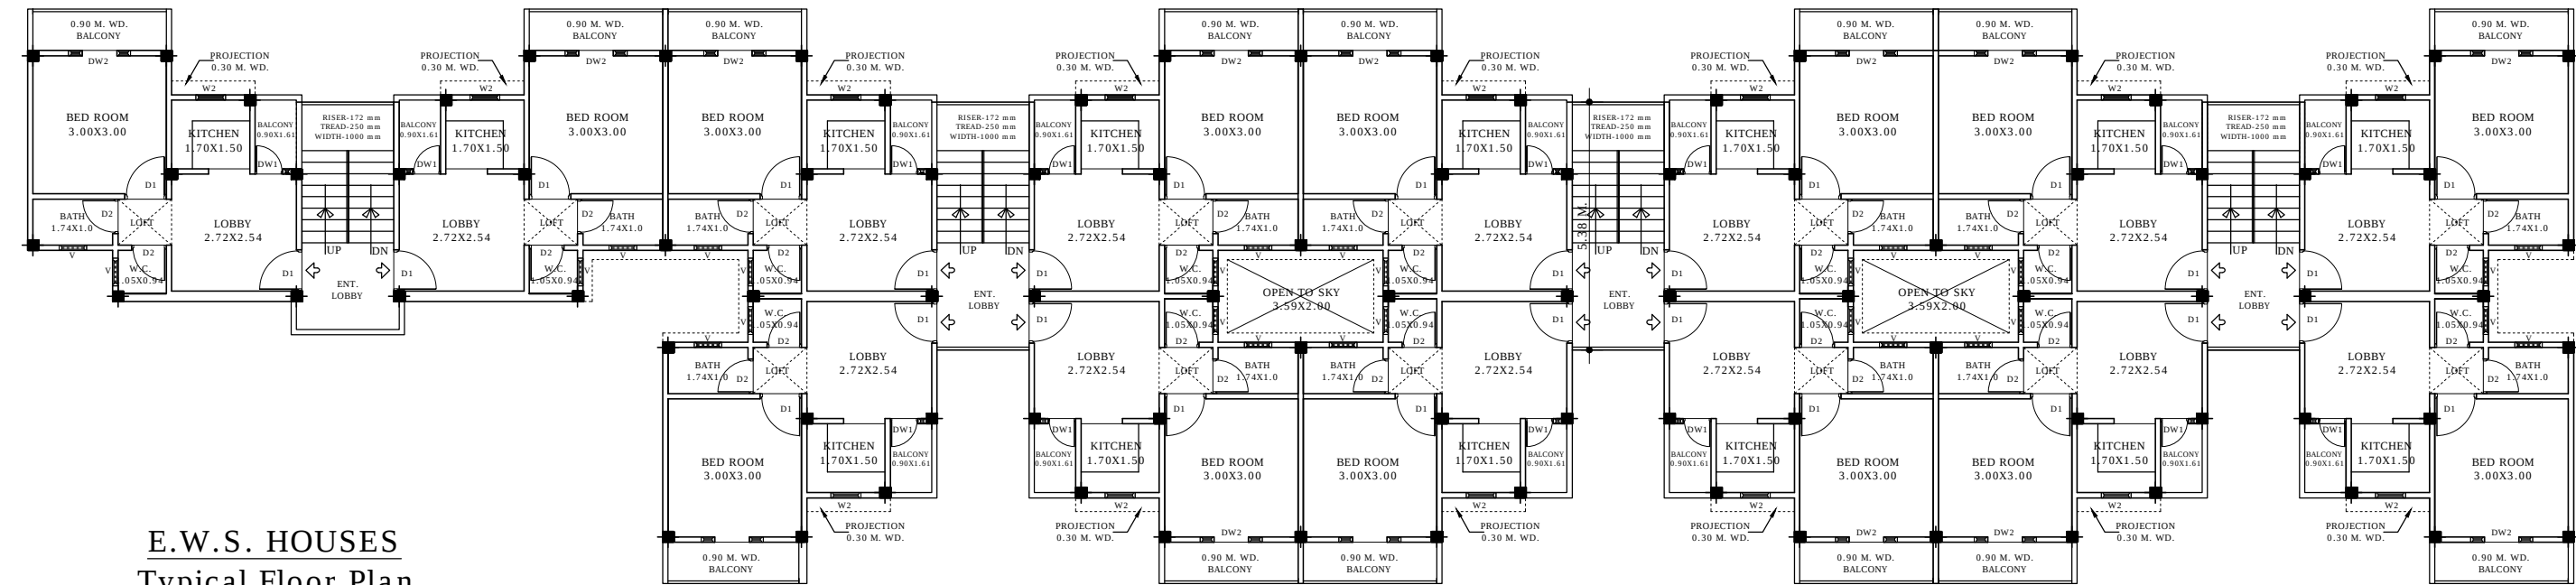

E.W.S. HOUSES
Typical Floor Plan