
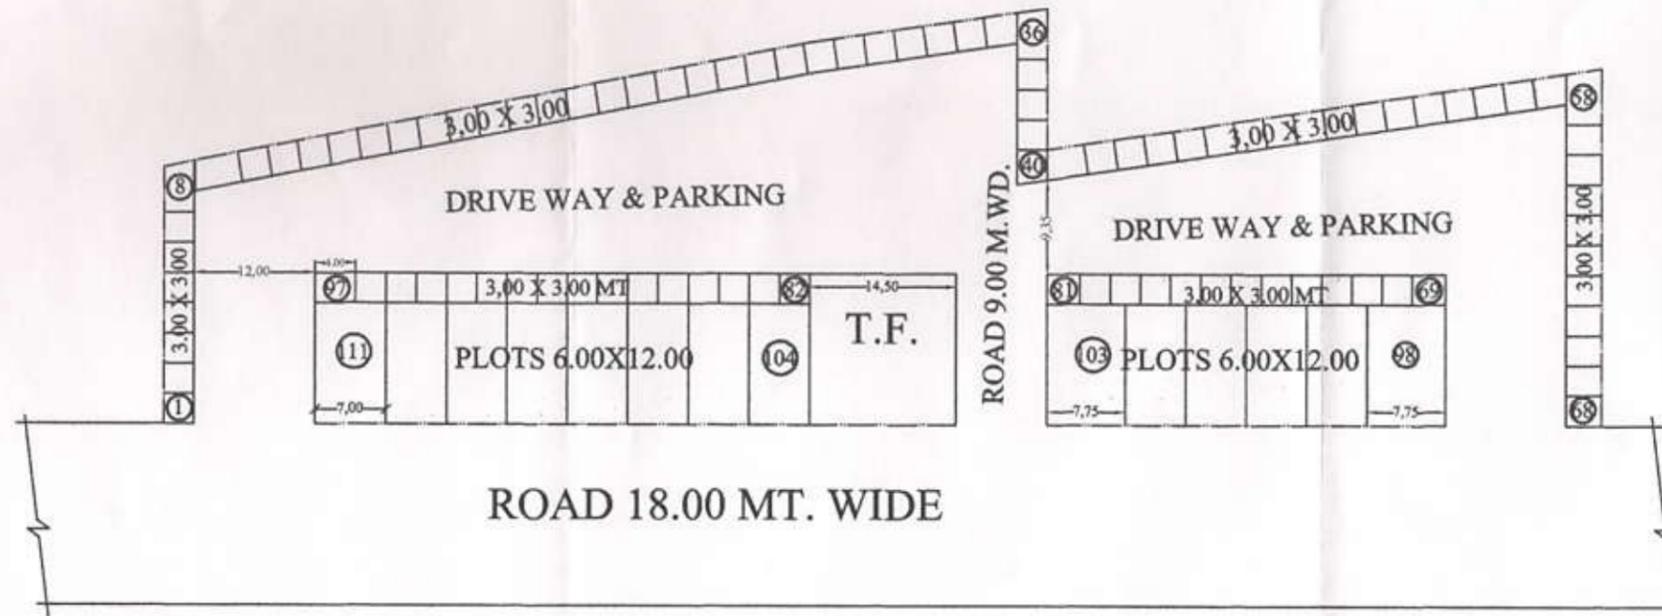


DRAWING No. Tpn/17

DT: 16.05.2017.

NORTH POINT

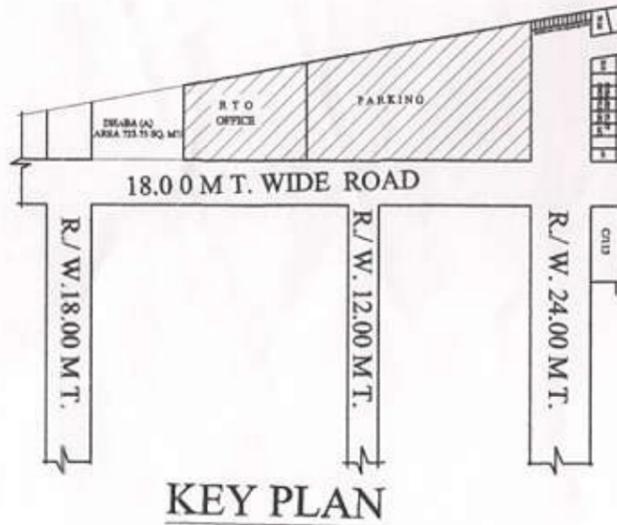

PART REPLANNING AREA	= 4691.00 SQ. MT. (100.00 %)
SALEABLE PLOT AREA	= 1981.00 SQ. MT. (042.23 %)
AREA UNDER DRIVEWAY / PARKING	= 2493.00 SQ. MT. (053.14 %)
AREA UNDEER TRANSFORMER / TUBEWELL	= 217.00 SQ. MT. (004.63 %)

	<u>SIZE</u>	<u>AREA</u>	<u>NOS.</u>
	3.00 X 3.00 MT.	09.00 SQ.MT.	(97)
	6.00 X 12.00 MT.	72.00 SQ.MT.	(14)
		TOTAL PLOTS	(111)

SCALE = (1 : 1000)



BAREILLY DEVELOPMENT AUTHORITY

PART REVISED LAYOUT PLAN OF TRANSPORT NAGAR SCHEME SHAHJAHANPUR ROAD BAREILLY

LEKHPAL SURVEYOR

A.K.JOSHI
ANIL ARYA

J.E.

A.E.

EX.EN.

C.T.P.

C.E.

SEC. 16/05/17

V.C.