

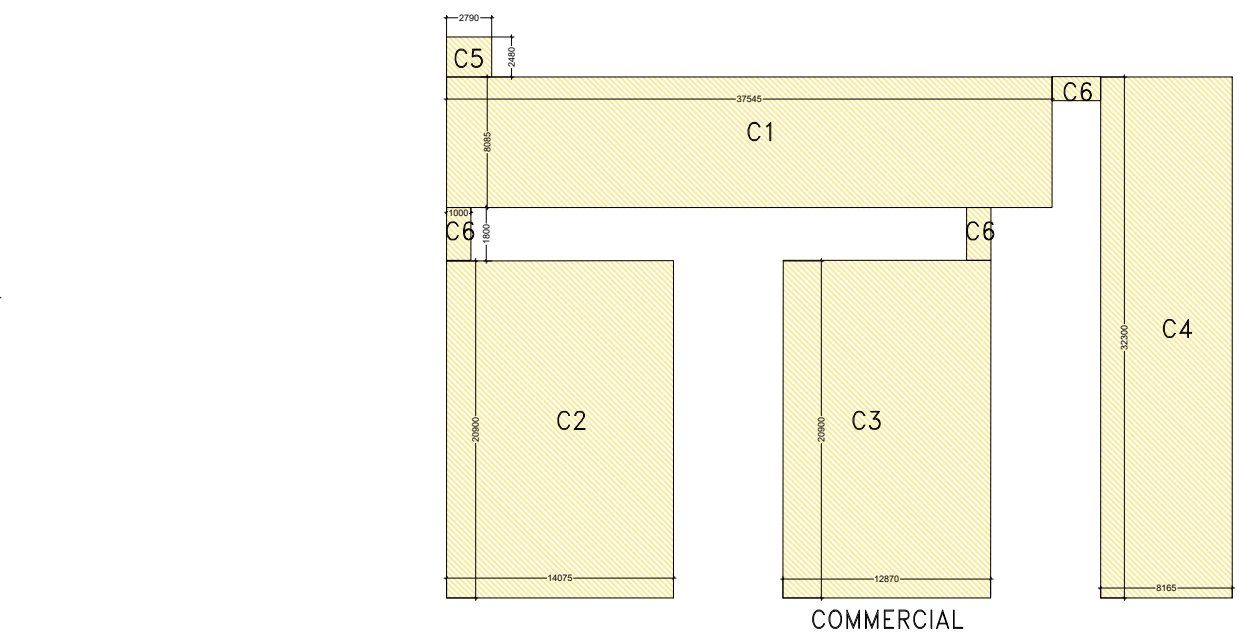


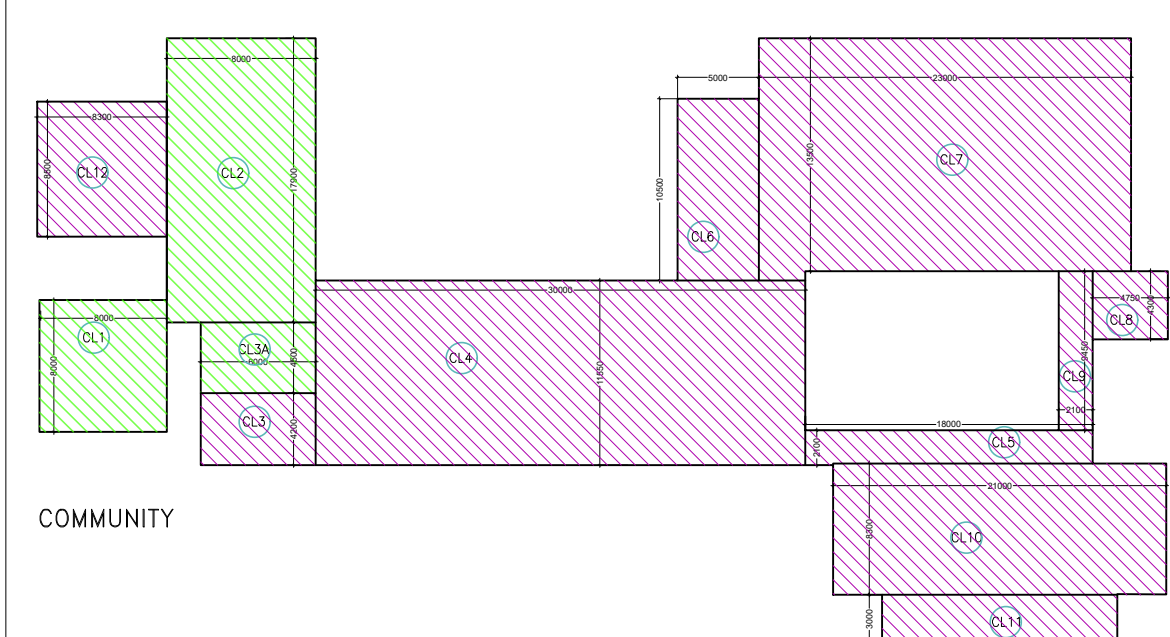

TOWER-ORCHID,ZINNIA & ASTER (3BHK+3T)					
GROUND COVERAGE AREA CALCULATION					
Sr No	Dim (m)	X	Dim (m)	NOS.	Area (SQMT)
F1	2.050	X	1.950	4	15.990
F2	8.310	X	3.100	4	103.044
F3	11.440	X	3.650	4	167.024
F4	4.740	X	1.800	4	34.128
F5	7.300	X	1.650	4	48.180
F6	5.050	X	4.350	2	43.935
F7	1.650	X	7.180	2	23.694
F8	3.760	X	4.950	2	37.224
F9	3.380	X	1.650	2	11.154
F10	5.780	X	4.880	2	56.413
F11	1.500	X	3.850	2	11.550
F12	3.430	X	2.480	2	17.013
F13	1.605	X	3.080	2	9.887
F14	30.790	X	1.650	1	50.804
F15	29.080	X	3.595	1	104.543
F16	16.110	X	1.350	1	21.749
F17	12.510	X	5.810	1	72.683
F18	1.950	X	7.230	2	28.197
F19	4.730	X	6.730	2	63.666
F20	2.050	X	1.950	2	7.995
F21	5.410	X	8.860	1	47.933
TOTAL ADDITION AREA (F)					976.8035
BALCONY FAR AREA					
B1	7.730	X	1.950	4	60.294
B1A	1.500	X	6.700	4	40.200
B2	2.830	X	1.770	4	20.036
B3	2.450	X	1.845	4	18.081
B4	3.075	X	2.230	2	13.715
B5	5.625	X	1.850	2	20.813
B6	2.195	X	2.430	2	10.668
B7	2.400	X	1.170	2	5.616
B8	2.750	X	1.520	2	8.360
B9	4.880	X	1.950	2	19.032
B10	5.680	X	2.150	2	24.424
TOTAL ADDITION AREA (B)					241.238
NON FAR AREA					
N1	2.950	X	3.000	1	8.850
N2	1.230	X	0.820	2	2.017
N3	2.880	X	1.200	2	6.912
TOTAL NON FAR AREA (N)					17.779
TOTAL GROUND FLOOR COVERAGE (F+B-N)					1200.262

TOWER-IRISH & MAGNOLIA- GROUND COVERAGE AREA CALCULATION					
Sr No	Dim (m)	X	Dim (m)	NOS.	Area (SQMT)
F1	7.130	X	7.140	4	203.633
F2	1.905	X	2.275	4	17.336
F3	3.750	X	2.395	4	35.925
F4	3.505	X	5.540	4	77.671
F5	4.885	X	3.780	4	73.861
F6	6.200	X	9.320	2	115.568
F7	26.845	X	5.330	1	143.084
F8	4.300	X	5.330	1	22.919
F9	1.865	X	1.385	2	5.166
TOTAL ADDITION AREA (F)					695.162
BALCONY FAR AREA					
B1	4.875	X	1.850	4	36.075
B2	6.230	X	2.450	4	61.054
B3	2.450	X	2.100	4	20.580
B4	1.850	X	1.180	4	8.732
TOTAL ADDITION AREA (B)					126.441
NON FAR AREA					
N1	2.950	X	2.015	1	5.944
N2	6.200	X	2.655	1	16.461
N3	2.100	X	1.730	2	7.266
N4	2.290	X	0.900	1	2.061
N5	6.200	X	1.955	1	12.121
N6	2.950	X	2.015	1	5.944
TOTAL OPEN AREA (N)					49.798
TOTAL GROUND FLOOR COVERAGE (F+B-N)					771.806
GROUND COVERAGE					
TOWER-IRISH & MAGNOLIA (4BHK+3T)					1543.611
TOWER-ORCHID,ZINNIA & ASTER (3BHK+3T)					3600.787
PROPOSED GROUND COVERAGE OF GUARD ROOM					9.000
PROPOSED GROUND COVERAGE OF METER ROOM					25.000
PROPOSED GROUND COVERAGE OF COMMERCIAL					1141.831
PROPOSED GROUND COVERAGE OF COMMUNITY FACILITY					1334.270
PROPOSED GROUND COVERAGE OF MEDITATION AREA					30.000
TOTAL GROUND COVERAGE AREA					7684.500

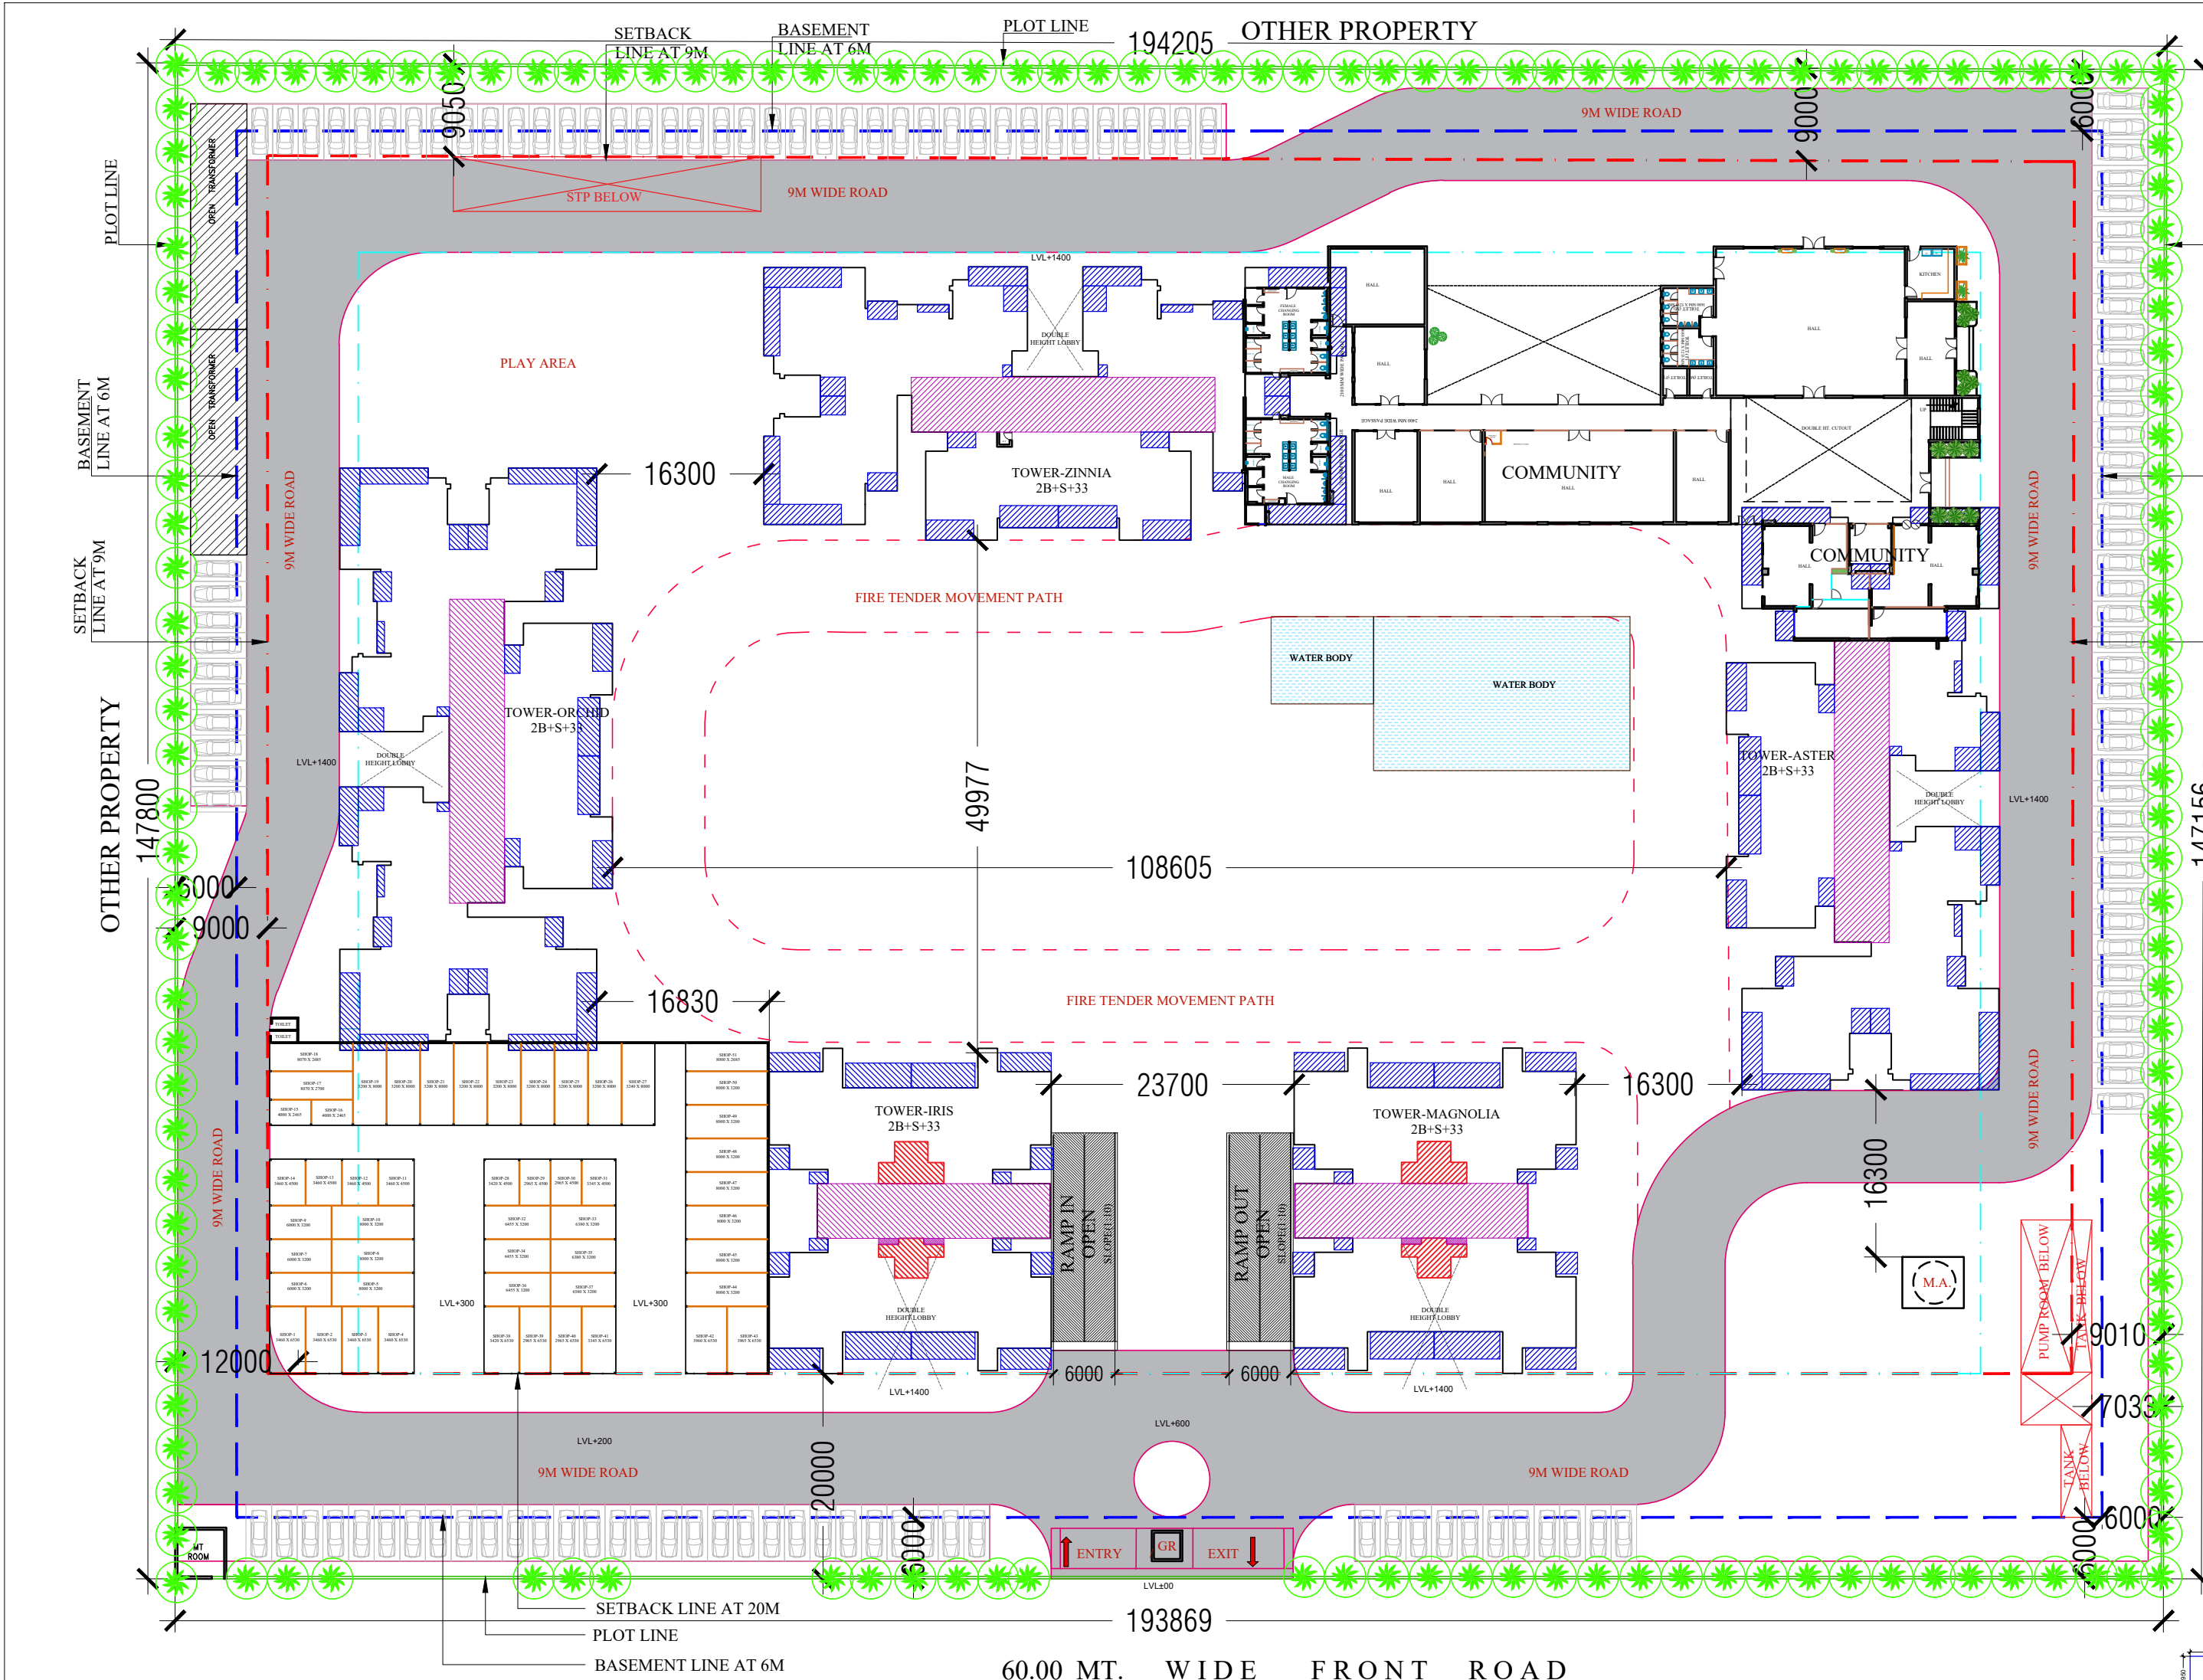