


INTEGRATED TOWNSHIP LAYOUT PLAN- DETAILS OF AREA MORTGAGED PLOT AGAINST DEVELOPMENT WORKS & PLOTS FREEZED AGAINST EWS & LIG

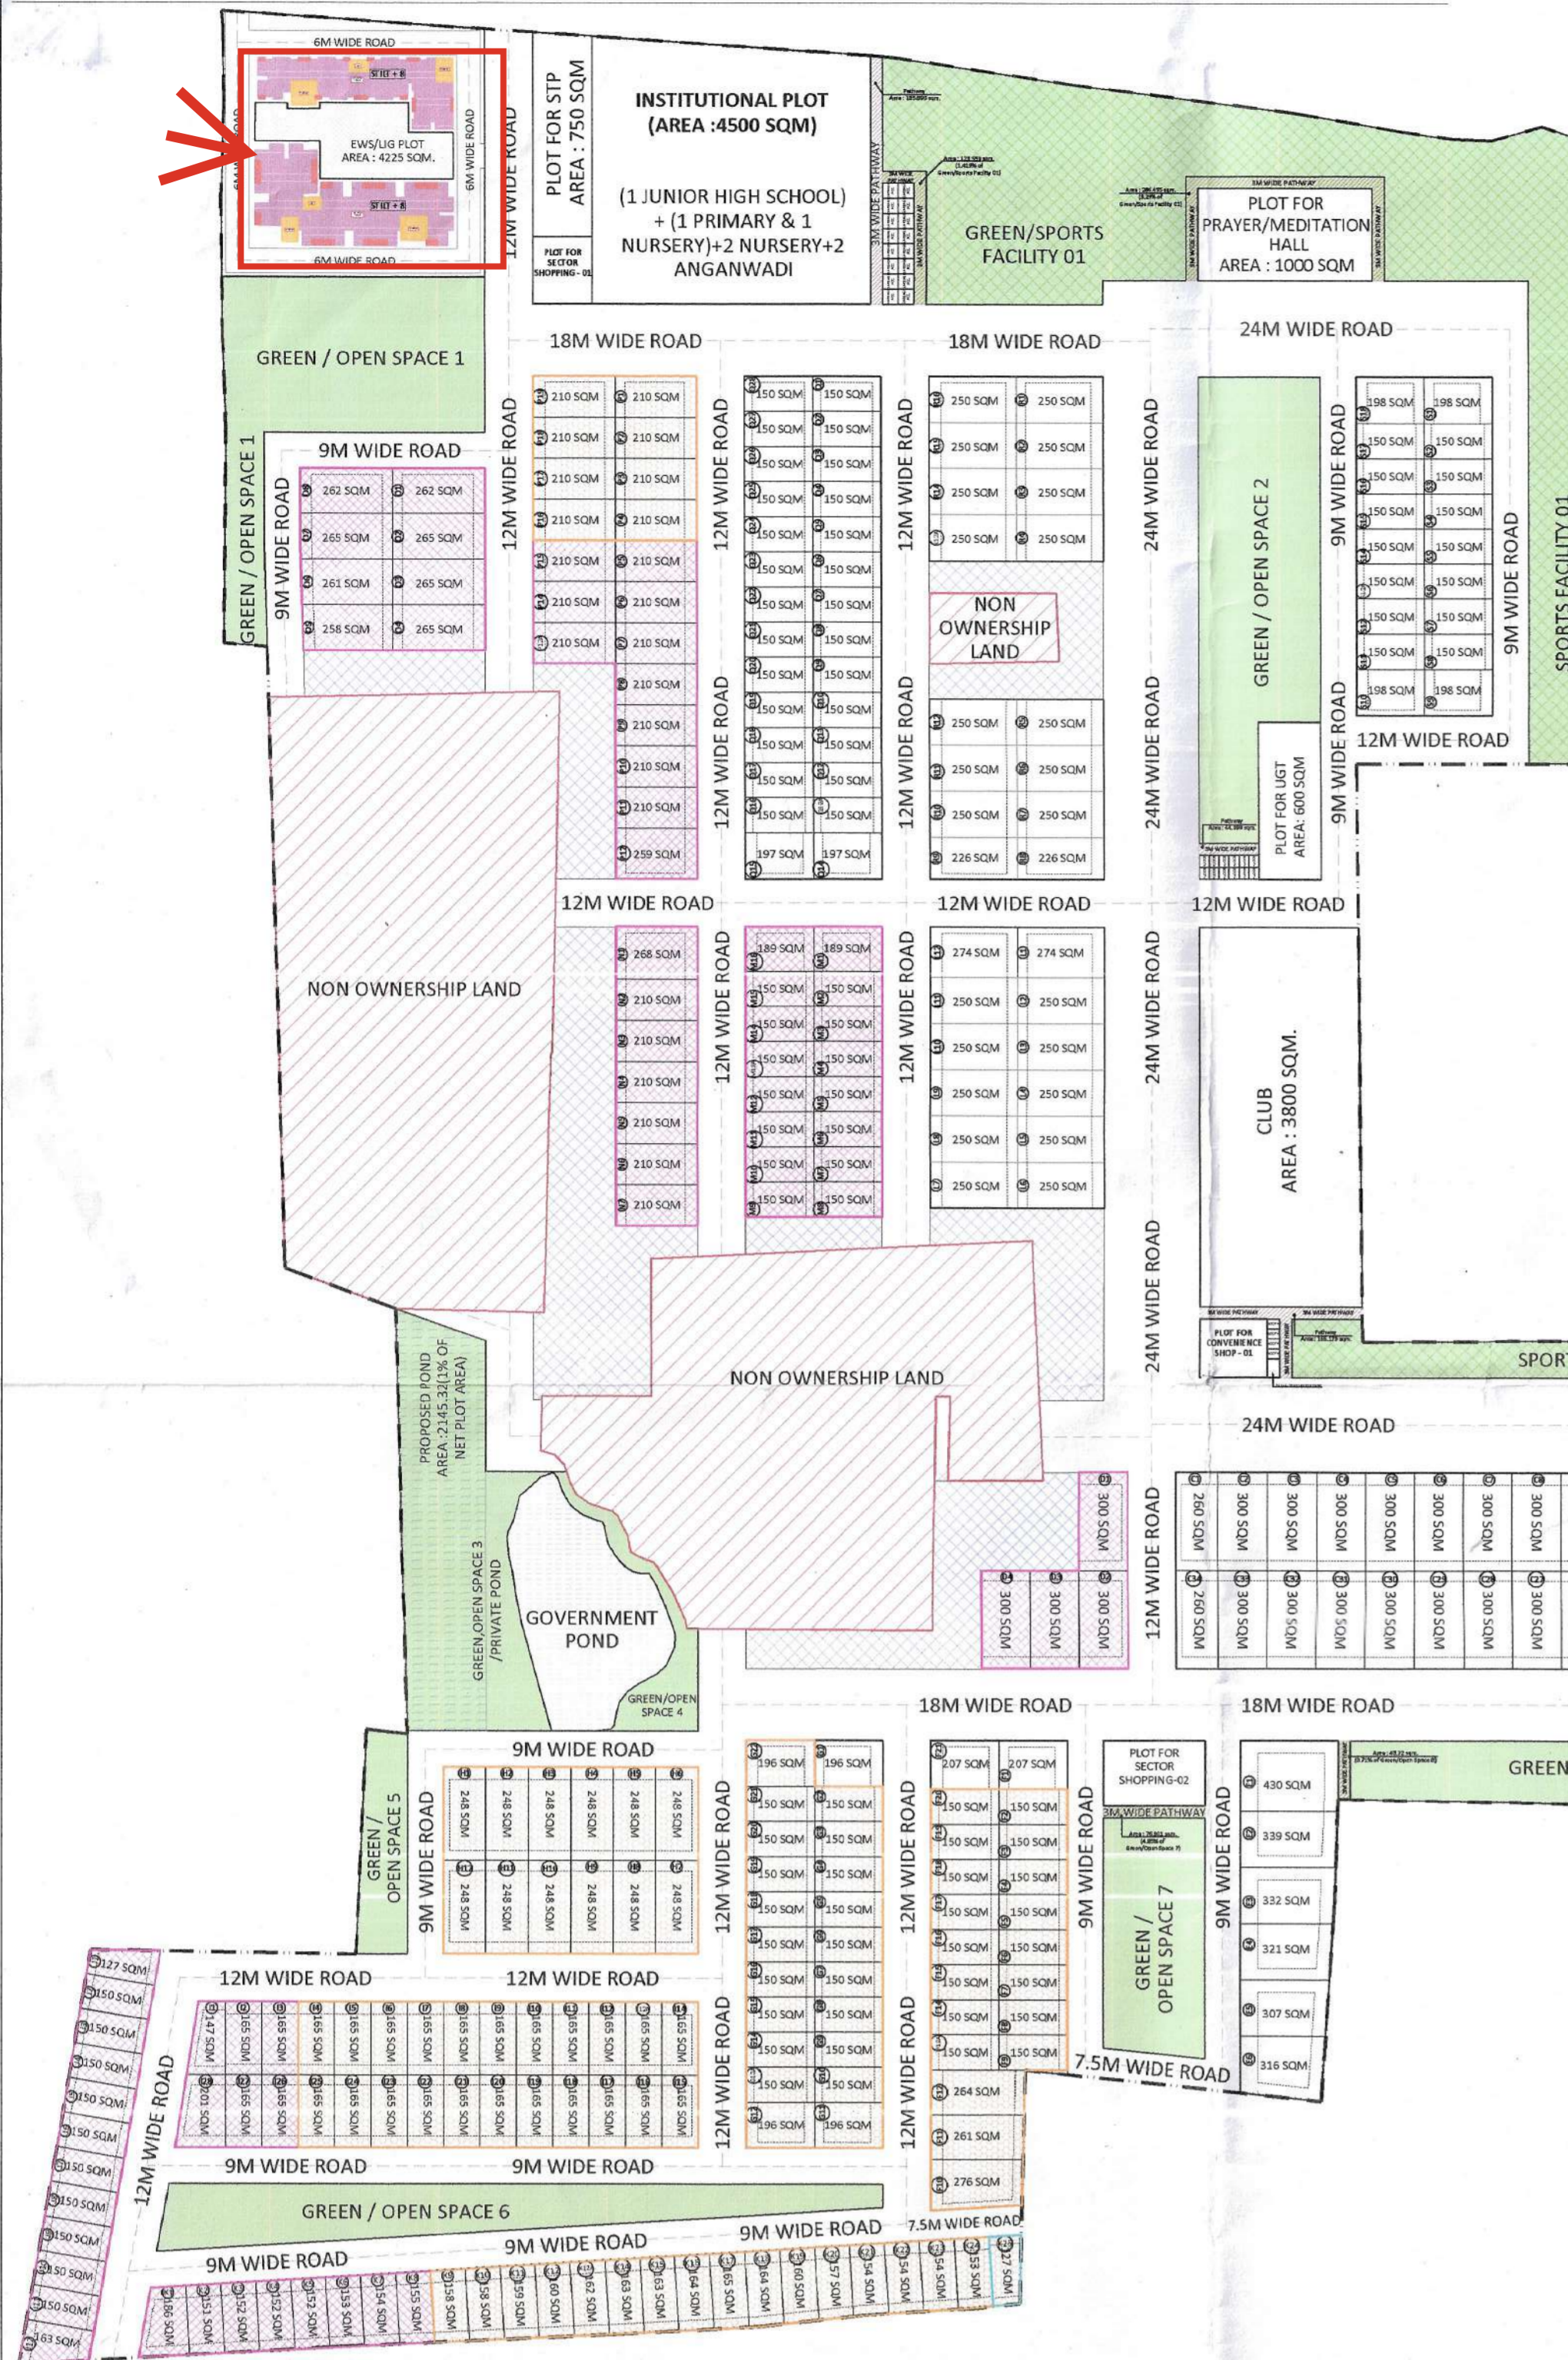

INTEGRATED TOWNSHIP, MORADABAD		
Description	Area (in acres)	Area (in sqm.)
TOTAL PLOT AREA UNDER LICENSED BOUNDARY	53.73	217437.57
AREA OF OWNERSHIP LAND	47.48	192144.72
AREA OF NON OWNERSHIP LAND	5.84	23633.64
AREA OF GOVERNMENT POND	0.41	1659.21

AREA CHART FOR INTEGRATED TOWNSHIP, MORADABAD		
Description	Area (in acres)	Area (in sqm.)
Area of Ownership Land	47.48	192144.72
Green Belt Area	0.24	991.13
Road Widening Area	0.06	238.72
Residential & Commercial in Future Expansion (Not included in Layout Planning)	1.97	7983.32
NET PLOT AREA	45.20	182931.55

DETAILS OF MORTGAGED RESIDENTIAL PLOTS			
S.No.	Plot Type	Plot No as per Layout Plan	Total Area (Sqm)
1		M0	149.80
2		M3	149.80
3		M4	149.80
4		M5	149.80
5		M6	149.80
6		M7	149.80
7		M8	149.80
8		M9	149.80
9		M00	149.80
10		M11	149.80
11		M12	149.80
12		M13	149.80
13		M14	149.80
14		M15	149.80
15		M16	149.80
16		M17	149.80
17		M18	149.80
18		M19	149.80

INTEGRATED TOWNSHIP LAYOUT PLAN-DETAILS OF MORTGAGED AREA


S.No.	Plot Type	No. of Plots	Area (in sqm.)

NET PLOT AREA: 45.20

182931.55

798

INTEGRATED TOWNSHIP SUPERIMPOSED PLAN

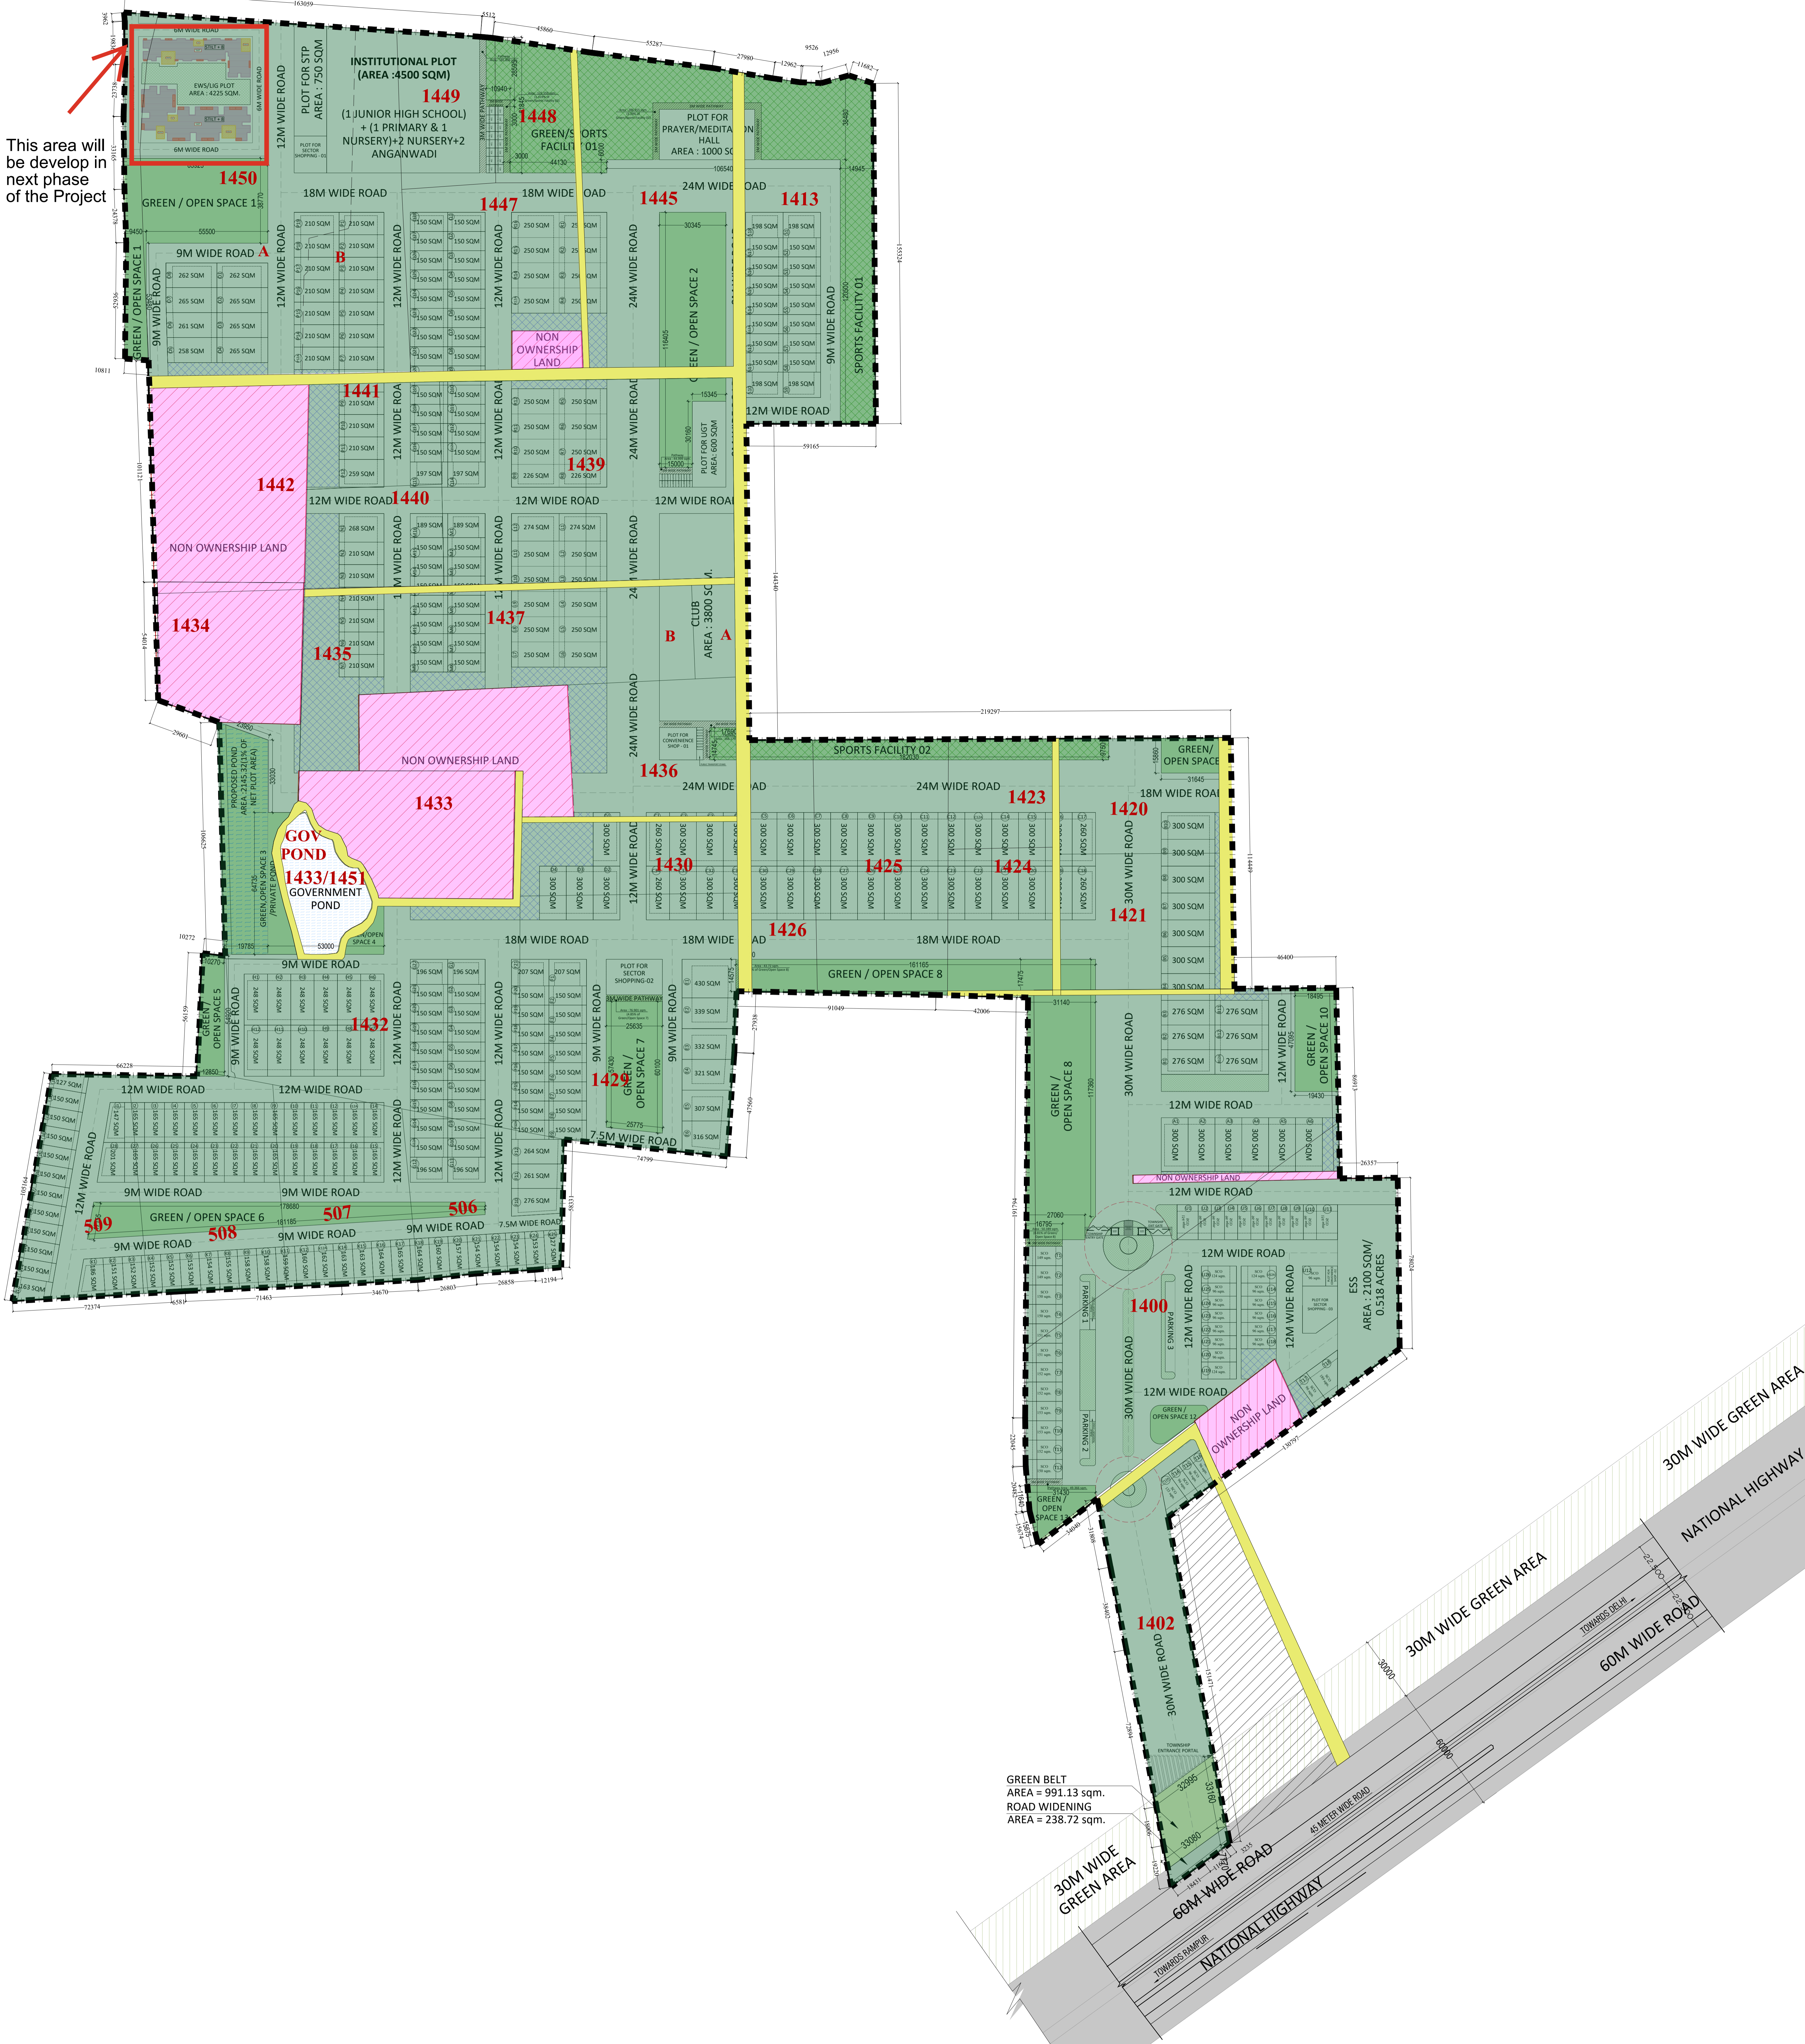

This area will be develop in next phase of the Project

ARCHITECT'S SEAL

OWNER'S SEAL

PROJECT:-
 PROPOSED INTEGRATED TOWNSHIP
 "GULMOHAR PARK"
 AT NH24 MORADABAD (U.P)

CLIENT
 M/s NISCHAY HOUSING PVT. LTD.

DRAWING TITLE
 SUPERIMPOSED PLAN

architects interior designers & planners
 studio: 1st floor, B-99, sector-63, Noida -201301, U.P.
 phone: 01120 4206253, +91 9811085985
 email: amitgargal@hotmail.com
 website: www.modarch.in

SCALE	1:2000	
DATE	06/06/2024	
DRG. STATUS	APPROVAL	DRG. NO.
DEALT BY	ANUBHUTI	
CHECKED BY	ANITESH	MI-LO-ITL-003B