

ALLAHABAD
DEVELOPEMENT AUTHORITY

PRADHANMANTRI AWAS
YOJNA AT KALINDIPURAM
GOKUL SECTOR ALLAHABAD.

TOTAL SCHEME AREA = 8540.75 Sqmt
SUPER AREA OF ONE UNIT = 34.07 Sqmt.
COMMERCIAL AREA = 248.13 Sqmt.
TOTAL NO. OF FLAT - 78X4 = 312 FLATS

SCALE:- 1:375




B. A. D.
LEKHPAL SURVEYOR
K. S. D.
DRAFT'S MAN


San
H.D. MAN
S. P. Singh
J.E.
R. Prakash
A.E.

M
INCHARGE I.A.
A
EX.EN.
T. P.
T.P.

C.E.
S
SECRETARY
VICE CHAIRMAN

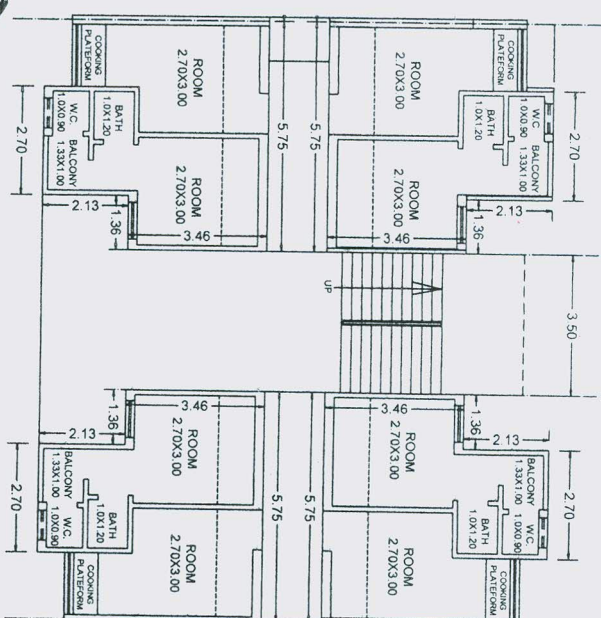

UNIT PLAN

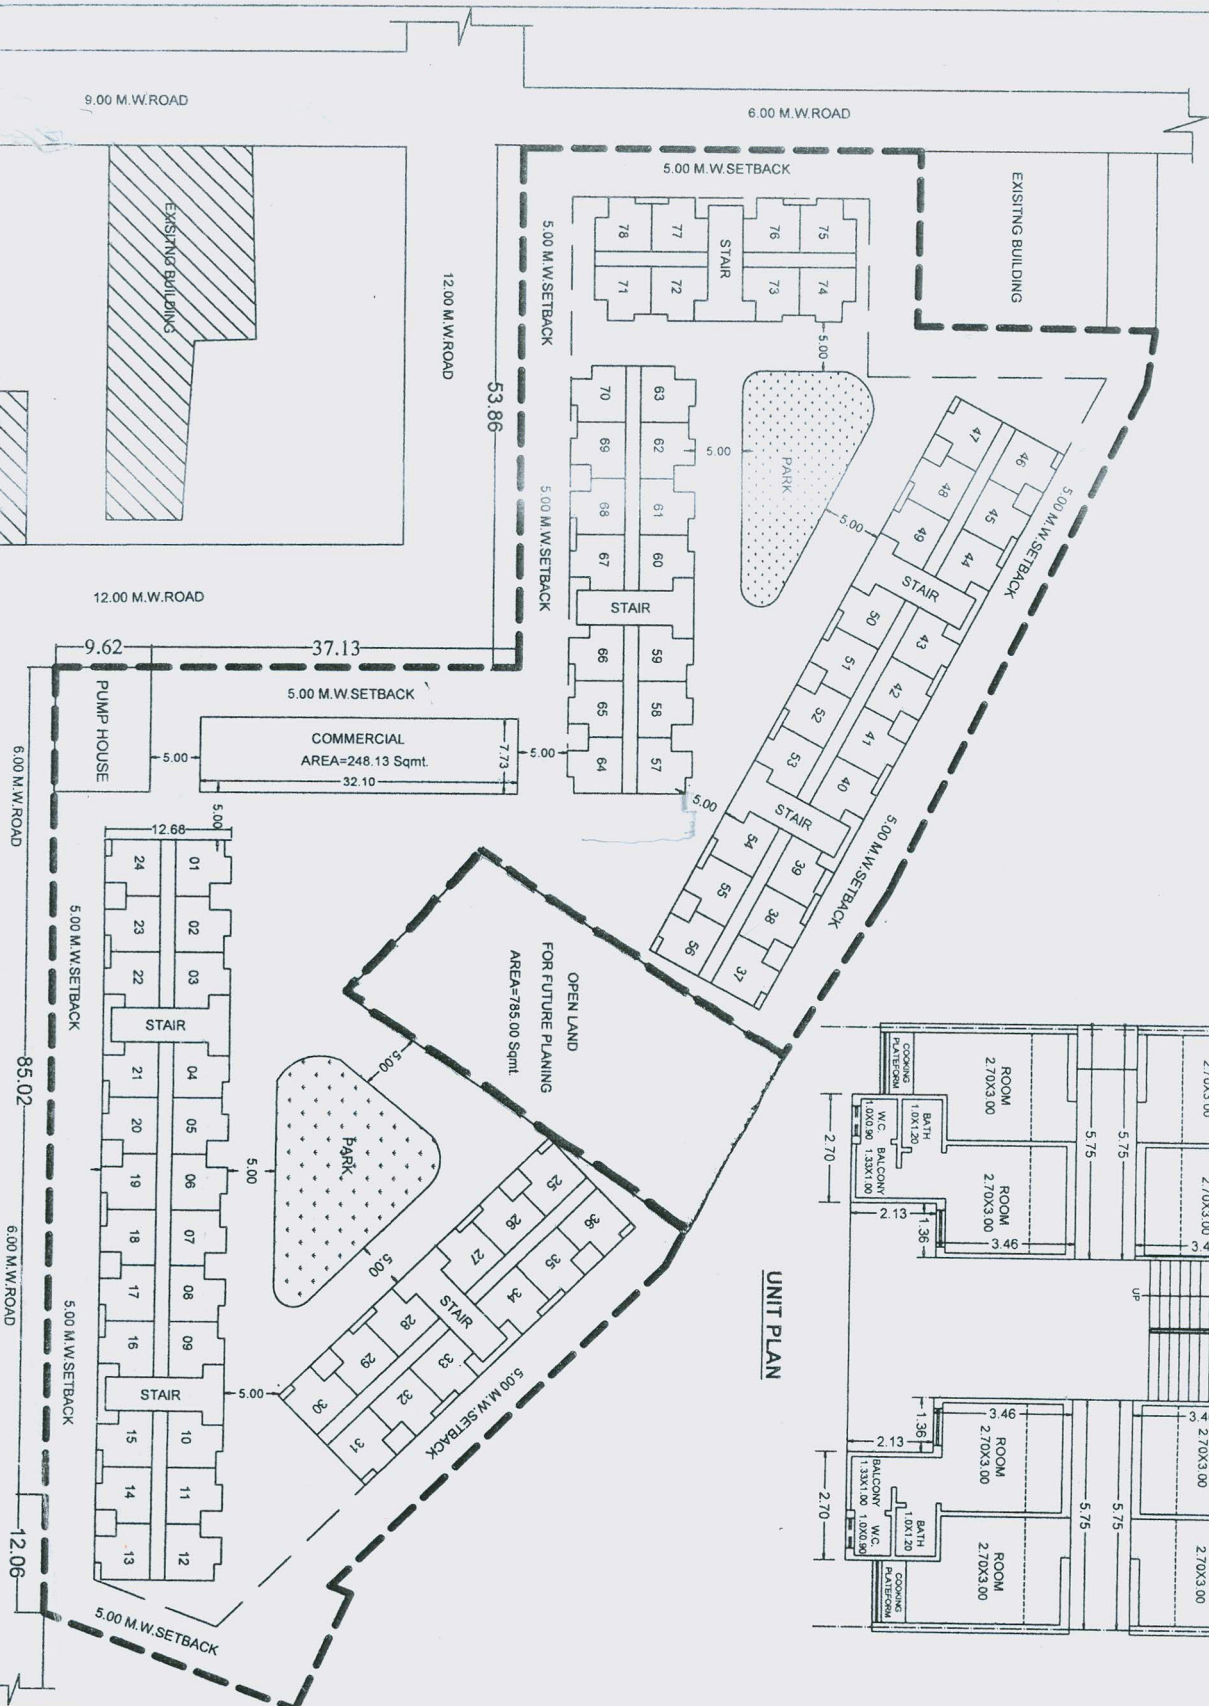

LAYOUT PLAN