

REVISED LAY-OUT PLAN OF RAPTI NAGAR EXTENSION RESIDENTIAL SCHEME AT VILLAGE - MANBELA, POKHAR BINDA URF KAREEM NAGAR, MEDICAL COLLEGE ROAD GORAKHPUR.

AREA STATEMENT			
NO.	TYPE	SIZE IN METER	AREA IN SQ.M.
1	H.I.G.-I	15.00 X 30.00	450.00
2	H.I.G.-II	12.00 X 20.00	240.00
3	M.I.G.	8.00 X 16.00	128.00
4	L.I.G.	6.00 X 12.00	72.00
5	E.W.S.	4.00 X 10.00	40.00


SETBACK DETAIL			
NO.	TYPE	FRONT	REAR
1	H.I.G.-I	4.50 M	4.50 M
2	H.I.G.-II	3.00 M	3.00 M
3	M.I.G.	2.00 M	2.00 M
4	L.I.G.	1.50 M	1.50 M
5	E.W.S.	1.00 M	—


NOTE:-
1. THE LAYOUT PLAN OF PROPOSED RESIDENTIAL SCHEME IS BASED ON THE SITE SURVEY PROVIDED BY THE ENGINEERING SECTION.
2. FOR THE ANY REVISION FOR CHANCE PRIOR APPROVAL OF PLANNING SECTION, CARD WILL REQUIRED BEFORE CARRYING OUT ANY DEVELOPMENT AT SITE.
3. ST. LINE SHOWN IN THE LAY-OUT PLAN AS PER SURVEY PLAN IT HAS TO BE SHIFTED.

DEATHRY:-		REV	
1	MUDITI KUMAR VERMA	1	1:2000
2	ASHISH KUMAR		
3	O. P. TIWARI		

EXECUTIVE ENGINEER			



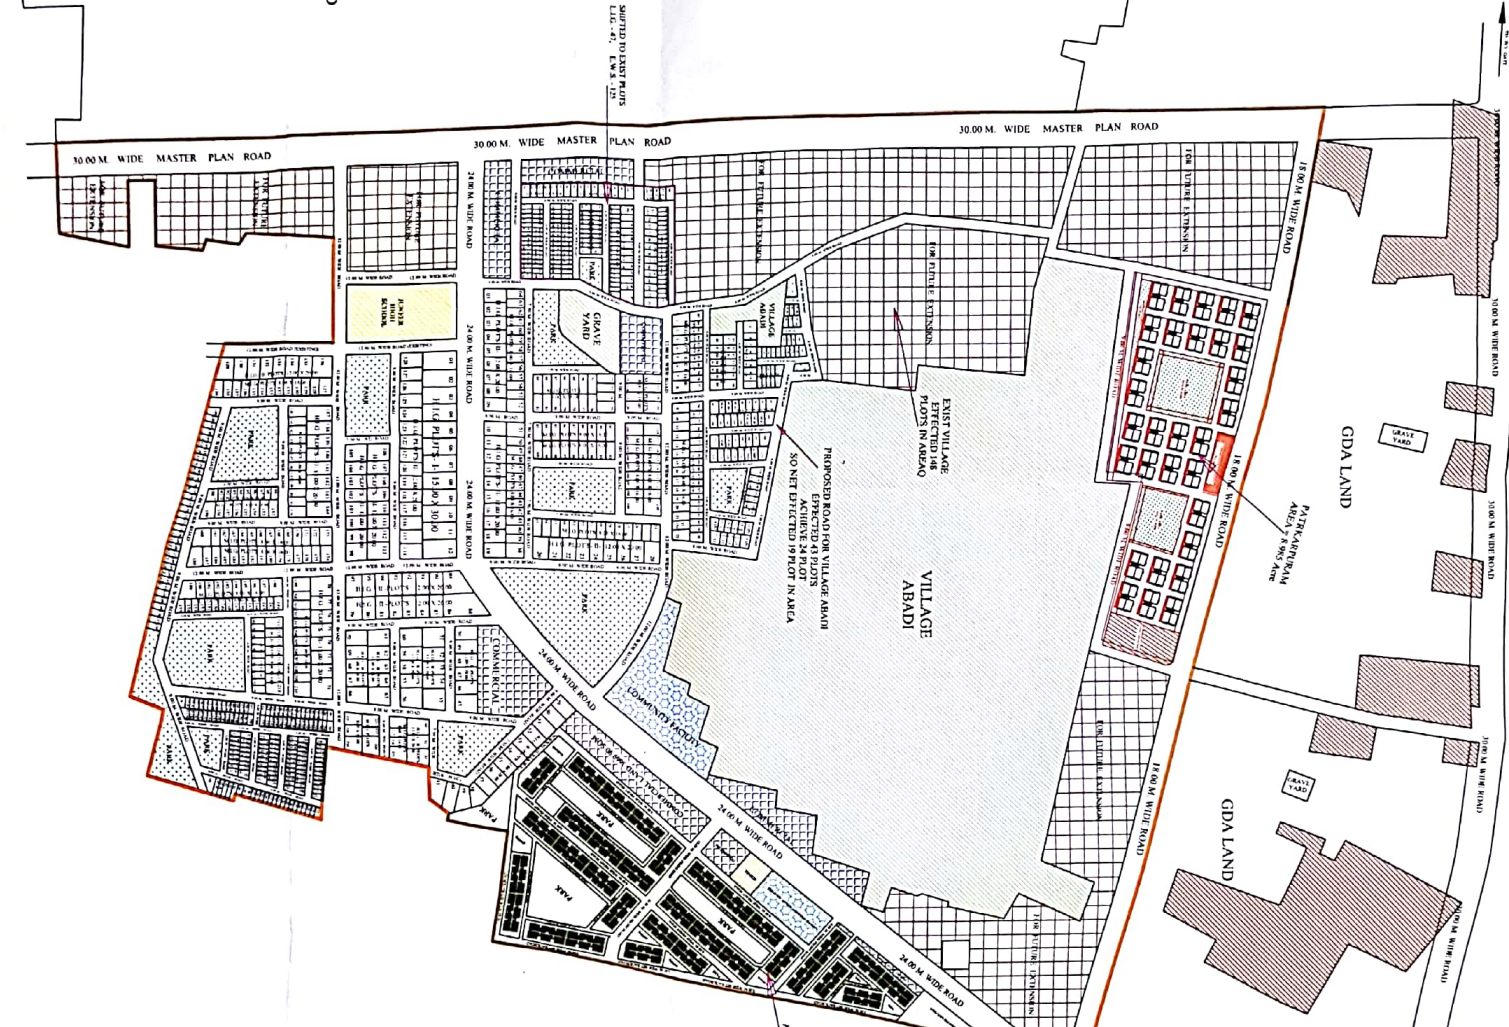

SHIFTED TO EAST PLOTS
L.I.G. - 4, E.W.S. - 125