


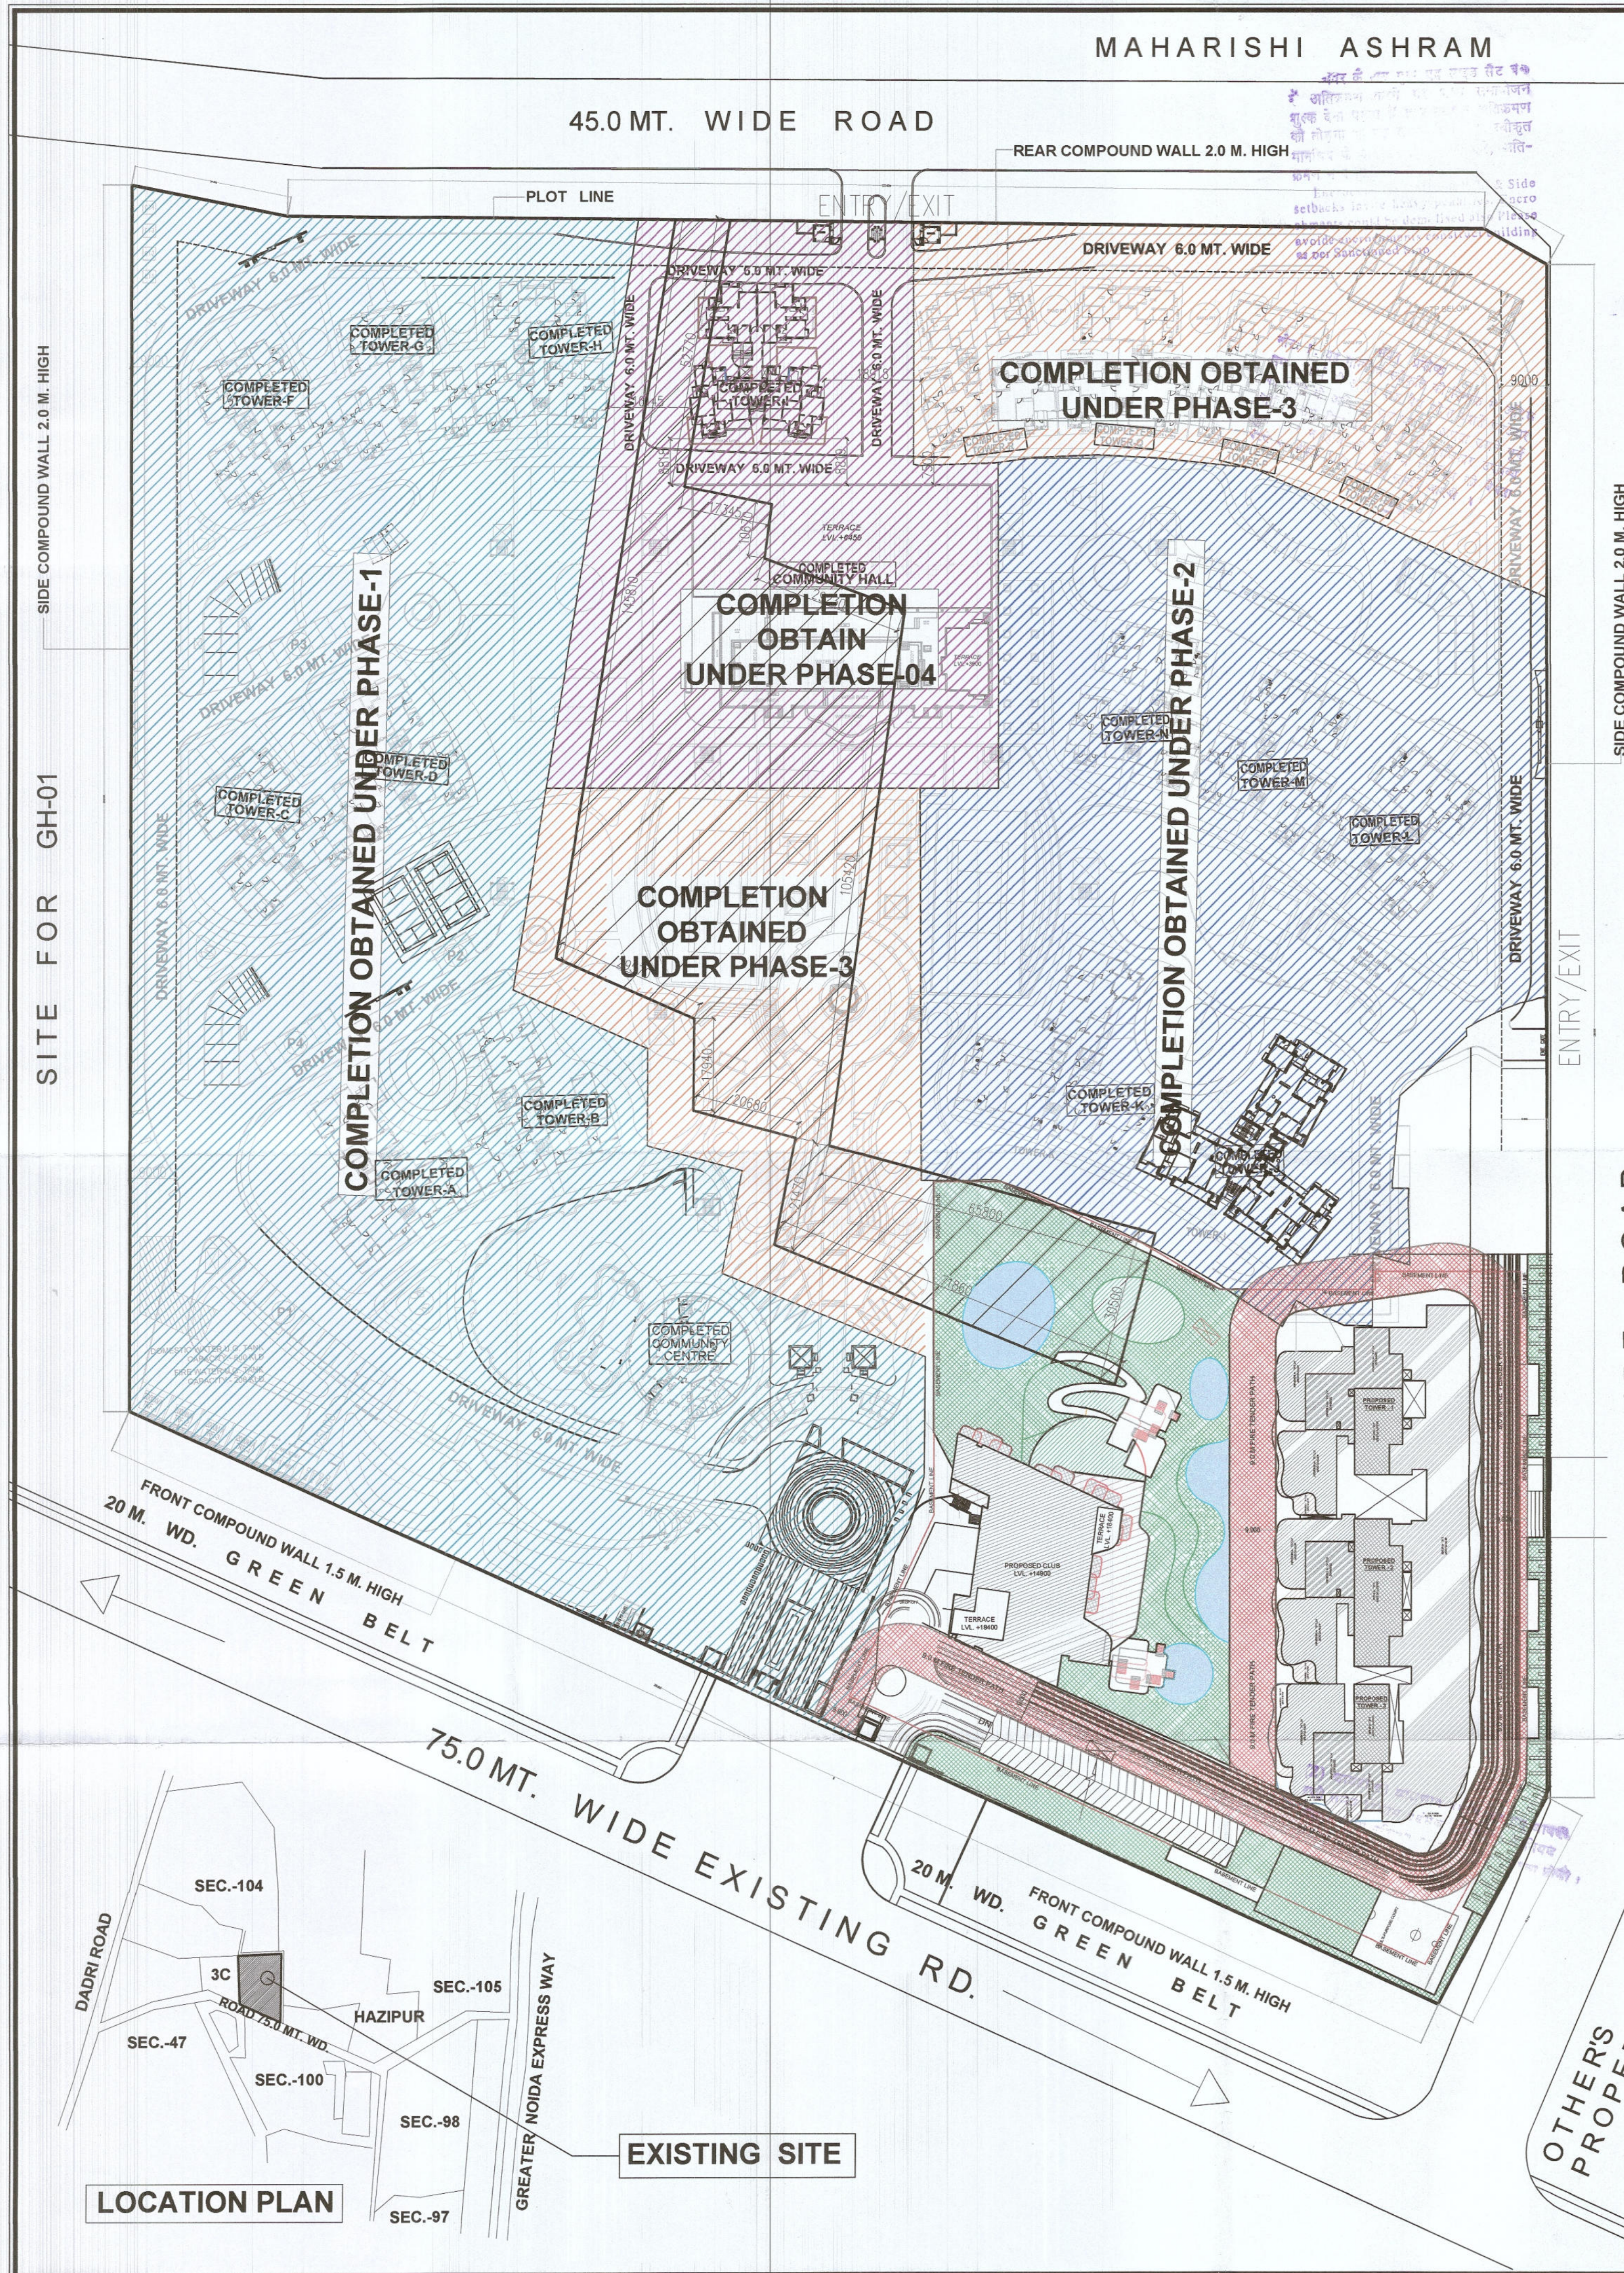

Map as proposed Building is as per Bye Laws submitted for approval.

Asset: Arch

GVS - PHASE-05 PROPOSED GROUP HOUSING, NOIDA (U.P.)				

GVS - PHASE-05 PROPOSED GROUP HOUSING, NOIDA (U.P.)											
F.A.R.		15% SERVICE F.A.R.		NON F.A.R.		COMMUNITY HALL 15% SERVICE F.A.R.		TOTAL F.A.R.		TOTAL 15% SERVICE F.A.R.	
Basement - 01	0	1347.178		11686.629		52.878	881.098	0	2238.276	0	11686.629
Basement - 02	0	379.736		12879.283		0			379.736	0	12879.283
Basement - 03	0	245.458		13619.377		0			245.458	0	13619.377
Basement - 04	0	393.256		13471.579		0			393.256	0	13471.579
TOWER-1											
FLOOR	F.A.R.	NO OF UNITS	15% SERVICE F.A.R.	FLOOR	F.A.R.	NO OF UNITS	15% SERVICE F.A.R.	FLOOR	F.A.R.	NO OF UNITS	15% SERVICE F.A.R.
Ground/0th Floor	174.299	0	464.950	1st Floor	180.933	0	522.758	2nd Floor	195.887	0	556.620
3rd Floor	824.293	3	86.863	4th Floor	824.293	3	86.863	5th Floor	824.293	3	86.863
