



गोरखपुर विकास प्राधिकरण
 गोरखपुर
 मानचित्र नं. 104/2024
 दिनांक 22.12.2023 से दिनांक ...
स्वीकृत
 1 - मानचित्र इस धारा के तहत स्वीकृत किया जाता है कि प्रयोजन विनियम कर्ता अपने आवास के आगे का आवासीय परिसर में 2 वृक्षों का आरोपण अवश्य करेगा।
 2 - मानचित्र की स्वीकृति से किसी के स्वामित्व पर कोई प्रतिबन्ध प्रभाव नहीं होगा।

PROPOSED LAYOUT "GALLANT ANANDAM" AT MAUZA- BARGDWA, VILLAGE- BARGDWA, POST- FERTILIZER TOWN, DISTRICT- GORAKHPUR, ARAZI NUMBER-142 MI,147,148, 149 MI, 150,151,152 FOR GALLANT ISPAT LIMITED (SHRI CHANDRA PRAKASH AGARWAL AND ERSTWHILE M/S GOVIND MILLS LIMITED)

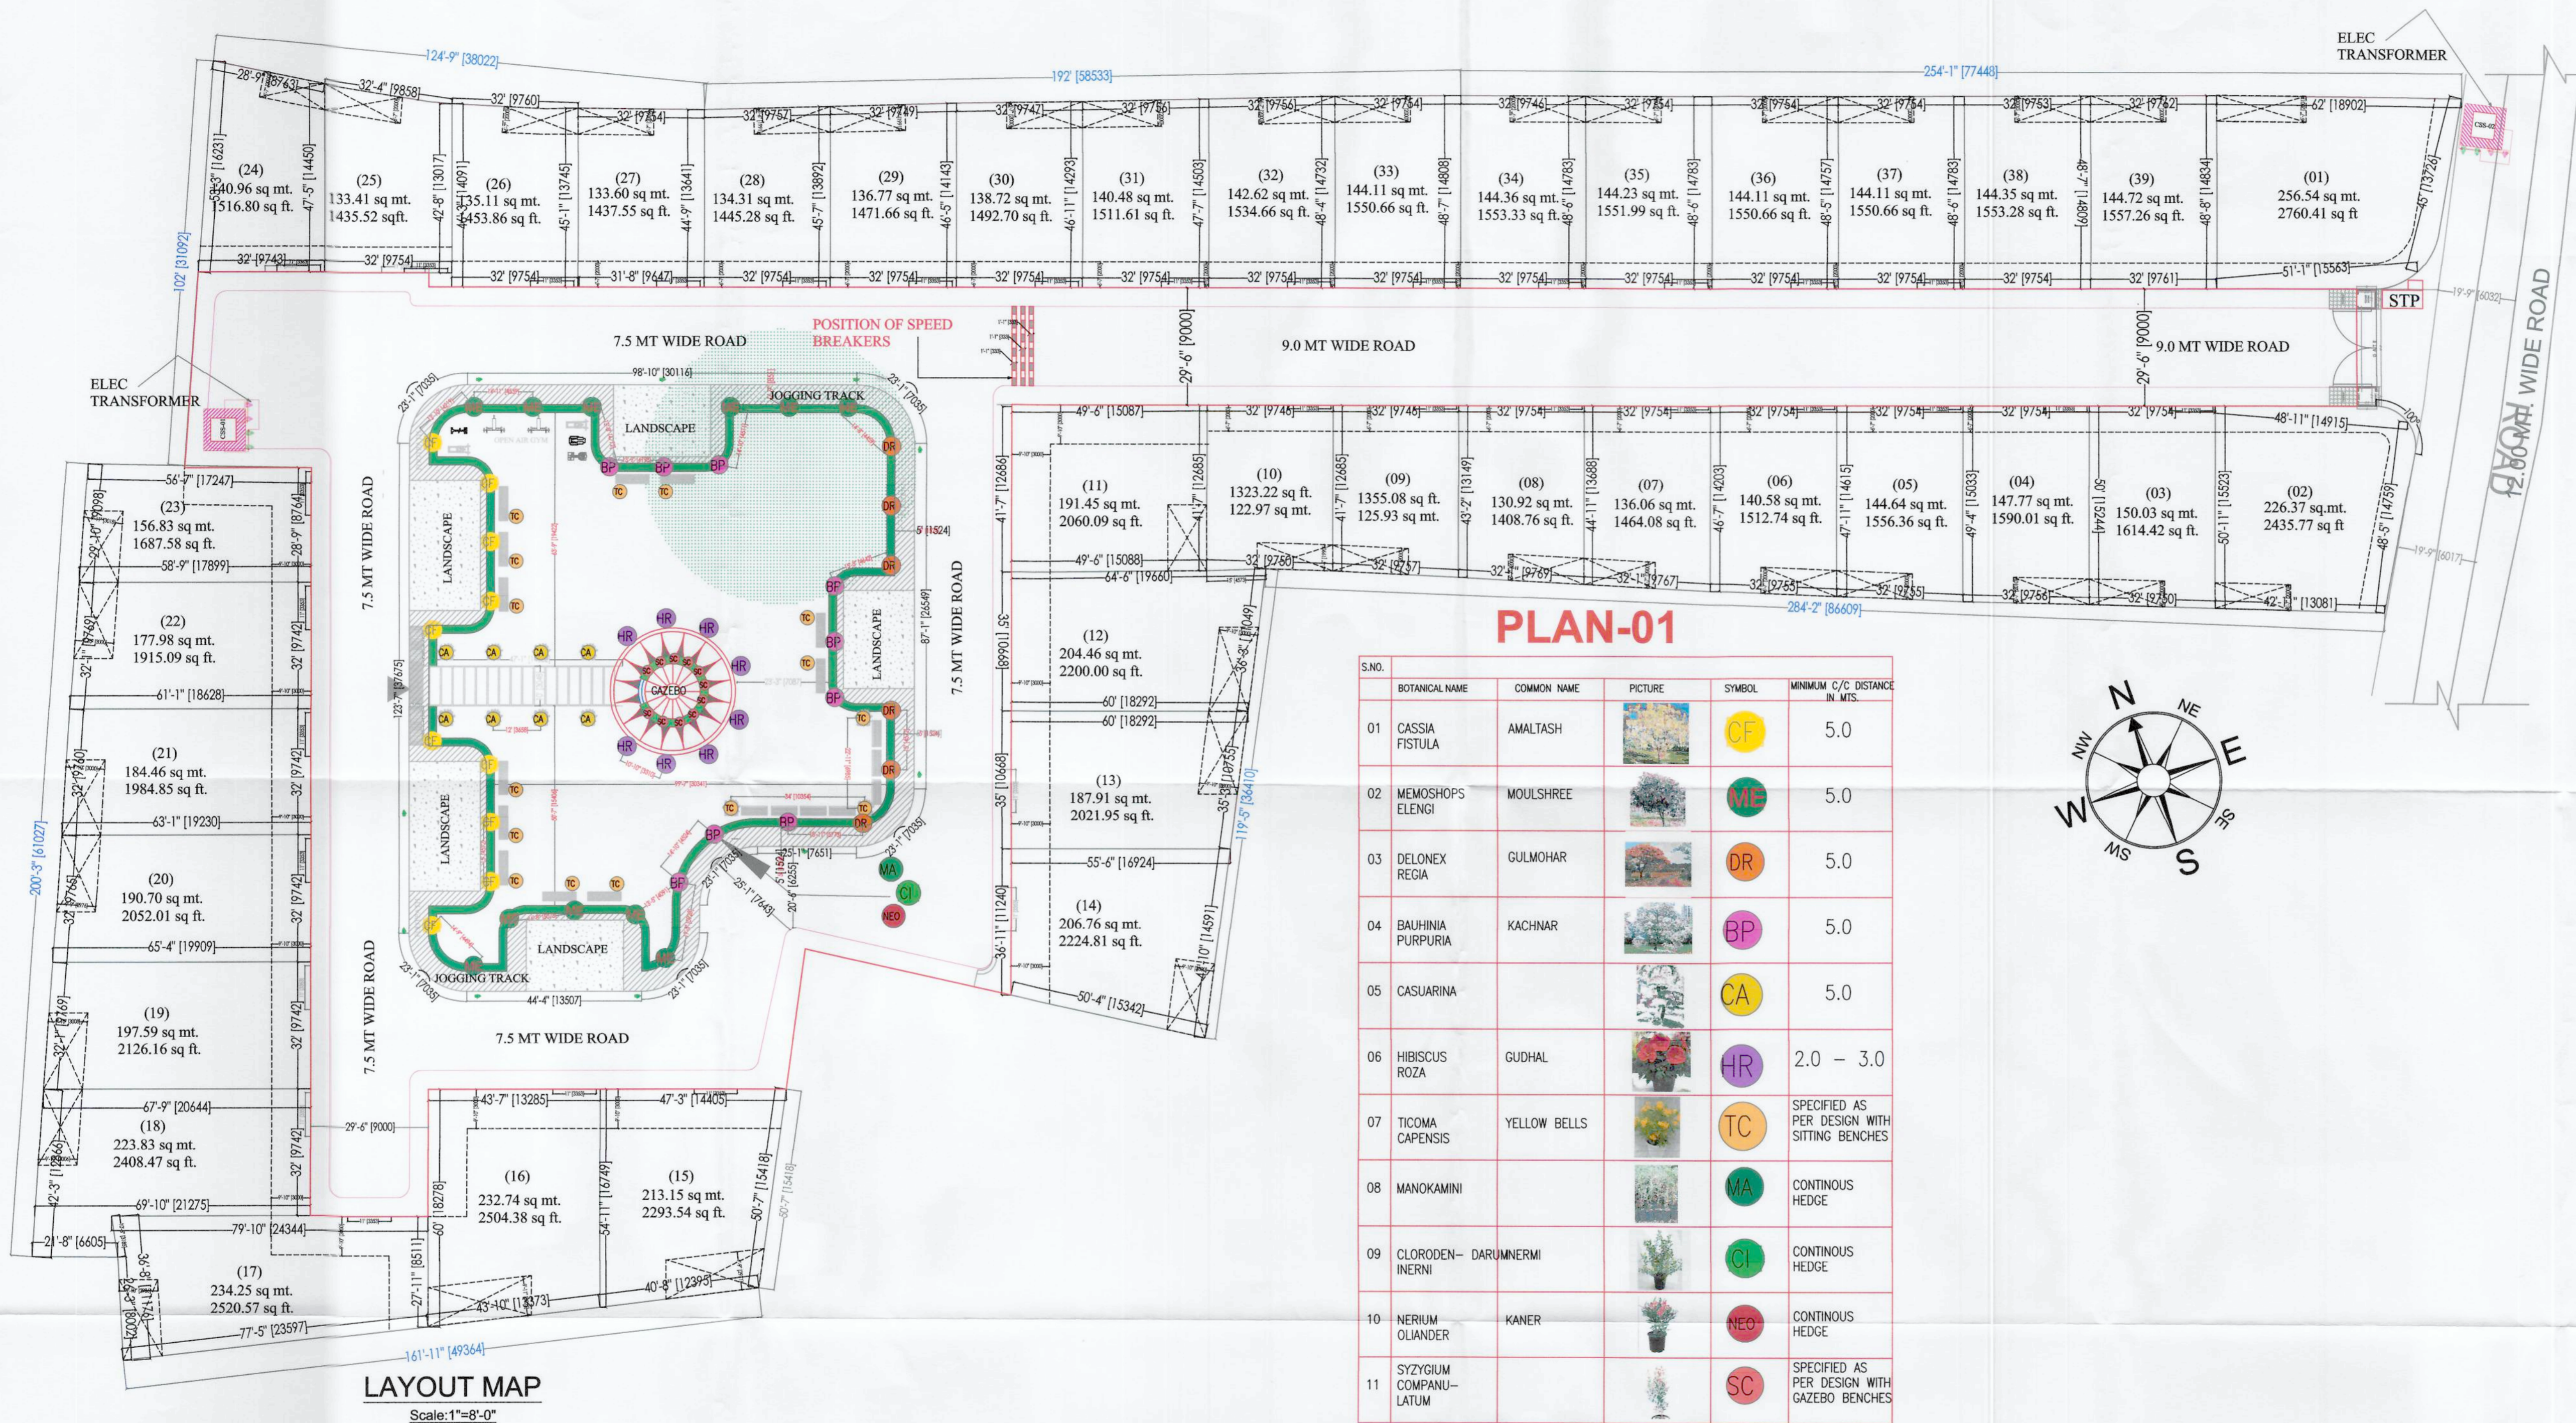

PLAN-01

S.NO.	BOTANICAL NAME	COMMON NAME	PICTURE	SYMBOL	MINIMUM C/C DISTANCE IN MTS.
01	CASSIA FISTULA	AMALTASH		CF	5.0
02	MEMOSHOPS ELENGI	MOULSHREE		ME	5.0
03	DELONEX REGIA	GULMOHAR		DR	5.0
04	BAUHINIA PURPURA	KACHNAR		BP	5.0
05	CASUARINA			CA	5.0
06	HIBISCUS ROZA	GUDHAL		HR	2.0 - 3.0
07	TICOMA CAPENSIS	YELLOW BELLS		TC	SPECIFIED AS PER DESIGN WITH SITTING BENCHES
08	MANOKAMINI			MA	CONTINUOUS HEDGE
09	CLORODEN- DARUMNERMI INERNI			CL	CONTINUOUS HEDGE
10	NERIUM OLIANDER	KANER		NEO	CONTINUOUS HEDGE
11	SYZYGIUM COMPANU-LATUM			SC	SPECIFIED AS PER DESIGN WITH GAZEBO BENCHES

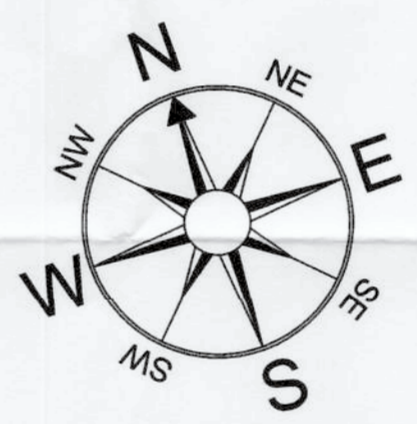

LAYOUT MAP
 Scale: 1"=8'-0"

LANDSCAPE LAYOUT PLAN

Sheet number- 06

DWN BY: _____ SCALE: _____
 CKD BY: ashish

OWNER SIGN:

ACORE ARCHITECTURAL SERVICES PVT. LTD
 ARCHITECT: ASHISH SRIVASTAVA (B. ARCH) ASHISH SRIVASTAVA
 BRANCH OFFICE: 935/D MATRI ANCHA ARCH. A.I.I.A.
 GORAKHNATH RAILWAY CROSSING GORAKHPUR, CT
 C.O.A. CA/97/21813
 TEL: OFF:3294813,RESI:2255290, MOBLE:9415321836.