
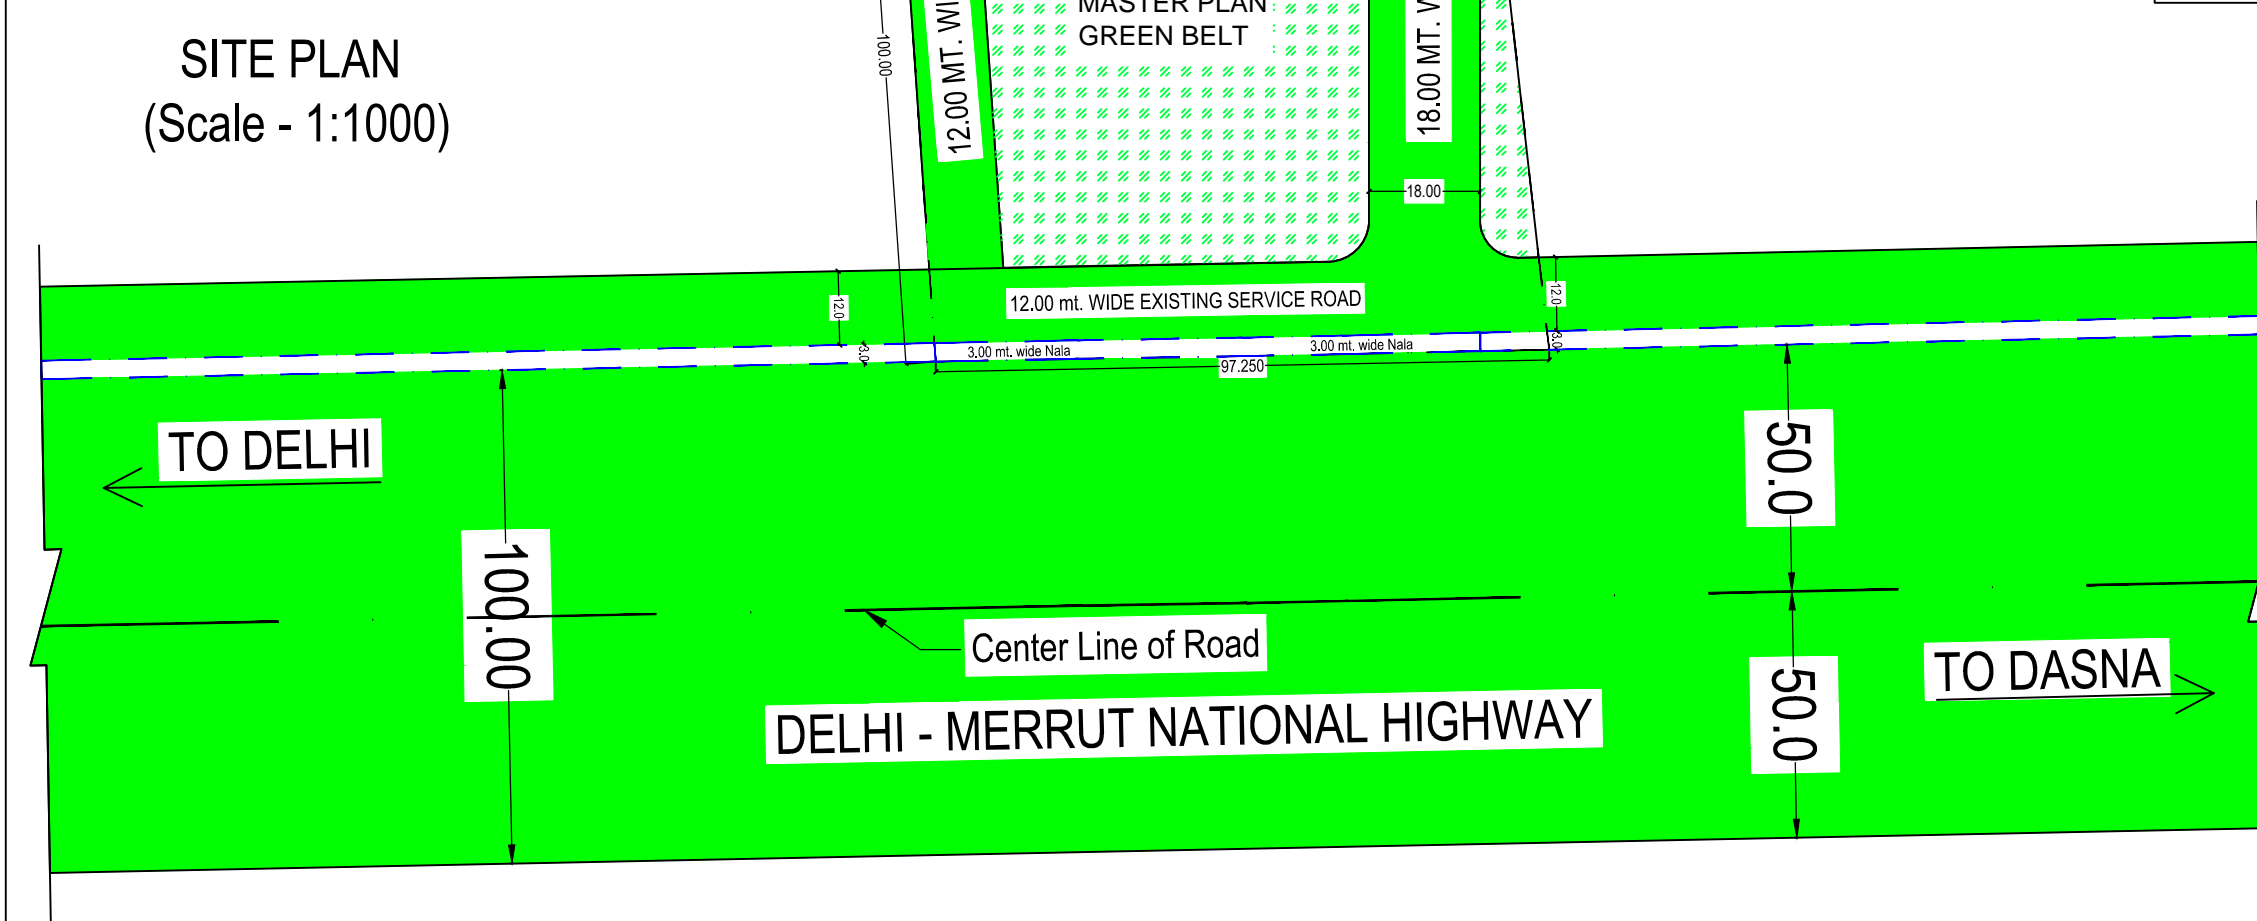


Project Title : REVISED SUBMISSION DRAWINGS FOR PMAY GROUP HOUSING PROJECT CITY 2 AT KHASRA NO. - 4, 7 to 10, 13, 15, 16, 21P, 22 to 24, VILLAGE AKBARPUR BEHRAMPUR, KHASRA NO. - 44M, 45 VILLAGE - SHAHBAD URF MITHEPUR & KH. NO. - 113p, 114p, 115p, 116m, 117p, 118m, 119, 120, 121p, 123 to 127, 129, 136 to 140, 141p, 142 VILLAGE MIRZAPUR, GHAZIABAD. ( M/s. - SGS CONSTRUCTION AND DEVELOPERS PRIVATE LIMITED. )

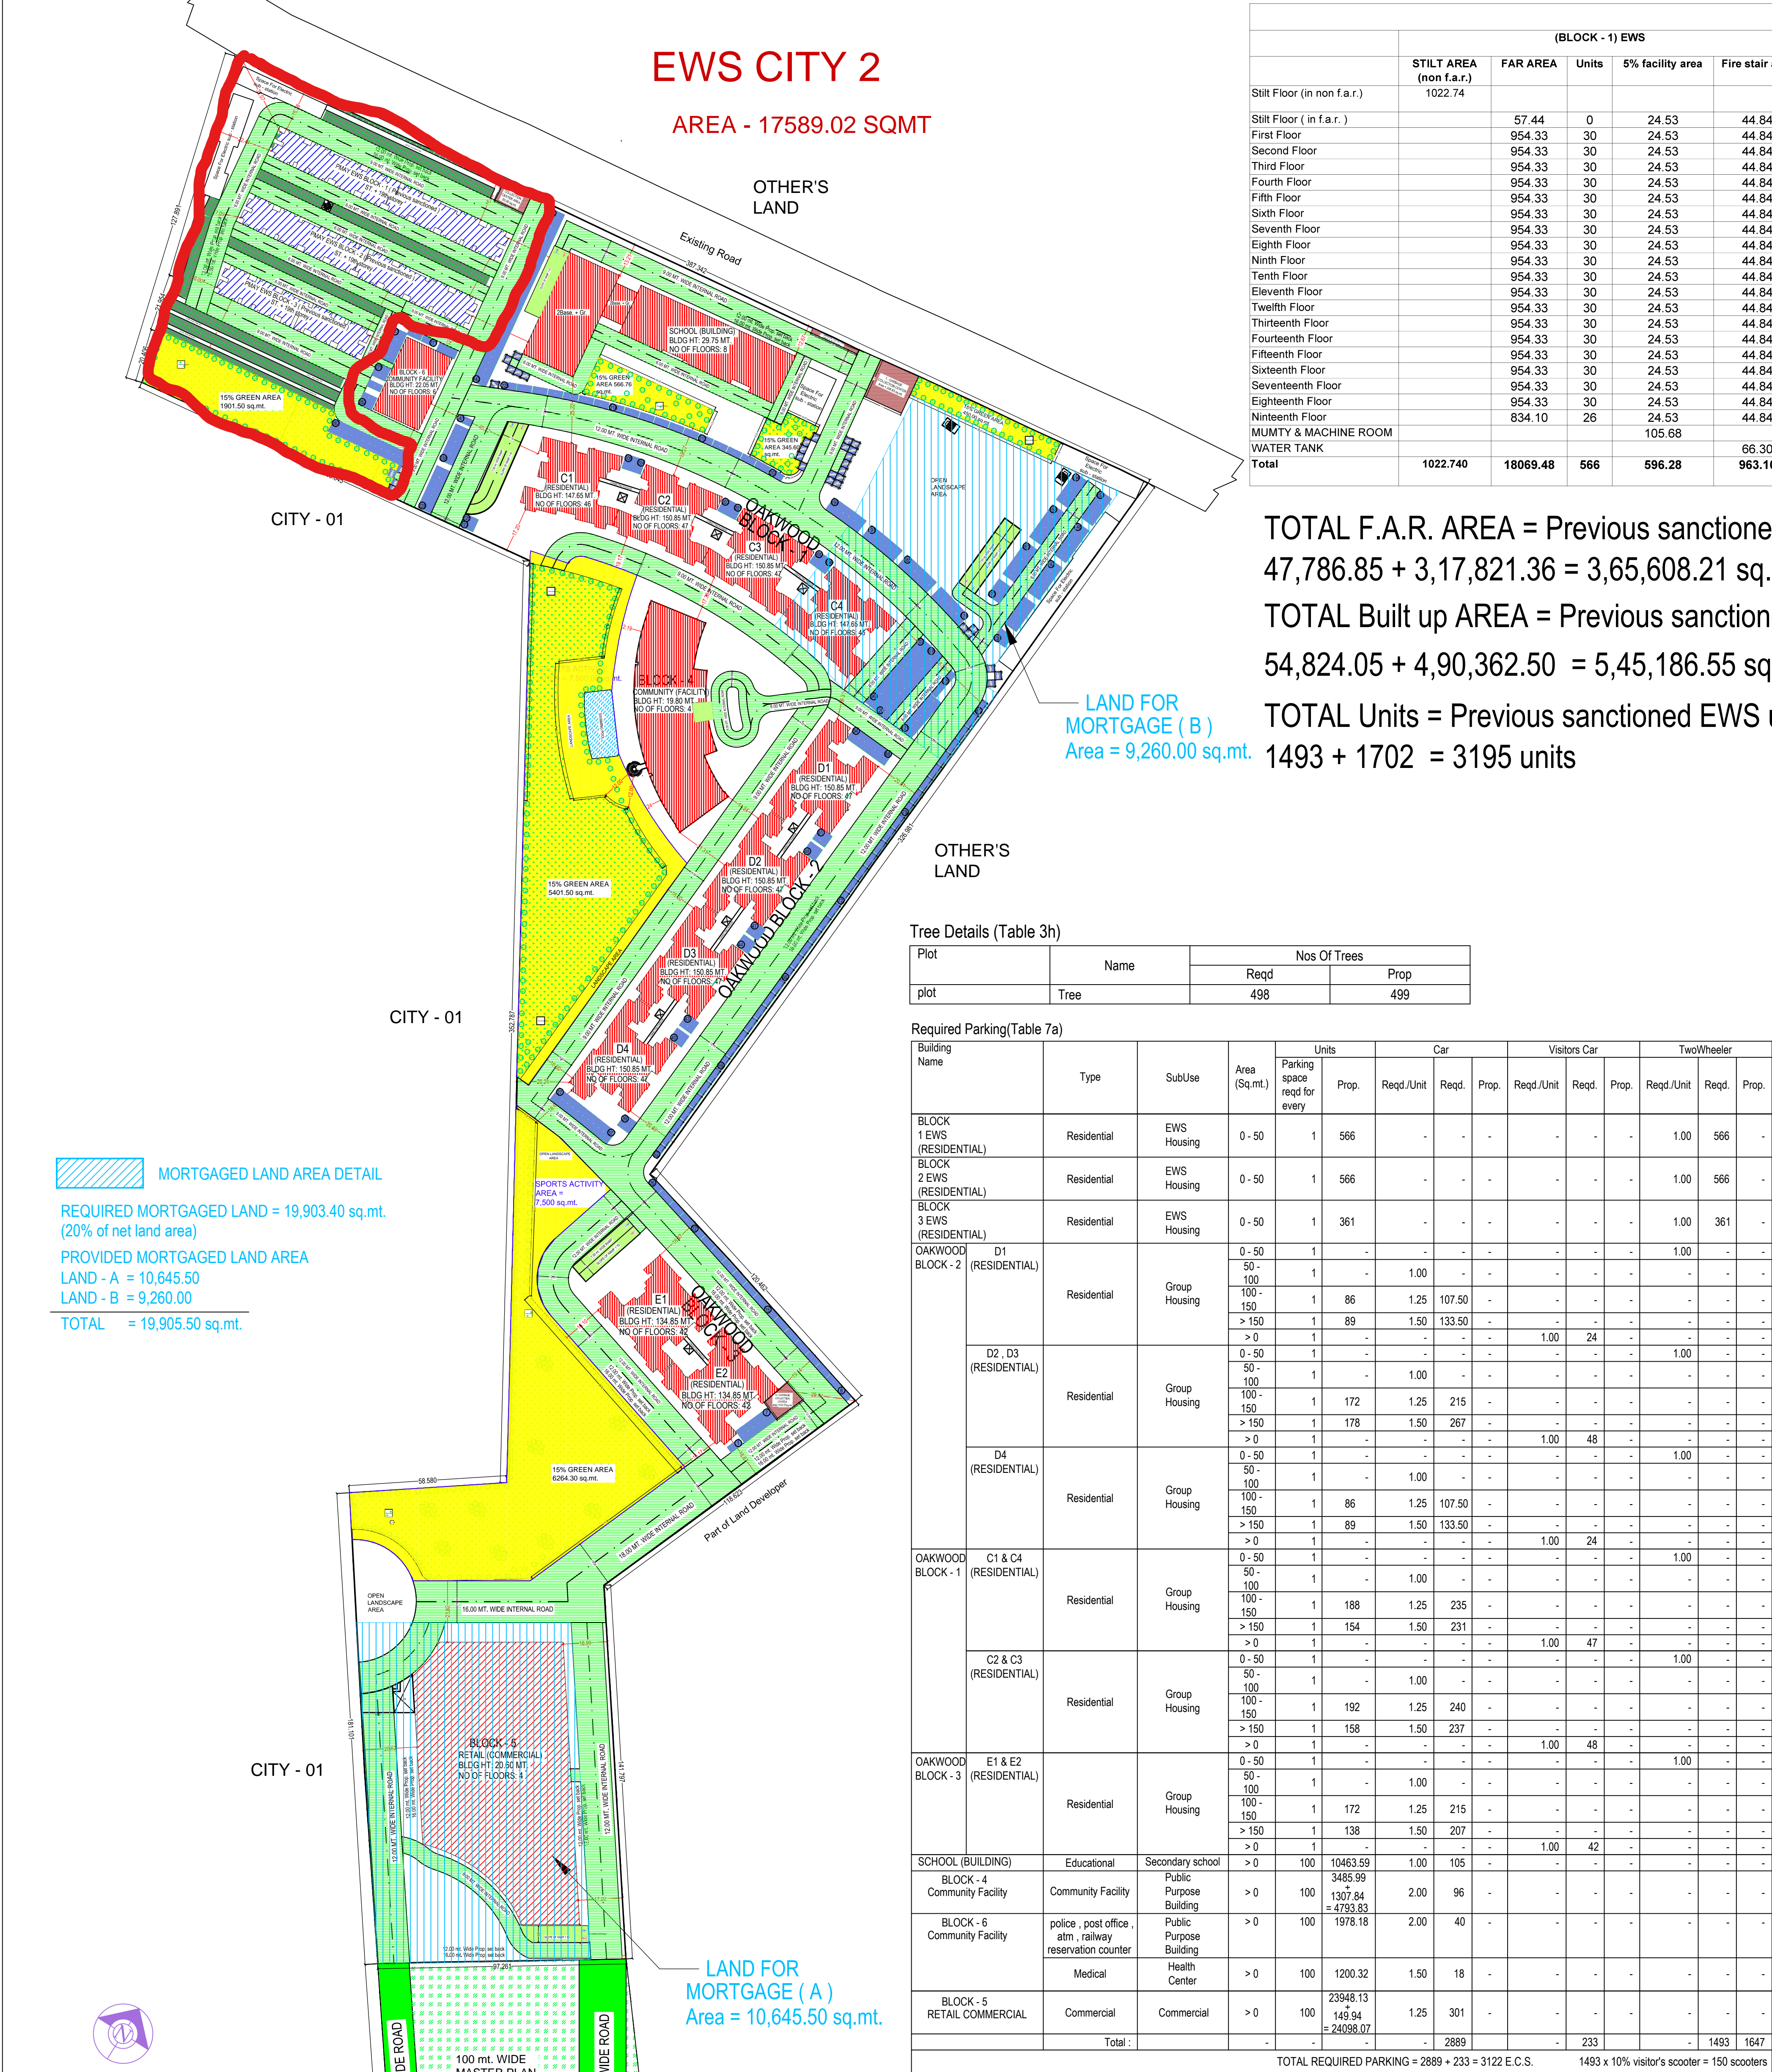

Note: - 1) This drawing is prepared as per the current prevailing Building Bye Laws.  
2) If Map sanctioned is used for purpose anything other than stated in application will lead to rejection of Map.

ISO\_A0\_841.00\_x\_1189.00\_MM

	PREVIOUS SANCTIONED (EWS F.A.R. AREA DETAIL )														Total FAR	No. of units
	(BLOCK - 1) EWS					(BLOCK - 2) EWS					(BLOCK - 3) EWS					
	STILT AREA (non f.a.r.)	FAR AREA	Units	5% facility area	Fire stair area	STILT AREA (non f.a.r.)	FAR AREA	Units	5% facility area	Fire stair area	STILT AREA (non f.a.r.)	FAR AREA	Units	5% facility area	Fire stair area	
Stilt Floor (in non f.a.r.)	1022.74					1022.74					654.02					
Stilt Floor (in f.a.r.)		57.44	0	24.53	44.84		57.44	0	24.53	44.84		39.46	0	12.26	21.46	
First Floor		954.33	30	24.53	44.84		954.33	30	24.53	44.84		610.97	19	12.26	18.25	
Second Floor		954.33	30	24.53	44.84		954.33	30	24.53	44.84		610.97	19	12.26	18.25	
Third Floor		954.33	30	24.53	44.84		954.33	30	24.53	44.84		610.97	19	12.26	18.25	
Fourth Floor		954.33	30	24.53	44.84		954.33	30	24.53	44.84		610.97	19	12.26	18.25	
Fifth Floor		954.33	30	24.53	44.84		954.33	30	24.53	44.84		610.97	19	12.26	18.25	
Sixth Floor		954.33	30	24.53	44.84		954.33	30	24.53	44.84		610.97	19	12.26	18.25	
Seventh Floor		954.33	30	24.53	44.84		954.33	30	24.53	44.84		610.97	19	12.26	18.25	
Eighth Floor		954.33	30	24.53	44.84		954.33	30	24.53	44.84		610.97	19	12.26	18.25	
Ninth Floor		954.33	30	24.53	44.84		954.33	30	24.53	44.84		610.97	19	12.26	18.25	
Tenth Floor		954.33	30	24.53	44.84		954.33	30	24.53	44.84		610.97	19	12.26	18.25	
Eleventh Floor		954.33	30	24.53	44.84		954.33	30	24.53	44.84		610.97	19	12.26	18.25	
Twelfth Floor		954.33	30	24.53	44.84		954.33	30	24.53	44.84		610.97	19	12.26	18.25	
Thirteenth Floor		954.33	30	24.53	44.84		954.33	30	24.53	44.84		610.97	19	12.26	18.25	
Fourteenth Floor		954.33	30	24.53	44.84		954.33	30	24.53	44.84		610.97	19	12.26	18.25	
Fifteenth Floor		954.33	30	24.53	44.84		954.33	30	24.53	44.84		610.97	19	12.26	18.25	
Sixteenth Floor		954.33	30	24.53	44.84		954.33	30	24.53	44.84		610.97	19	12.26	18.25	
Seventeenth Floor		954.33	30	24.53	44.84		954.33	30	24.53	44.84		610.97	19	12.26	18.25	
Eighteenth Floor		954.33	30	24.53	44.84		954.33	30	24.53	44.84		610.97	19	12.26	18.25	
Nineteenth Floor		834.10	26	24.53	44.84		834.10	26	24.53	44.84		610.97	19	12.26	18.25	
MUMTY & MACHINE ROOM				105.68					105.68					62.61		
WATER TANK					66.30				66.30					42.92		
Total	1022.740	18069.48	566	596.28	963.10	1022.74	18069.48	566	596.28	963.10	654.02	11647.89	361	307.81	411.13	
															47786.85	
															1493	

TOTAL F.A.R. AREA = Previous sanctioned EWS F.A.R. area + Proposed Revised F.A.R. area (self)  
47,786.85 + 3,17,821.36 = 3,65,608.21 sq.mt.  
TOTAL Built up AREA = Previous sanctioned EWS area + Proposed Revised Built up area (self)  
54,824.05 + 4,90,362.50 = 5,45,186.55 sq.mt.  
TOTAL Units = Previous sanctioned EWS units + Proposed Revised units (self)  
1493 + 1702 = 3195 units

GARBAGE COLLECTION CHAMBER AREA REQUIRED  
= 3195 units X 5 persons = 15975 persons  
@ 15.0 sq.mt. space required for 600 persons  
so Garbage area Required is = 480.00 sq.mt.  
PROVIDED GARBAGE AREA  
1 no. Garbage area = 246.63 sq.mt.  
2 no. Garbage area = 38.33 sq.mt.  
3 no. Garbage area = 63.02 sq.mt.  
4 no. Garbage area = 102.02 sq.mt.  
Total area = 480.00 sq.mt.

KIOSK / OPEN PLATFORM AREA REQUIRED  
= 3195 units X 5 persons = 15975 persons  
@ 7.50 sq.mt. Kiosk area required for 600 persons  
so Kiosk area & nos. Required is = 240.00 sq.mt. (20nos)  
Kiosk/open platform area provided is = 240.00 sq.mt. (20nos)


5% NON F.A.R. AREA DETAIL		
OAKWOOD	BLOCK 1 ( C1 )	1471.17
	BLOCK 1 ( C4 )	1471.17
	BLOCK 1 ( C2 )	1503.50
	BLOCK 1 ( C3 )	1503.50
OAKWOOD	BLOCK 2 ( D1 )	1456.44
	BLOCK 2 ( D2 )	1498.93
	BLOCK 2 ( D3 )	1498.93
	BLOCK 2 ( D4 )	1498.93
OAKWOOD	BLOCK 3 ( E1 )	1438.28
	BLOCK 3 ( E2 )	1438.28
	EWS ( BLOCK 1 ) previous sanctioned	596.28
	EWS ( BLOCK 2 ) previous sanctioned	596.28
	EWS ( BLOCK 3 ) previous sanctioned	307.81
	BLOCK 4 ( Community )	1417.84
TOTAL		17806.34

Visitor's parking provided in open = 01 to 233 nos.

PROVIDED PARKING DETAIL			
s.no.	particular	TOTAL E.C.S.	TOTAL SCOOTER
1	OPEN	295	892
2	STILT	0	755
3	FIRST BASEMENT	1008	0
4	SECOND BASEMENT	1227	0
5	THIRD BASEMENT	947	0
Total		3477	1647

Parking Check (Table 7b)

Vehicle Type	Reqd.		Prop.	
	No.	Area	No.	Area
TwoWheeler	1493	-	1647	3294.00
Visitor's Parking	233	-	233	3203.75
Proposed Parking	2889	-	3244	44605.00
Other Parking	-	-	-	82143.08
Total	-	-	-	132454.83

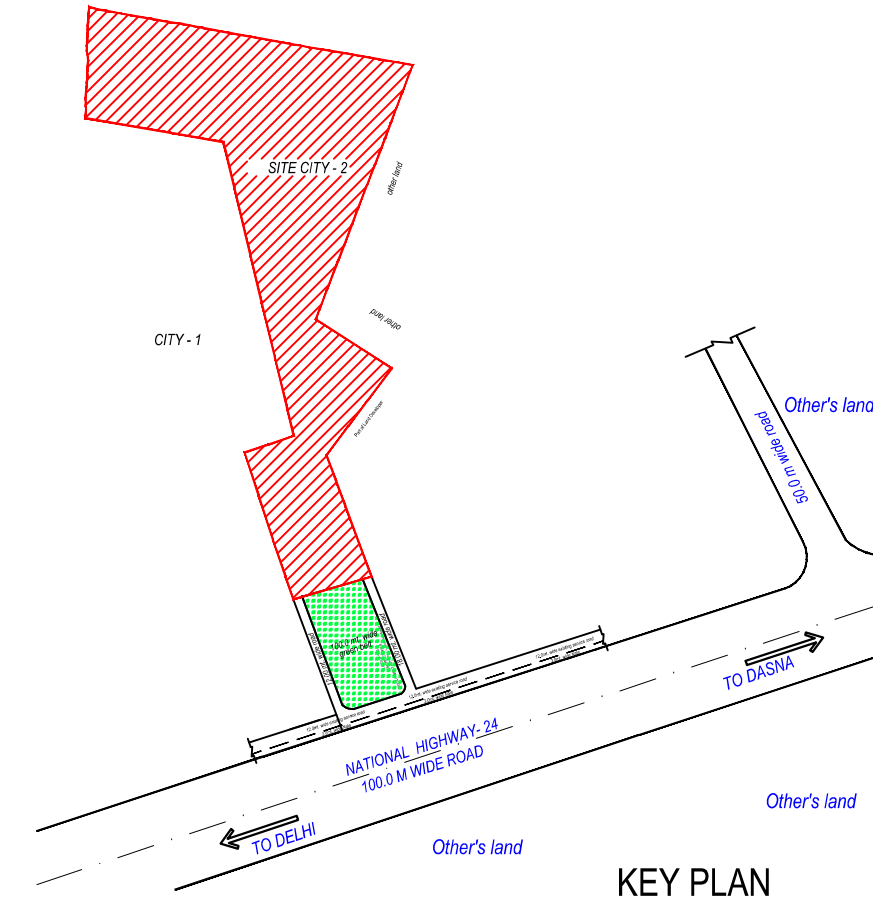

DETAIL OF MEASURING AREA, KHASRA WISE			
CITY - 2			
