





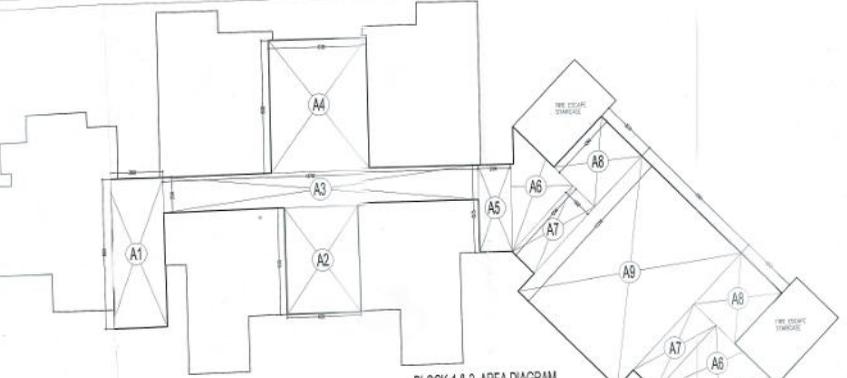

BLOCK-1 & 2 AREA DIAGRAM (STILT FLOOR)

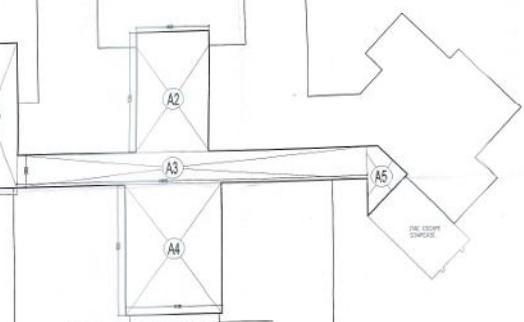

AREA DIAGRAM-BLOCK-3 STILT FLOOR

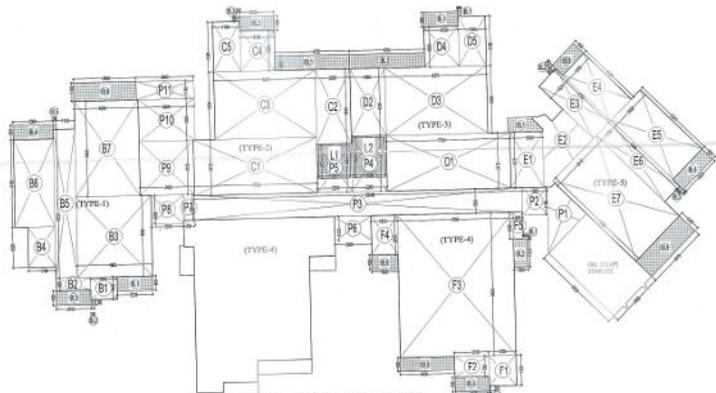

AREA DIAGRAM-BLOCK-1, 2 & 3 TYPICAL FLOOR (1ST TO 16TH)

FAR AREA DETAIL-BLOCK-1 & 2 (STILT FLOOR)				
PROPOSED GROUP HOUSING-3 AT SECTOR-6, POCKET-5 SUSHANT GOLF CITY, HI-TECH ROYALSHIP, LUCKNOW.

NOTICE:-


Submission Drg. (Block 1 to 3)

DRAWING TITLE: AREA DIAGRAM & AREA CHARTS

DRAWN BY: CHECKED BY:

SCALE: 1:100 DATE: MAY-2017



Architect: Sandeep Singh B. Arch. CA/9417834

ARCHITECT'S SIGNATURE: OWNER'S SIGNATURE:

DR. H.E. KHAN/20/04/18/51/51/18/10/15

The drawing is a "COPYRIGHT" work of the drafter or architect and may not be used or reproduced without the consent of the drafter.



PROJECT
 PROPOSED
 GROUP HOUSING-3 AT
 SECTOR-G, POCKET-5
 SUSHANT GOLF CITY,
 HI-TECHTOWNSHIP,
 LUCKNOW.

NOTES:-
 1. ALL FIRE CHECK DOORS ARE OF 3H FINISH.
 2. ALL FIRE ALARMS AND EQUIPMENTS ARE AS PER IS CODE.
 3. ALL FIRE EXTINGUISHERS ARE "50-200/201V".

Submission Drg. (Block-1 to 3)

DRAWING TITLE
 ELEVATION AT A & B

DRAWN BY _____ **CHECKED BY** _____
SCALE 1:50 **DATE** MAY-2017

यह नगरपालिका लखनऊ महाराष्ट्र 2021 तथा भवन संपत्ति 2008 तथा सम्यक शासनादेशों के अनुसार तैयार किया गया है।


ARCHITECT _____ **CLIENT/OWNER** _____

TEAM ARCHITECTURE **PREEMAP**


Architect Sandeep Singh
 B. Arch.
 CA/94/17834

ARCHITECT'S SIGNATURE _____ **OWNER'S SIGNATURE** _____


DRG. NO. - 09/16-104/04-03/MAY/2017-04/05.

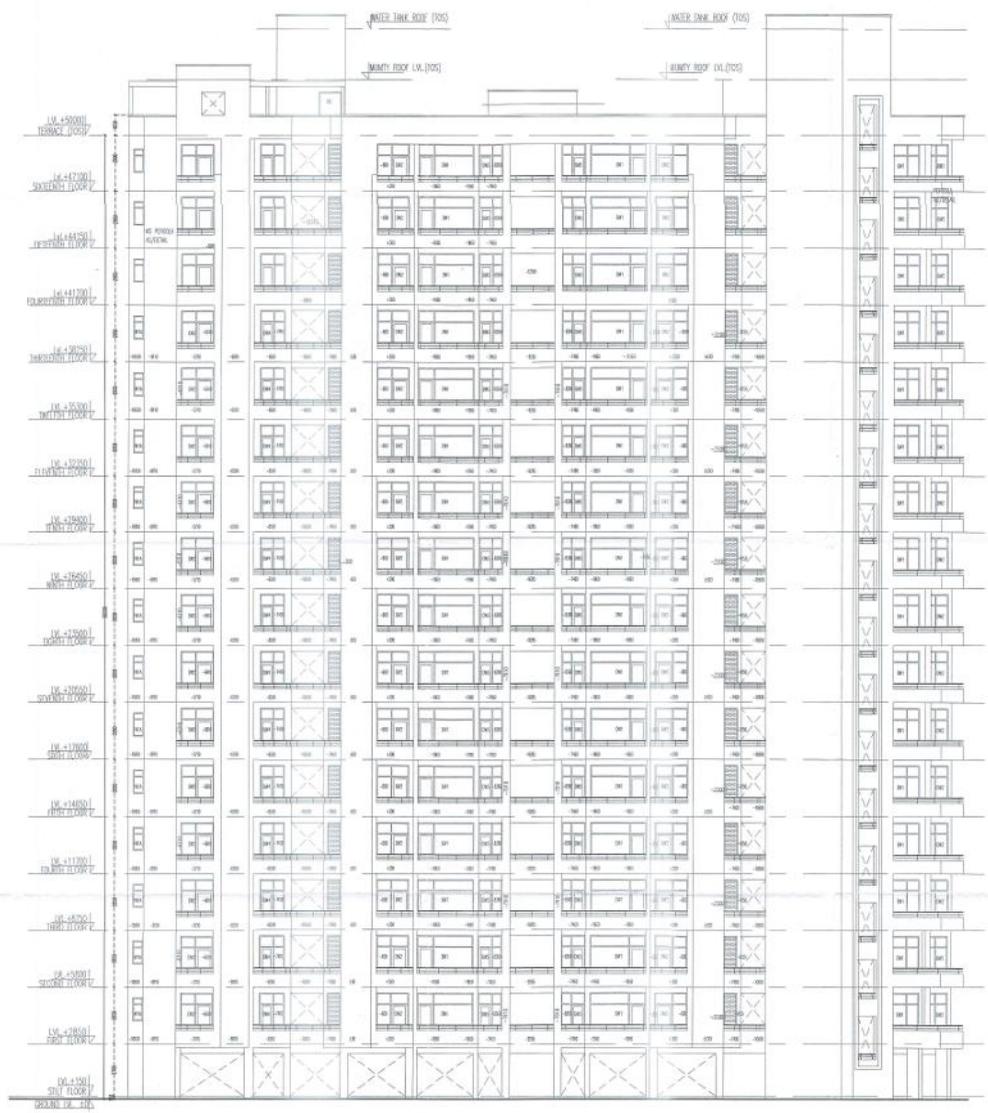


ELEVATION-A

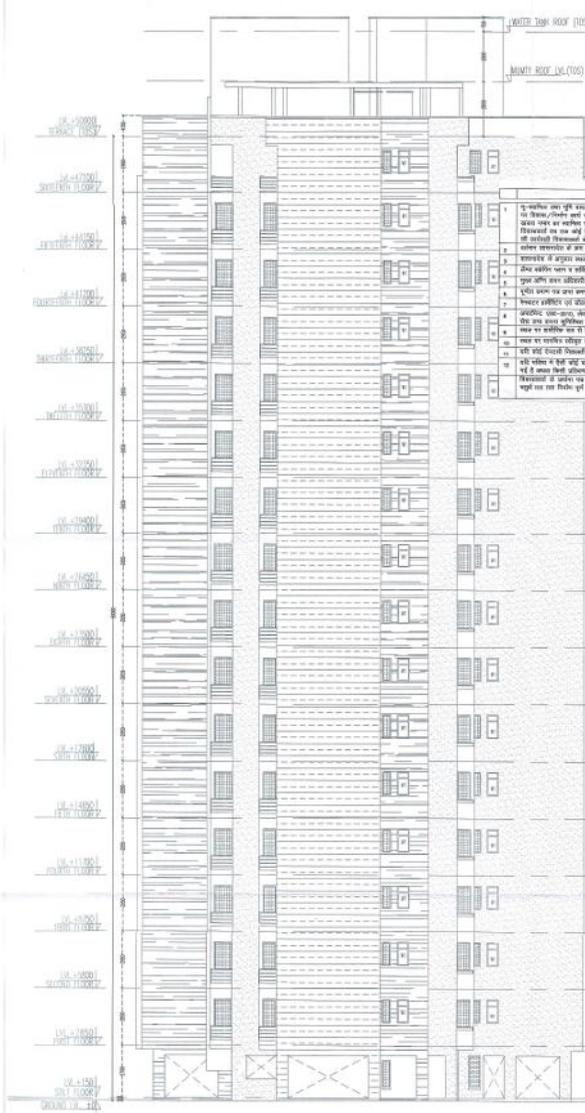

ELEVATION-B

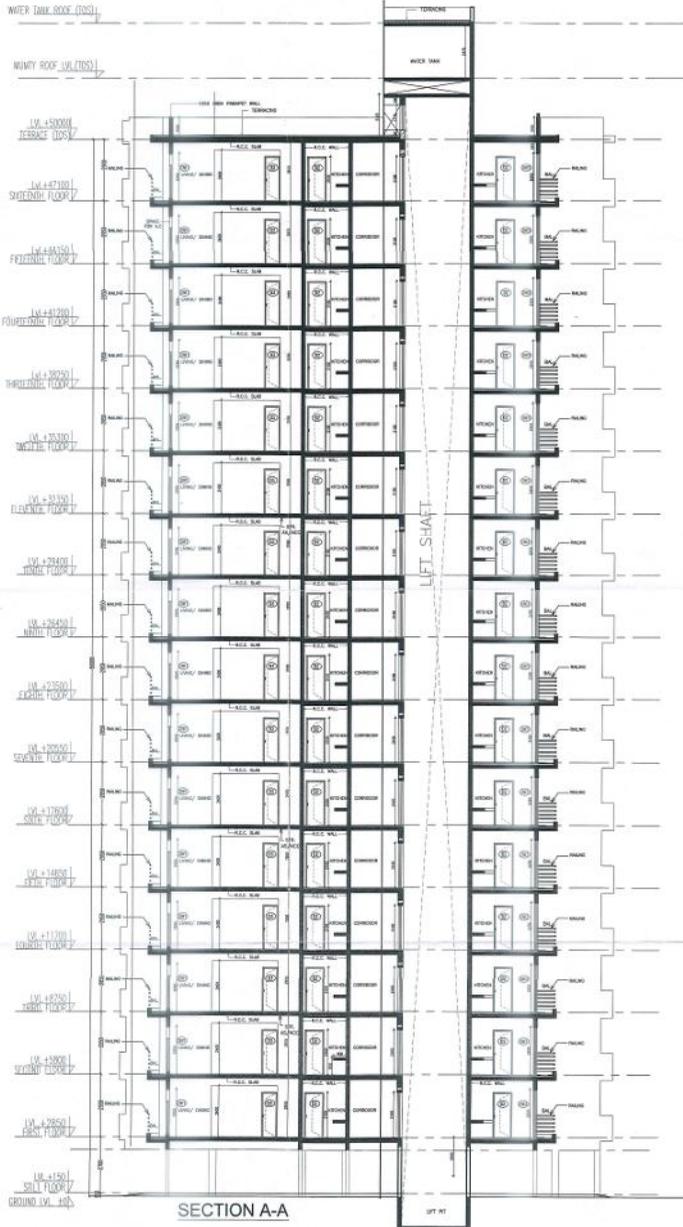

SECTION A-A

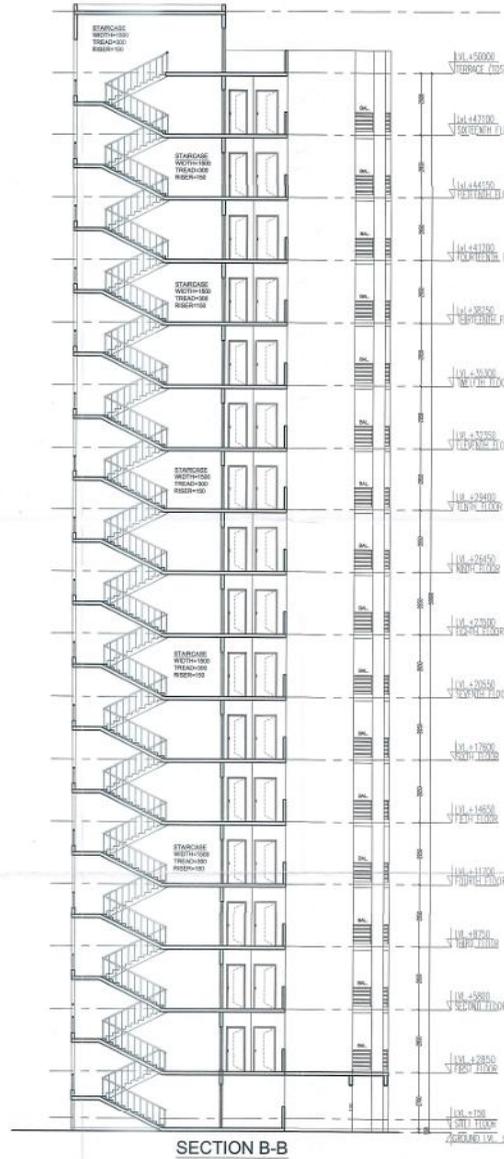

SECTION B-B

This drawing is a "COPYRIGHT" version of the structure and its foundation, and its use or reproduction without the permission of the architect.



PROJECT
PROPOSED GROUP HOUSING-3 AT SECTOR-G, PCKET-5 SUSHANT GOLF CITY, H-TECHTOWNSHIP, LUCKNOW.

- NOTES:-**




Submission Drg. (Block-1 to 3)

DRAWING TITLE	
SECTIONS	
DEALT BY	CHECKED BY
SCALE	DATE
1:50	MAY-2017
यह मानचित्र लखनऊ महाविद्यालय 2021 तथा मवन उपविधि 2008 तथा सम्पक शासनपदाओं के अनुरूप तैयार किया गया है।	
ARCHITECT	CLIENT/OWNER
Architect Sandeep Seth B. Arch. CA/94/17834	
ARCHITECTS SIGNATURE	OWNER'S SIGNATURE
D.C. NO. - 10/N-100/01-03/MS/2008/SEC-01/05.	