
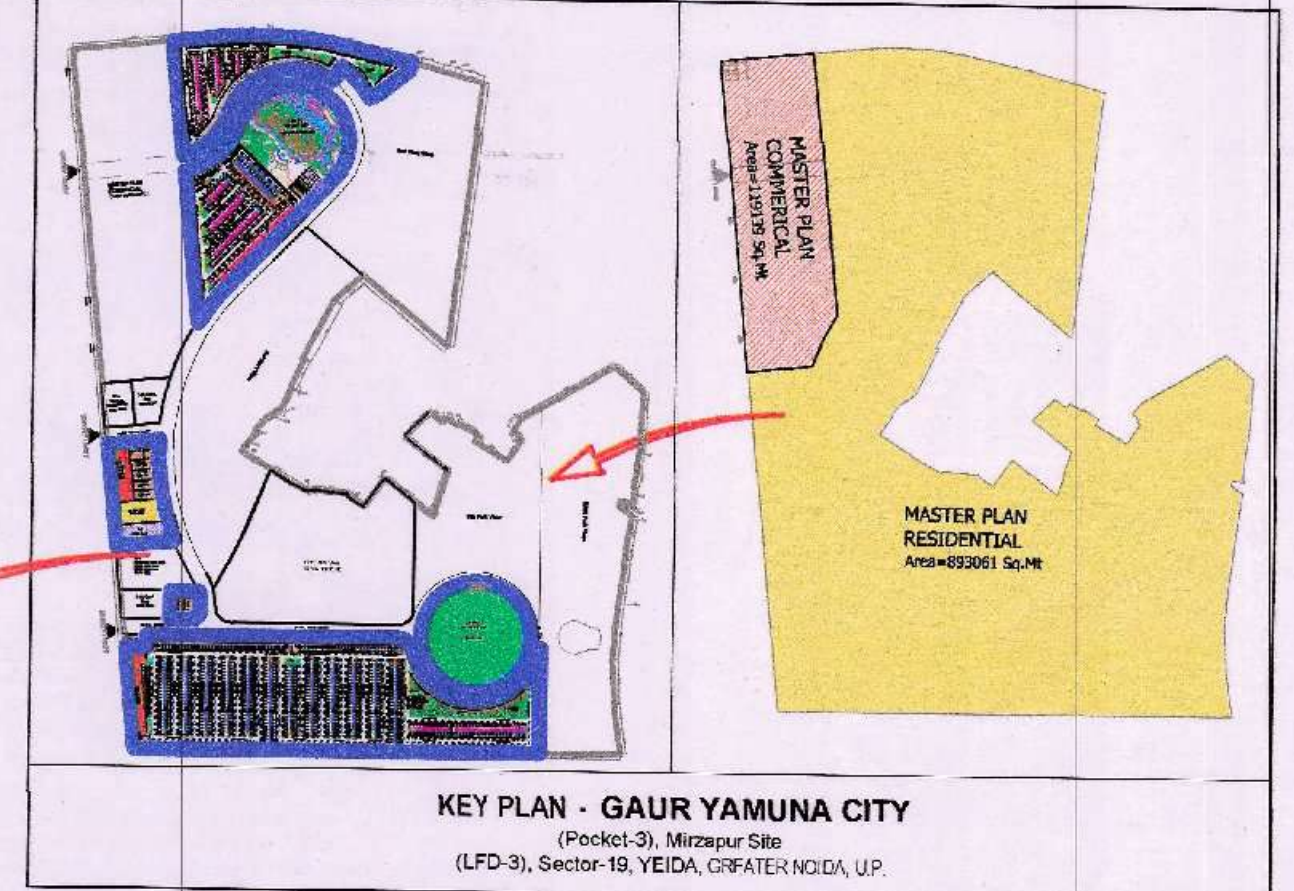


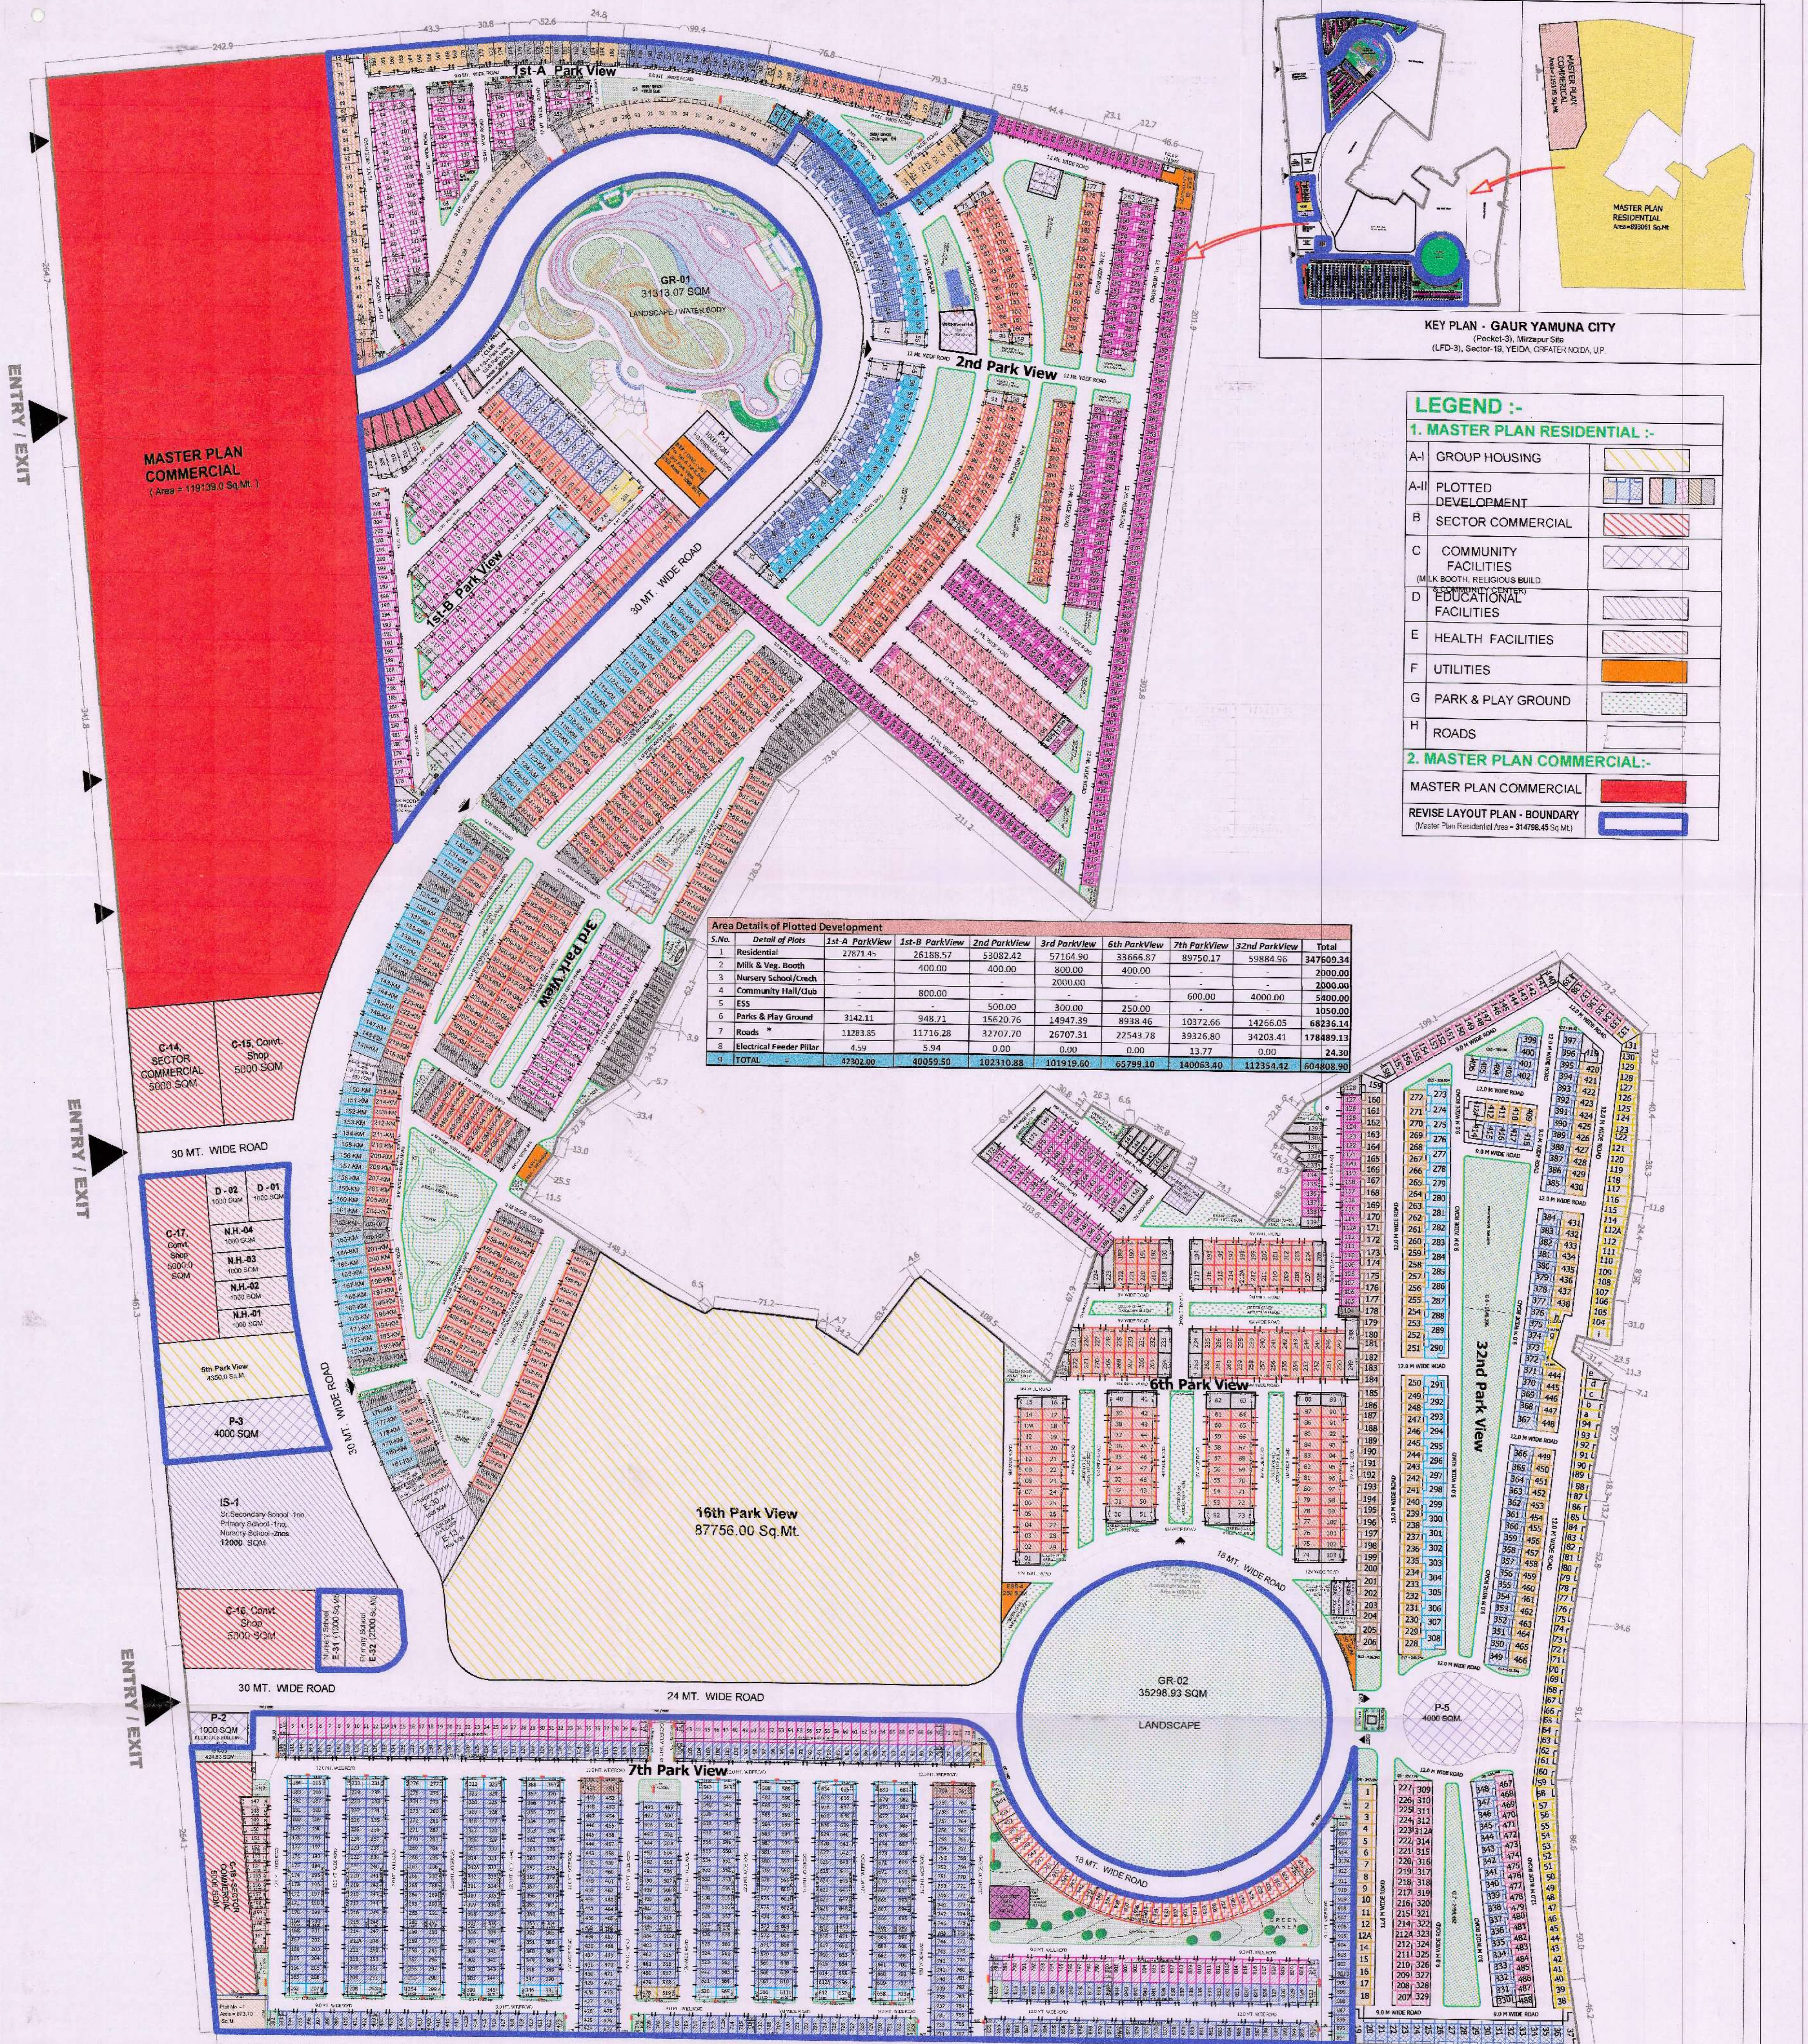

LEGEND :-

1. MASTER PLAN RESIDENTIAL :-

A-I GROUP HOUSING	
A-II PLOTTED DEVELOPMENT	
B SECTOR COMMERCIAL	
C COMMUNITY FACILITIES (MILK BOOTH, RELIGIOUS BUILD.)	
D EDUCATIONAL FACILITIES	
E HEALTH FACILITIES	
F UTILITIES	
G PARK & PLAY GROUND	
H ROADS	

2. MASTER PLAN COMMERCIAL:-

MASTER PLAN COMMERCIAL	
REVISE LAYOUT PLAN - BOUNDARY (Master Plan Residential Zone = 314796.45 Sq. Mt.)	

Area Details of Plotted Development

S.No.	Detail of Plots	1st-A ParkView	1st-B ParkView	2nd ParkView	3rd ParkView	6th ParkView	7th ParkView	32nd ParkView	Total
1	Residential	27871.45	26188.57	53087.42	57164.90	33666.87	89750.17	59884.96	347609.34

Gaur Yamuna City - At Pocket-3, Mirzapur Land Parcel (LFD-3), Sector-19, YEIDA

Planned Population 35000 Persons (Revised)

S.No.	LAND USE	Area	FAR	FAR Area
1	MASTER PLAN RESIDENTIAL ZONE	893061.00	1.17	1041744.00
2	MASTER PLAN COMMERCIAL ZONE	118139.00	4.00	476558.00
3	TOTAL LAND AREA	1012200.00	1.50	1518300.00

AREA DETAILS OF MASTER PLAN RESIDENTIAL

S.No.	LAND USE	Area	FAR	FAR Area
1	RESIDENTIAL	441115.34	2.05	902267.79
2	SECTOR COMMERCIAL	25000.00	1.84	46000.00
3	COMMUNITY FACILITIES	12000.00	1.23	14800.00
4	EDUCATIONAL FACILITIES	17000.00	1.50	25500.00
5	HEALTH FACILITIES	6000.00	2.33	14000.00
6	UTILITY	2324.30	0.10	230.00
7	PARKS & PLAY GROUND	135272.97	-	-
8	ROADS	254348.39	-	-
9	TOTAL	893061.00	-	1002797.79

A - RESIDENTIAL USE -

PLOT NO.	POCKET	Area	FAR	FAR Area	DUs	Plot Nos.
1	1st-A PARK VIEW	27871.45	As Per Layout	50168.61	298	249
2	1st-B PARK VIEW	26988.57	As Per Layout	48339.43	298	254
3	2nd PARK VIEW	53087.42	As Per Layout	94865.62	611	611
4	3rd PARK VIEW	57164.90	As Per Layout	102555.62	1161	1161
5	6th PARK VIEW	33666.87	As Per Layout	89450.55	752	752
6	7th PARK VIEW	89750.17	As Per Layout	182188.20	964	654
7	32nd PARK VIEW	59884.96	As Per Layout	107280.55	480	480
8	SUB TOTAL	349609.34	-	626849.79	4575	3230
9	15th PARK VIEW	4350.00	3.00	13050.00	97	-
10	16th PARK VIEW	87756.00	3.00	263268.00	3104	-
11	SUB TOTAL	92106.00	-	276818.00	3201	-
12	TOTAL	441116.34	-	902267.79	7776	-

E-SECTOR COMMERCIAL		705.7		
S.No.	Description	Area	FAR	FAR Area
1	C-14	5000.00	2.50	12500.00
2	C-15	5000.00	2.50	12500.00
3	C-16	5000.00	2.50	12500.00
