


SNO	PLOT NO.	PLOT SIZE IN MT.	PLANT AREA IN MT.	NO OF PLOTS	SNO	PLOT NO.	PLOT SIZE IN MT.	PLANT AREA IN MT.	NO OF PLOTS	
1	91703A	13.240186	104.5154	1	51	2411704M	18.65877	149.838	1	
2	91702	13.855186	108.74	4	52	240	18.58304	149.838	1	
3	15A	15.85358	146.87	8	53	240	18.580833	150.55	1	
4	147031	13.616186	108.83	19	54	247 and 248	18.00833	150.55	2	
5	147042	13.414186	92.00	13	55	240	21.74703	180.96	3	
6	457048	9.914518	51.94	4	56	252	14.82018	86.18	1	
7	477055	12.771187	86.92	7	57	253	13.339818	87.77	1	
8	597059	6.1051732	63.69	4	58	254	14.149518	86.50	1	
9	607072	12.195148	89.52	13	59	255	13.850519	85.28	1	
10	73	18.265671	122.39	1	60	256	13.17378	84	1	
11	74	15.625133	102.62	1	61	257	13.05018	82.59	1	
12	75	15.777533	99.98	1	62	258	13.23081	81.06	1	
13	76	15.485333	97.07	1	63	259	13.23081	79.54	1	
14	77	15.085333	93.95	1	64	260	12.769818	78.01	1	
15	78	14.789333	89.85	1	65	261	12.930818	76.25	1	
16	79	14.025333	83.15	1	66	262	12.930818	75.33	1	
17	80	12.853333	77.90	1	67	263	11.815818	67.42	1	
18	81	13.185333	82.14	1	68	264	11.60	118.00	1	
19	82	15.485333	94.54	1	69	265	24724	13.87818	84.00	10
20	83	15.485333	94.54	1	70	313	13.72618	87.06	1	
21	84	15.485333	94.54	1	71	317 and 318A	1.8651372	94.12	2	
22	85	15.485333	94.54	1	72	319 to 327	13.72618	85.89	9	
23	86	15.485333	94.54	1	73	328	13.72618	85.89	1	
24	87	15.485333	94.54	1	74	329	13.72618	104.06	1	
25	88	15.485333	94.54	1	75	330 to 337	13.72618	85.89	7	
26	89	15.485333	94.54	1	76	340	13.726116	158.84	1	
27	90	15.485333	94.54	1	77	350 to 356	13.72618	85.89	7	
28	91	15.485333	94.54	1	78	357 and 358	6.8651381	94.74	2	
29	92	15.485333	94.54	1	79	359 to 365	13.72618	85.89	6	
30	93	15.485333	94.54	1	80	366	13.726116	158.84	1	
31	94	15.485333	94.54	1	81	367	13.726117	158.74	1	
32	95	15.485333	94.54	1	82	368 to 374	13.72618	85.89	7	
33	96	15.485333	94.54	1	83	375 to 378	13.72618	94.12	4	
34	97	15.485333	94.54	1	84	379 to 385	13.72618	94.12	7	
35	98	15.485333	94.54	1	85	386	13.726824	85.61	1	

96	P4 TO P4	15.240/6.86	104.95	4
97	P-5	15.240/6.86	197.89	1
98	P-6 TO P-6	7.01X/14.89	104.17	4
99	P-10	8.04X/14.89	118.47	1
100	P-11	8.04X/14.89	118.47	1
101	P-12 TO P-16	7.01X/14.89	104.17	5
102	P-17	6.40X/20.54	131.46	1
103	P-18	6.40X/20.50	131.78	1
104	P-19	6.40X/20.63	132.03	1
105	P-20	6.40X/20.60	132.22	1
106	P-21 TO P-26	7.52X/13.71	104.47	6
107	P-27	7.52X/13.71	97.75	1
108	73A	6.71X/20.26	156.71	1
109	73B	6.71X/23.72	158.16	1

36	183	15.6713.18	140.03	1
37	194 to 192	10.6762.27	96.90	3
38	199		93.95	1
37	194 to 202	12.1935.40	111.02	1
38	203 and 204	12.1939.29	113.24	2
38	206 to 212	12.1935.49	66.62	6
40	213		125.67	1
41	214	12.1935.72	69.72	1
42	216 to 222	12.1935.49	66.92	6
43	223 and 224	12.1849.29	113.24	2
44	226 to 232	12.1935.49	66.92	6
45	233	12.1935.62	66.50	1
46	234	14.9338.20	122.42	1
47	235 and 236	14.9307.77	116	2
48	237 and 238	15.8567.77	123.15	2
49	239	15.8567.47	117.29	1
50	240	15.8566.22	96.59	1

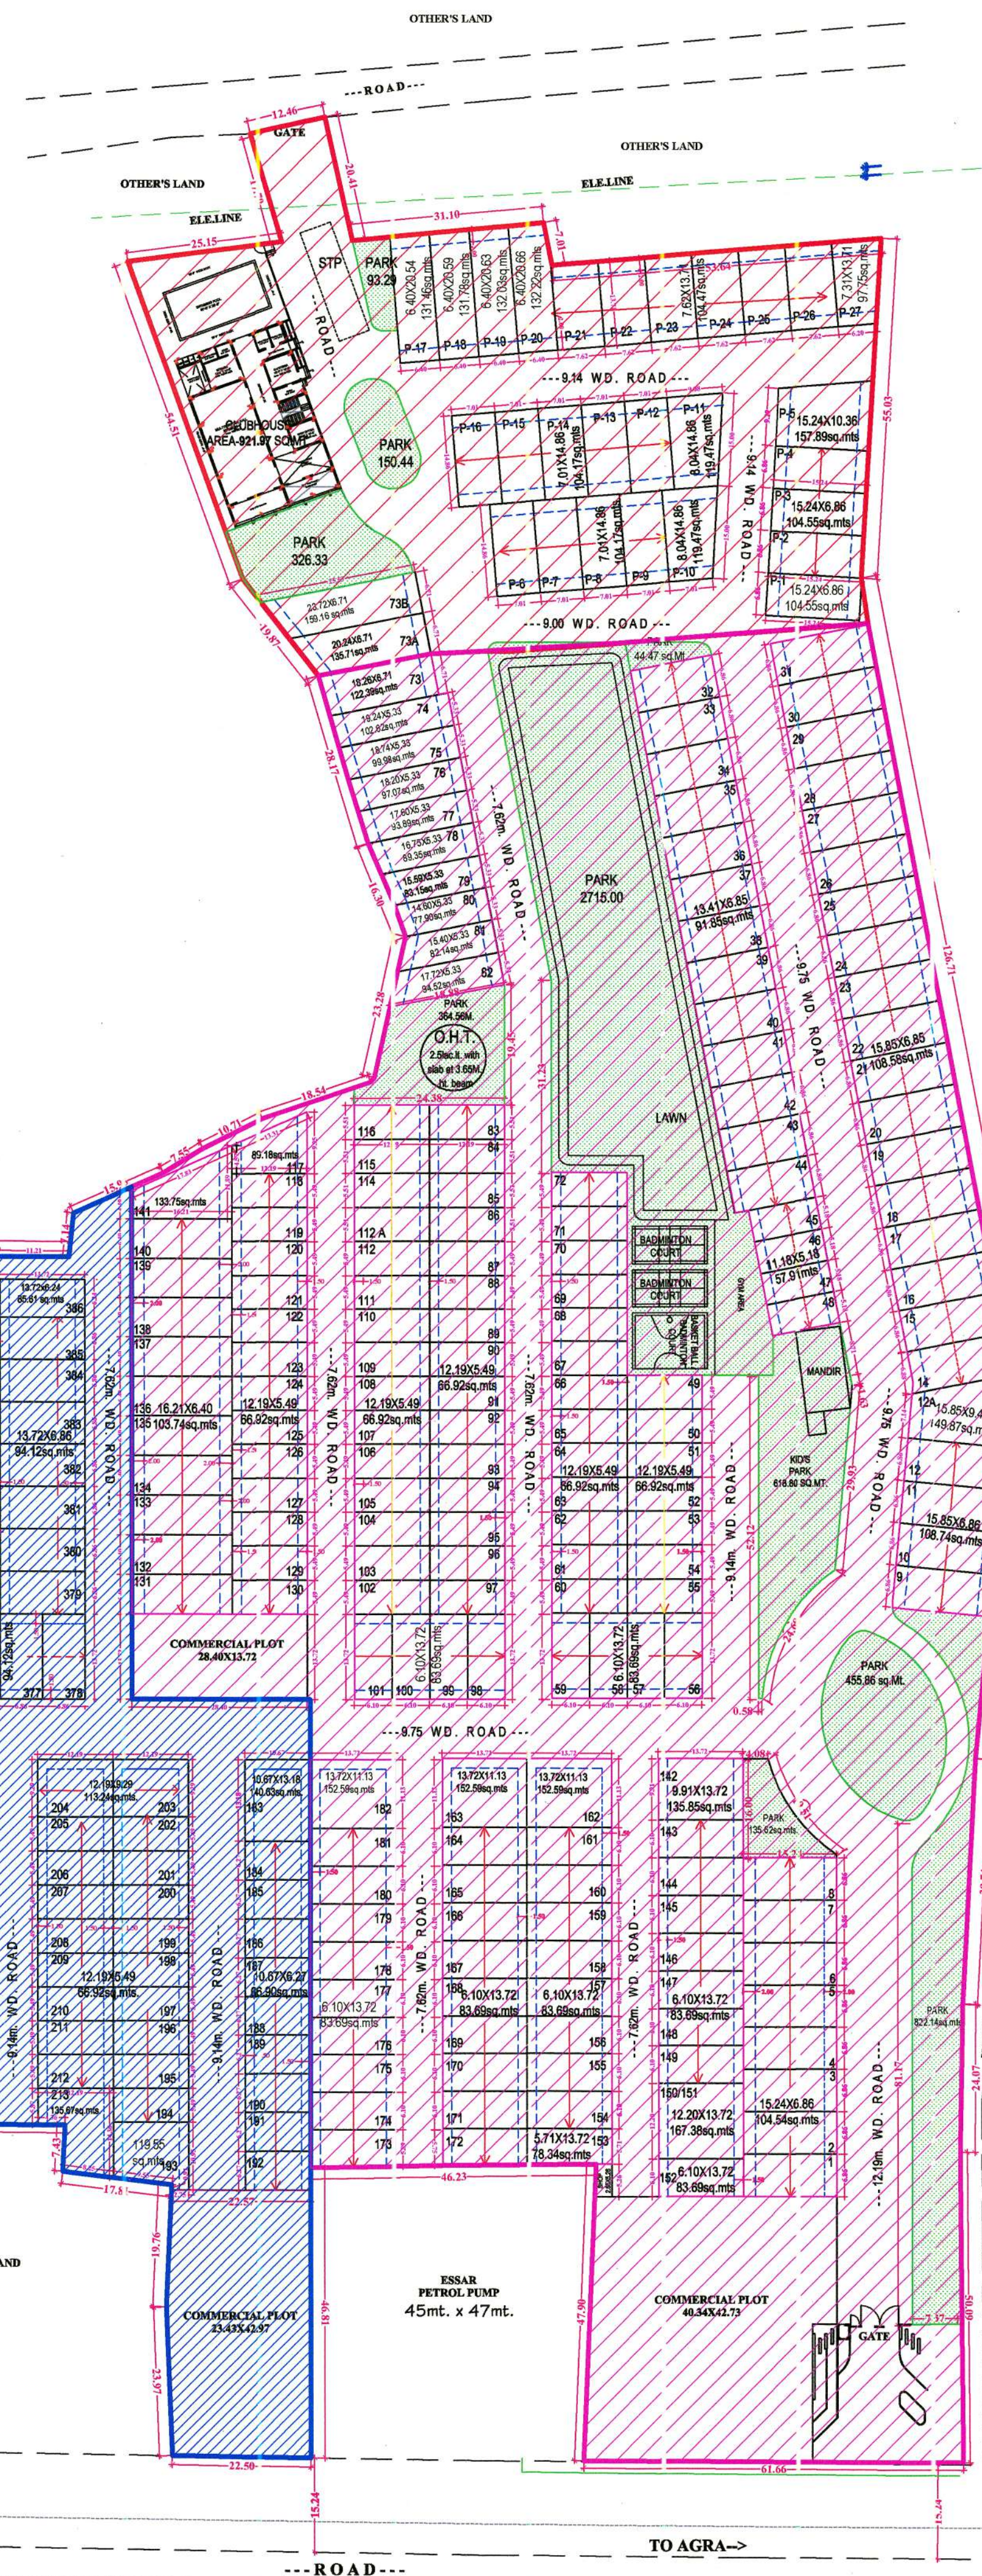

 DWARKESH GRAND

 DWARKESH GRAND EXTENSION

 DWARKESH GRAND EXTENSION -1

पत्रांक - 2050
11/09/2023

अभियन्ता
जिला संकल्पता, आगरा

अपर मुख्य अधिकारी
जिला पंचायत, आगरा

AREA CHART OF DWARKESH GRAND	
TOTAL LAND AREA	32099.00 sq.mt.
COMMERCIAL PLOT AREA	2131.96sq.mt.
PARK AREA	5156.45 sq.mt.
TOTAL ROAD AREA	9386.20 sq.mt.
PLOTS AREA	15424.39 sq.mt.

AREA CHART OF DWARKESH GRAND EXTENSION	
TOTAL LAND AREA	32358.00 sq.mt.
COMMERCIAL PLOT AREA	1006.78 sq.mt.
PARK AREA	2205.63 sq.mt.
TOTAL ROAD AREA	10721.55 sq.mt.
PLOTS AREA	18424.04 sq.mt.

AREA CHART OF DWARKESH GRAND EXTENSION-1	
TOTAL LAND AREA	6496.33 sq.mt.
CLUBHOUSE AREA	921.97 sq.mt.
PARK AREA	570.06 sq.mt.
TOTAL ROAD AREA	1704.81 sq.mt.
PLOTS AREA	3299.49 sq.mt.

PROPOSED CONSTRUCTION	
OTHER'S PROPERTY	
SEPTIC TANK	S.T. S.T.
SEWER LINE	
SOAK PIT	S.P. S.P.

PROPOSED HOUSING LAYOUT PLAN OF
DWARKESH CITY
AT (KHASRA NO. 1608,1609,1610,1612,1614,
1615 & 1616)VILLAGE KUNDOL, AGRA

OWNER'S:-
KRISHNA BUILD ZONE L.L.P.
ARPAN BUILDCON PVT. LTD.

OWNER'S:-
(PLOT NO. 01 TO 182 AND P1 TO P27)
(PLOT NO. 73A,73B)
KRISHNA BUILD ZONE L.L.P.

For Krishna Buildzone LLP
Jeyak
Designated Partner

(PLOT NO. 183 TO 386)
ARPAN BUILDCON PVT. LTD.

For Arpan Buildcon Pvt. Ltd.
Director/Auth. Signatory

Drg	
1	SUBMISSION DRG.

Scale	Architect:  Jeshwin Singh B. ARCH. VHEMB CONSULTANTS 22, Khandari Road A/GR-2, Ph: 2527234 Reg No: CA/2000/25908
Drawn	
	