


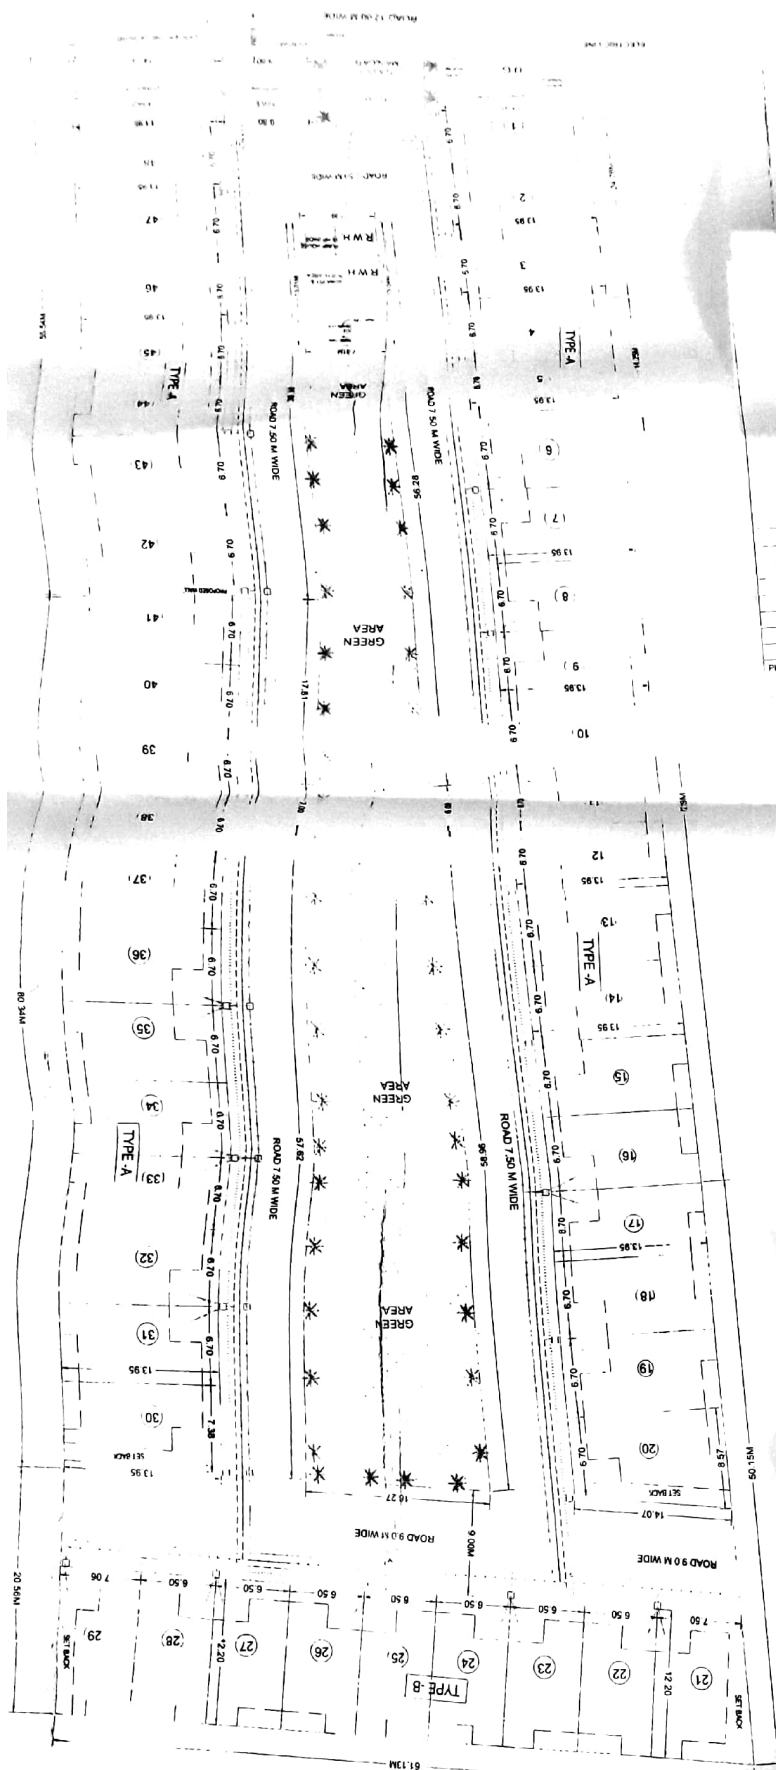

AREA STATEMENT

|                                  |                      |
|----------------------------------|----------------------|
| TOTAL AREA OF LAND               | 8627.94 SQM          |
| AREA UNDER PARK / GREEN          | 1298.25 SQM (15.02%) |
| AREA UNDER SOAK PIT / R.W.H      | 90.63 SQM (1.15%)    |
| AREA UNDER ROAD                  | 2850.48 SQM (33.01%) |
| AREA UNDER PLOTTED               | 4402.01 SQM (51.02%) |
| AREA UNDER COMMERCIAL / OFFICIAL | 179.57 SQM (2.08%)   |

| NO. OF PLOT | AREA IN SQM | NO. OF PLOT | COVERED AREA IN SQM | TOTAL AREA IN SQM | SET BACK | R.S.B. | R.S.B. |
|-------------|-------------|-------------|---------------------|-------------------|----------|--------|--------|
| 1           | 13.95x8.70  | 83.46 SQM   | 68.67 SQM           | 136.95 SQM        | 1.50     | 1.50   | 1.50   |
| 2           | 13.95x8.70  | 83.46 SQM   | 68.67 SQM           | 136.95 SQM        | 1.50     | 1.50   | 1.50   |
PROPOSED LAYOUT PLAN ON KHASRA NO. 284, VILL. KARGAINA & KHASRA NO. 5, VILLAGE KARELI WITH TYPE PLAN OF RESIDENTIAL PLOTS FOR ROW HOUSING THROUGH M/S HIMALYAN NIRMAN & OTHERS OWNER AS UNDER

OWNER:-

M/S HIMALYAN NIRMAN  
MR. SALBH PATHIK S/O SHRI SHIV KUMAR SHARMA,  
MANAS KHANDELWAL S/O SHRI KRISHNA KHANDELWAL,  
MISS SANDHAYA SHARMA D/O LATE SHRI RAM PRASAD SHARMA,  
MR. GYANENDRA MISHRA S/O LATE SHRI RAM PRASAD SHARMA,  
MR. PANKAJ SHARMA S/O LATE SHRI RAM PRASAD SHARMA,  
MR. SANJAY SHARMA S/O LATE SHRI RAM PRASAD SHARMA,  
MR. SWAPNIL SHARMA S/O LATE SHRI RAJENDRA KUMAR,  
MR. SACHIN MISHRA S/O LATE SHRI RAJENDRA KUMAR,

APP. SIGN