
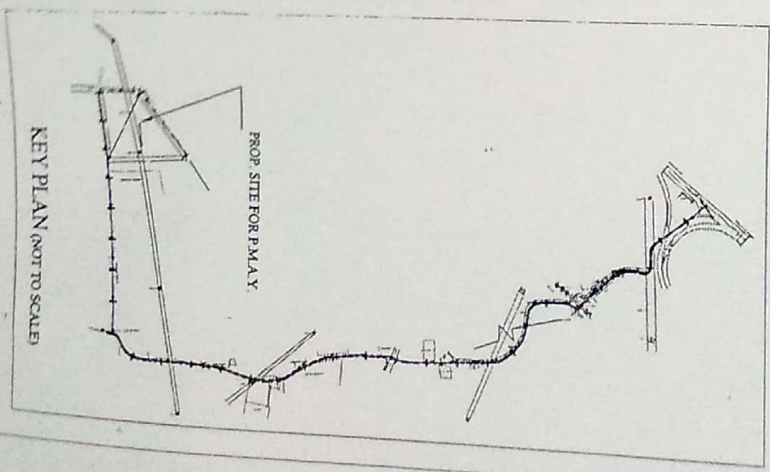


PROPOSED LAYOUT PLAN OF PRADHAN MANTRI AWAS YOJNA AT GRAM SAMAJ LAND IN MASSOORIE DASNA GHAZIABAD

TOTAL AREA OF LAND	= 45520.00 SQ.M.
AREA UNDER ROAD WIDENING	= 359.50 SQ.M.
NET AREA OF LAND	= 45160.50 SQ.M.
AREA UNDER RESIDENTIAL	= 14899.45 SQ.M.
AREA UNDER COMMERCIAL	= 2131.70 SQ.M.
AREA UNDER FACILITIES	= 5773.20 SQ.M.
AREA UNDER PARK/GREEN	= 6829.30 SQ.M.
AREA UNDER ROAD/SET BACKS	= 15526.85 SQ.M.
	100.00 %
	33.00 %
	04.72 %
	12.78 %
	15.12 %
	34.38 %

TOTAL NOS. OF BLOCKS	= 30
TOTAL NOS. OF HOUSES	= 1440
(GROUND + 3 STORED)	
CARPET AREA OF ONE UNIT	= 22.67 SQ.M.
COVERED AREA OF ONE UNIT	= 27.37 SQ.M.

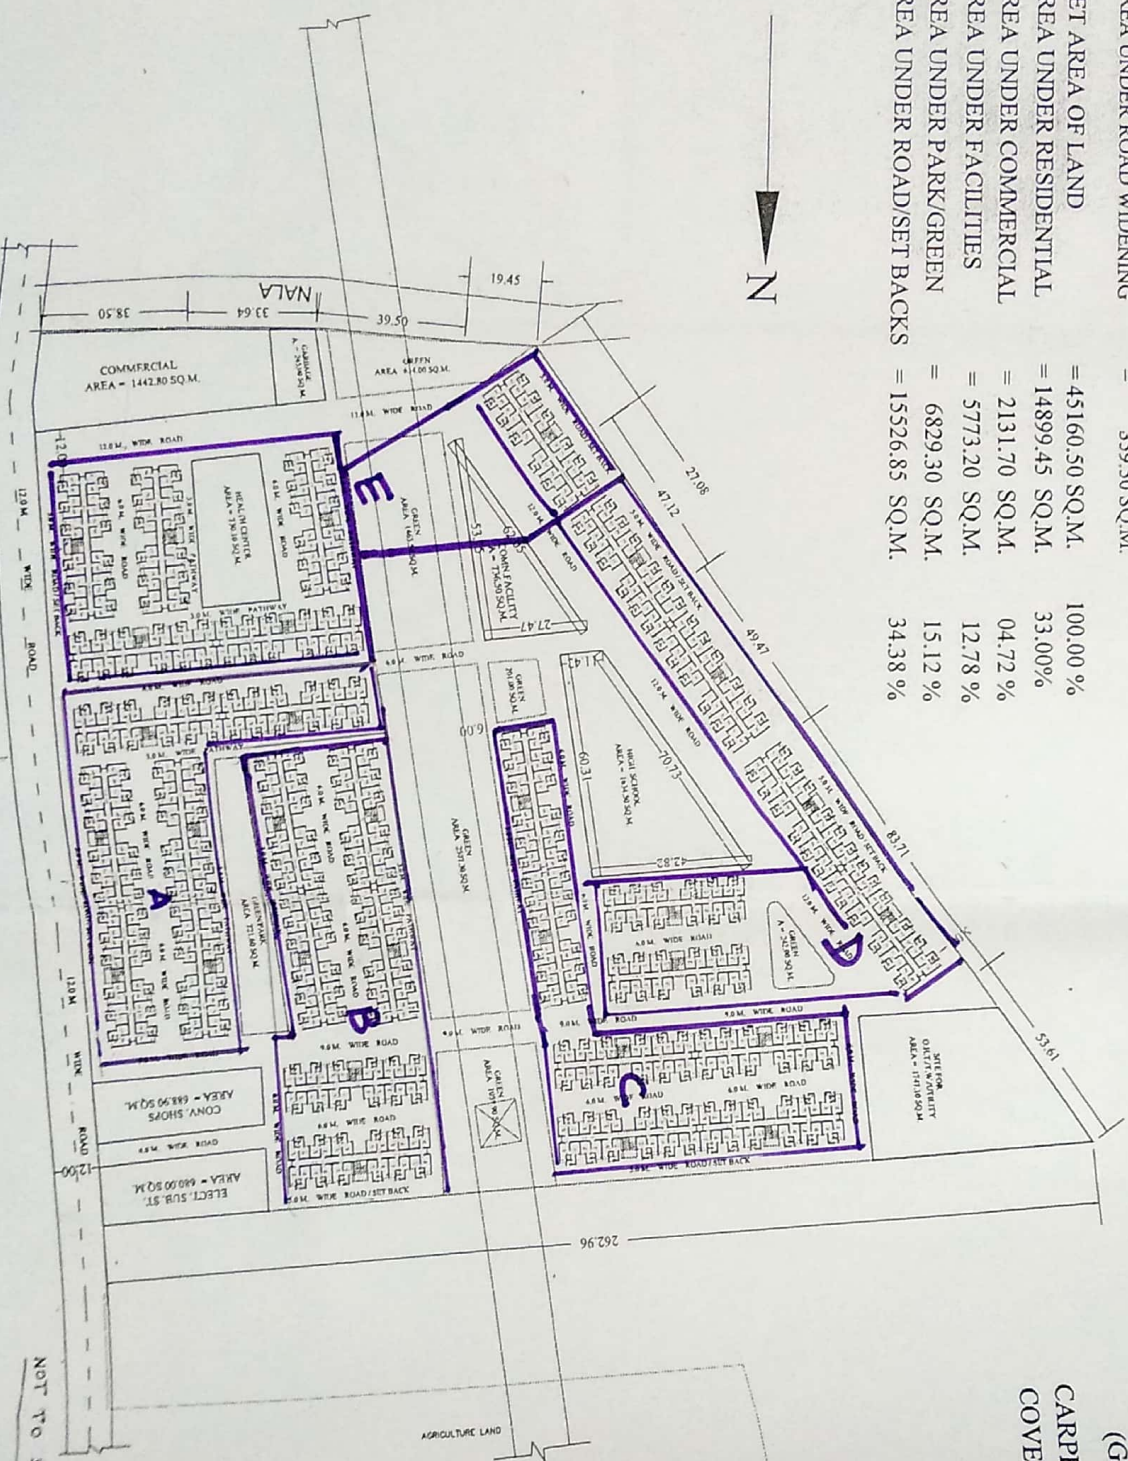

NOT TO SCALE

KEY PLAN (NOT TO SCALE)

PROP SITE FOR P.M.A.Y.

DMAN
26/10/18

AMIN
26/10/18

JE

ATP

AE

EE

CHIL-IA

TP

CAD

CA

SECRETARY

VICE CHAIRMAN