


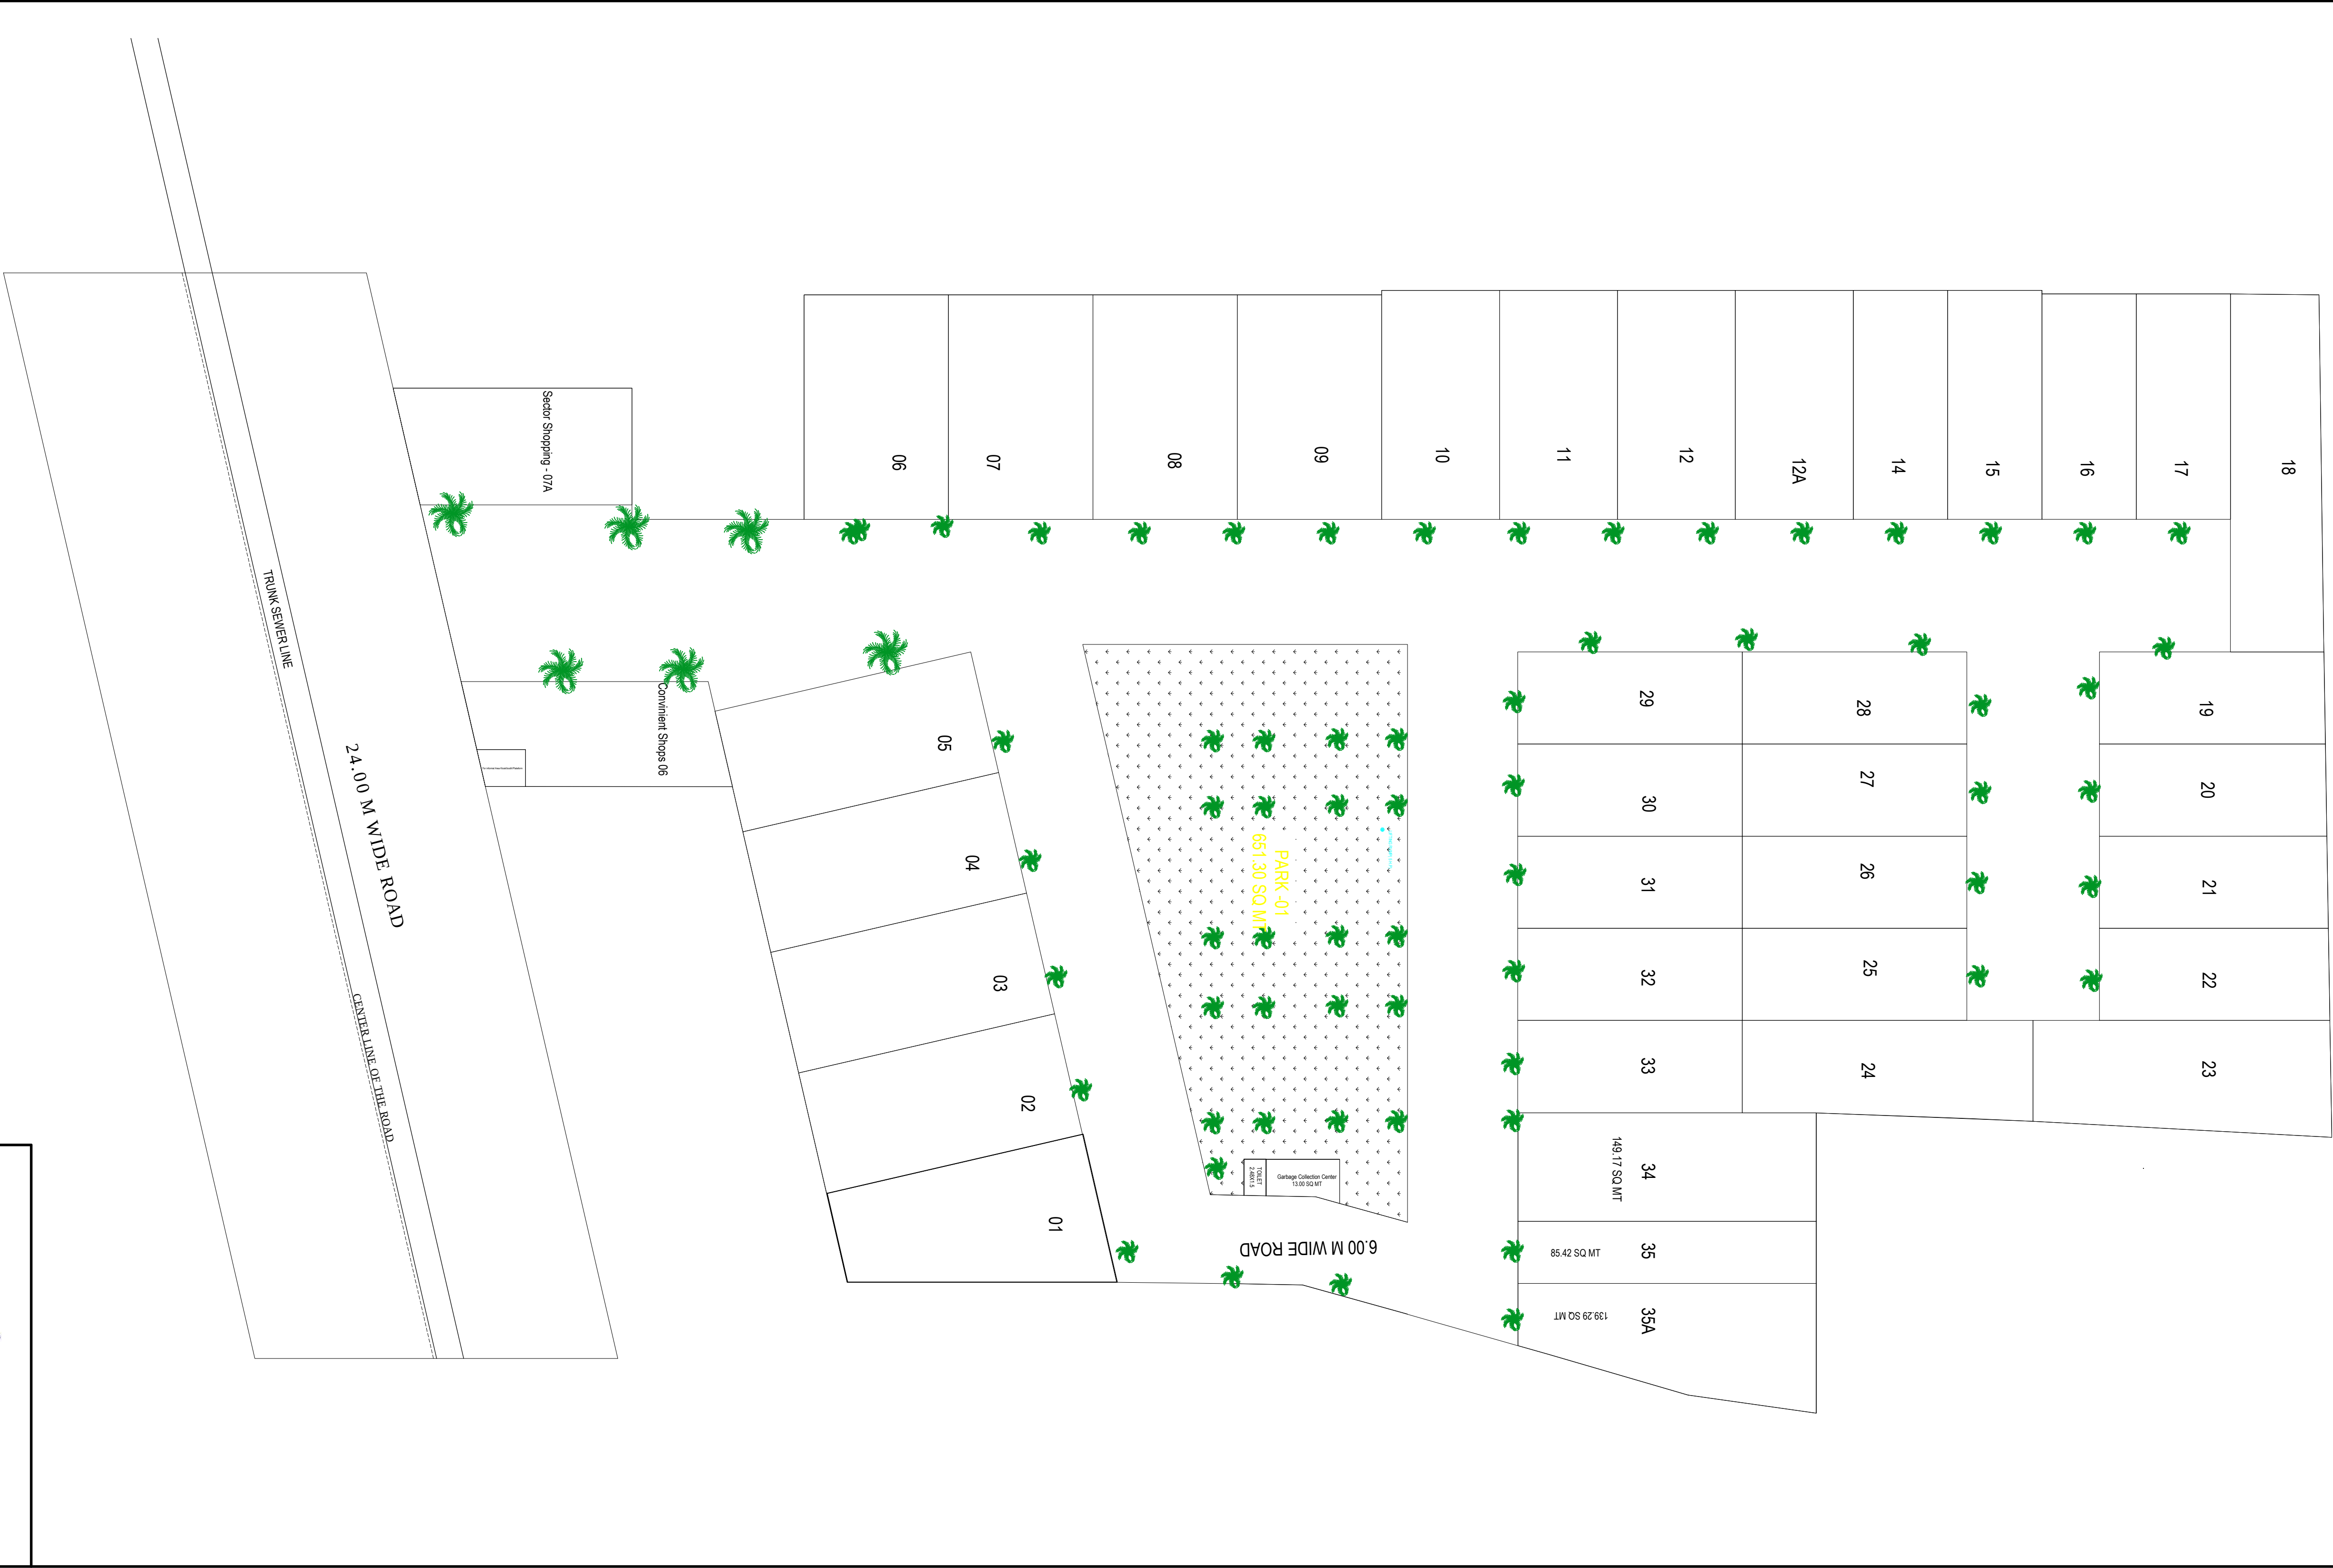

FILE NO - ADA / LD / 25-26 / 0447



LANDSCAPE PLAN


Ar. Vishnu Upadhyay

Ar. VISHNU UPADHYAY
B.Arch.
CA/2022/148821
56, Jaipur House Market, Agra

OWNERS SIGNATURE

MODERN HOUSE PLANNERS
OFF : 56 JAIPUR HOUSE MARKET AGRA
PH : 9897690908, OFF: 9760702742.

FILE NO - ADA / LD / 25-26 / 0447

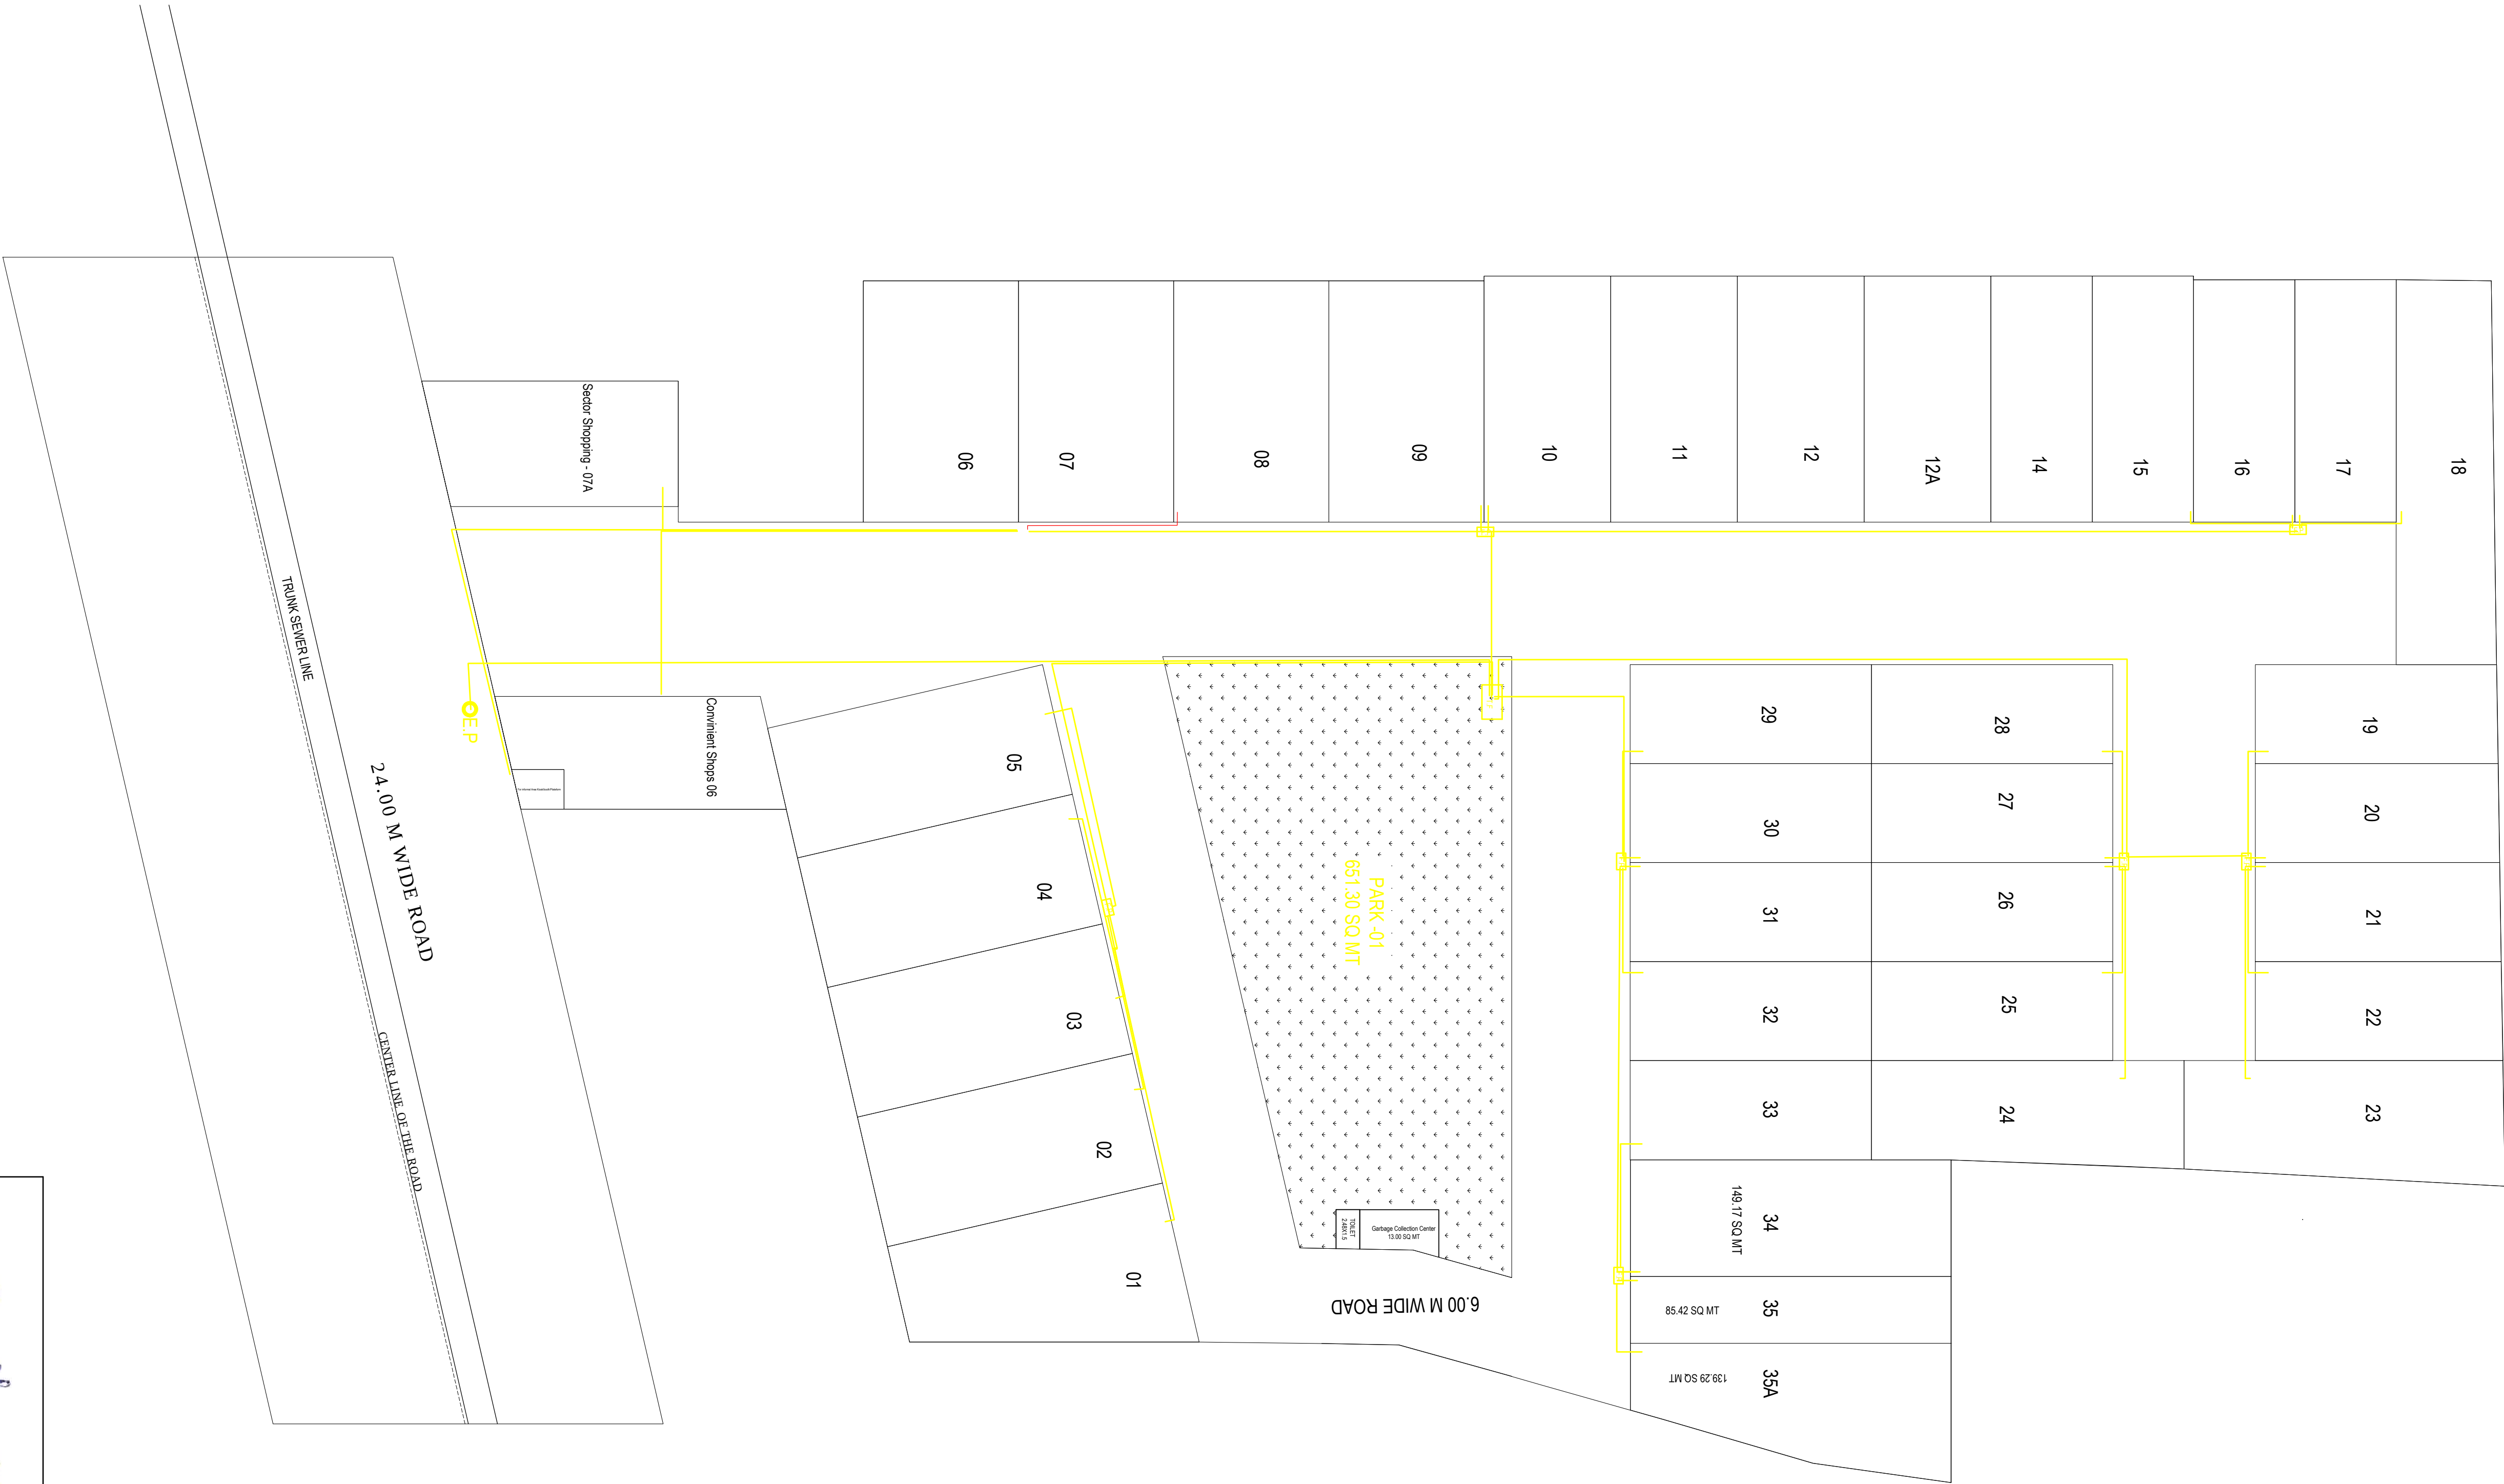

ELECTRIC PLAN

Ar. Vishnu Upadhyay


Ar. Vishnu Upadhyay
Ar. VISHNU UPADHYAY
B.Arch.
CA/2022/148821
56, Jaipur House Market, Agra

MODERN HOUSE PLANNERS

OFF : 56 JAIPUR HOUSE MARKET AGRA
PH: 9897690908, OFF: 9760702742.

OWNERS SIGNATURE

FILE NO - ADA / LD / 25-26 / 0447

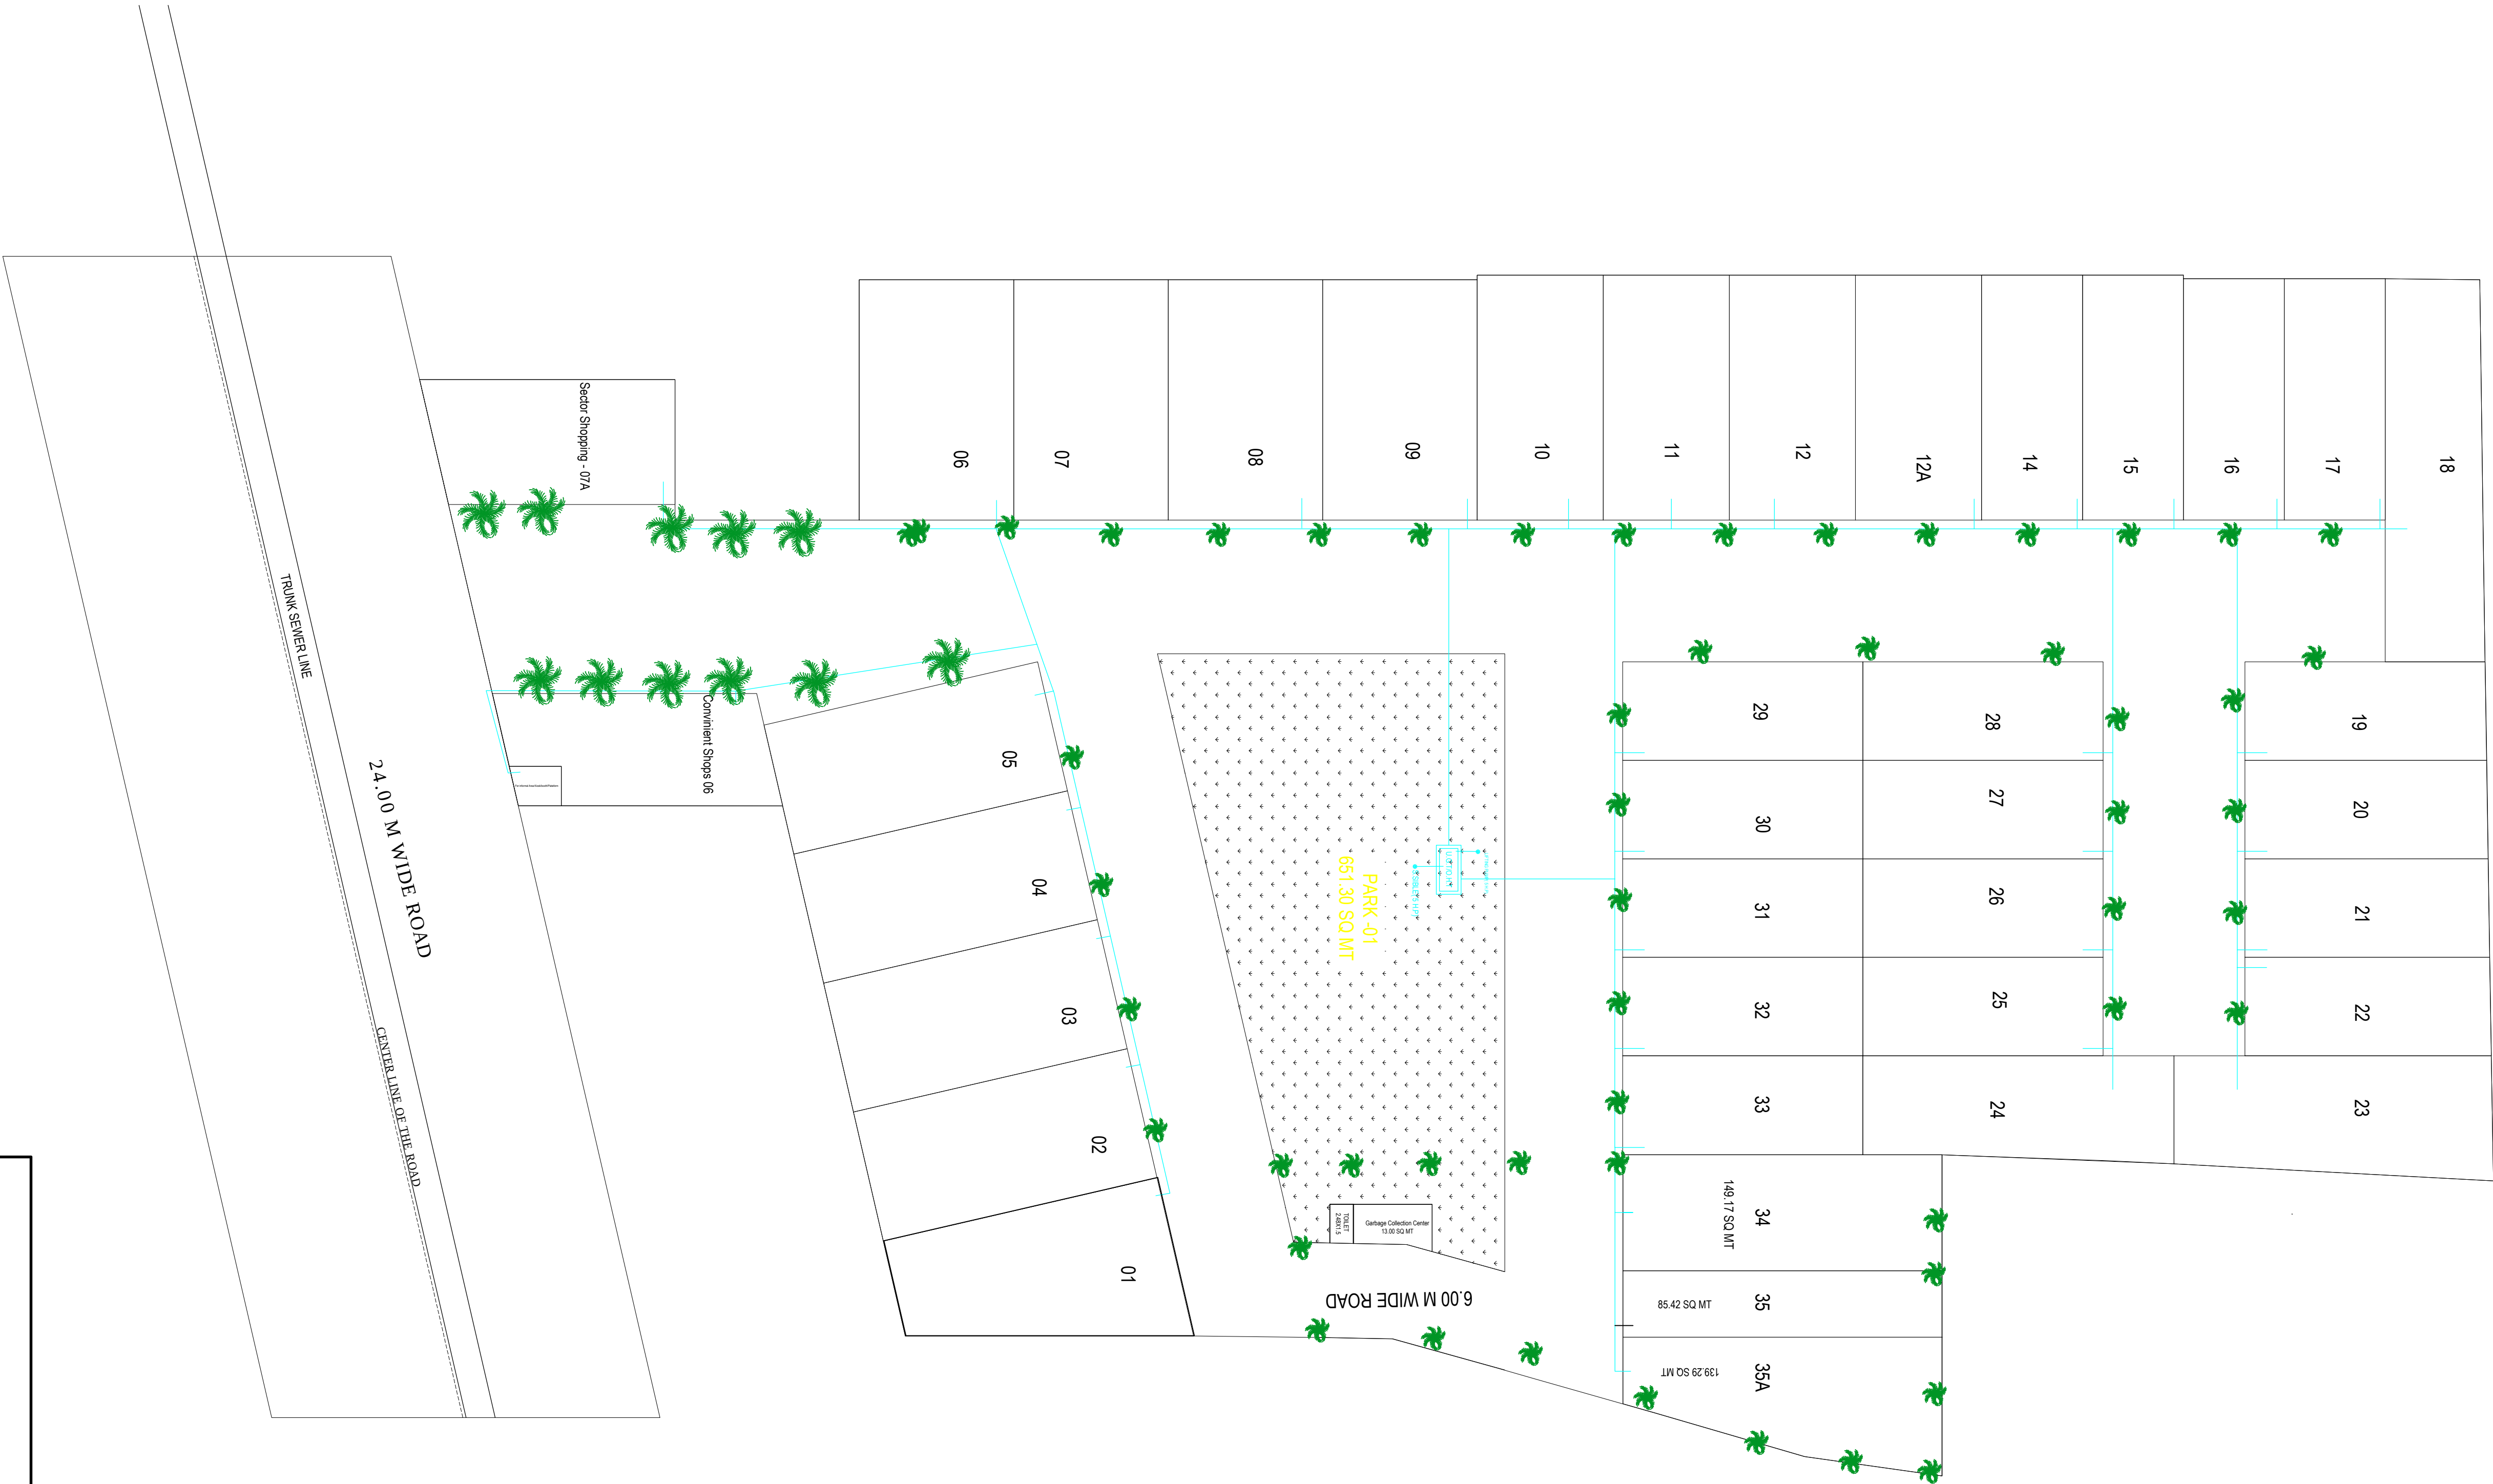

WATER SUPPLY PLAN

Ar. Vishnu Upadhyay

Ar. VISHNU UPADHYAY
B.Arch.
CA/2022/148821
56, Jaipur House Market, Agra


OWNERS SIGNATURE

[Handwritten Signature]

MODERN HOUSE PLANNERS

OFF : 56 JAIPUR HOUSE MARKET AGRA
PH: 9897690908, OFF: 9760702742.

FILE NO - ADA / LD / 25-26 / 0447

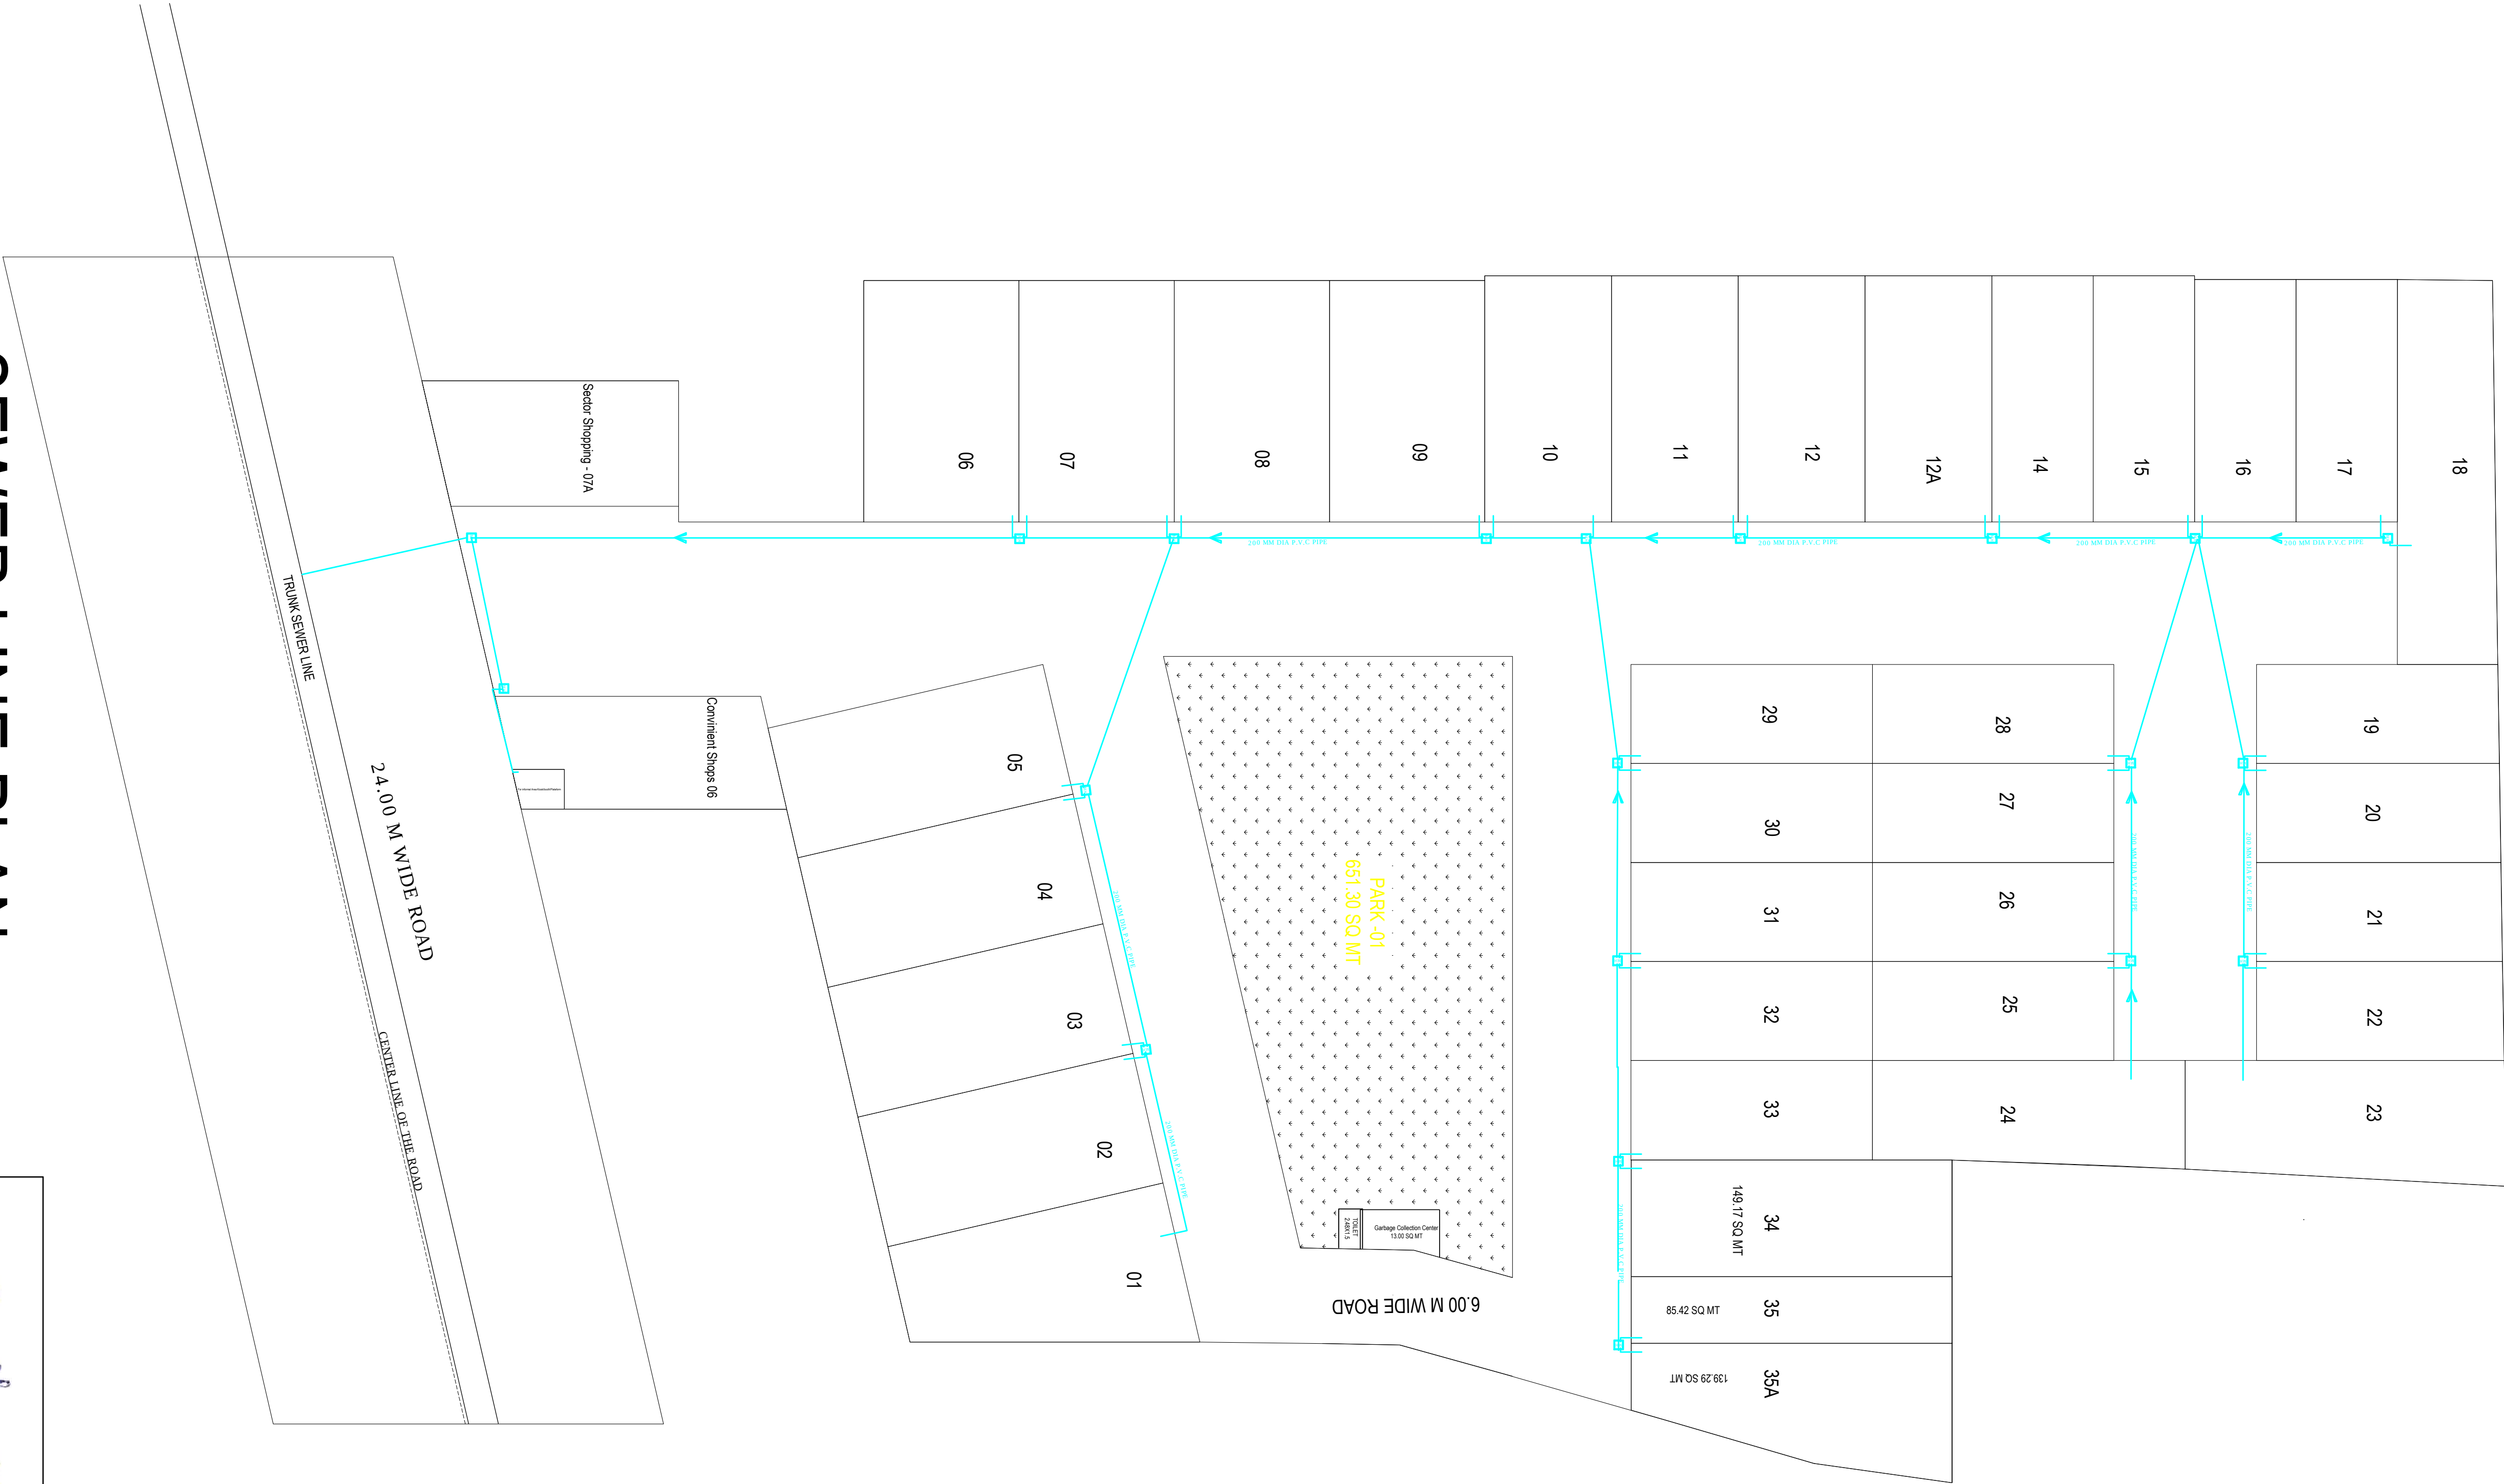

SEWER LINE PLAN

Ar. Vishnu Upadhyay


Ar. VISHNU UPADHYAY
B.Arch.
CA/2022/148821
56, Jaipur House Market, Agra

OWNERS SIGNATURE

[Handwritten Signature]

MODERN HOUSE PLANNERS
OFF : 56 JAIPUR HOUSE MARKET AGRA
PH : 9897690908, OFF: 9760702742.

FILE NO - ADA / LD / 25-26 / 0447

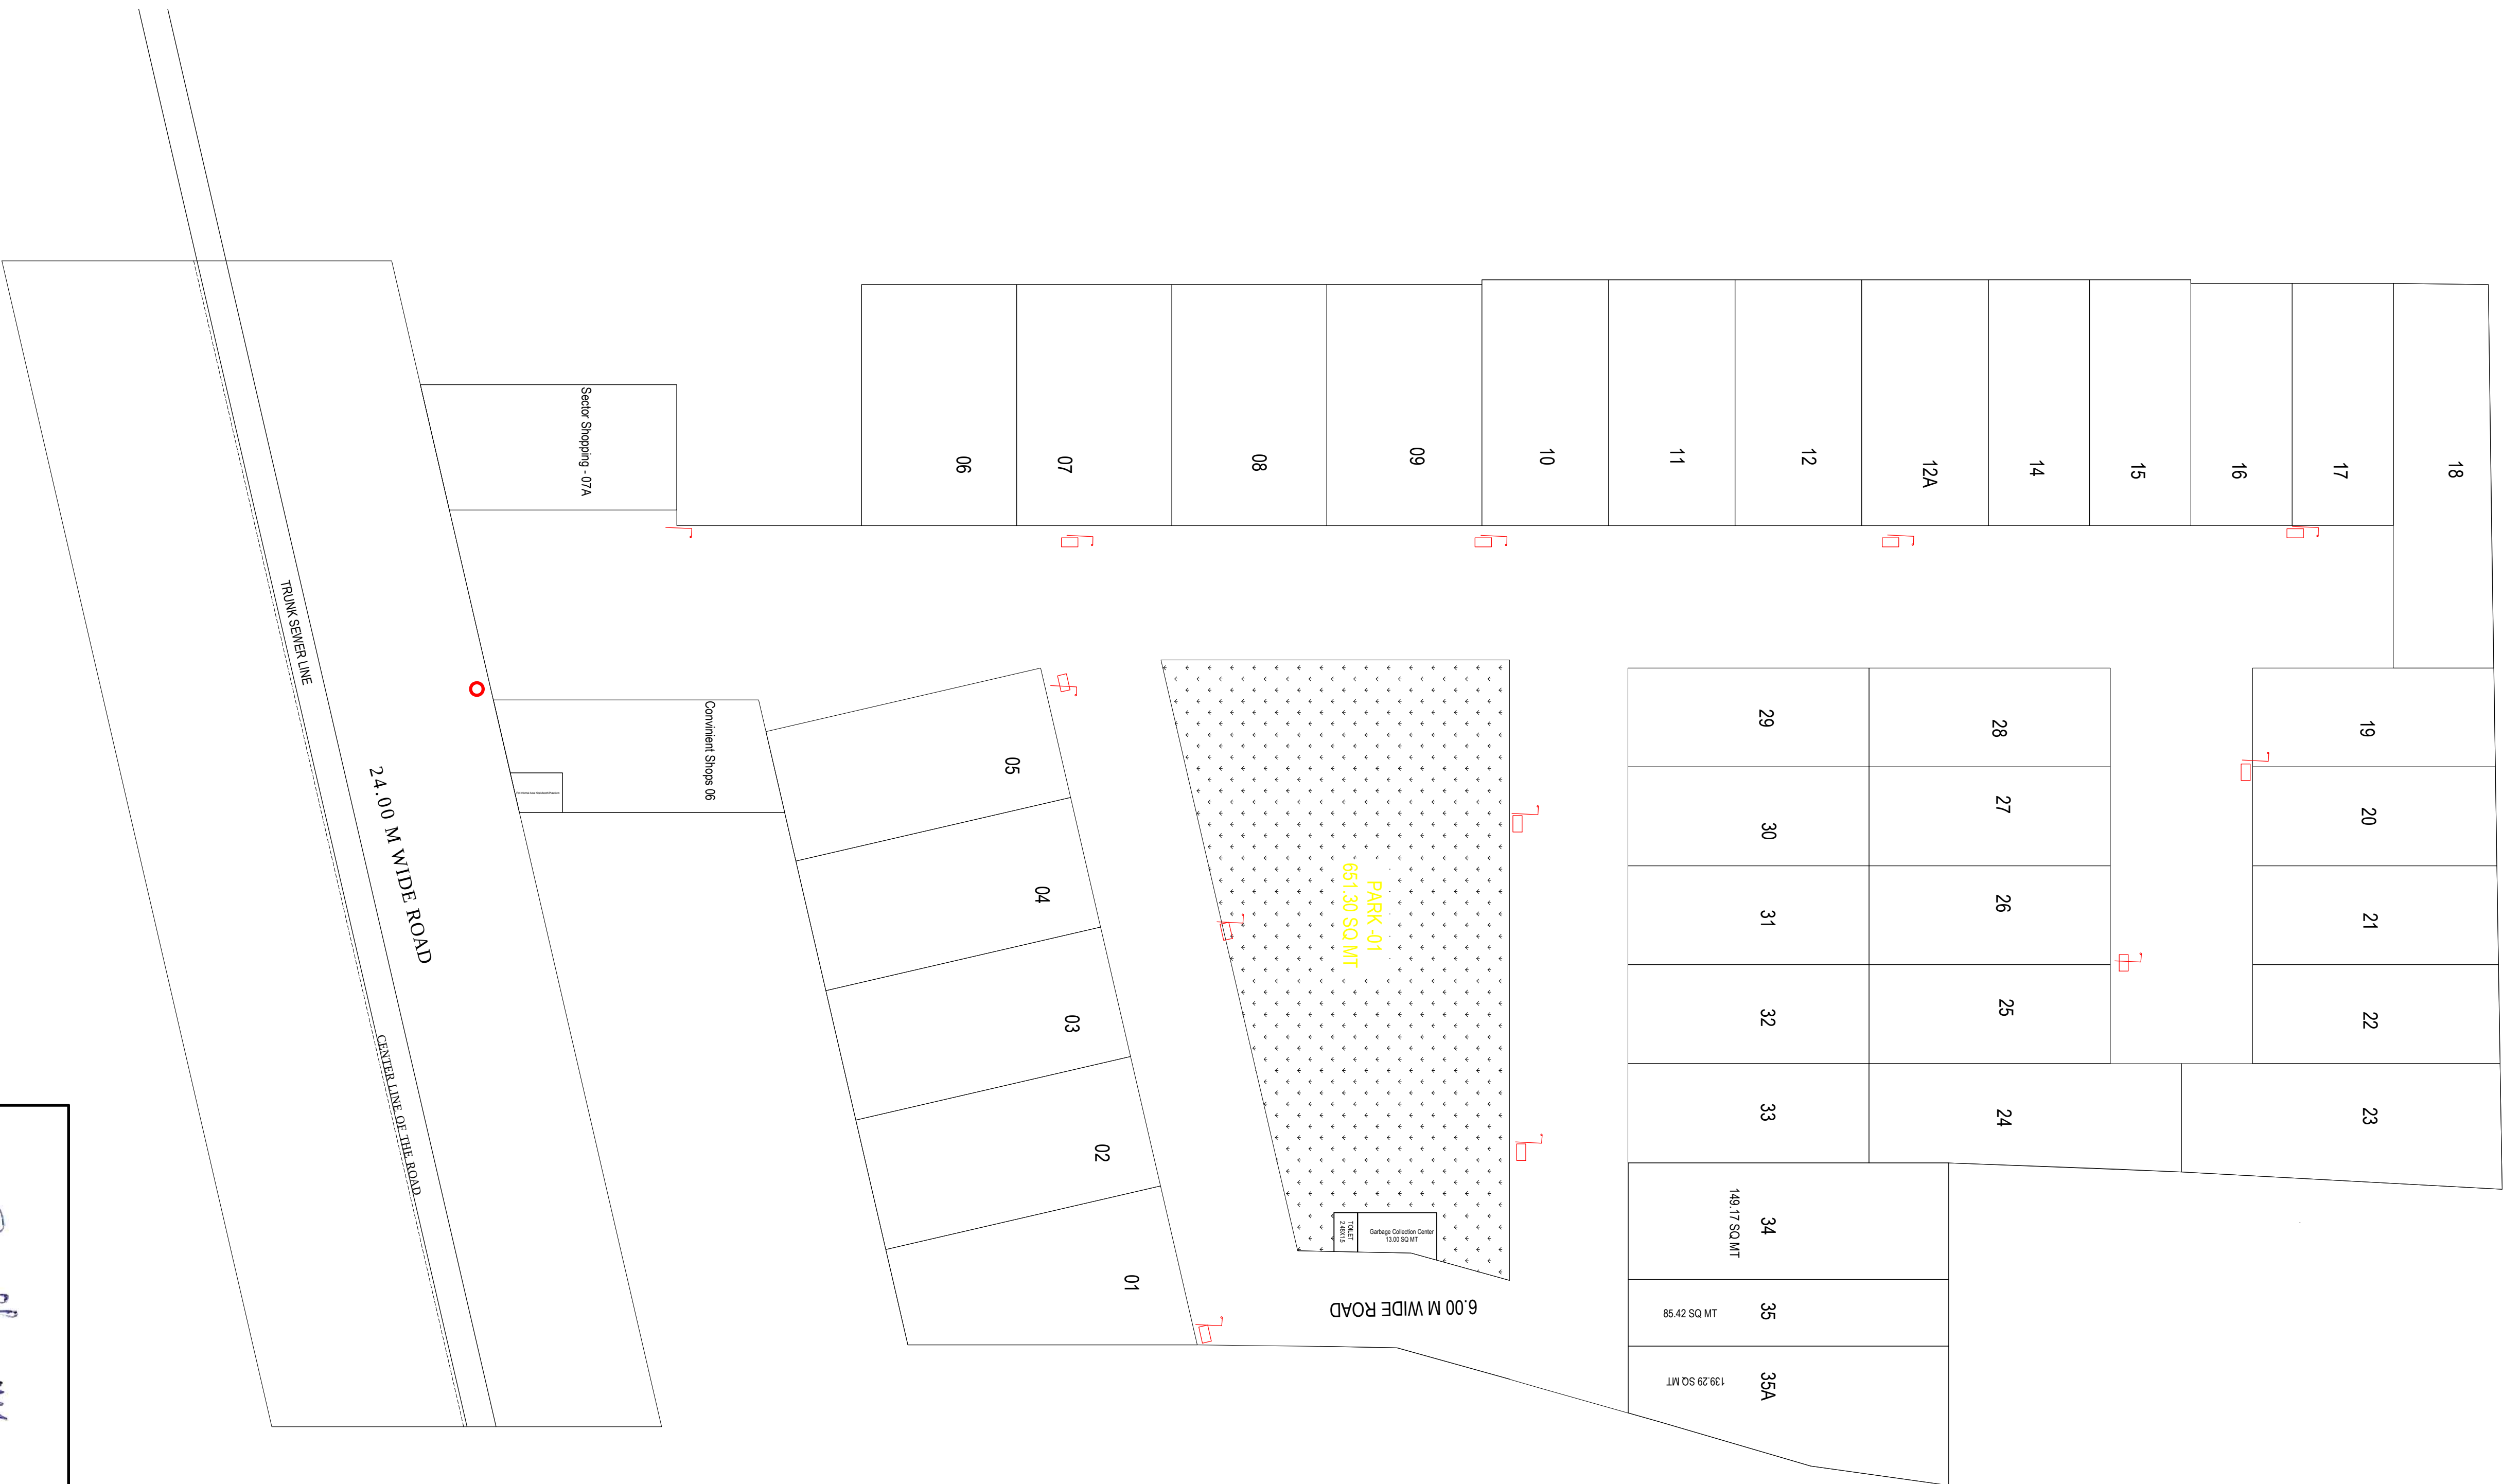

STREET LIGHT PLAN

Ar. Vishnu Upadhyay

Dr. Vishnu Upadhyay
Dr. Vishnu Upadhyay
 B.Arch.
 CA/2022/148621
 56, Jajpur House Market, Agra

MODERN HOUSE PLANNERS


OFF : 56 JAIPUR HOUSE MARKET AGRA

OWNERS SIGNATURE

PRODUCED BY AN AUTODESK EDUCATIONAL PRODUCT

PRODUCED BY AN AUTODESK EDUCATIONAL PRODUCT

FILE NO - ADA / LD / 25-26 / 0447

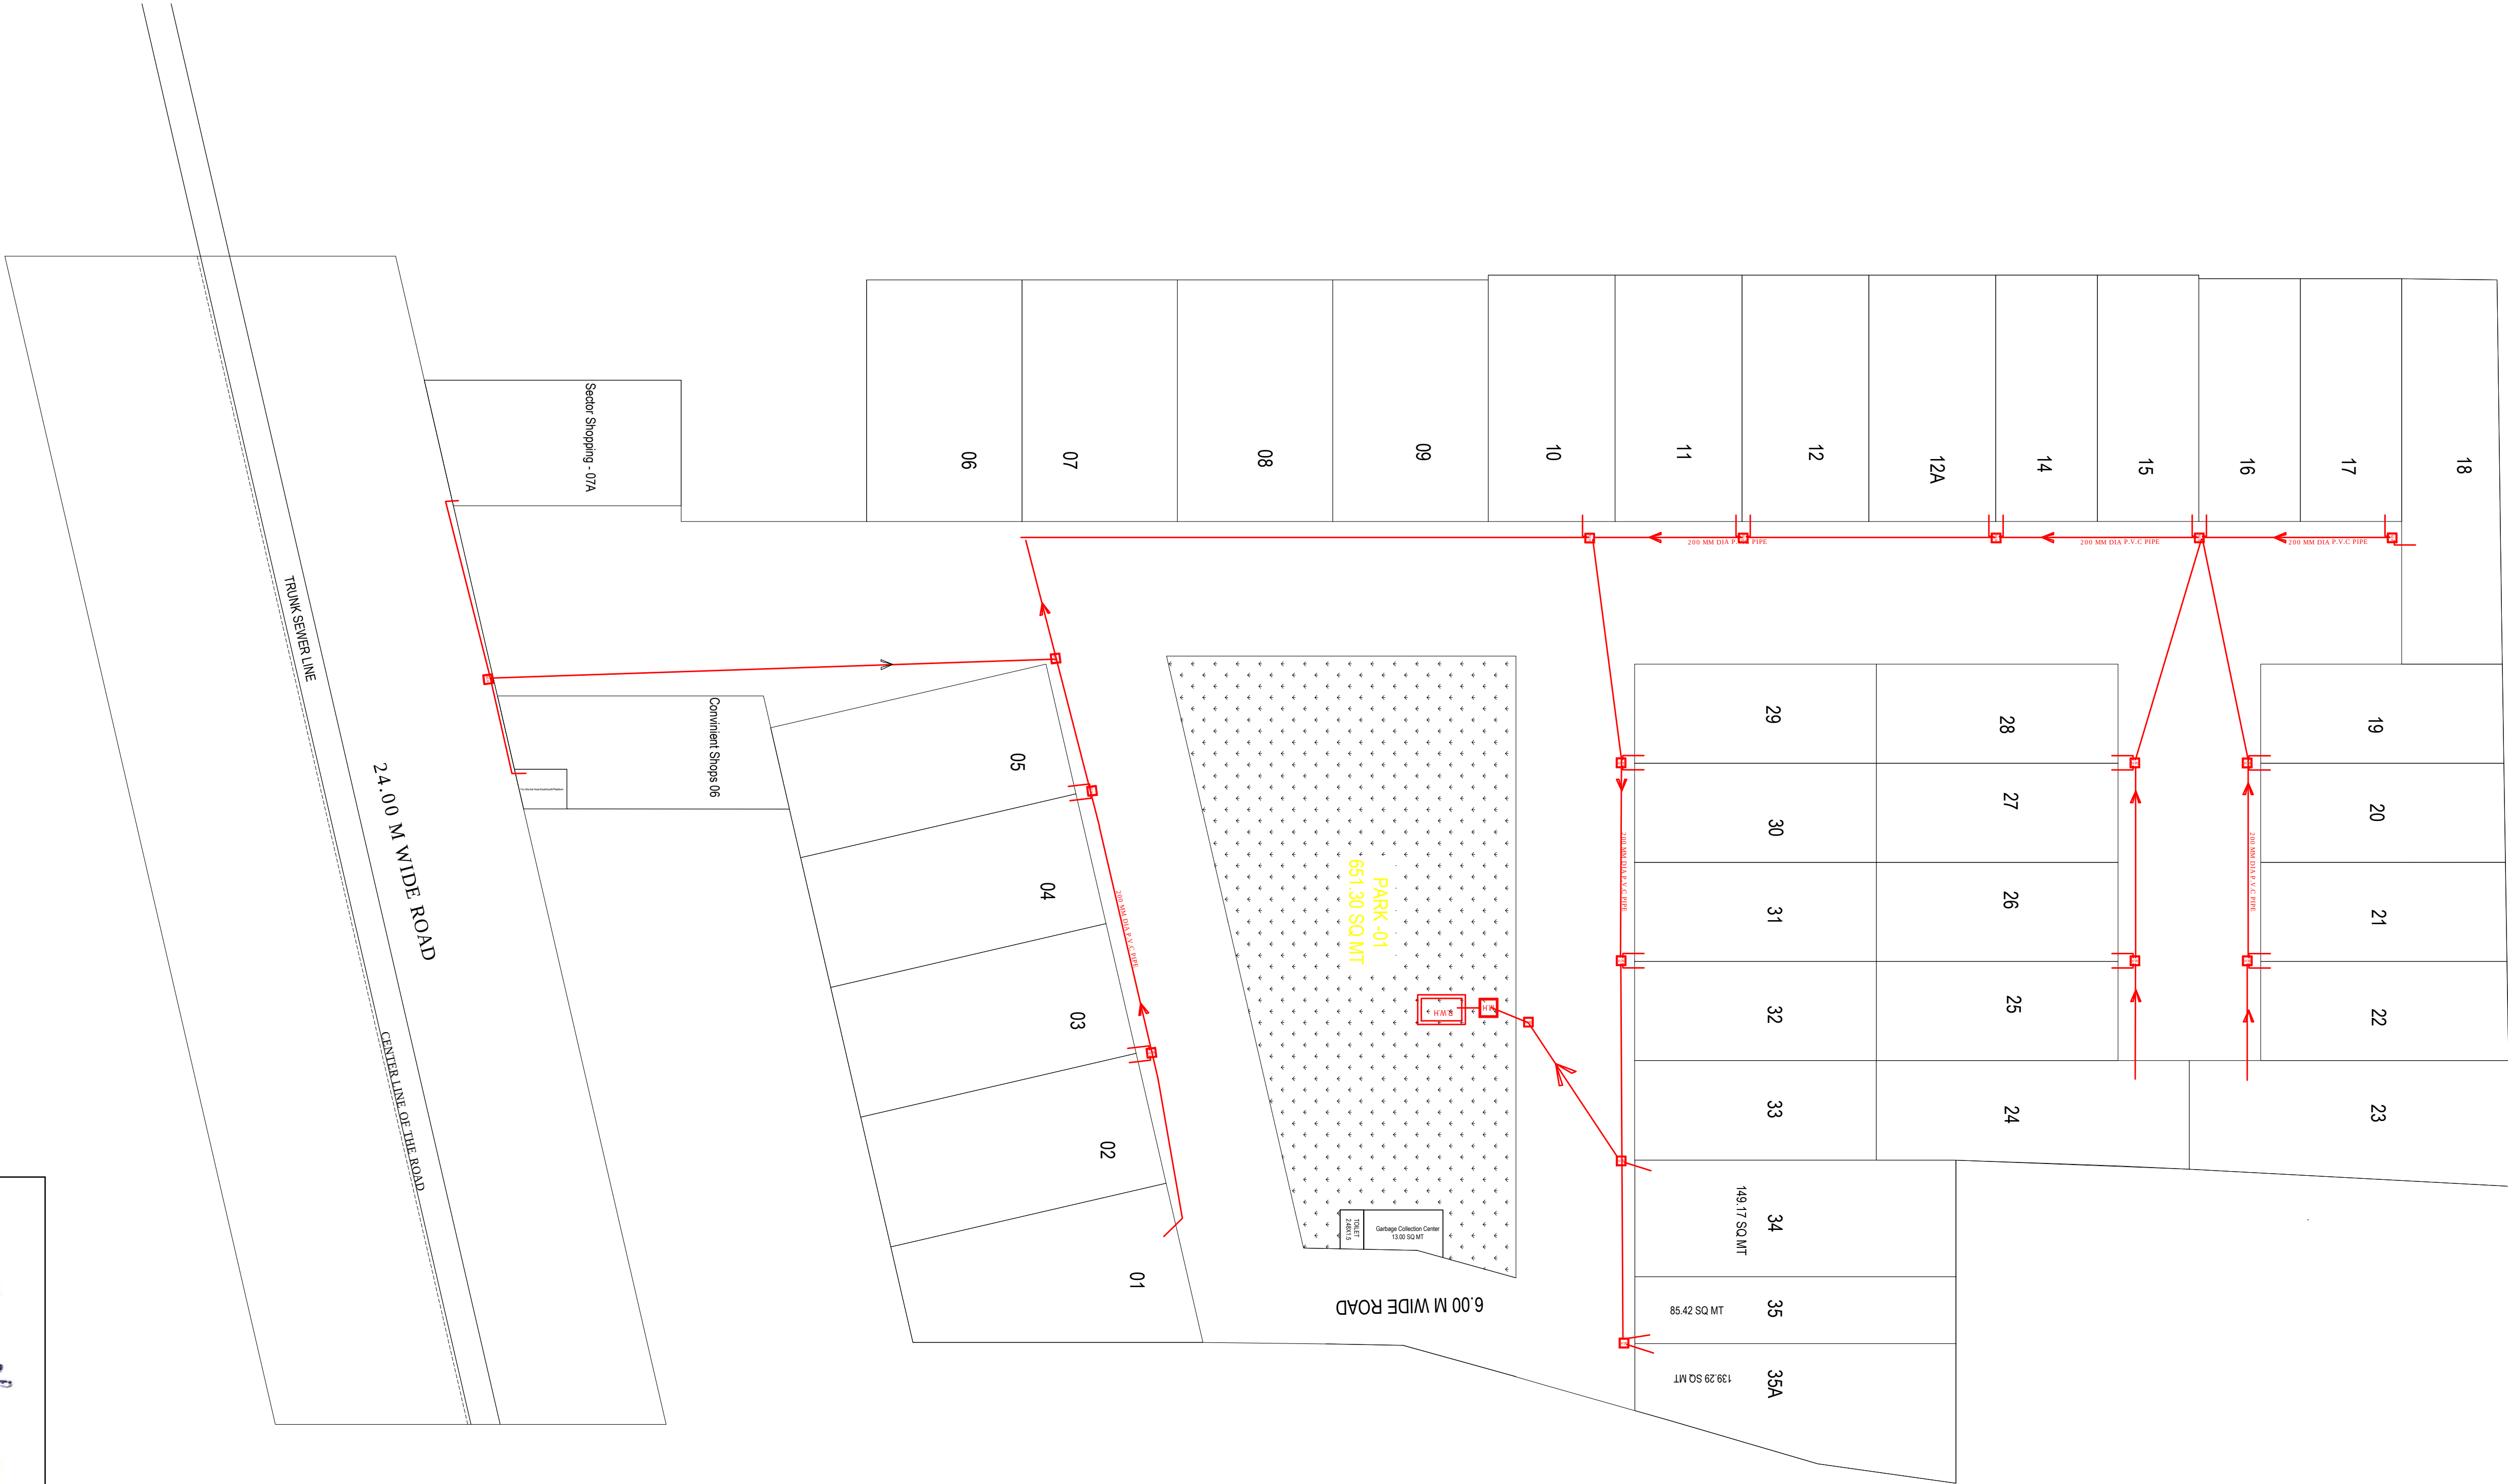

RAIN WATER HARVASTING

Ar. Vishnu Upadhyay

Ar. VISHNU UPADHYAY
B.Arch.
CA/2022/148821
56, Jaipur House Market, Agra

OWNERS SIGNATURE

[Signature]

MODERN HOUSE PLANNERS
OFF : 56 JAIPUR HOUSE MARKET AGRA
PH: 9897690908, OFF: 9760702742.