


**KEY PLAN**  
SCALE 1:1000



**LOCATION IN GOOGLE MAP**  
SCALE 1:1000

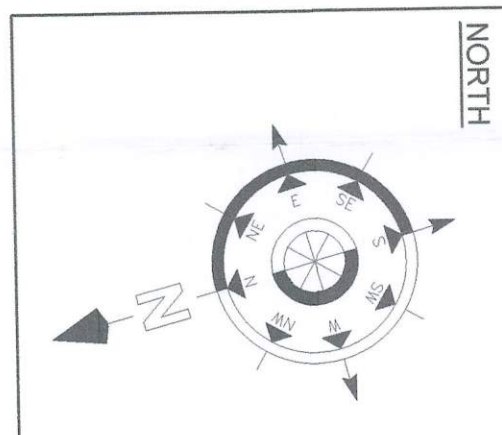

PROPOSED LAYOUT PLAN FOR  
"ISCON GREEN CITY"  
BLOCK - D, ON PART OF GATA NO. 122,  
SITUATED AT VILLAGE - DOUDPUR SAIDAPUR,  
PARAGANA & TEHSIL - MOHANLALGANJ,  
DISTRICT - LUCKNOW.

DEVELOPERS  
ISCON INFRA  
THROUGH PARTNER  
MR. DILEEP KUMAR YADAV SO SRI AKHILESH YADAV


KHASRA NOS. CONTAINING AREA IN HECTARE  
OWNERS NAME KHASRA NO. AREA IN HECTARE  
ISCON INFRA 122 (1/2 PART) 1.0095 HECT.

**AREA STATEMENT**


TOTAL PERCENTAGE	= 100.00%
05. LENGTH OF BOUNDARY WALL	= 425.000 RUNNING M.

**DETAIL OF PLOTS**


SL NO.	PLOTTING NO.	SIZE OF PLOT (M <sup>2</sup> )	NO. OF PLOTS	AREA OF EACH PLOT (SQ. M.)	TOTAL AREA (SQ. M.)

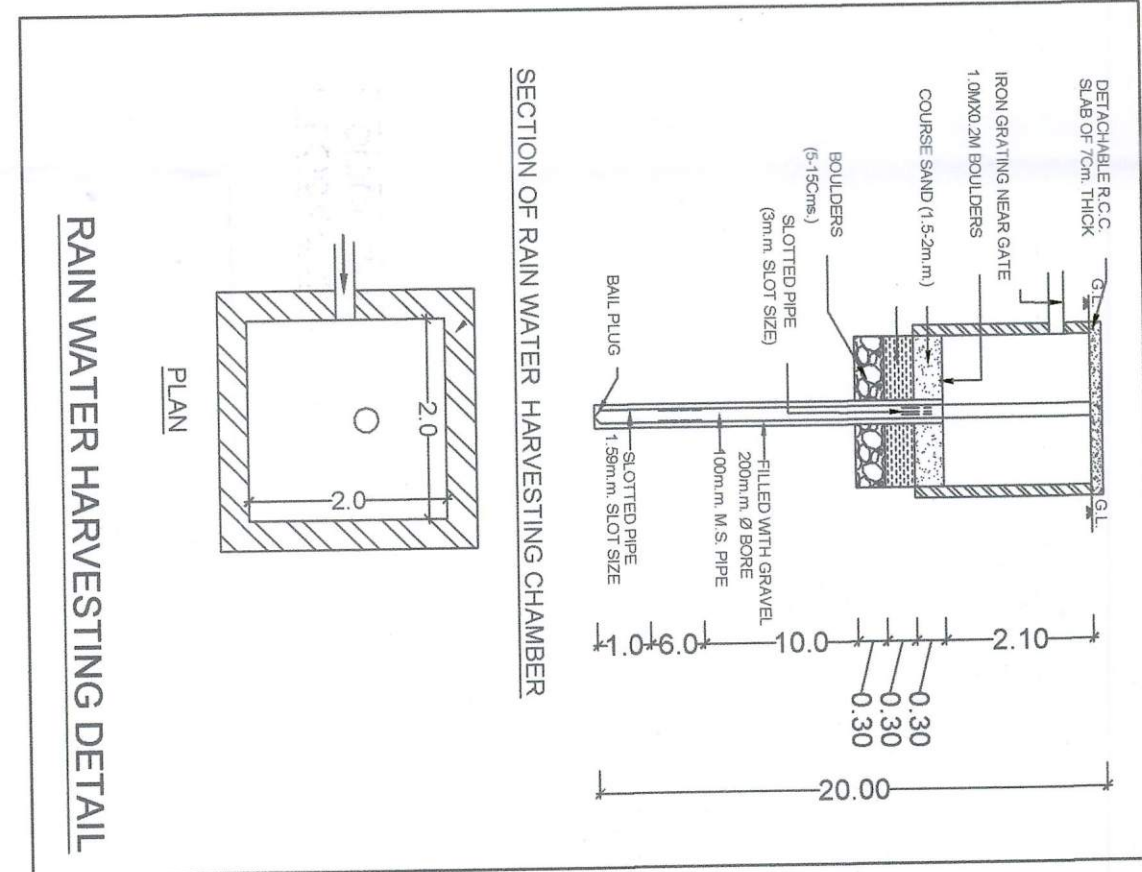

**RAIN WATER HARVESTING DETAIL**

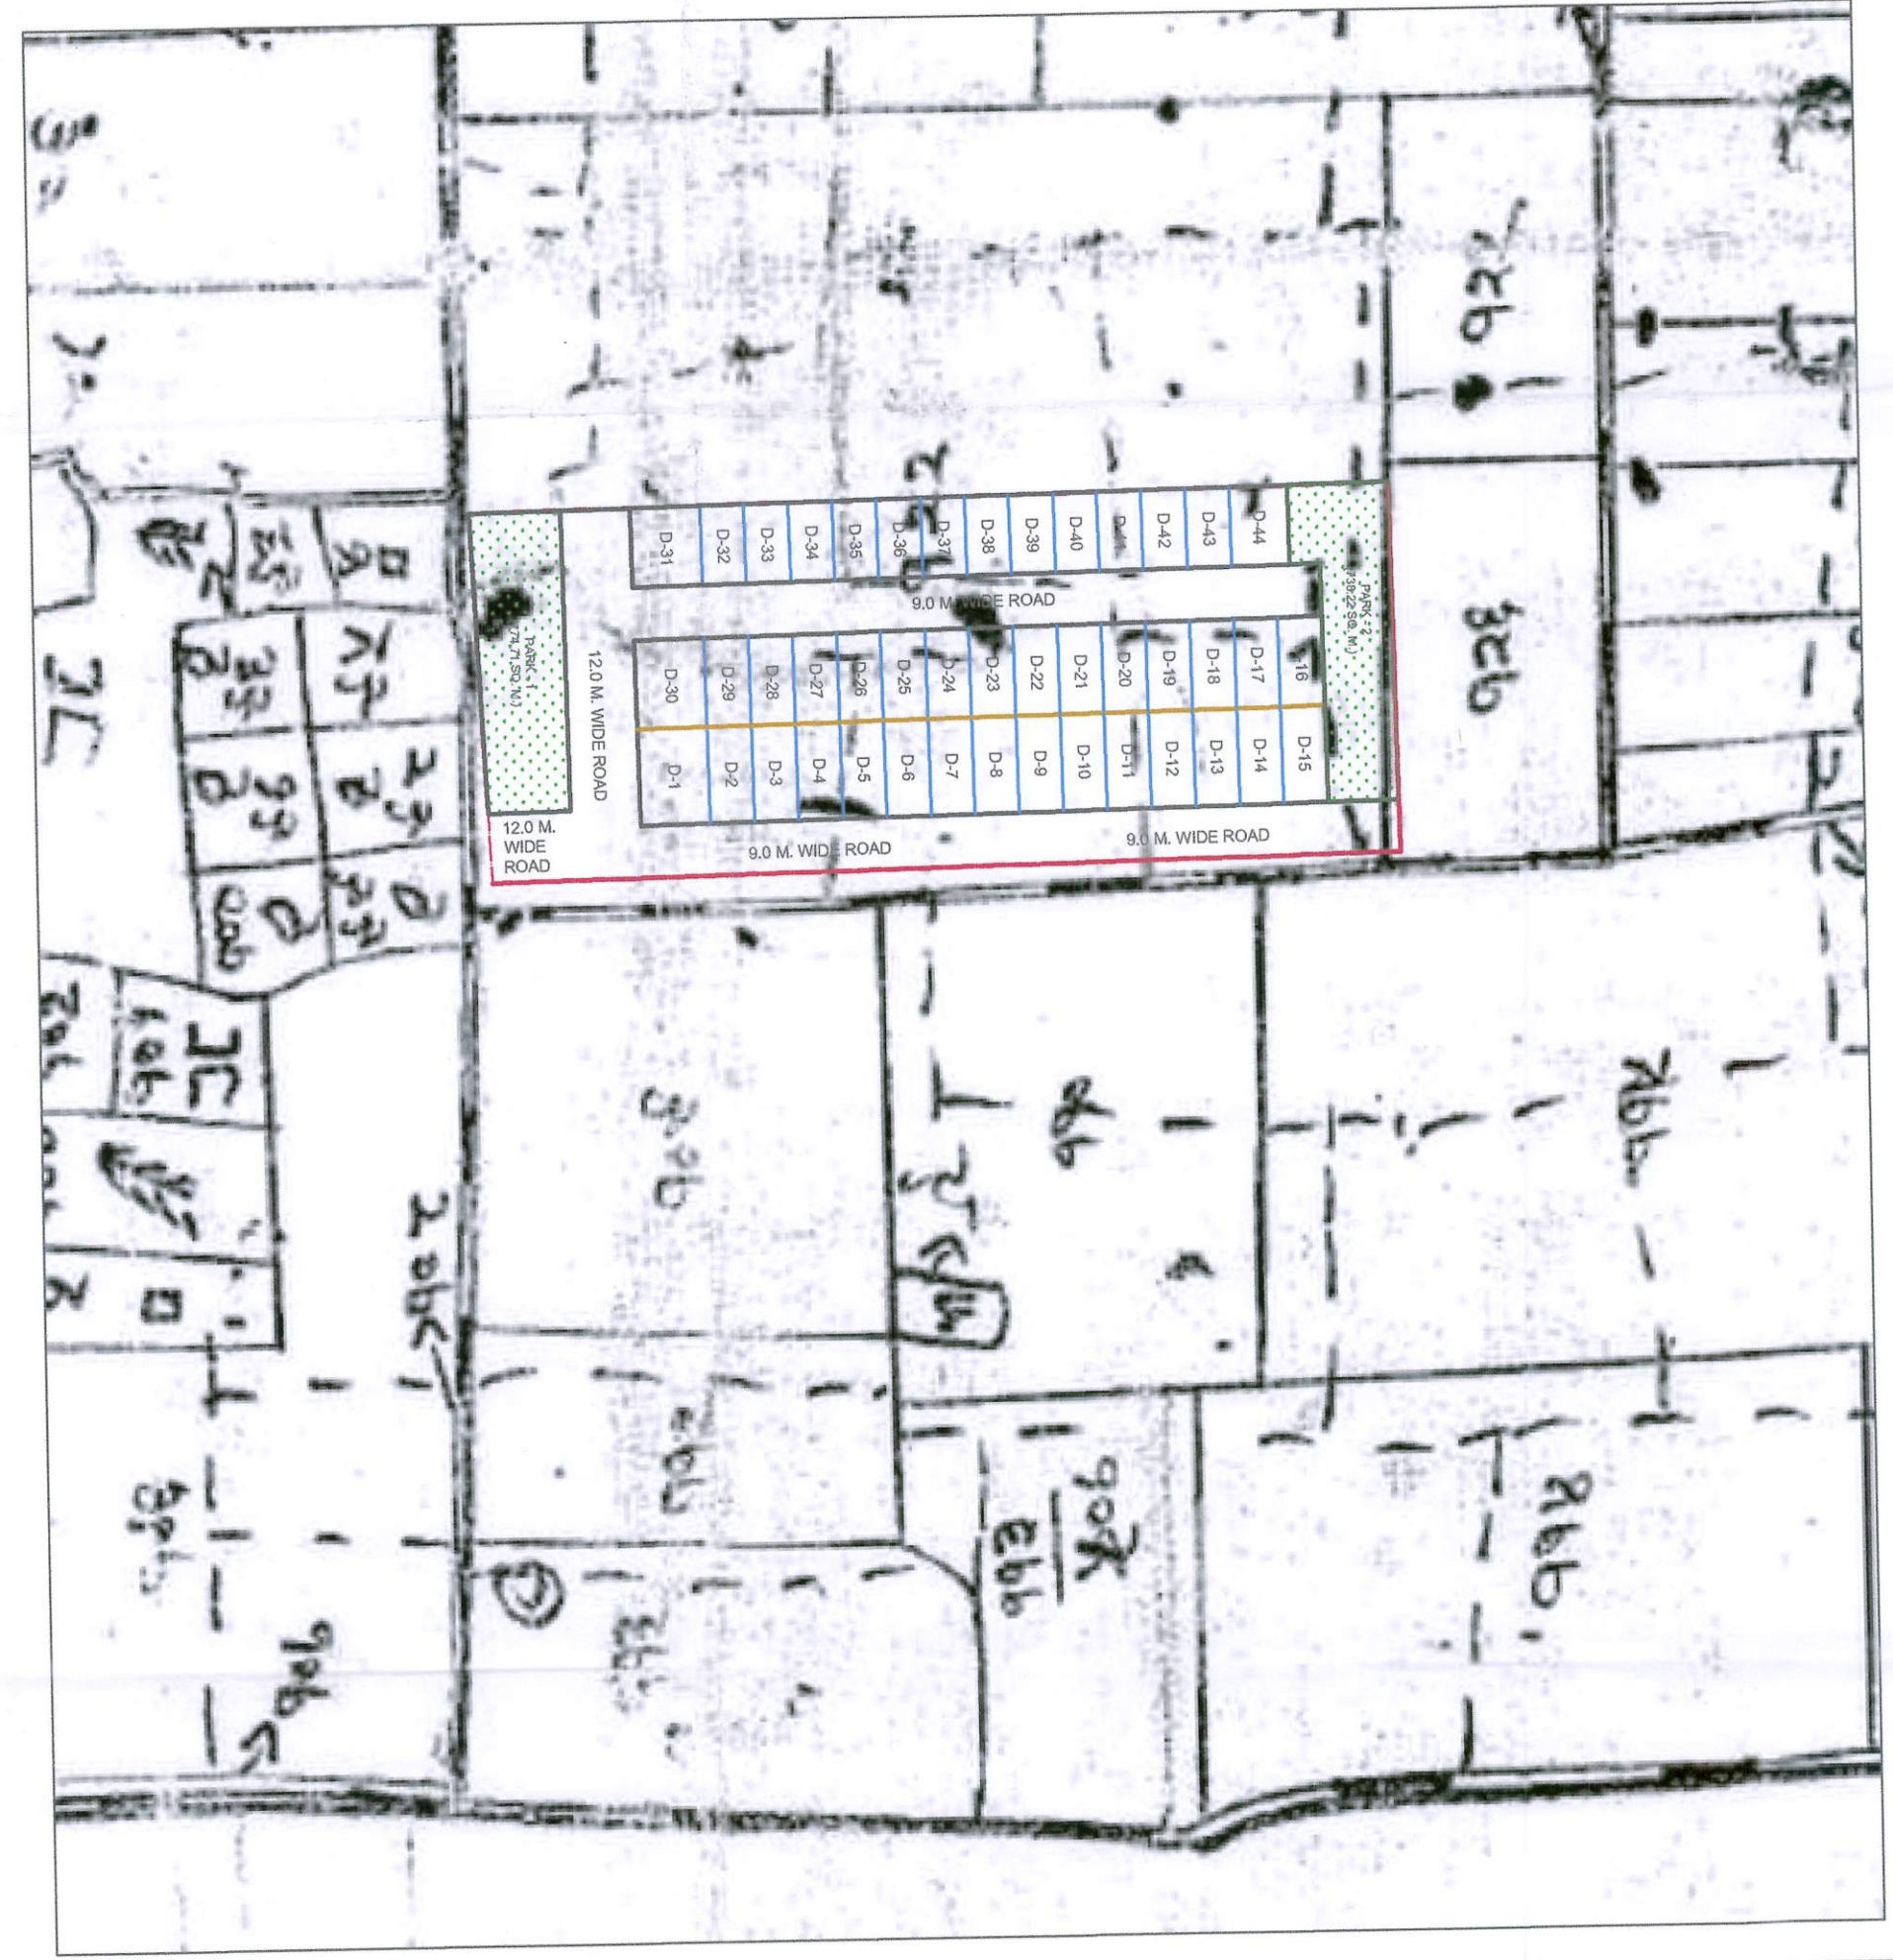

**LAYOUT PLAN SUPER-IMPOSED ON KHASRA PLAN**  
NOT TO SCALE

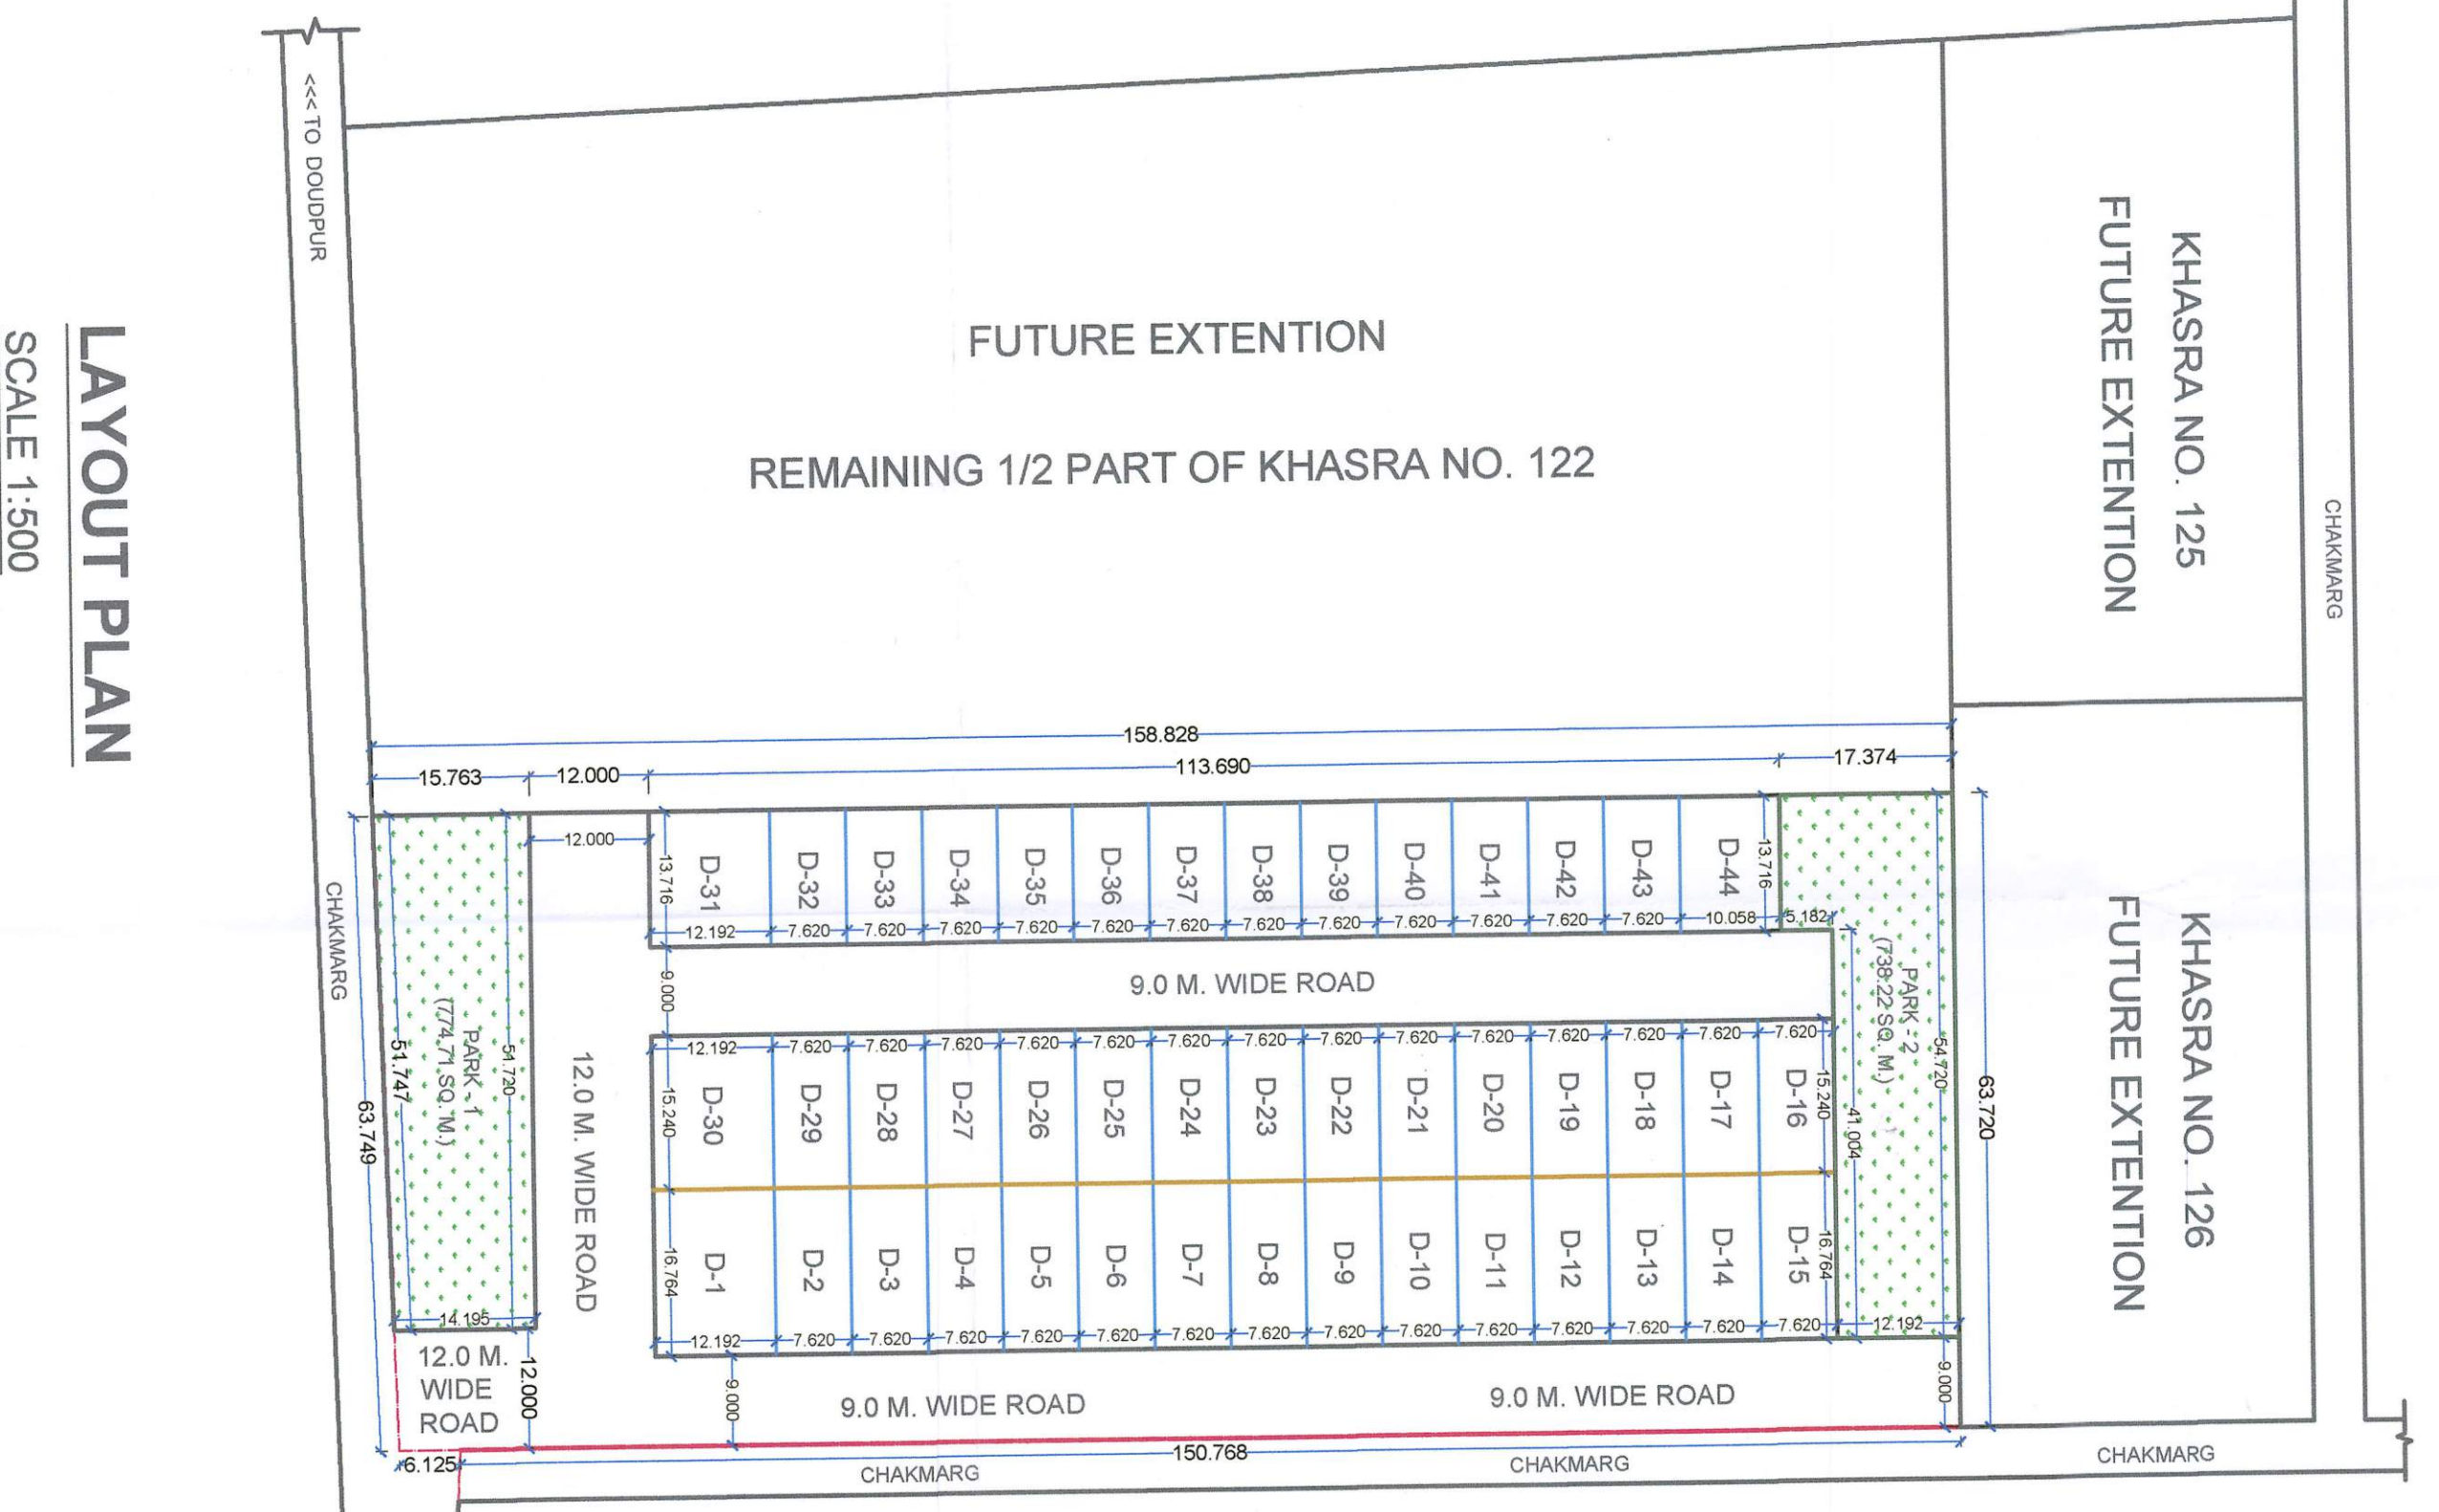

**LAYOUT PLAN**  
SCALE 1:500

1. ELECTRICITY LINE
2. TRANSFORMER
3. WATER HARVESTING SHOWN THUS
4. DRAIN LINE SHOWN THUS
5. TREES SHOWN THUS AS PER NOBMS
6. SOAK PIT & SEPTIC TANK SHOWN THUS

ISCON INFRA  
Partner  
A.R. ANIL KUMAR GUPTA  
REG. No. C-2020175662  
MOB. : 9456091328, 9869913495  
ARCHITECTS SIGNATURE