

JOB TITLE:- . PROPOSED RESIDENTIAL LAYOUT PLAN OF G.R. VILLAS ON PART OF KHASRA NO.- 1492 MAUZA-BAINPUR MUSTKIL, DISTT.-AGRA.
OWNER :- *M/S A.V.R. HOMES LLP SIGN. AUTH.*
SHR. V.D.BANSAL S/O SHR. J.P. BANSAL.

FILE NO. ADA/LD/25-26/0173

AREA SCHEDULE-

AREA SCHEDULE-	SQMT.	% I
TOTAL LAND AREA (AS PER DOCUMENTS)	1444.00	
TOTAL LAND AREA (AS PER SITE)	14719.80	
LEFT FOR ROAD WINDING AREA	253.31	
AS PER TELESCOPIC CALCULATION		
NET LAND AREA	3000+11466.29=14466.29	100.00
AREA UNDER PLOTS	8648.16	59.78
AREA UNDER PARK	1737.02	12.00
AREA UNDER COMMERCIAL	325.54	2.25
AREA UNDER ROAD	3728.87	25.79
AREA UNDER D.G.	15.00	0.10
AREA UNDER W/C/URNINAL	11.70	0.08

REFERENCES-

- PROP. WORK
- OTHER'S LAND
- PARK
- ROAD
- DRAINAGE LINE

NOTE:-
 01. ALL DIMS. ARE IN METERS.
 02. WRITTEN DIMS. TO BE PREFERRED.



SHEET-1/1

Auth. Sign.
V.D. BANSAL

ENGINEER'S SIGNATURE:












AUTHORITY SIGNATURE

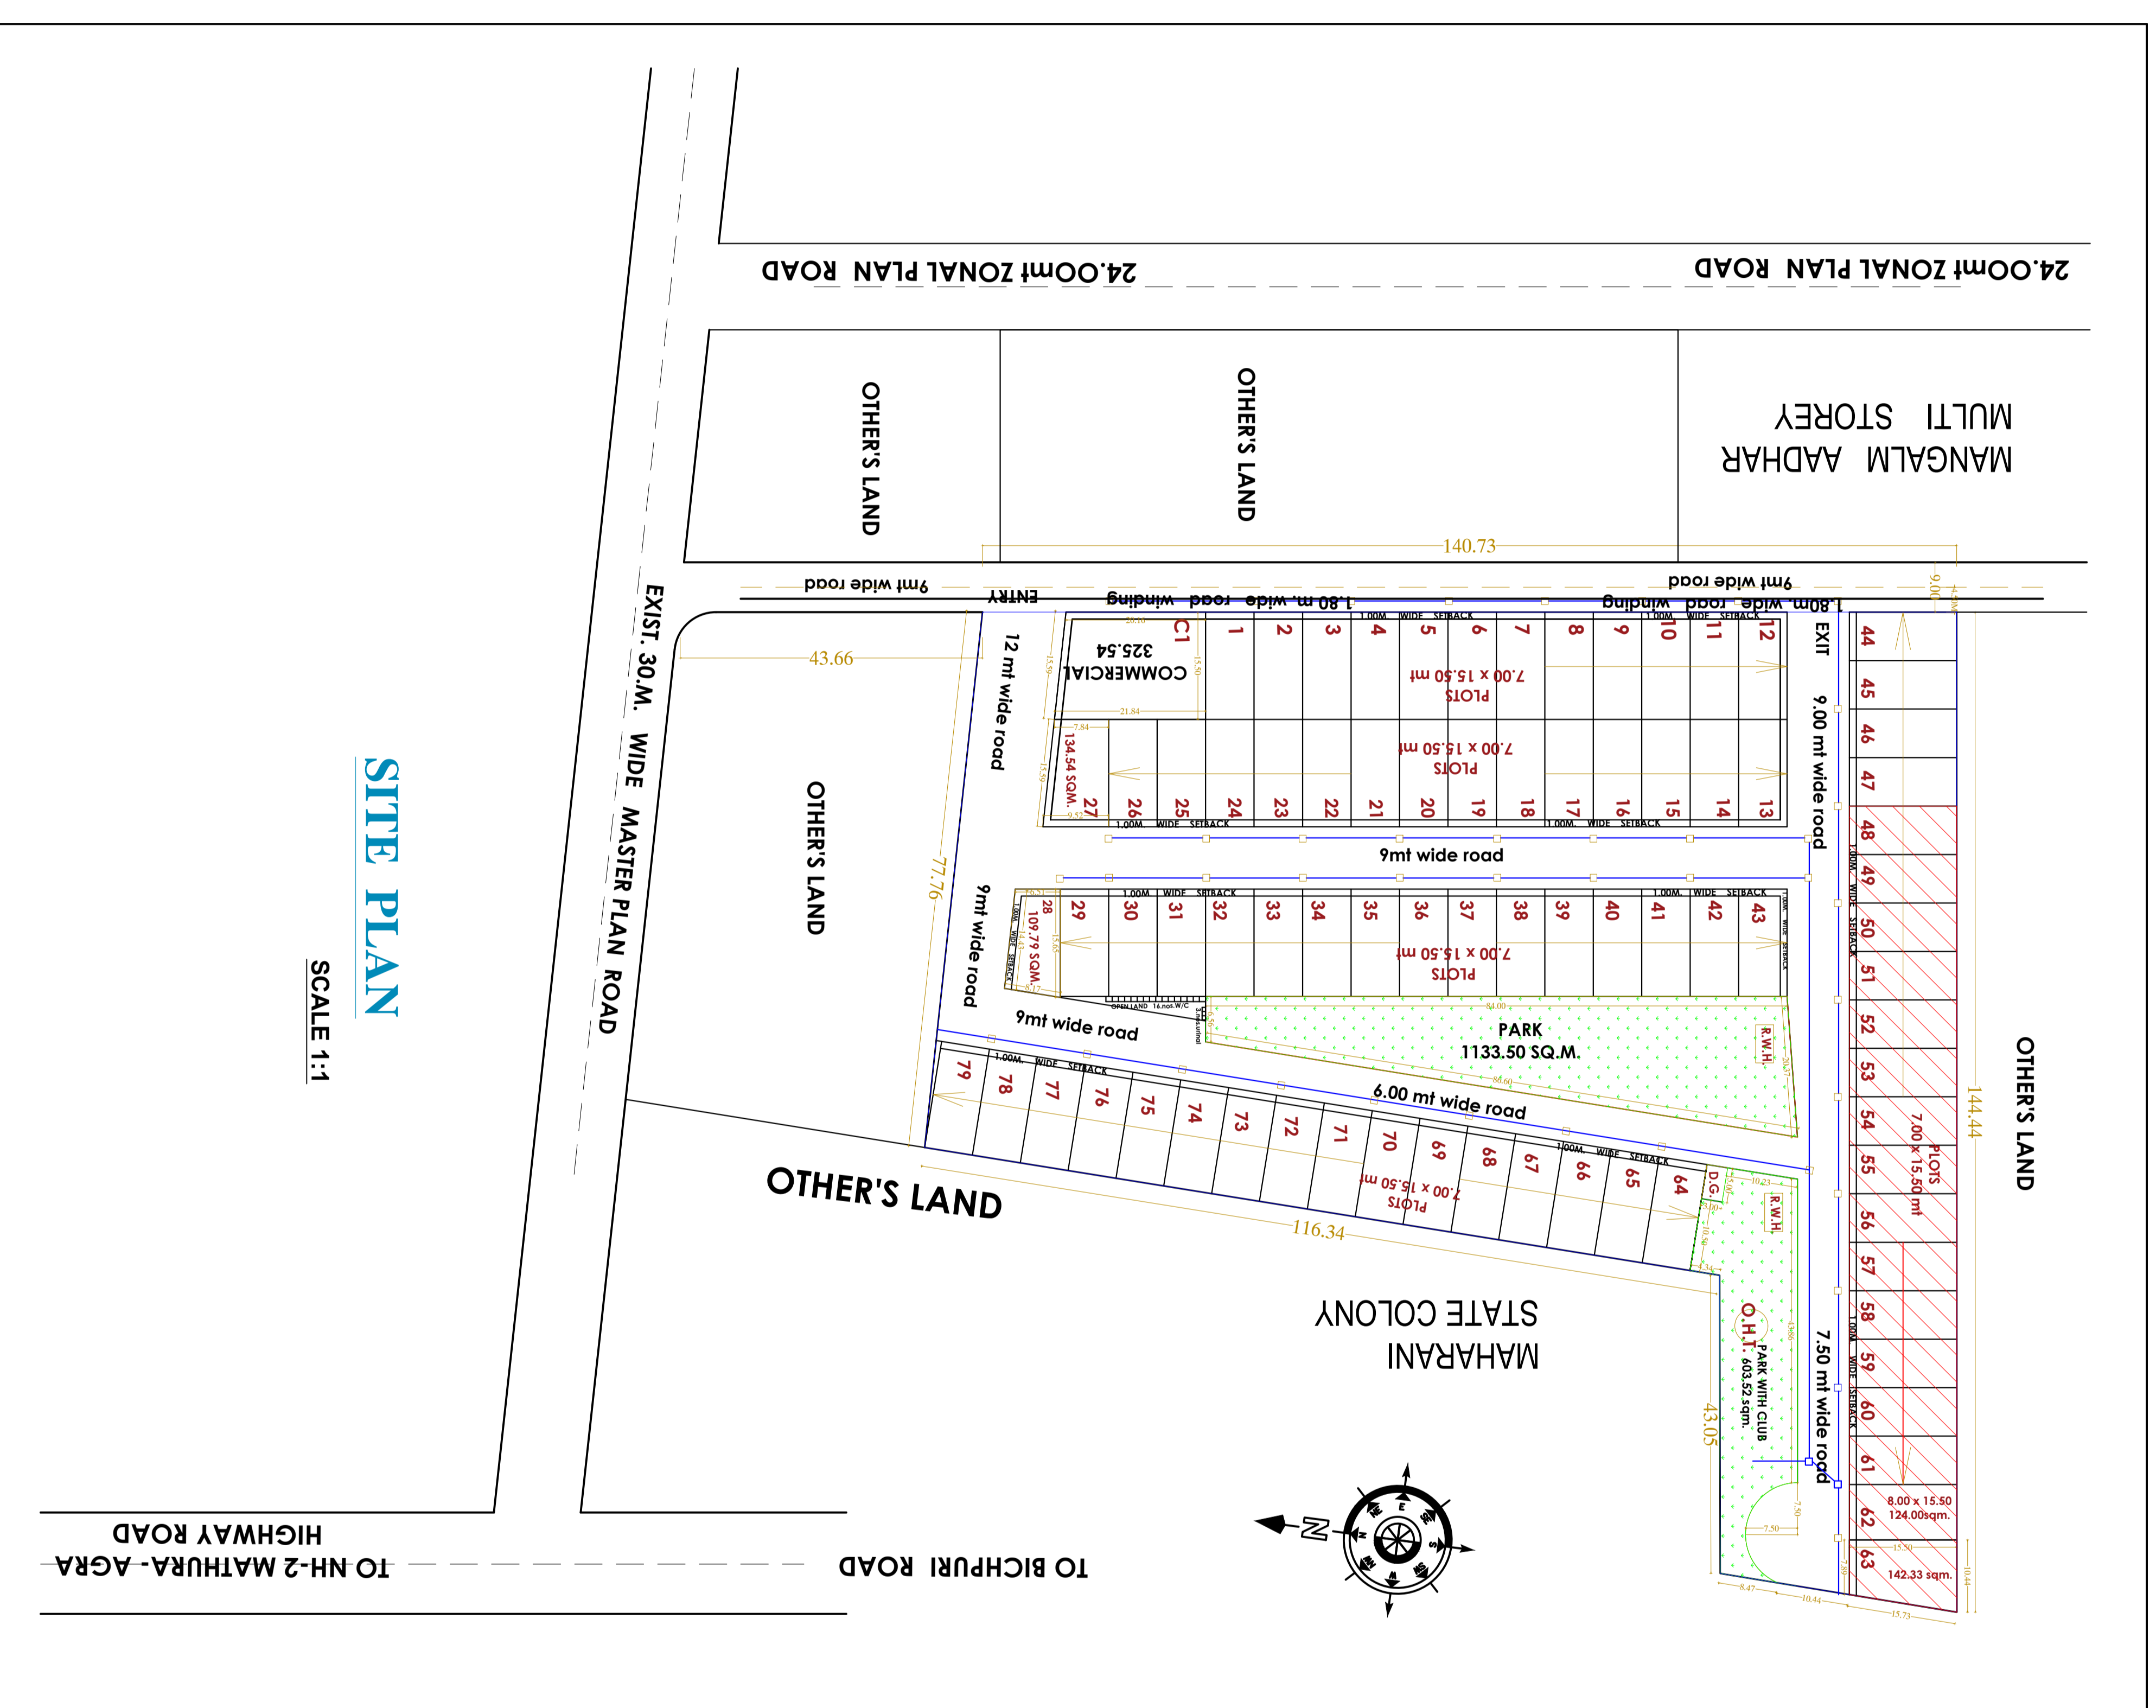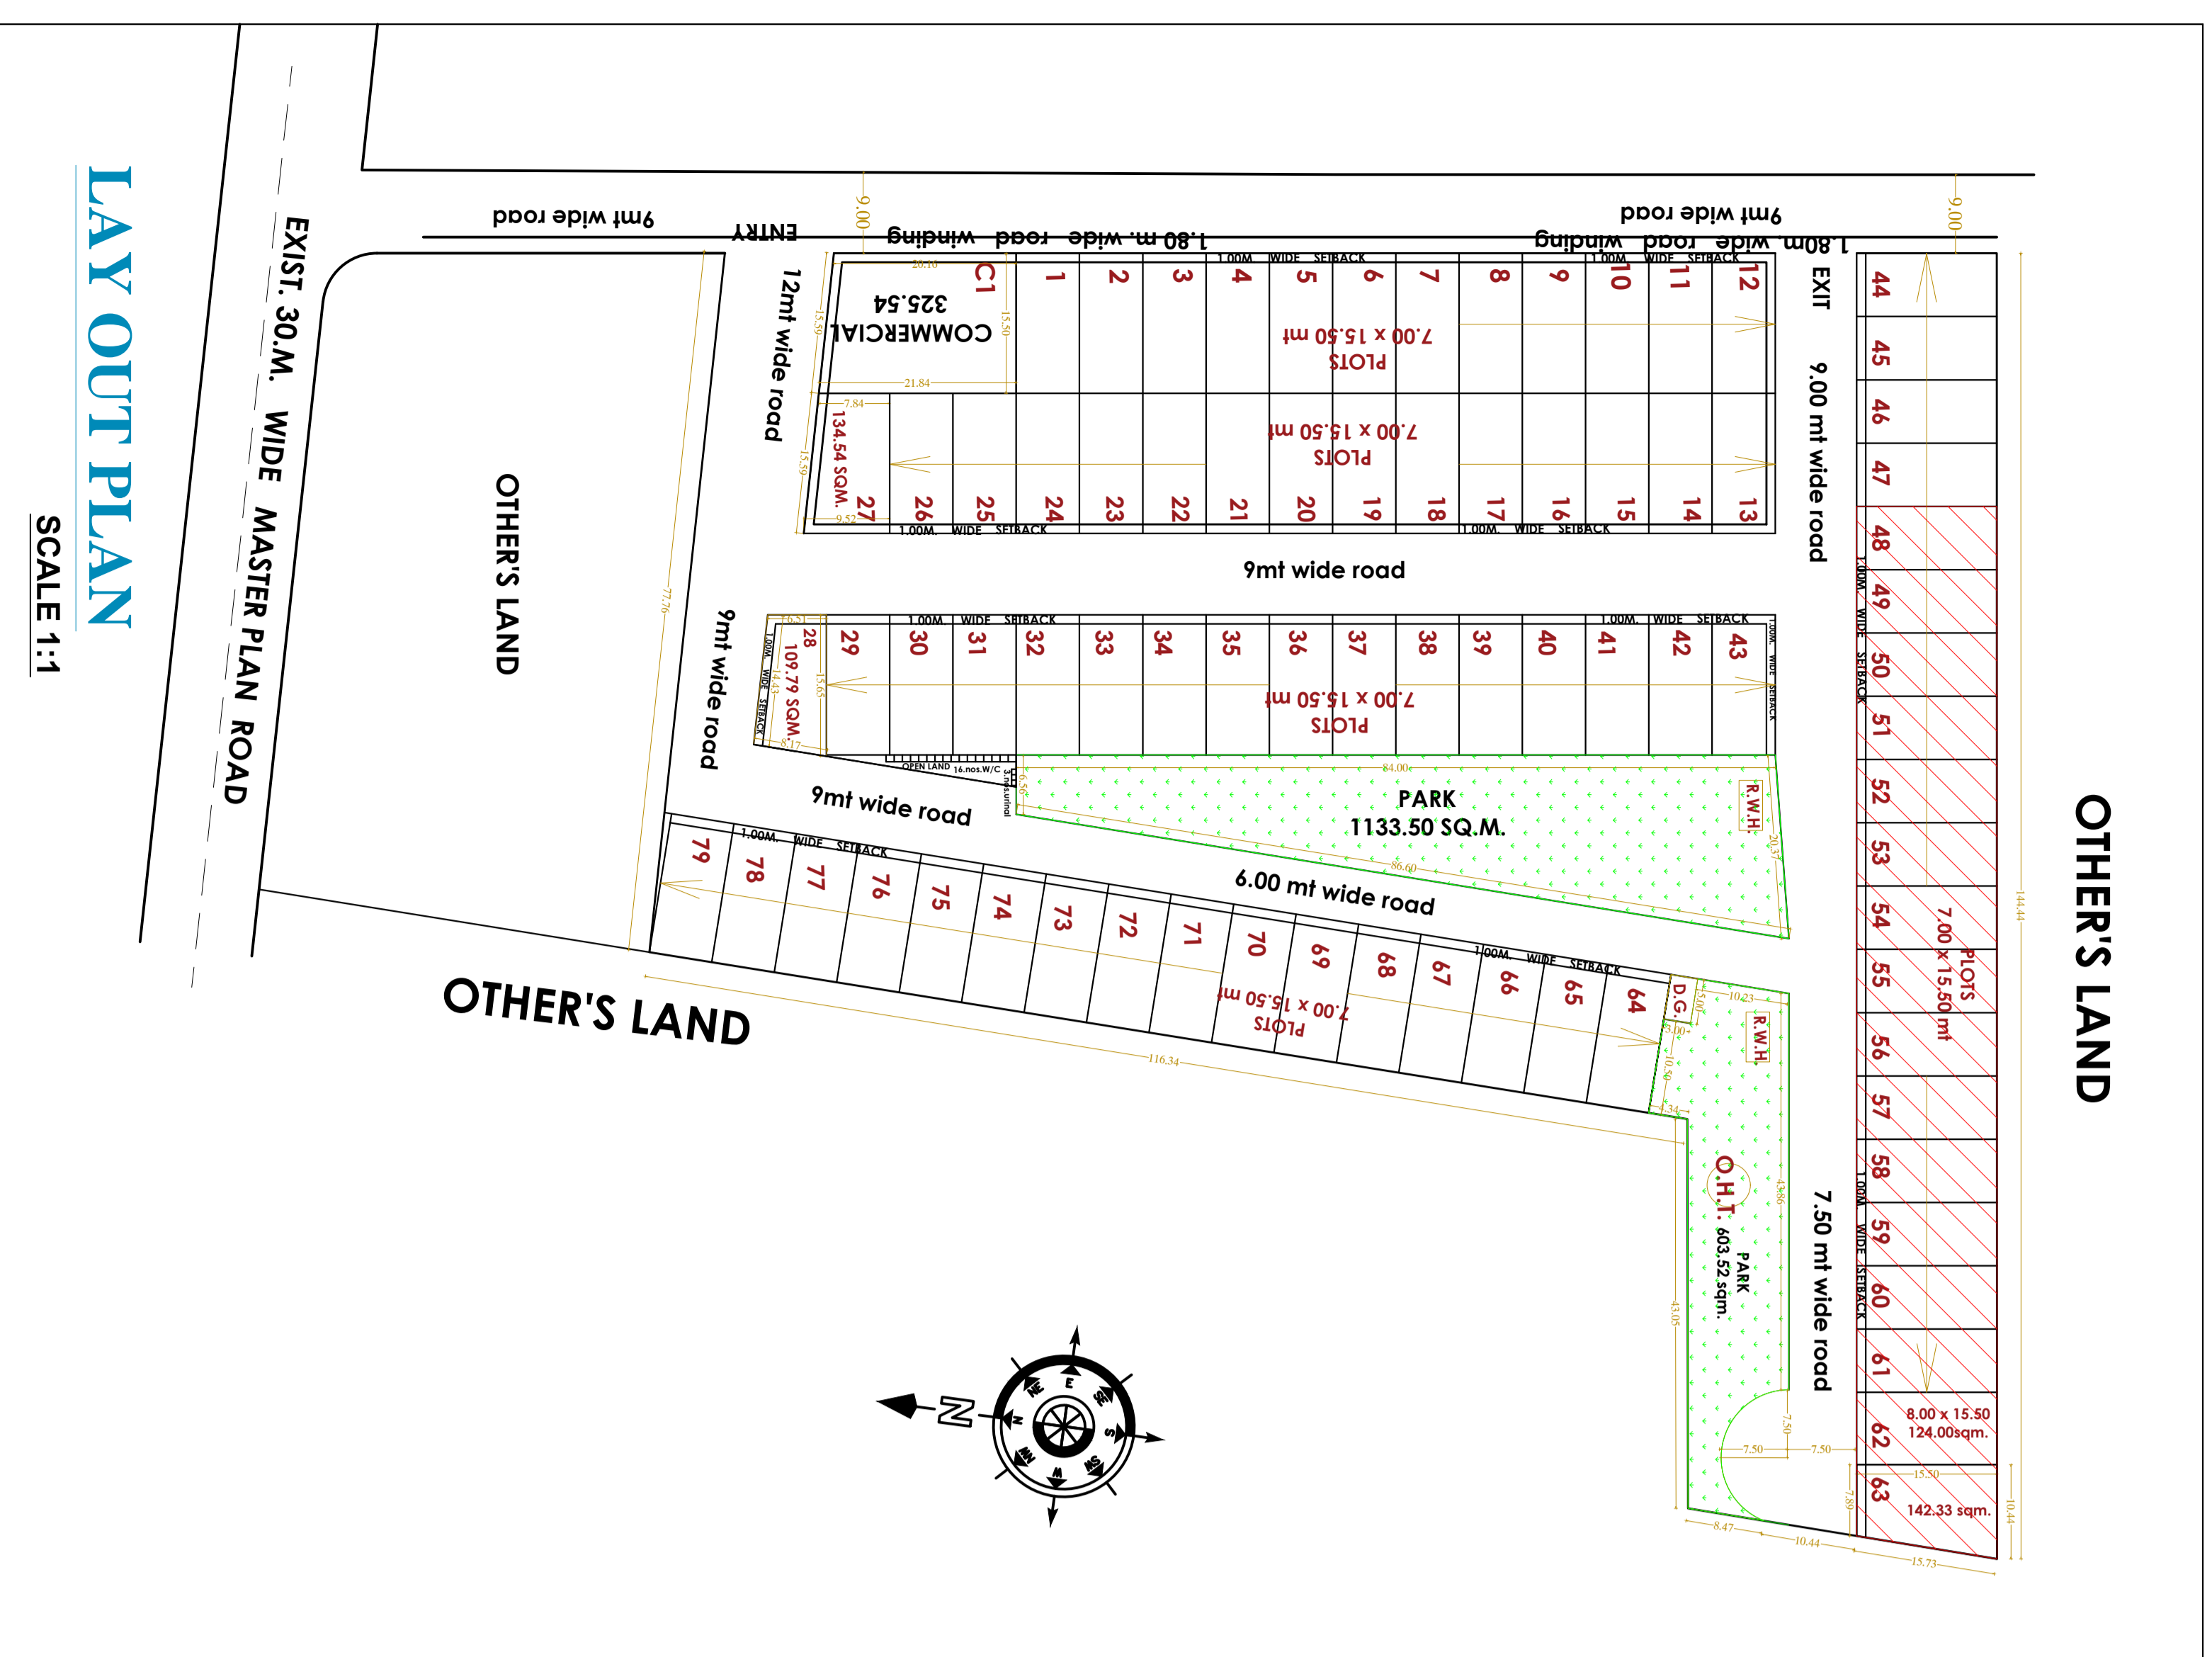

S.NO.	SIZE	QUANT.	NUMBER OF PLOT	AREA SQ.M.	TOTAL AREA SQ.M.
1	7.0X15.50	27	27	108.5	2821
2	7.0X15.50	28	28	108.5	134.54
3	7.0X15.50	29 TO 61	62	108.5	109.79
4	8.0X15.50	63	63	124	3580.5
5	7.0 X 15.50	64 TO 79	16	108.5	142.33
TOTAL			79		8648.16
COMMERCIAL PLOT					
6		C1		325.54	325.54
POPULATION					
			79X10		790
SETBACK IN MTR					
S.NO.	NUMBER OF PLOT	FRONT	BACK	SIDE	
1	1 TO 11	1	0	0	
2	12	1	0	0	
3	13	1	0	1	
4	14 TO 26	1	0	0	
5	27,28	1	0	1	
6	29 TO 42	1	0	0	
7	43	1	0	1	
8	44 TO 63	1	0	0	
9	64 TO 79	1	0	0	

JOB TITLE :- **PROPOSED RESIDENTIAL LAYOUT PLAN OF G.R. VILLAS ON PART OF KHASRA NO.- 1492 MAUZA-BAINPUR MUSTHL, DISTT-AGRA.**

FILE NO. AD/ALD/25-26/0173

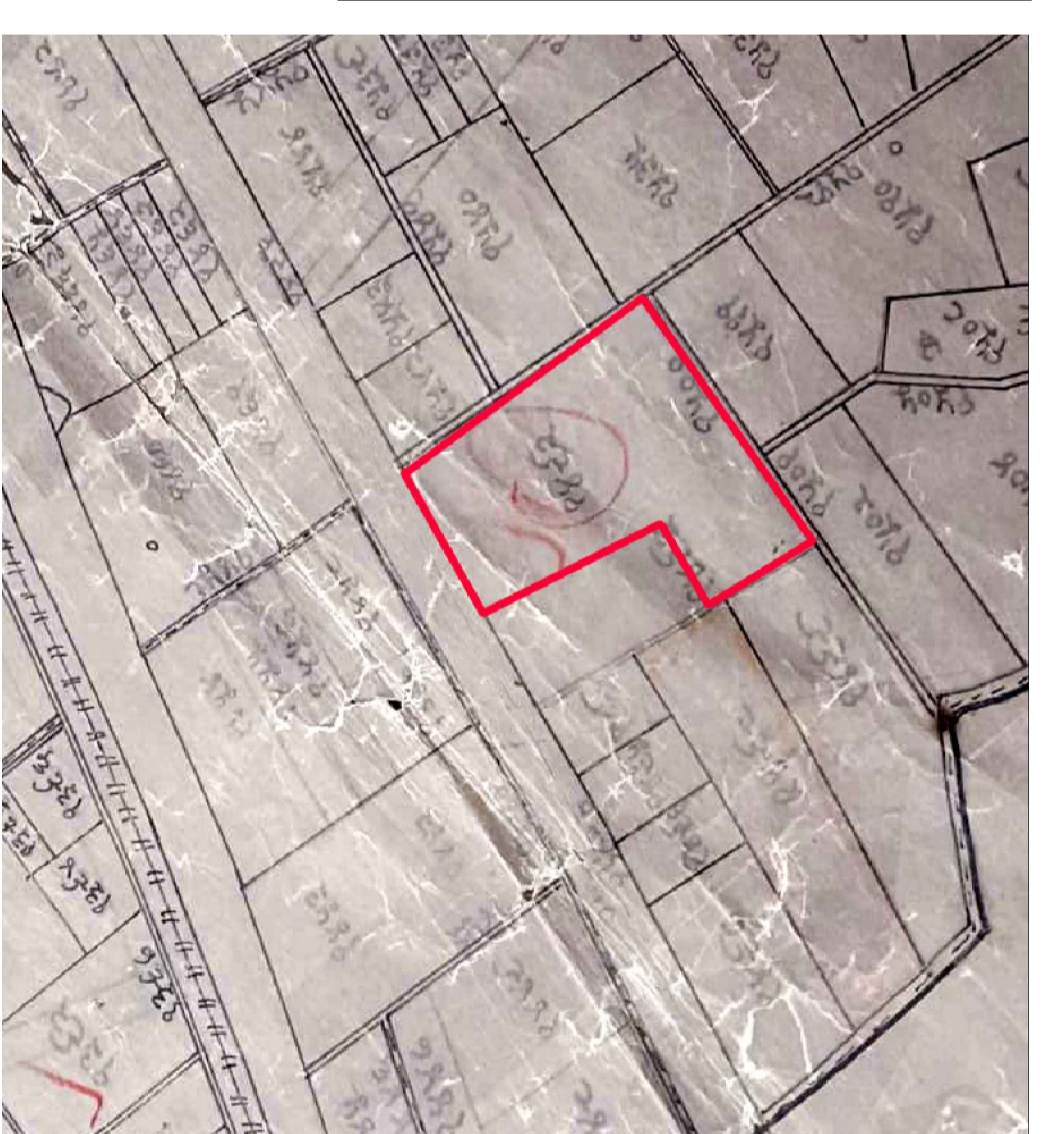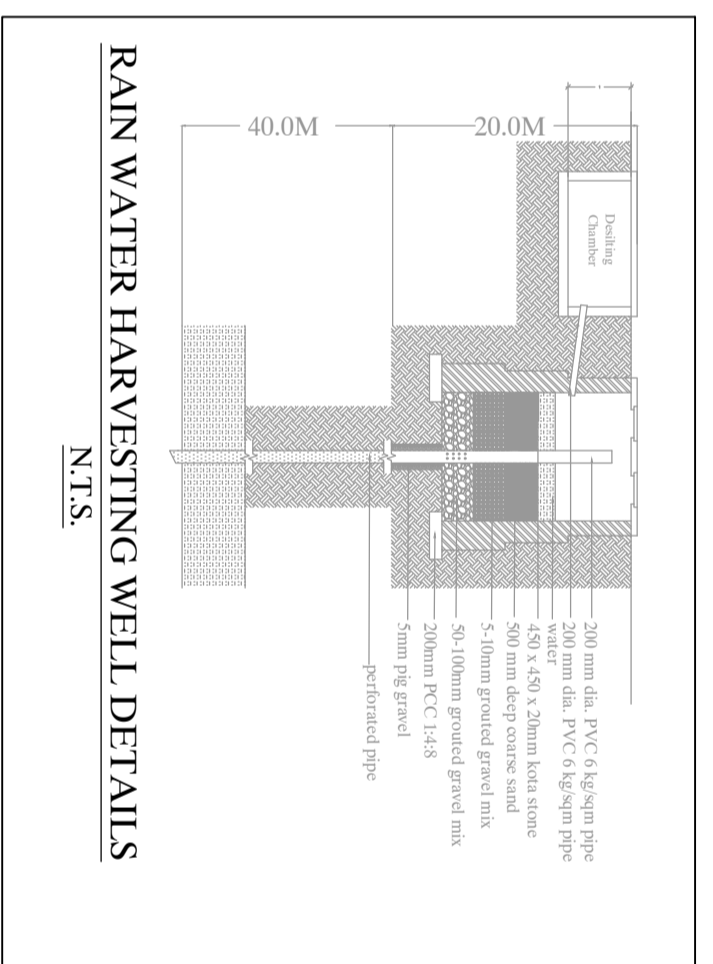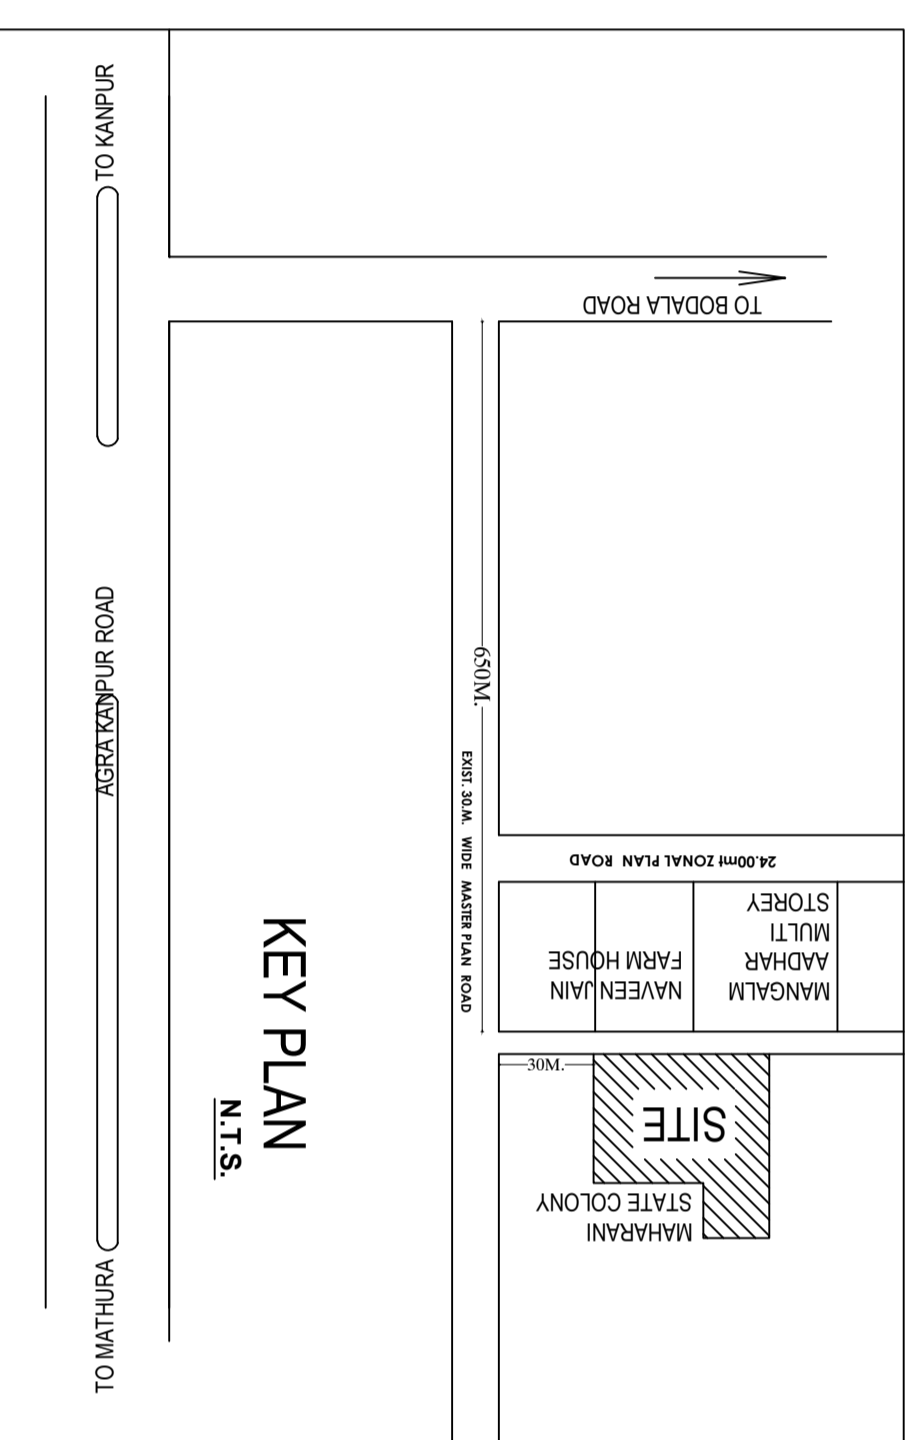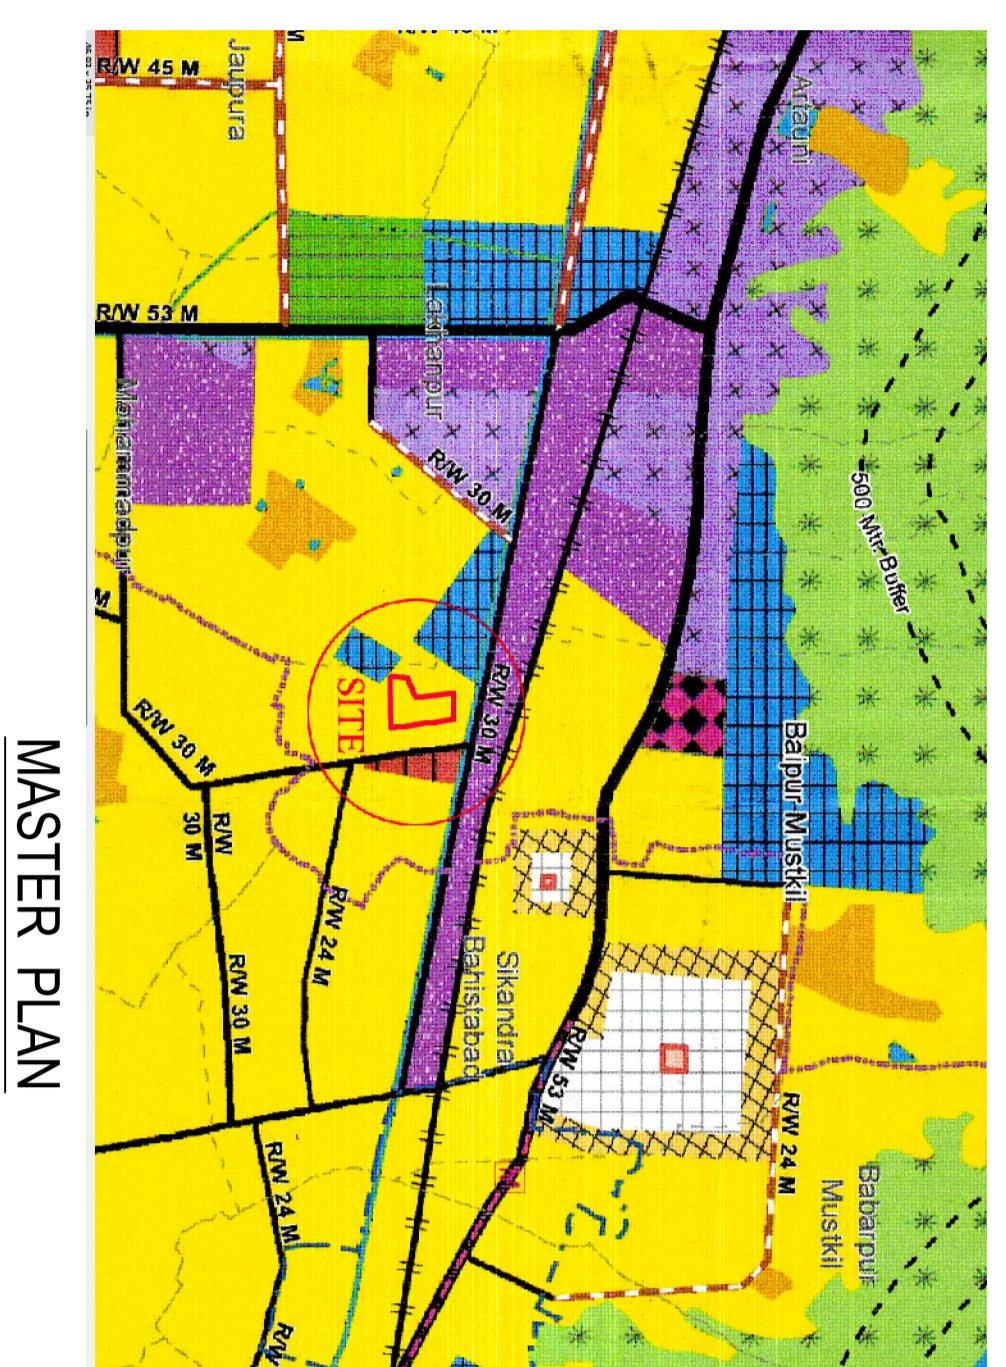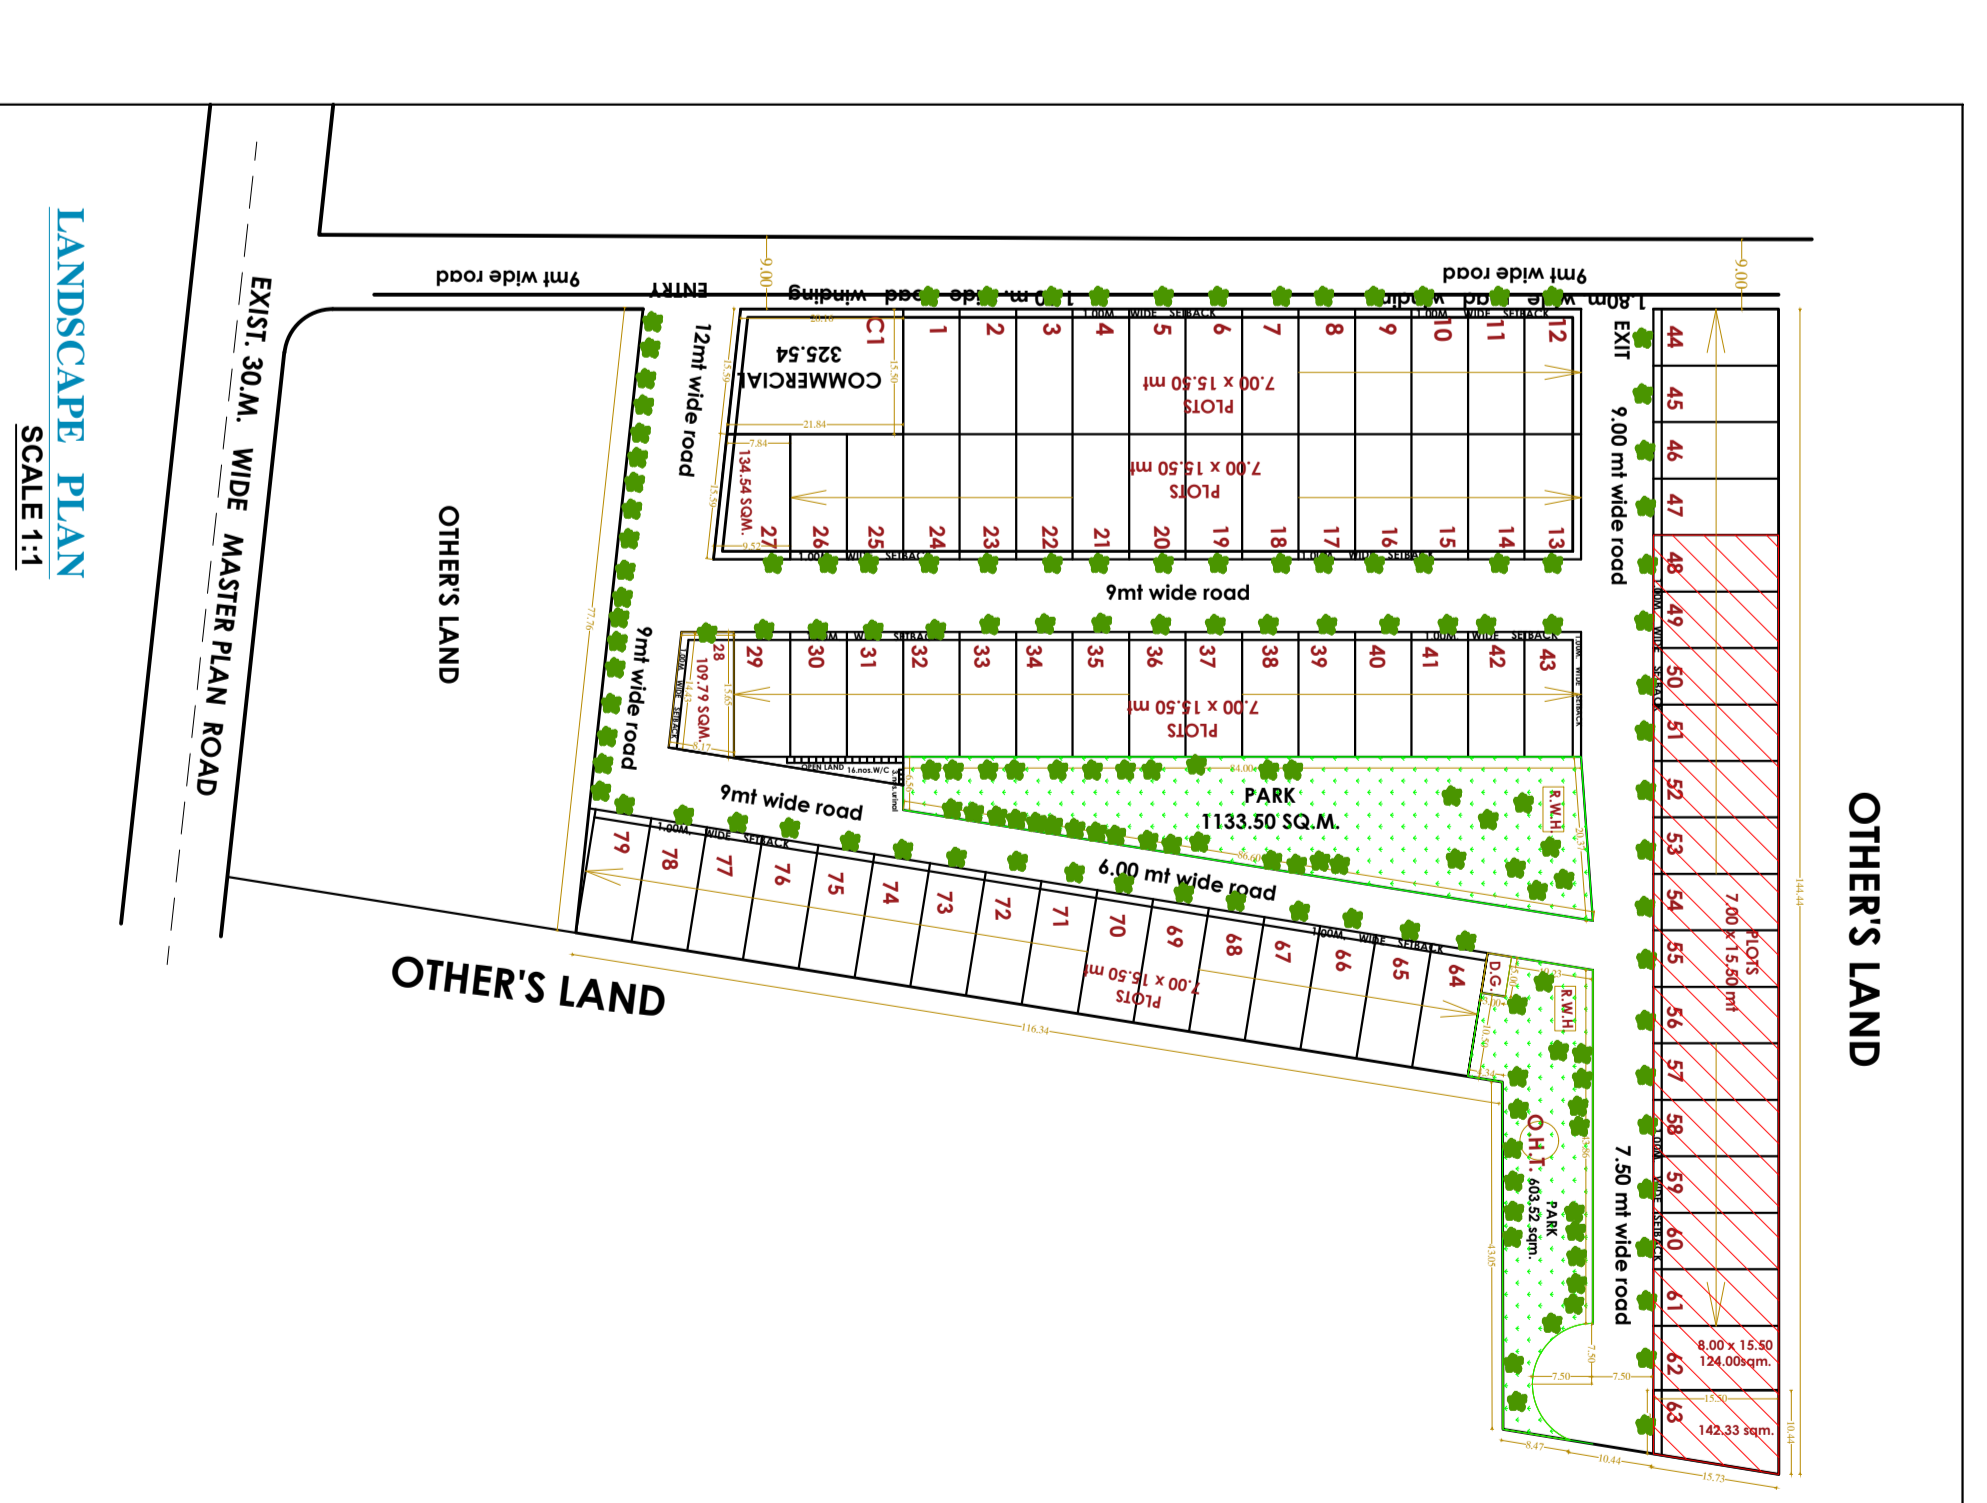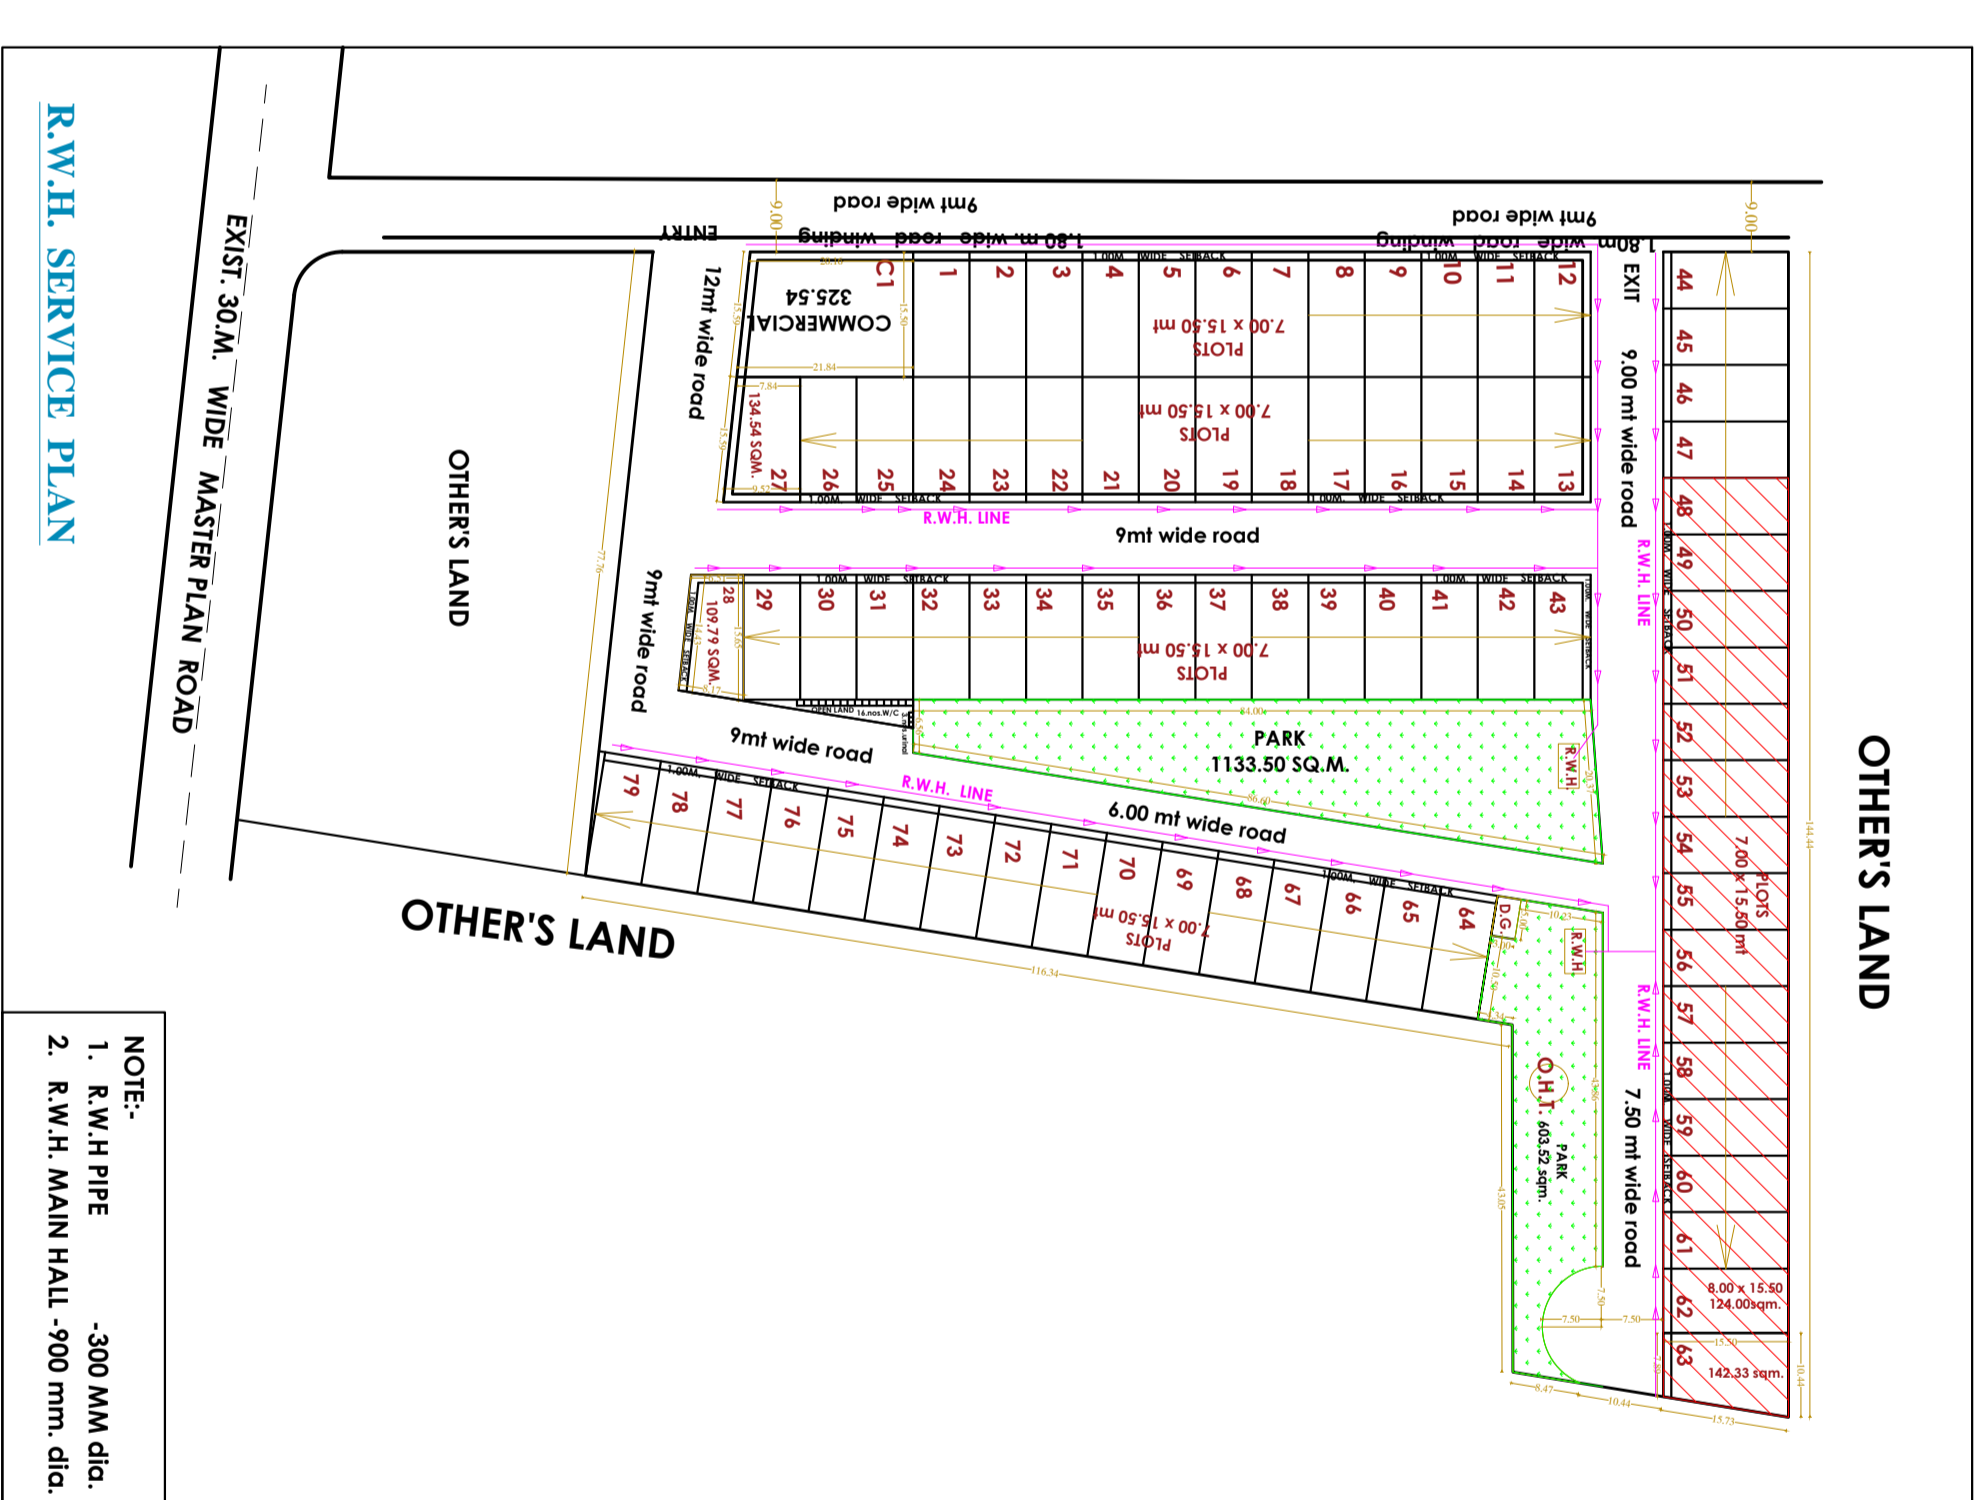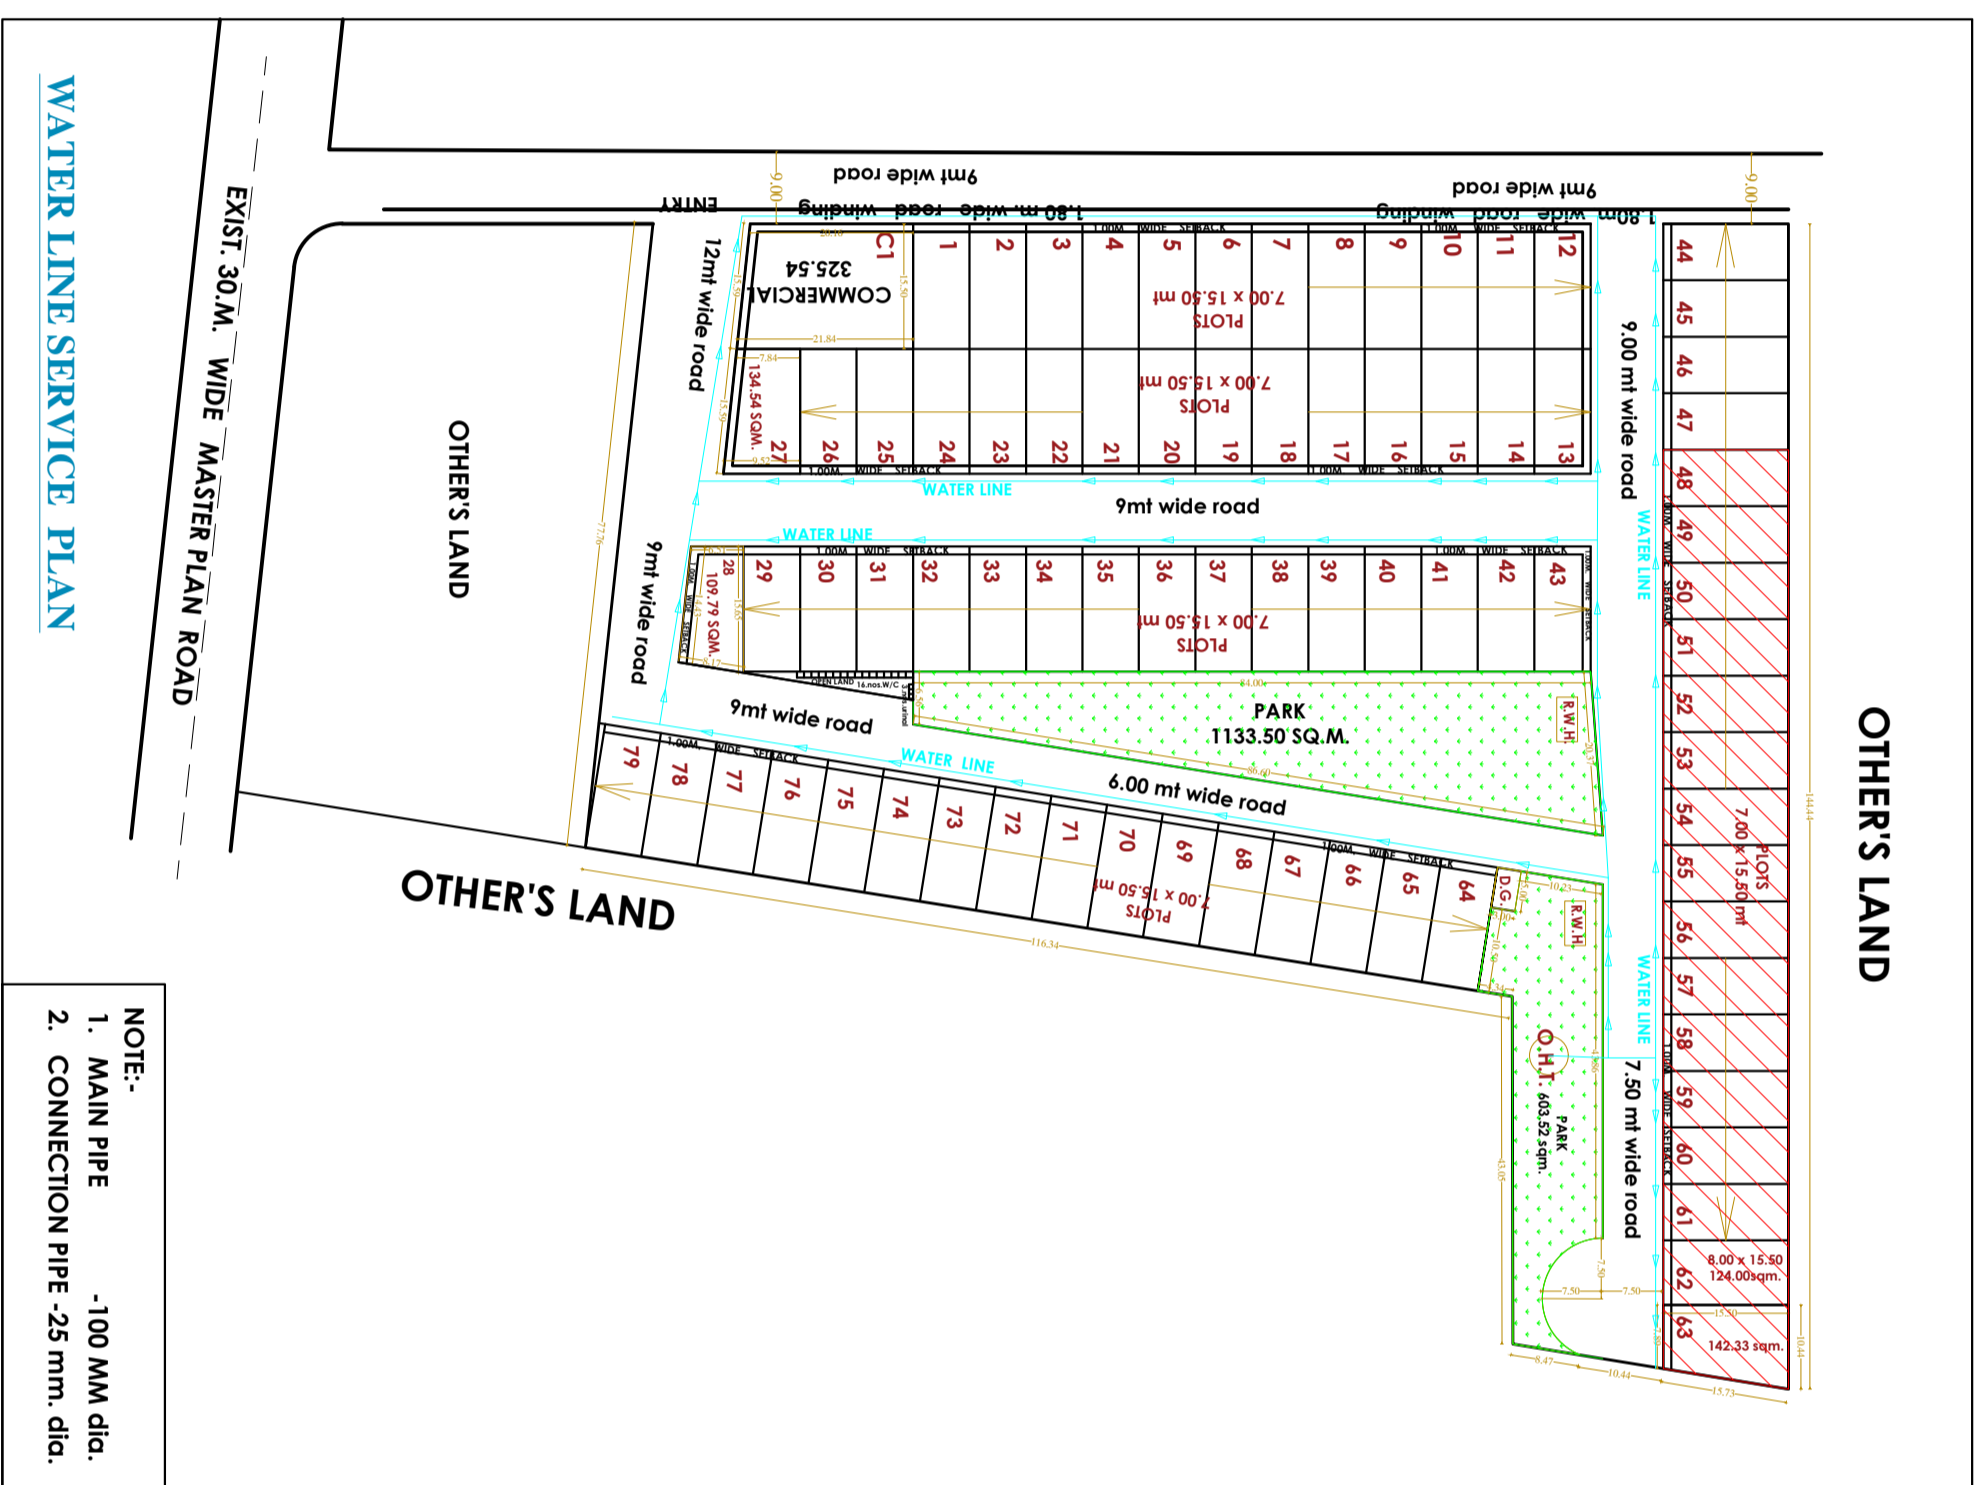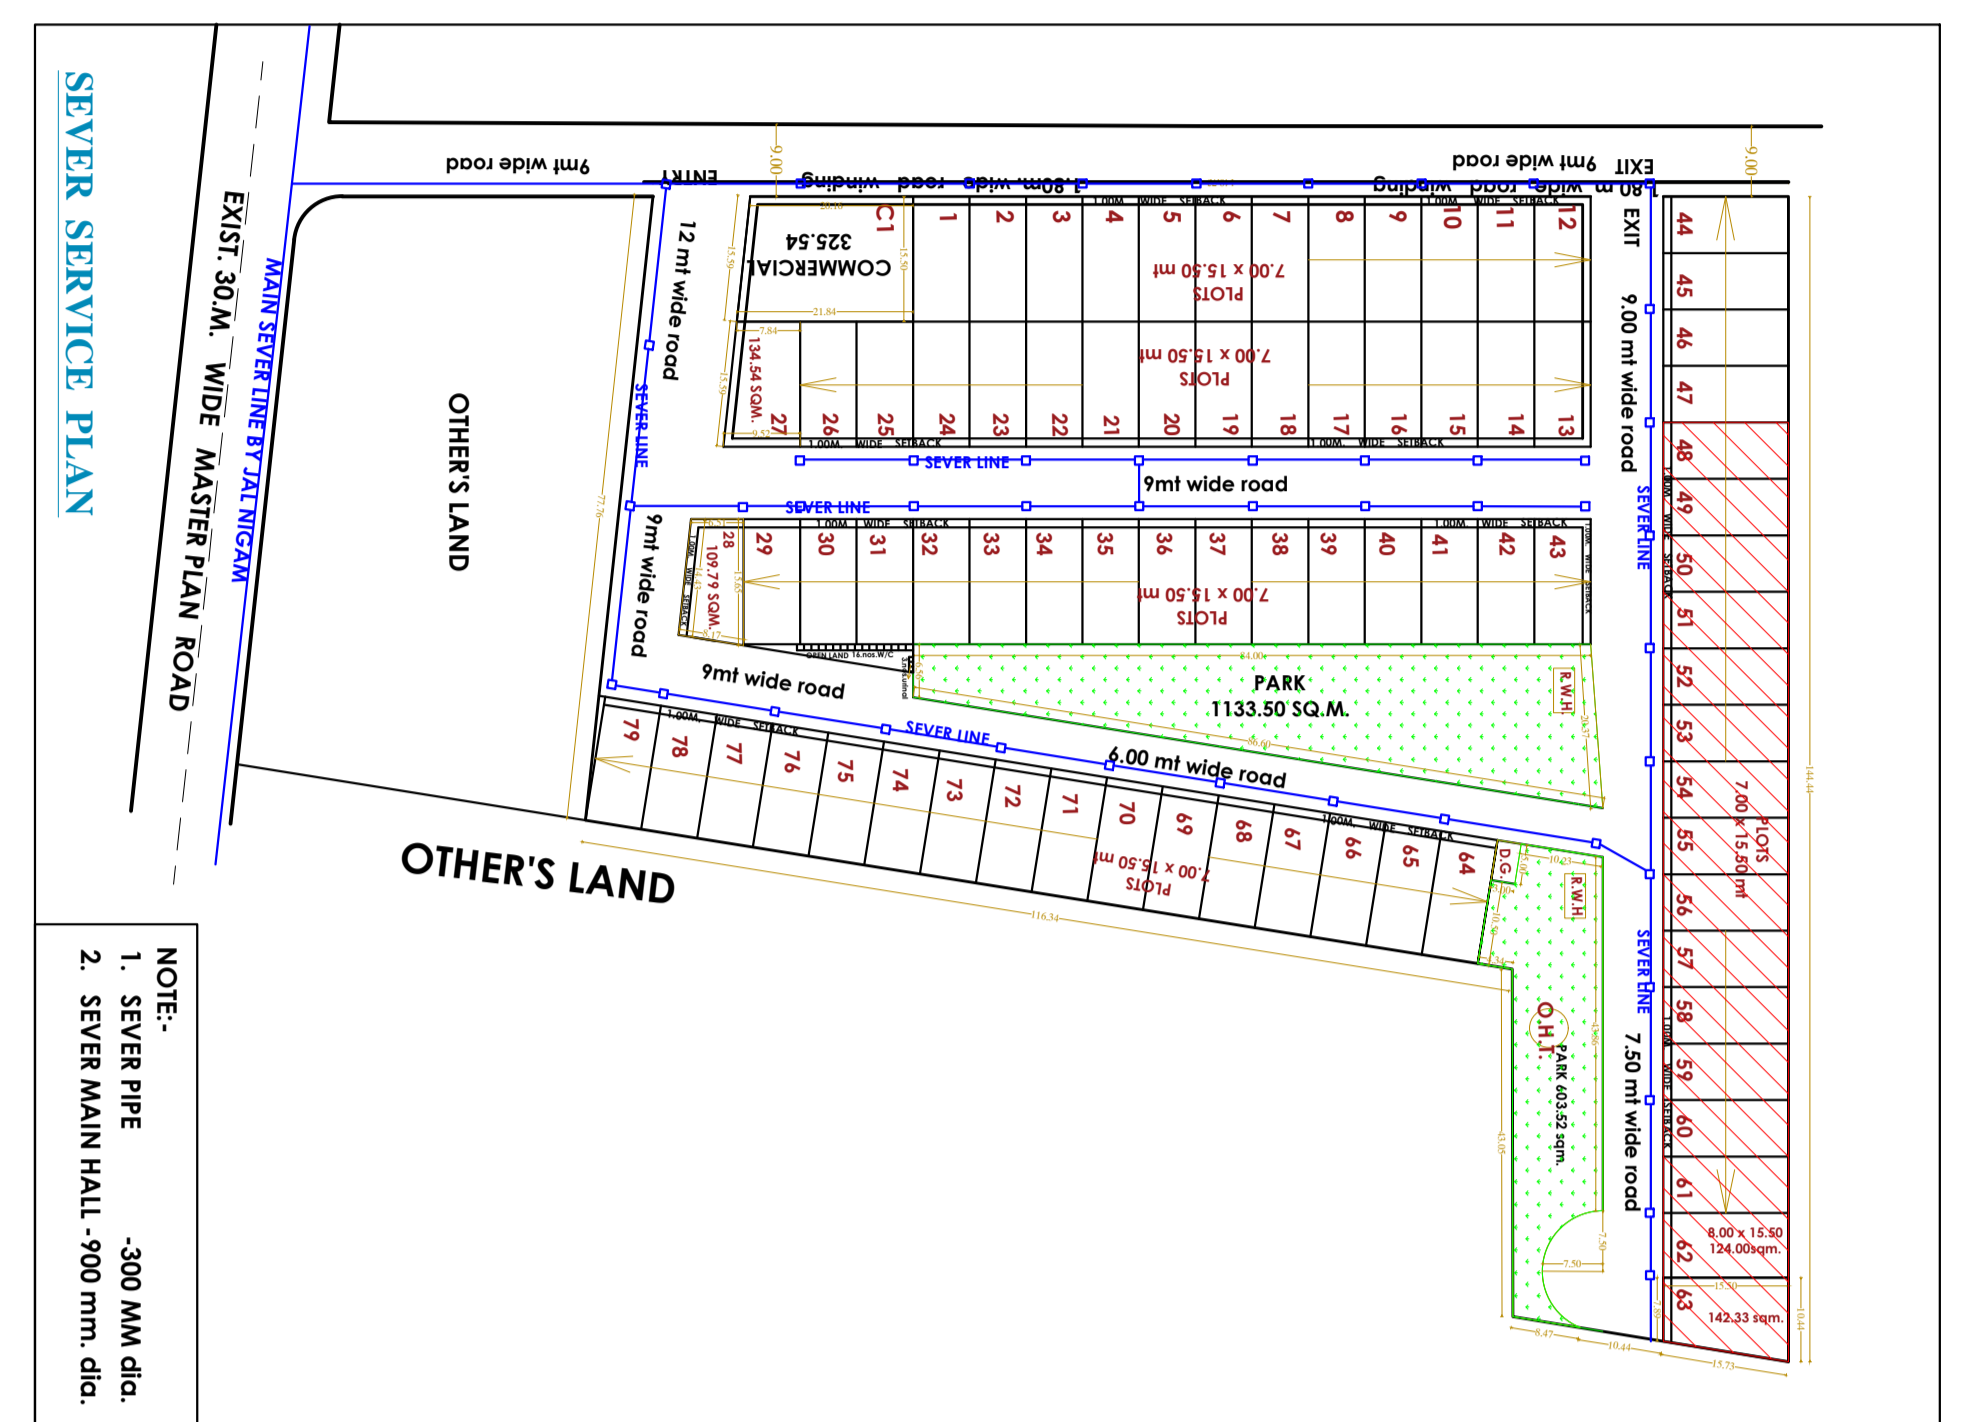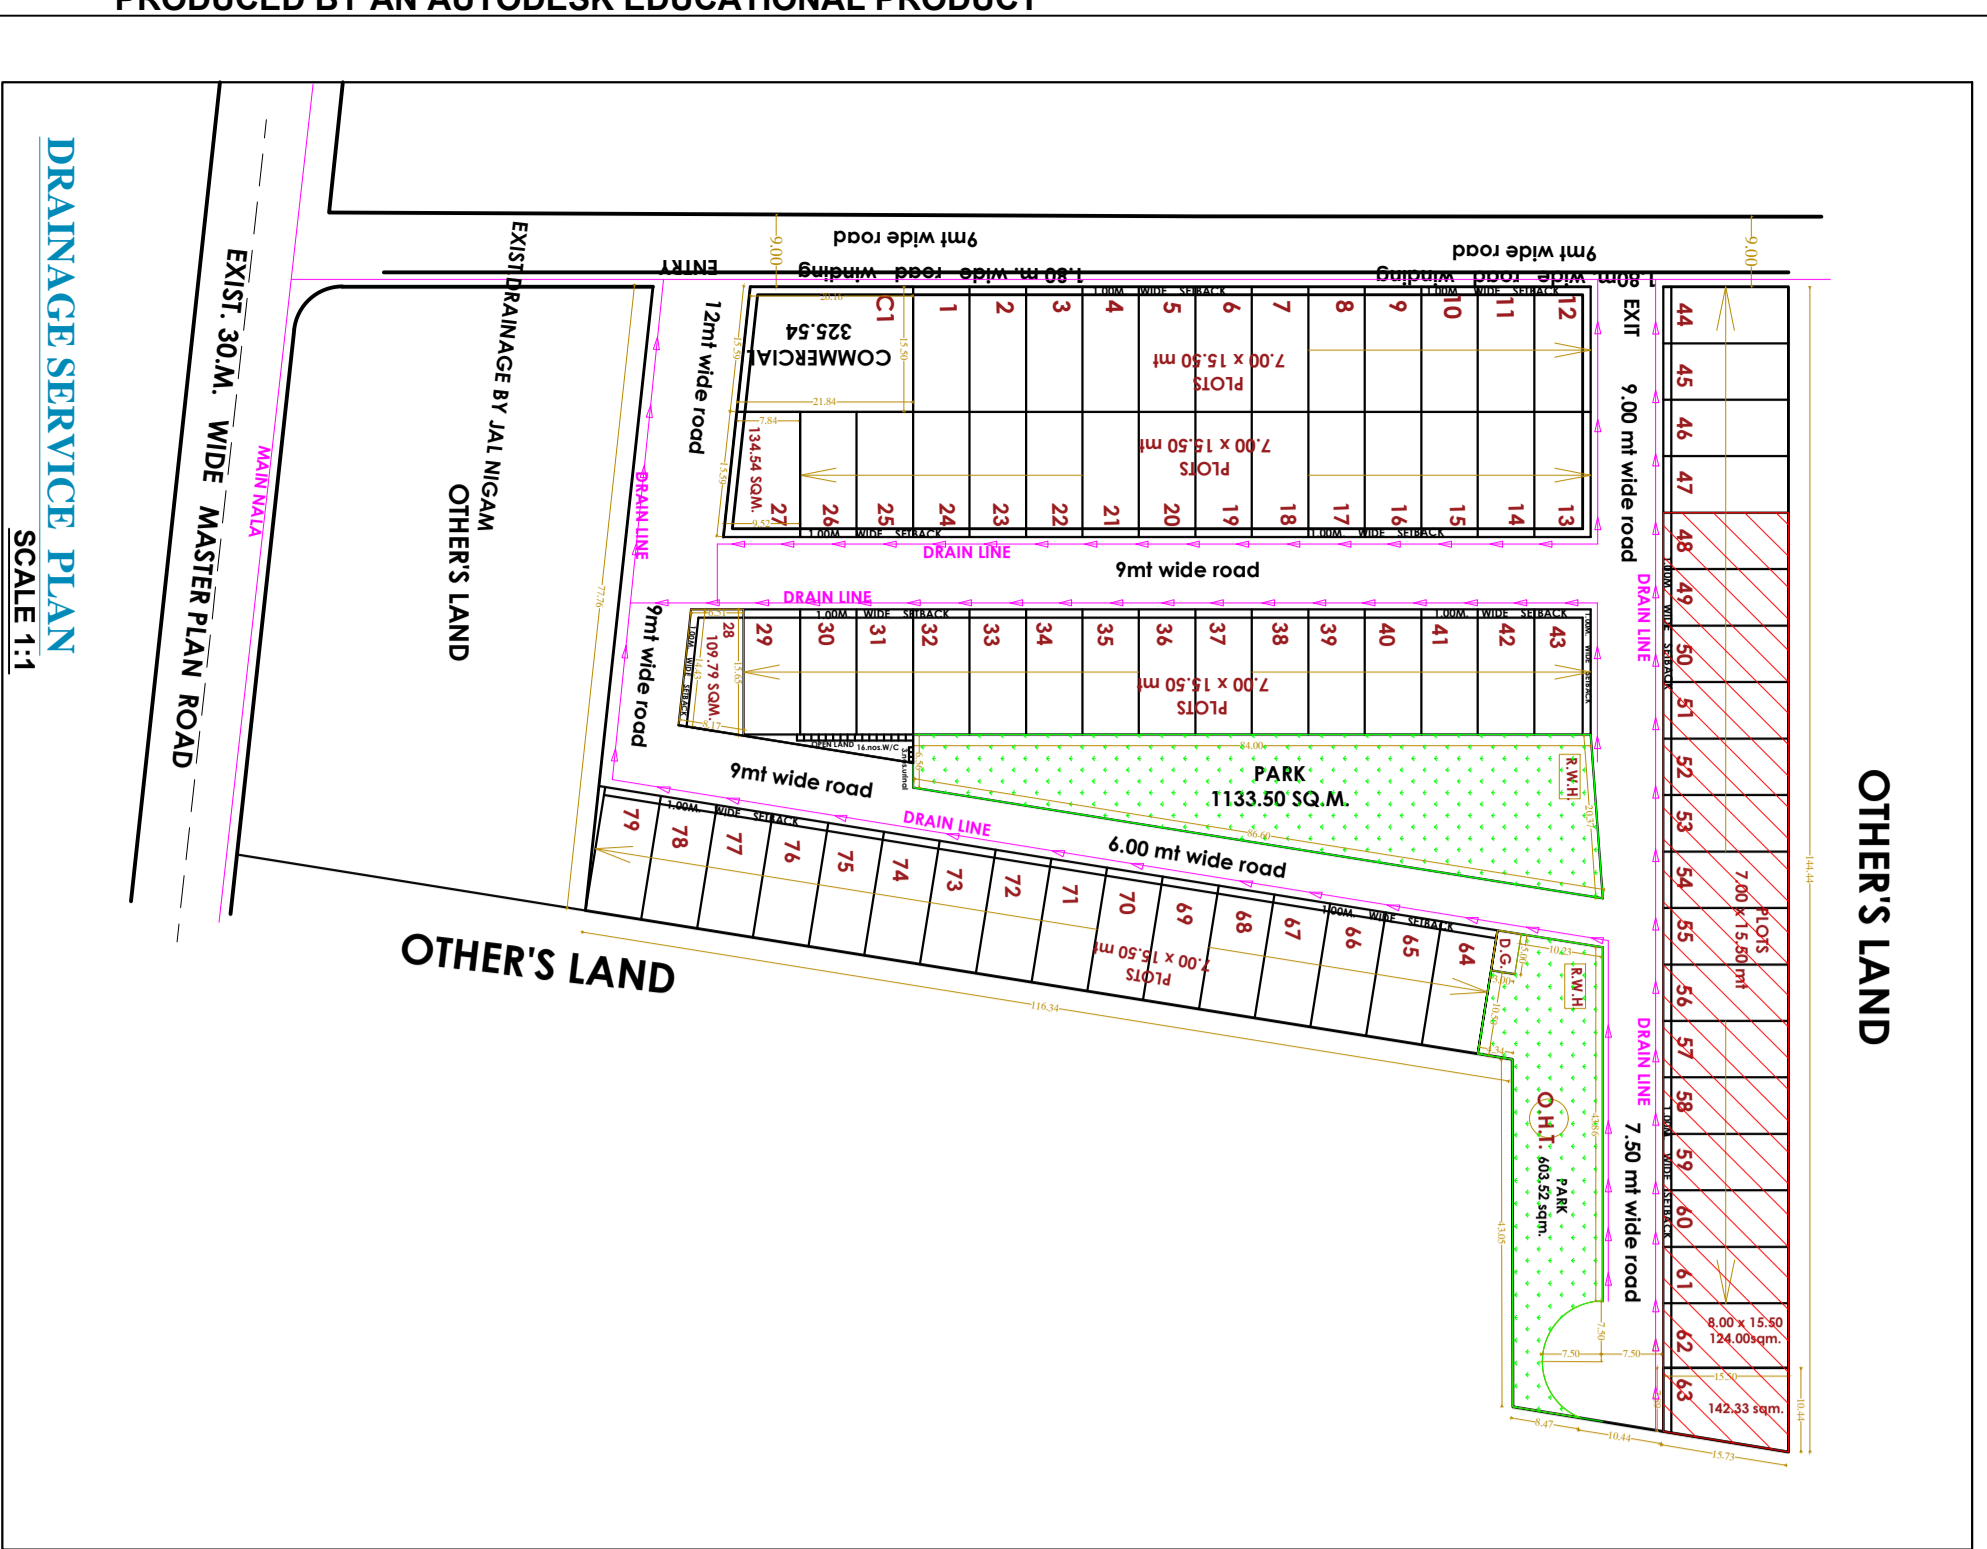



NOTE:- DIM. ARE IN METERS
02. WRITTEN DATE TO BE PREFERRED.

OWNERS SIGNATURE: *[Signature]*
 AUTH. SIGN. **SRI. D. BANSAI**
 ENGINEERS SIGNATURE: *[Signature]*

NOTE:- DIM. ARE IN METERS
02. WRITTEN DATE TO BE PREFERRED.

SHEET-1/2

AUTHORITY SIGNATURE: _____