

GREEN AREA CALCULATIONS PART-1 & 2
TOTAL GREEN AREA REQUIRED 50% OF OPEN AREA



Total Plot Area	40000.00 SQ. MT





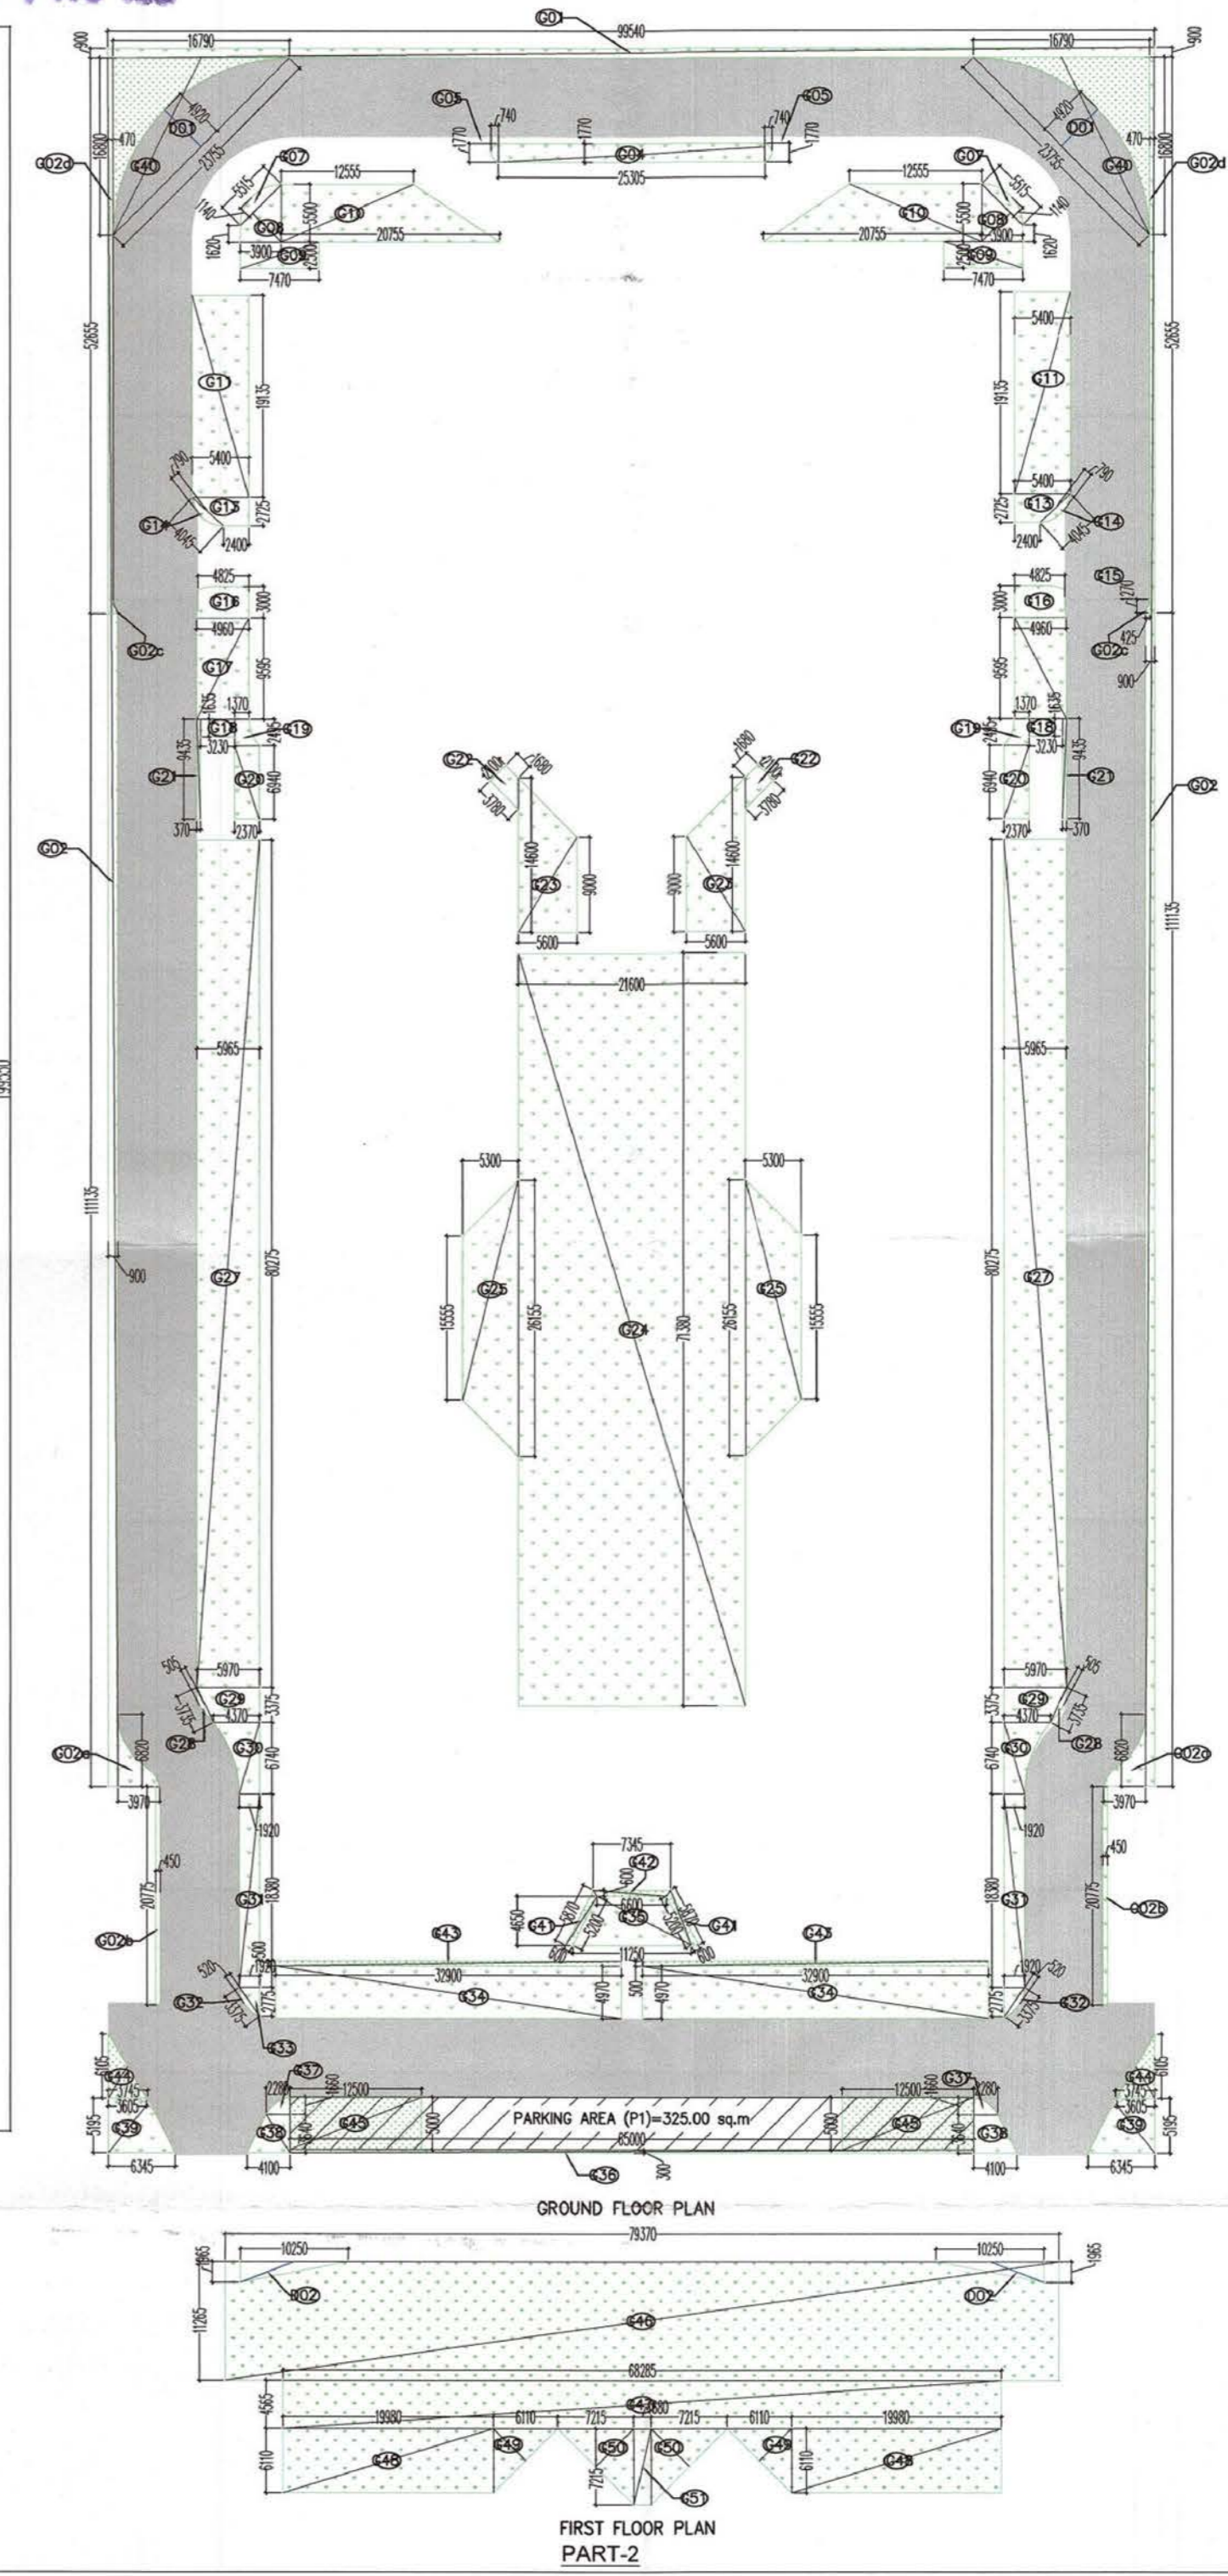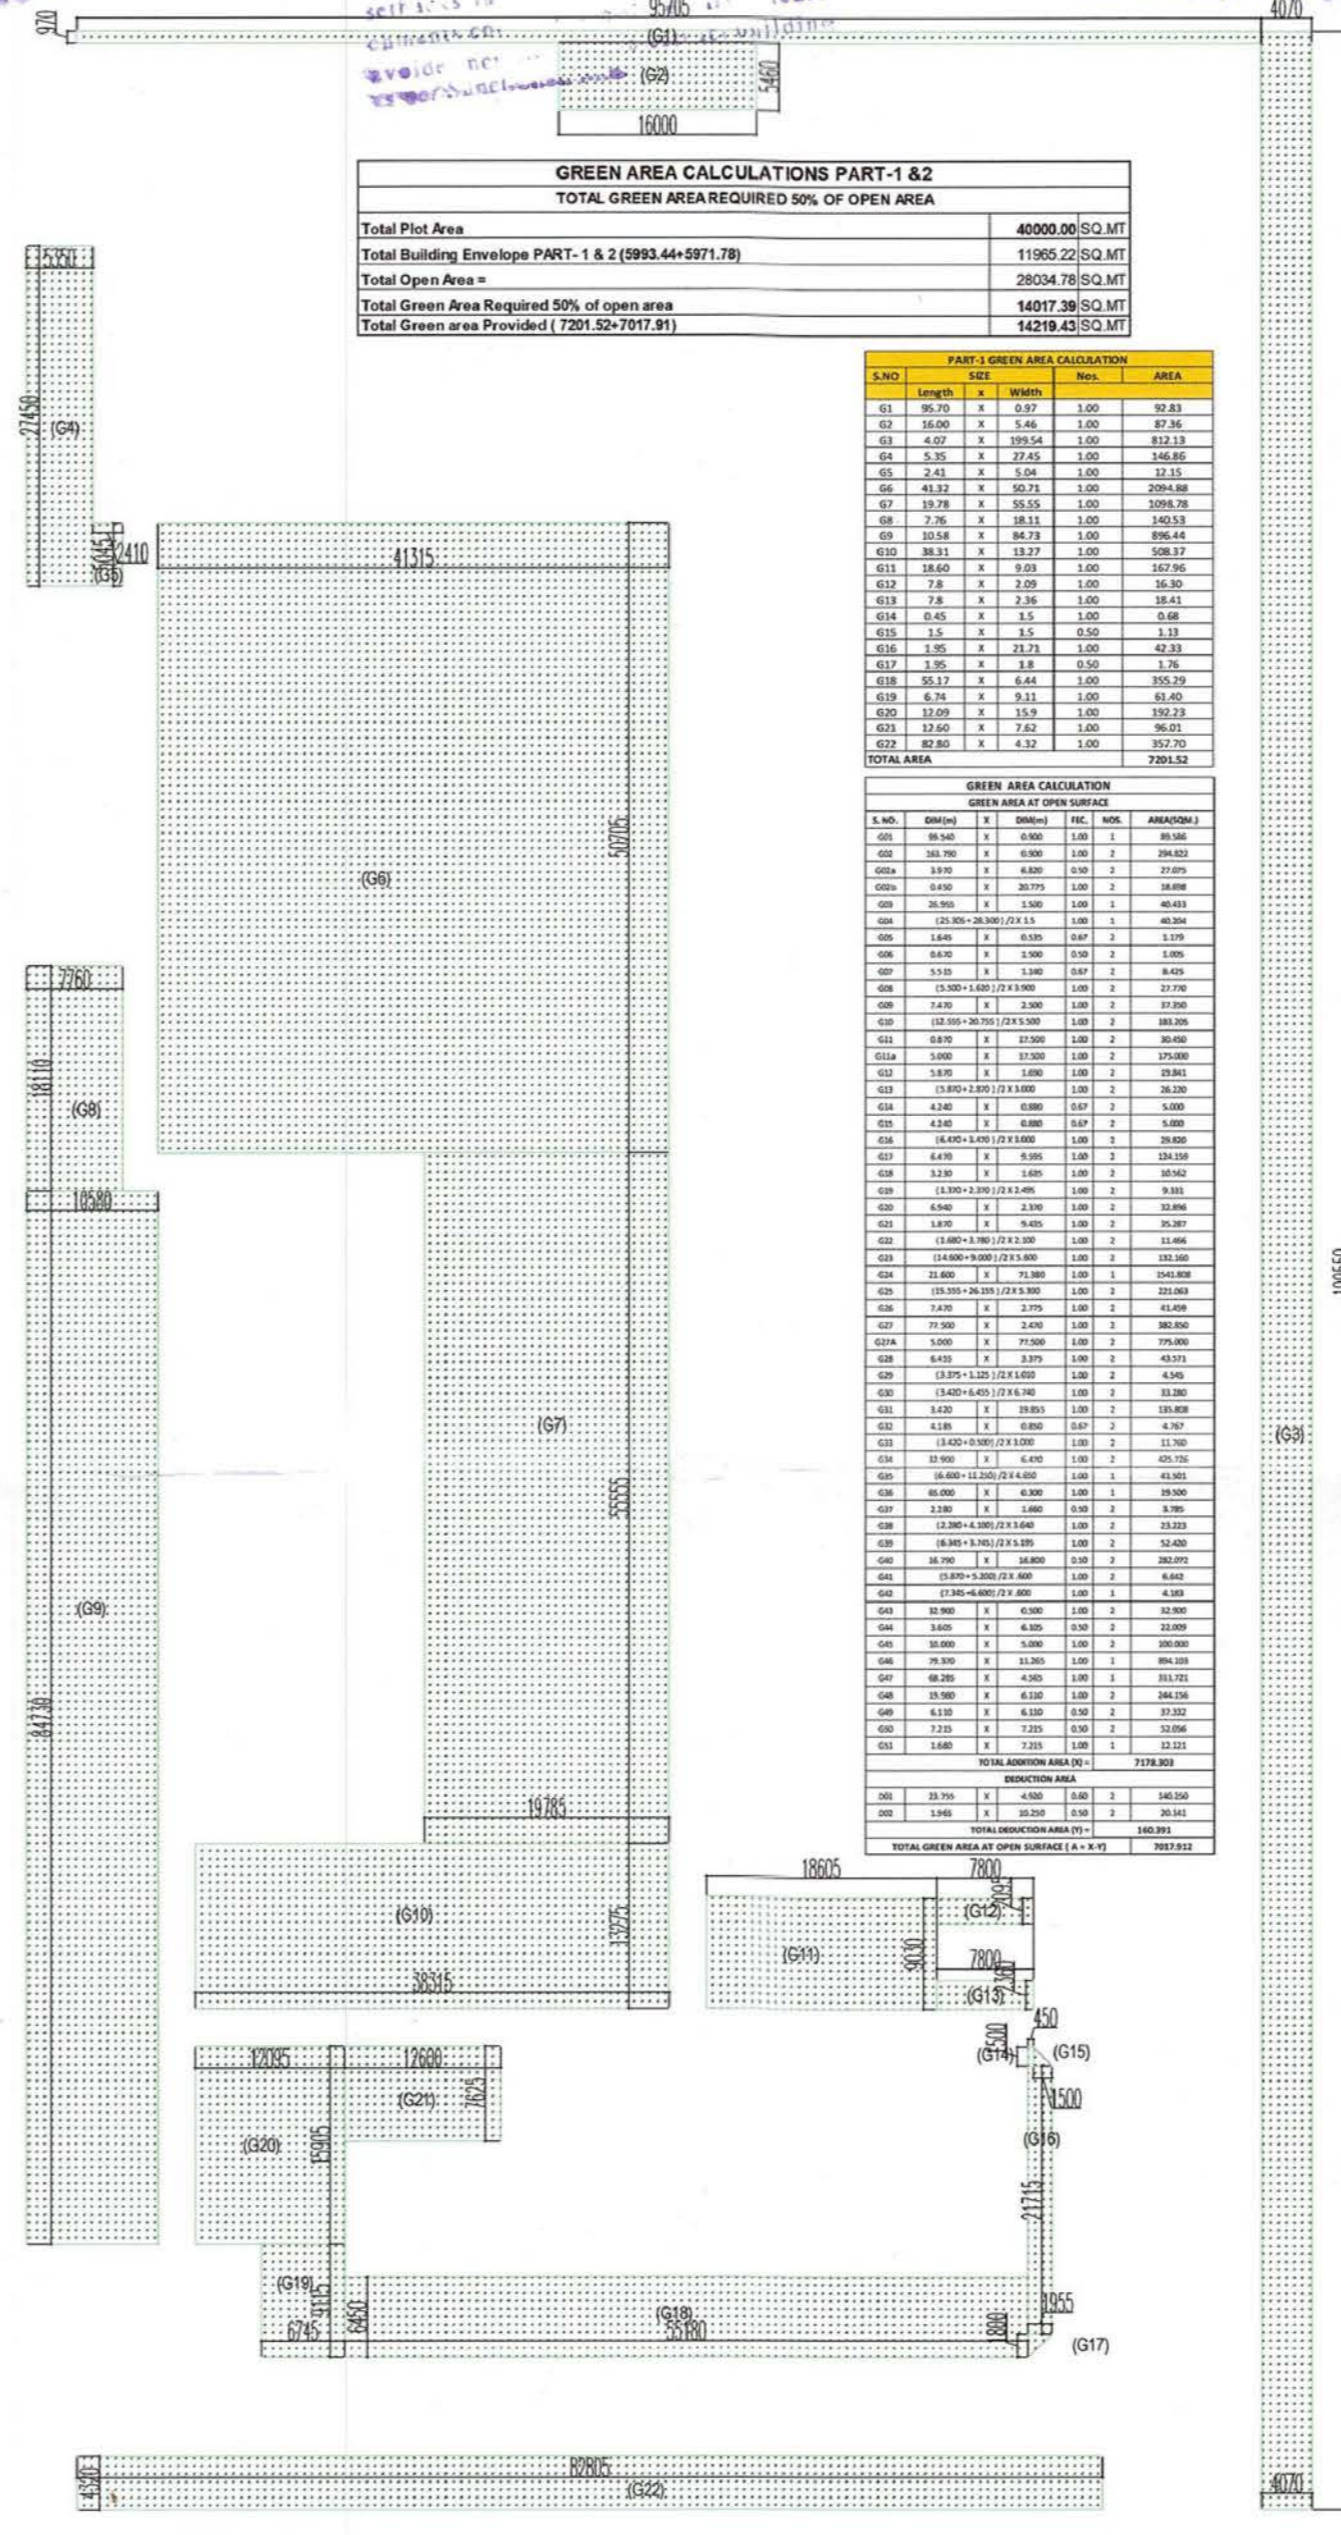

LOCATION PLAN

LEGEND

PERMS. SETBACK LINE
BASEMENT LINE

TREE LEGEND

CODE	BOTANICAL NAME OF PLANT
LT	LAGERSTROMIA THORELII
FB	FIGUS BENJAMINIA
BV	BAUHINA VARIEGATA
FR	FIGUS RETUSA

SHRUBS

CH	CALLINDORA HEMATOCEPHALA
CB	CASSIA BIFLORA
TC	TABERNAEMONTANA COROMARIA
JP	JATROPHA PANOURIFOLIA
BA	BAUHINA ALBA
TD	TABERNAEMONTANA DIVARICATA
CN	CESTRUM NOCTURNUM
BV	BAMBOOSA VARIEGATA
CP	CEASALPINEA PULCHERRIMA
CR	CYCAS REVOLUTA
BT	BOUGAINVILLEA THIMA

NO OF TREES 126
NO OF SHRUBS 155

Map for proposed Building as per Bye Lays. Submitted for approval.

Asstt. Archt. [Signature]

REVISIONS: [Table with columns for No., Description, Date, and Sheet No.]

DRAWING: LANDSCAPE & GREEN AREA (COMPLEX-A)

NATURE OF DRAWING: SUBMISSION DRAWING

PROJECT: PROPOSED IT / ITS PARK, AT PLOT NO. A-37-38 SECTOR-62 NOIDA

OWNER: M/S CHAMBAL TRADINGS PVT. LTD.

PROJECT CONSULTANTS: HOLISTIC URBAN INNOVATIONS PVT. LTD.

PLANNING & ARCHITECTURE SPA & RFP ACTIVITIES
GREEN & ENERGY SERVICES BUILDING TECH SERVICES.
THE CONVENTUM, TOWER-A-41, SEC-62, NOIDA 201 301
PH: 0120-4136198, FAX: 0120-4527788

IMPORTANT:
1. IN CASE OF ANY DISCREPANCY IN THE DRAWING, THIS OFFICE SHOULD BE REFERRED IMMEDIATELY.
2. ONLY WRITTEN DIMENSIONS ARE TO BE FOLLOWED.
3. ALL DIMENSIONS ARE IN MILLIMETERS.

2