


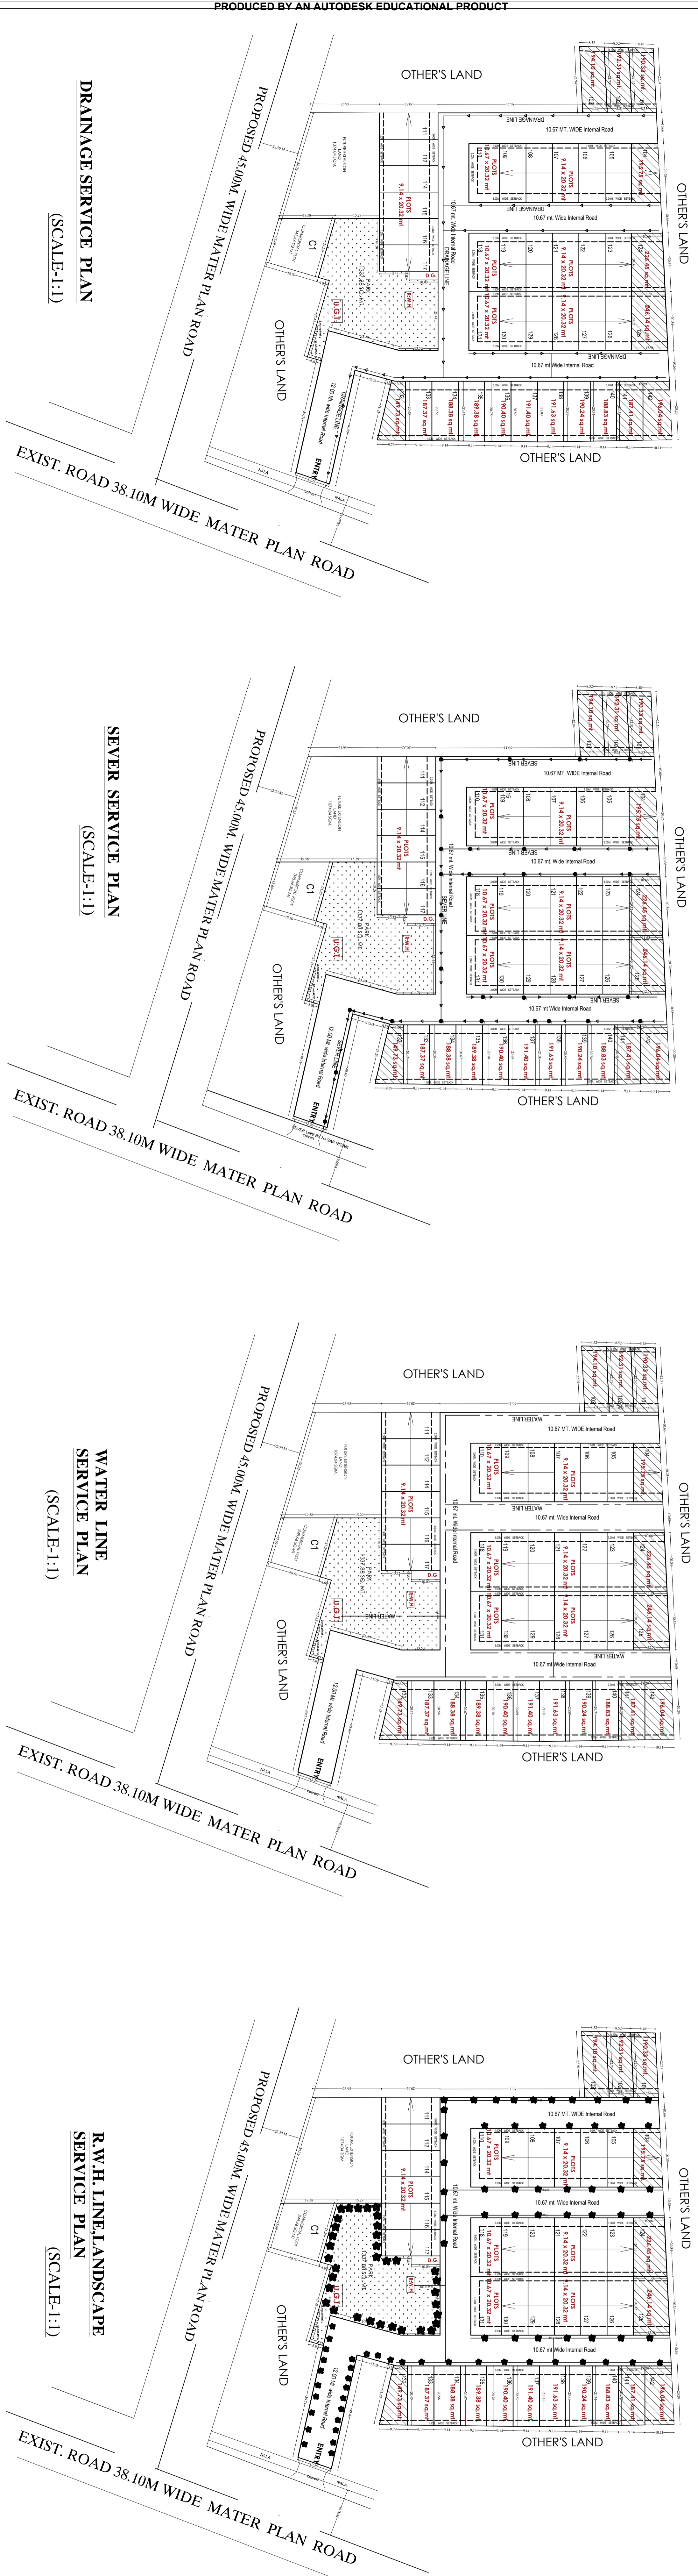

JOB TITLE :- **PROPOSED RESIDENTIAL LAYOUT PLAN OF ROYALE VILLAS ON PART OF KHASRA NO.- 155,156,157(PART) SITUATED ATMAUZA-CHAMAROUILLI, DISTT.-AGRA.**  
 OWNER :- **LITKA BULLOCK/971171Dadn. Sign. KISHORE KUMAR GUPTA**



File No. AD/AN/D/24-25/1516

DATE SHEET/DRAWING		SCALE	
DATE SHEET/DRAWING	NO. OF SHEETS	SCALE	NO. OF SHEETS
15/05/2024	02	1:500	02
<b>PROJECT INFORMATION</b> PROJECT NAME: ROYALE VILLAS AREA UNDER CONSTRUCTION: 155, 156, 157 (PART) AREA UNDER COMMERCIAL: 155, 156, 157 (PART) AREA UNDER RESIDENTIAL: 155, 156, 157 (PART) AREA UNDER ROAD: 155, 156, 157 (PART)		<b>REFERENCES:</b> REGION: U.P. DISTRICT: AGRA BLOCK: ATMAUZA-CHAMAROUILLI VILLAGE: ATMAUZA-CHAMAROUILLI	
NORTH NORTH-SOUTH EAST WEST		SHEET 02 OF 02	

OWNER SIGN: *[Signature]*  
 AS SIGN: *[Signature]*

