

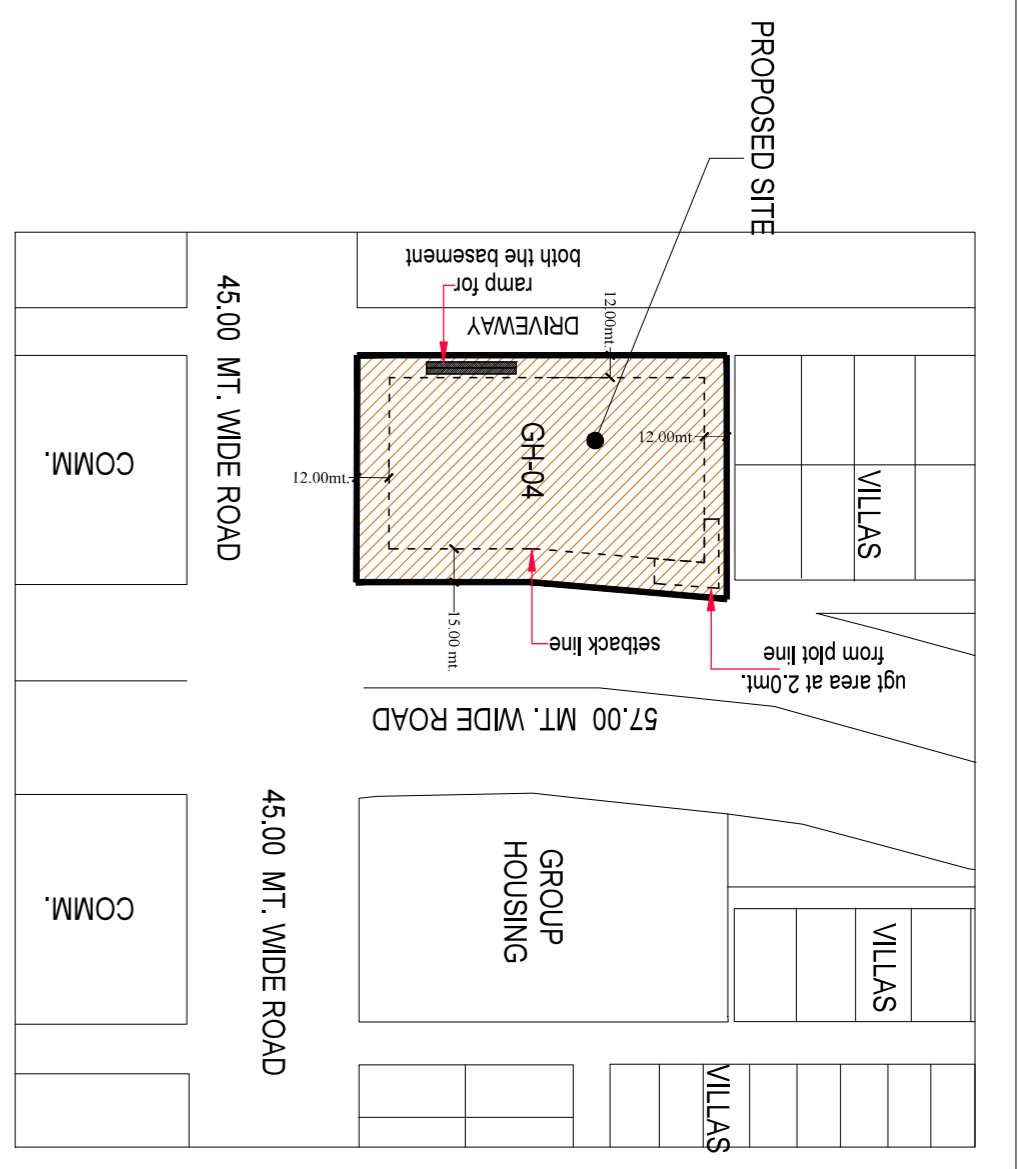
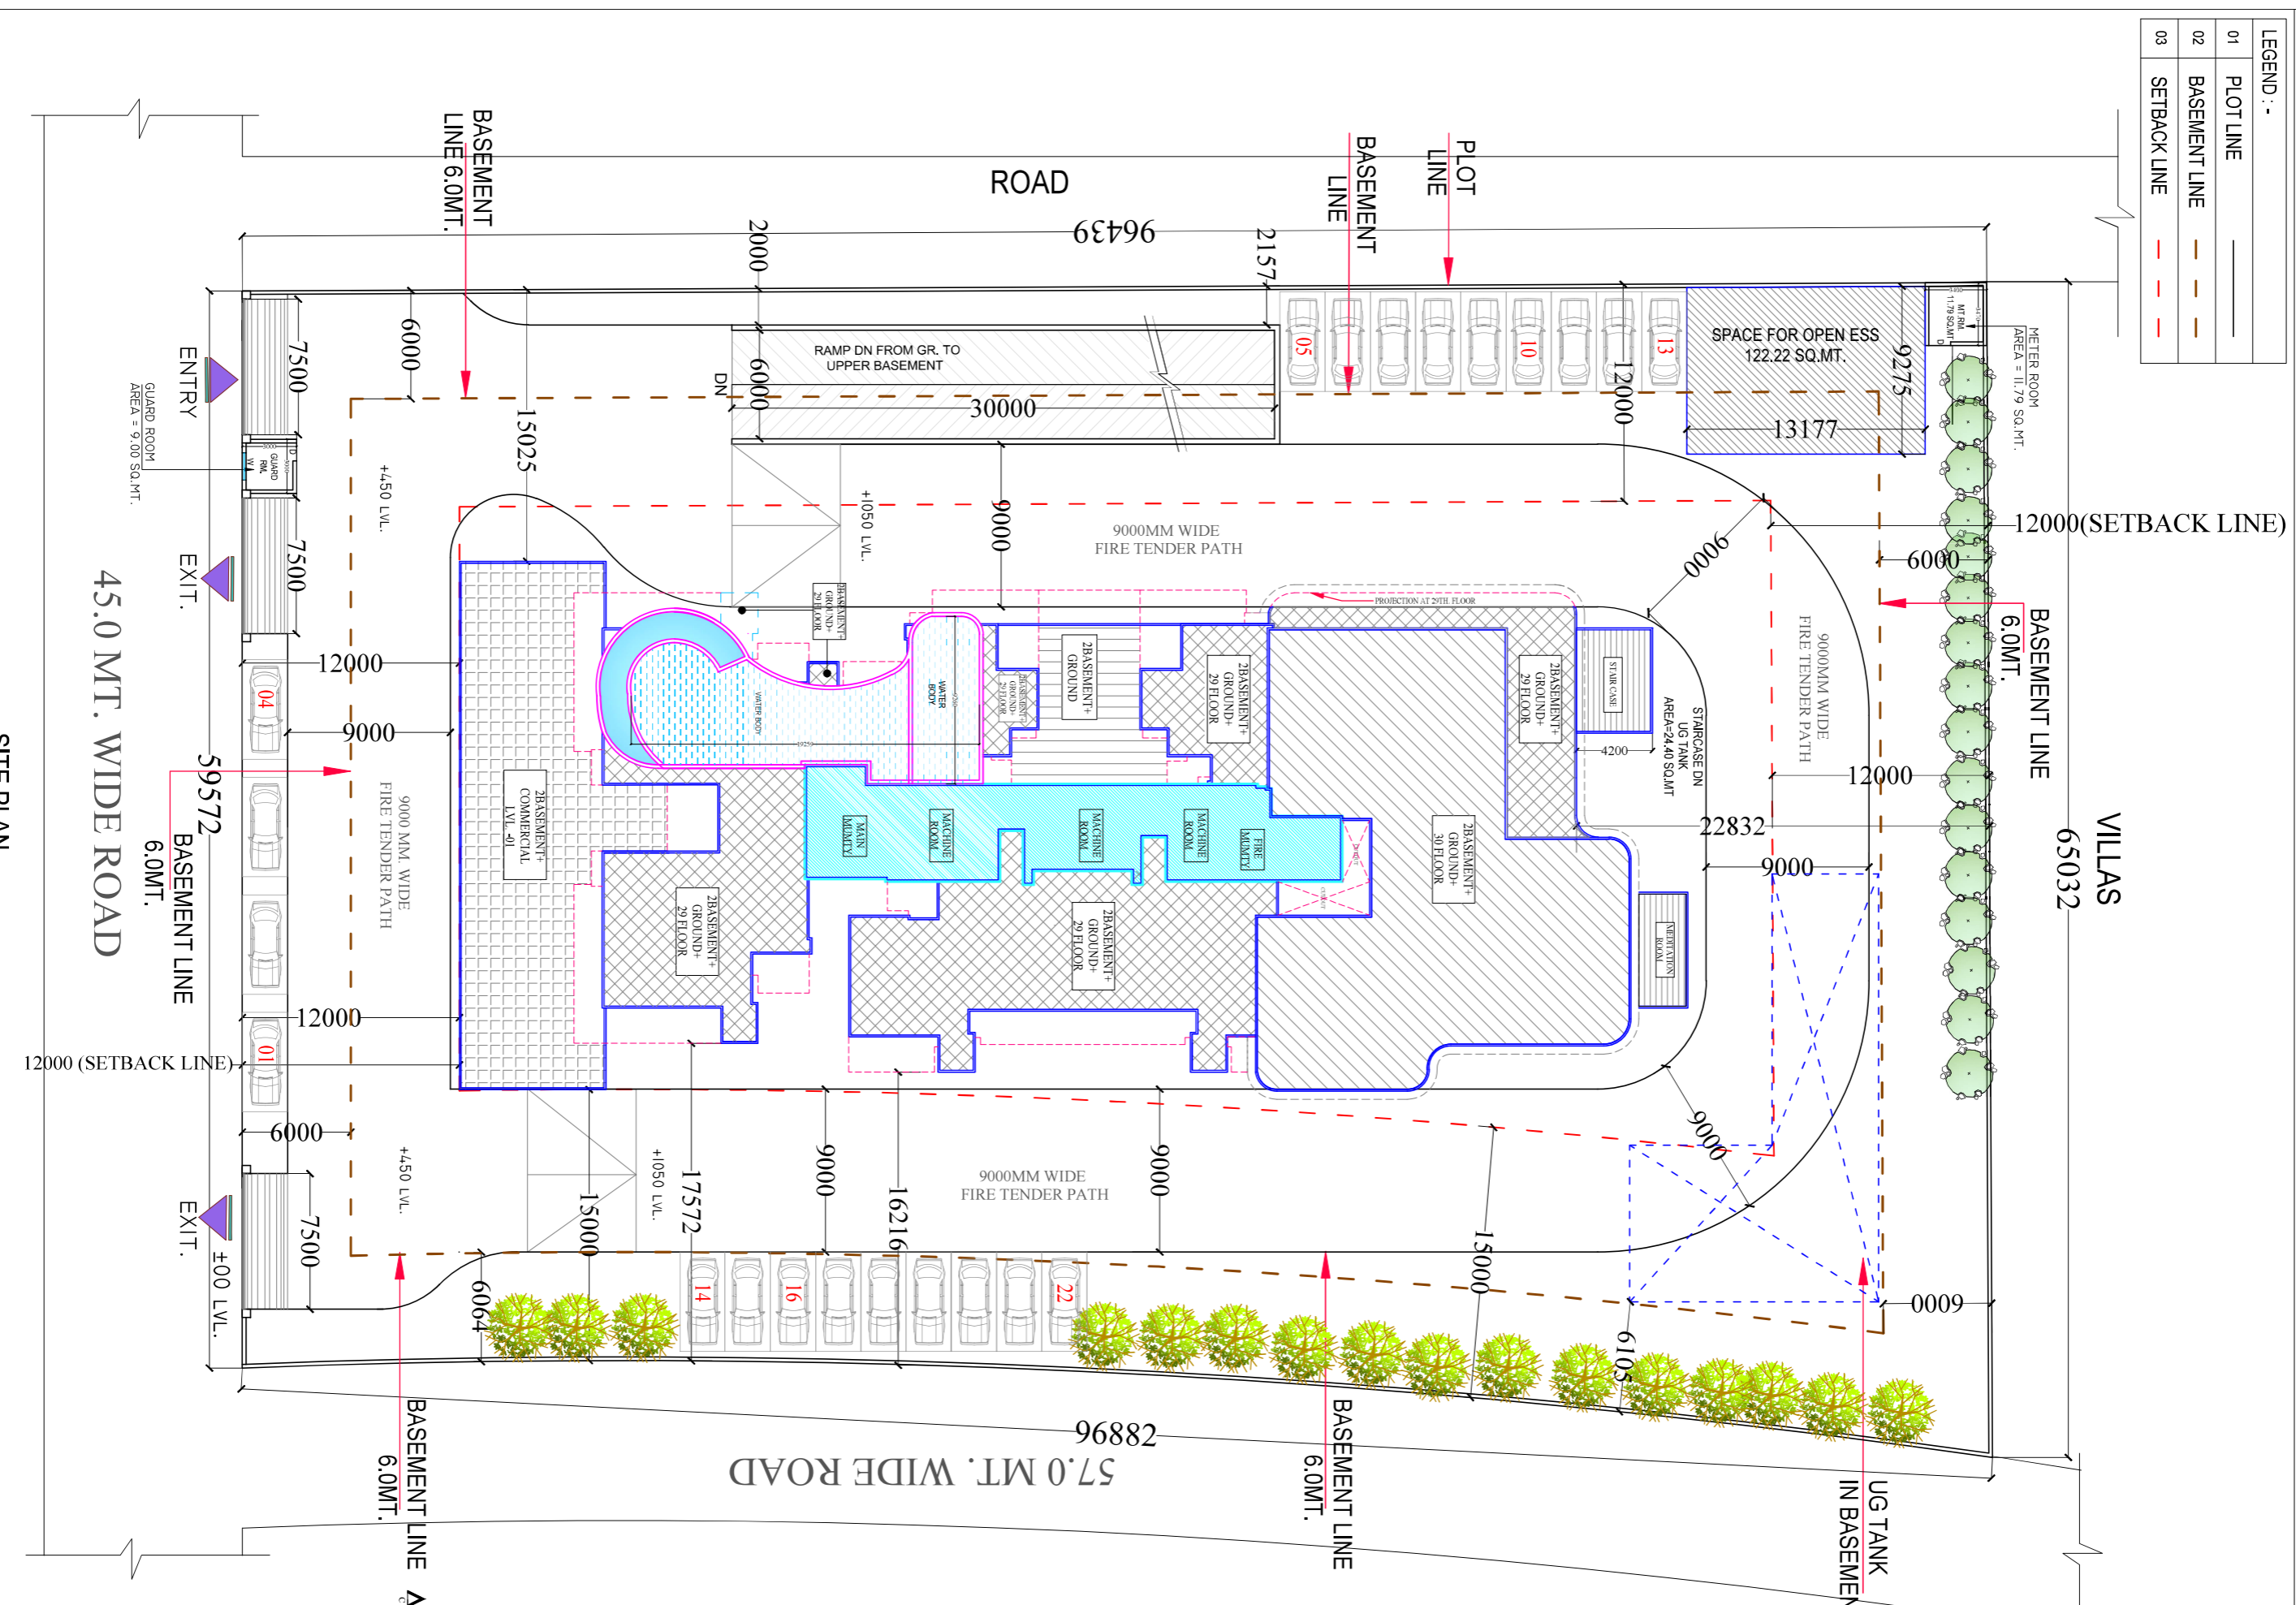
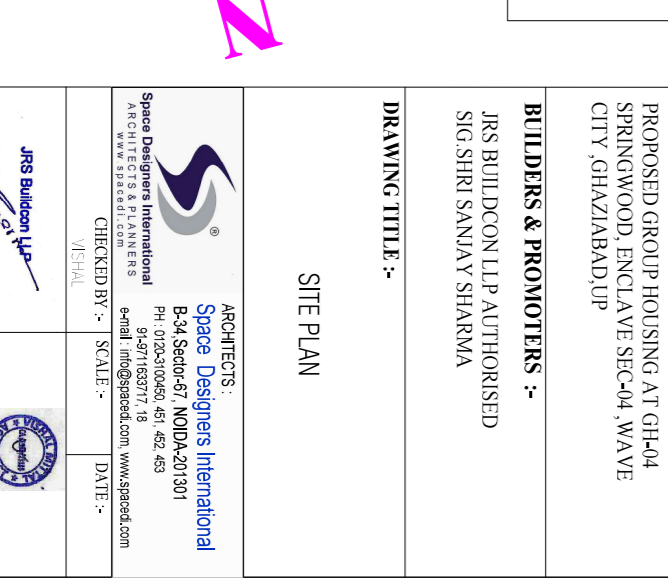
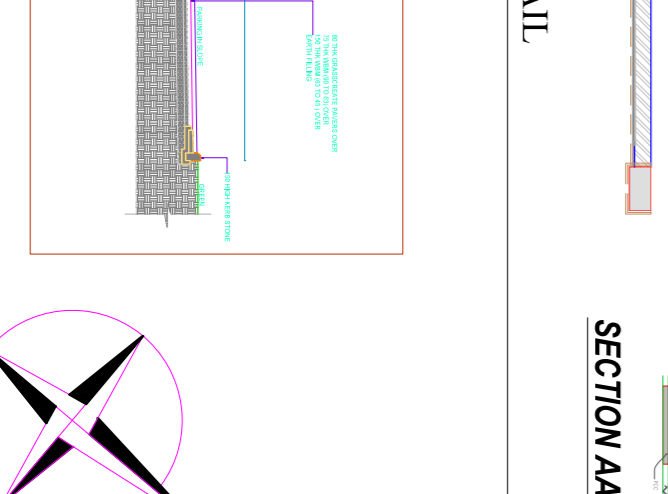
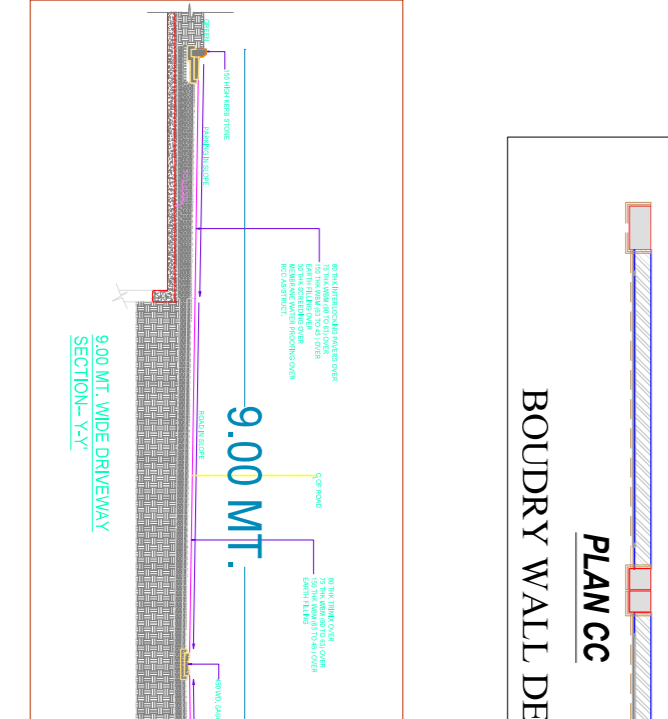
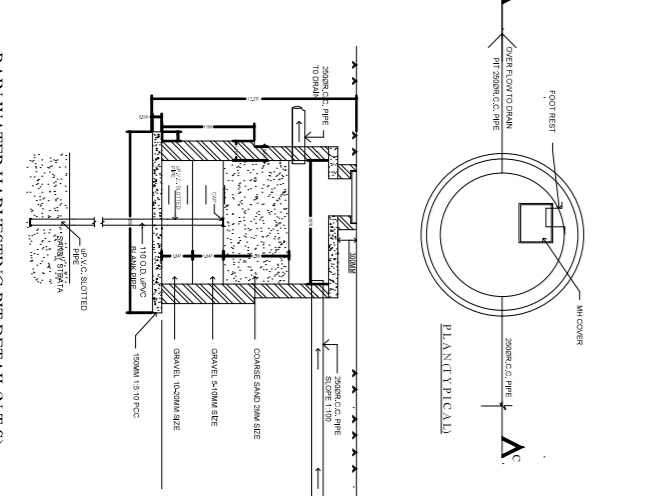
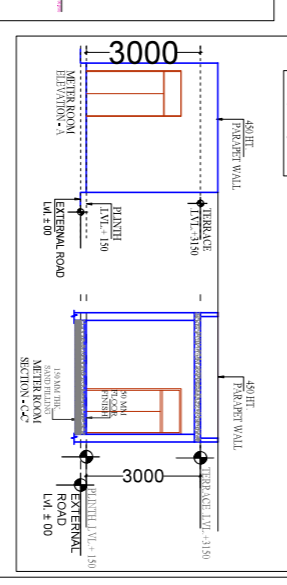
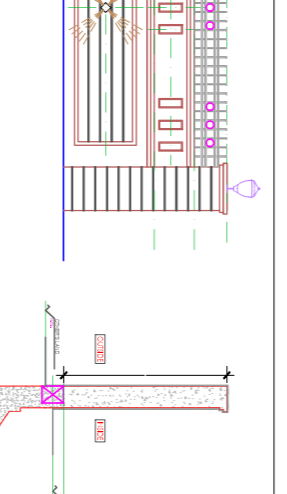
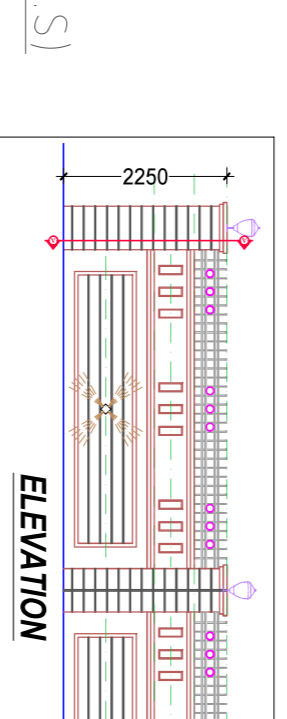
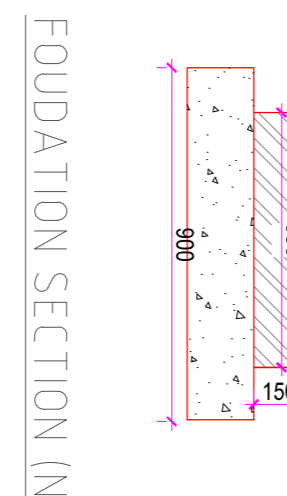


LEGEND :-

01	PLOT LINE
02	BASEMENT LINE
03	SETBACK LINE

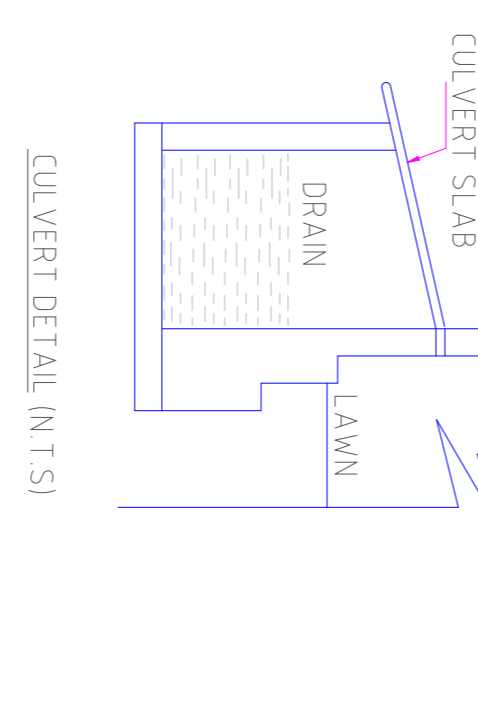

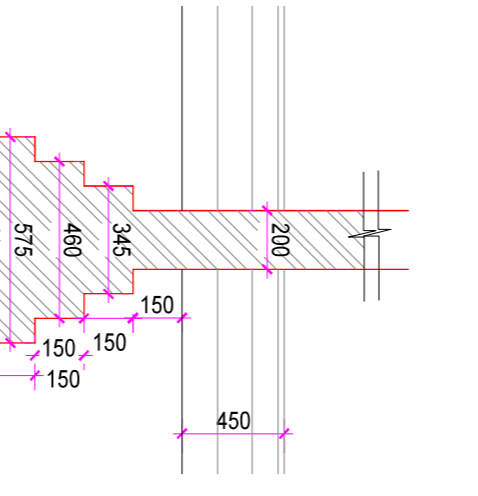

LEGEND :-


PRIMARY CAR PARKING :




LEGEND :-	
01	PLOT LINE
02	BASEMENT LINE
03	SETBACK LINE

c44385
94-
f82f-467
4-916e
49a7f57
1db17

Digitally signed by
c4438504-
6214674-91
4b17
Date:
2023.05.07
14:33:54
+05'30'

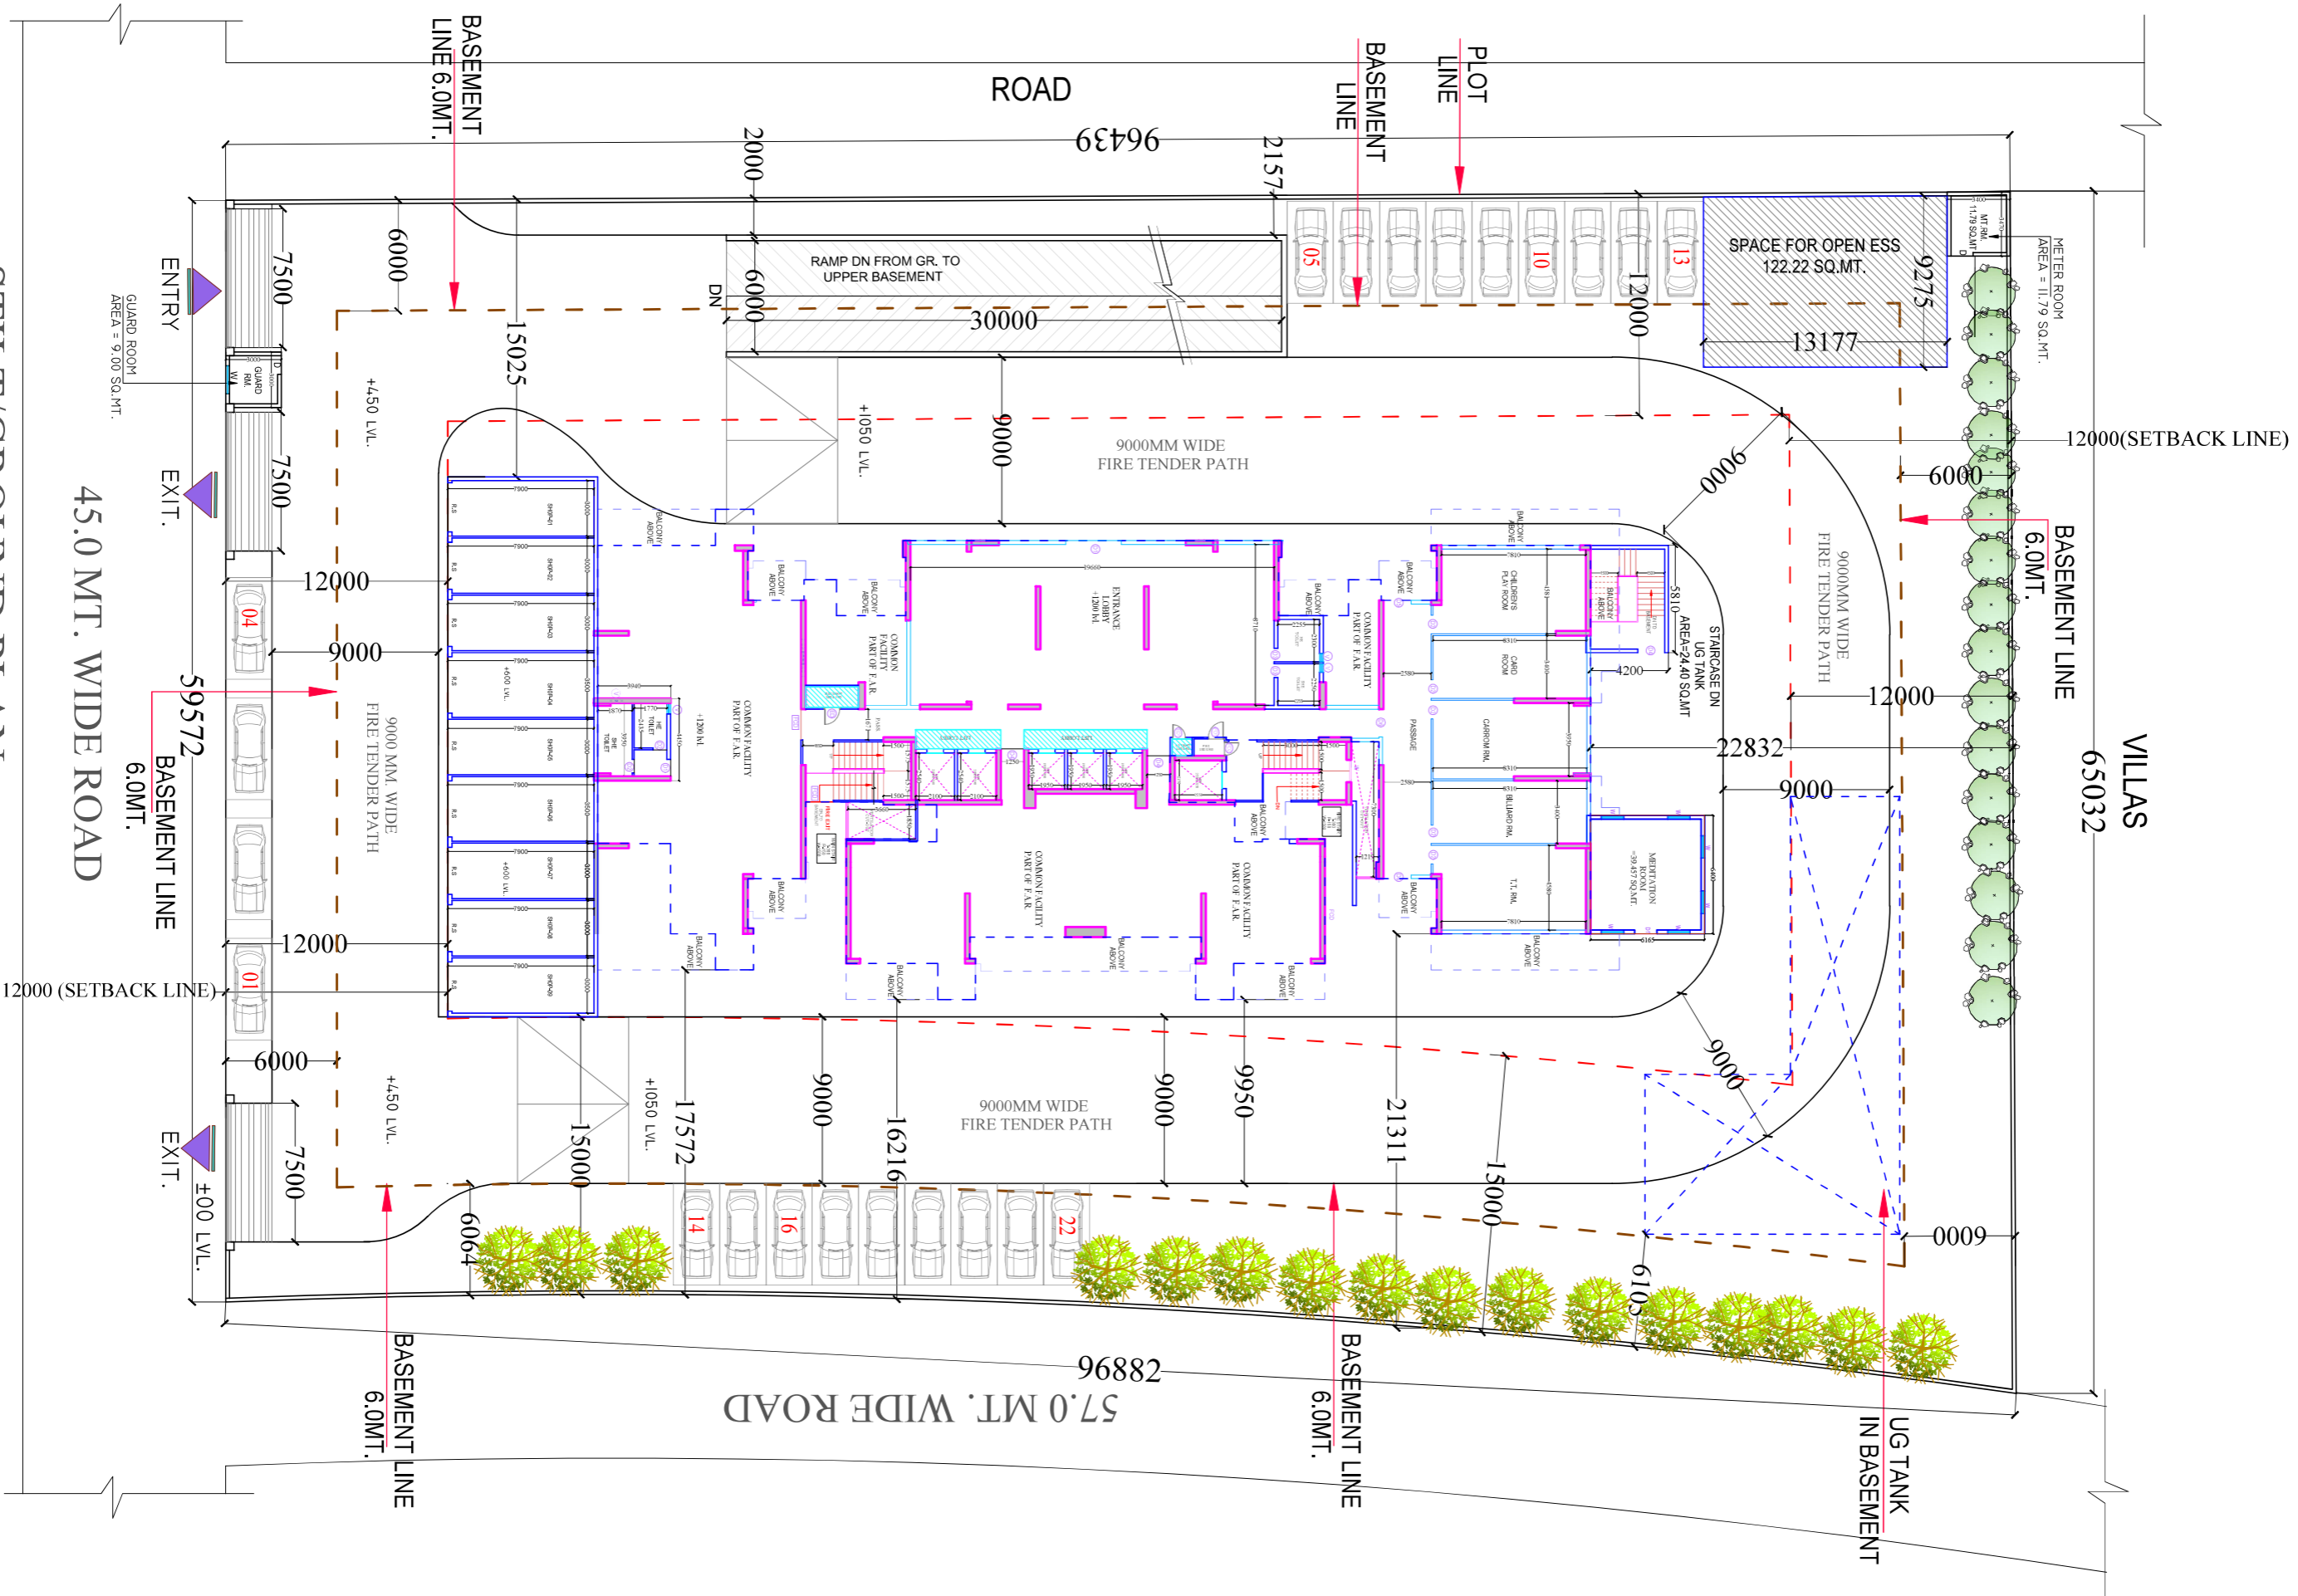

STILT/GROUND PLAN

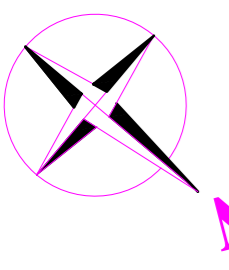

PROJECT :-
PROPOSED GROUP HOUSING AT GH-04
SPRINGWOOD ENCLAVE SEC-04 WAVE
CITY GHAZIABAD UP

BUILDERS & PROMOTERS :-
JRS BUILDCON LLP AUTHORIZED
SIG. SHRI SANJAY SHARMA

DRAWING TITLE :-
STILT/GROUND PLAN

ARCHITECTS :-
Space Designers International
B-34 Sector-67, NOIDA-201901
Ph: 02023006, 61 42 42 43
9971182077, 18
www.space-designers.com, www.sdi.com

ARCHITECTS SIGNATURE

DATE :-

CHECKED BY :-

SCALE :-

DATE :-

OWNERS SIGNATURE

DRG. No. :- 03