


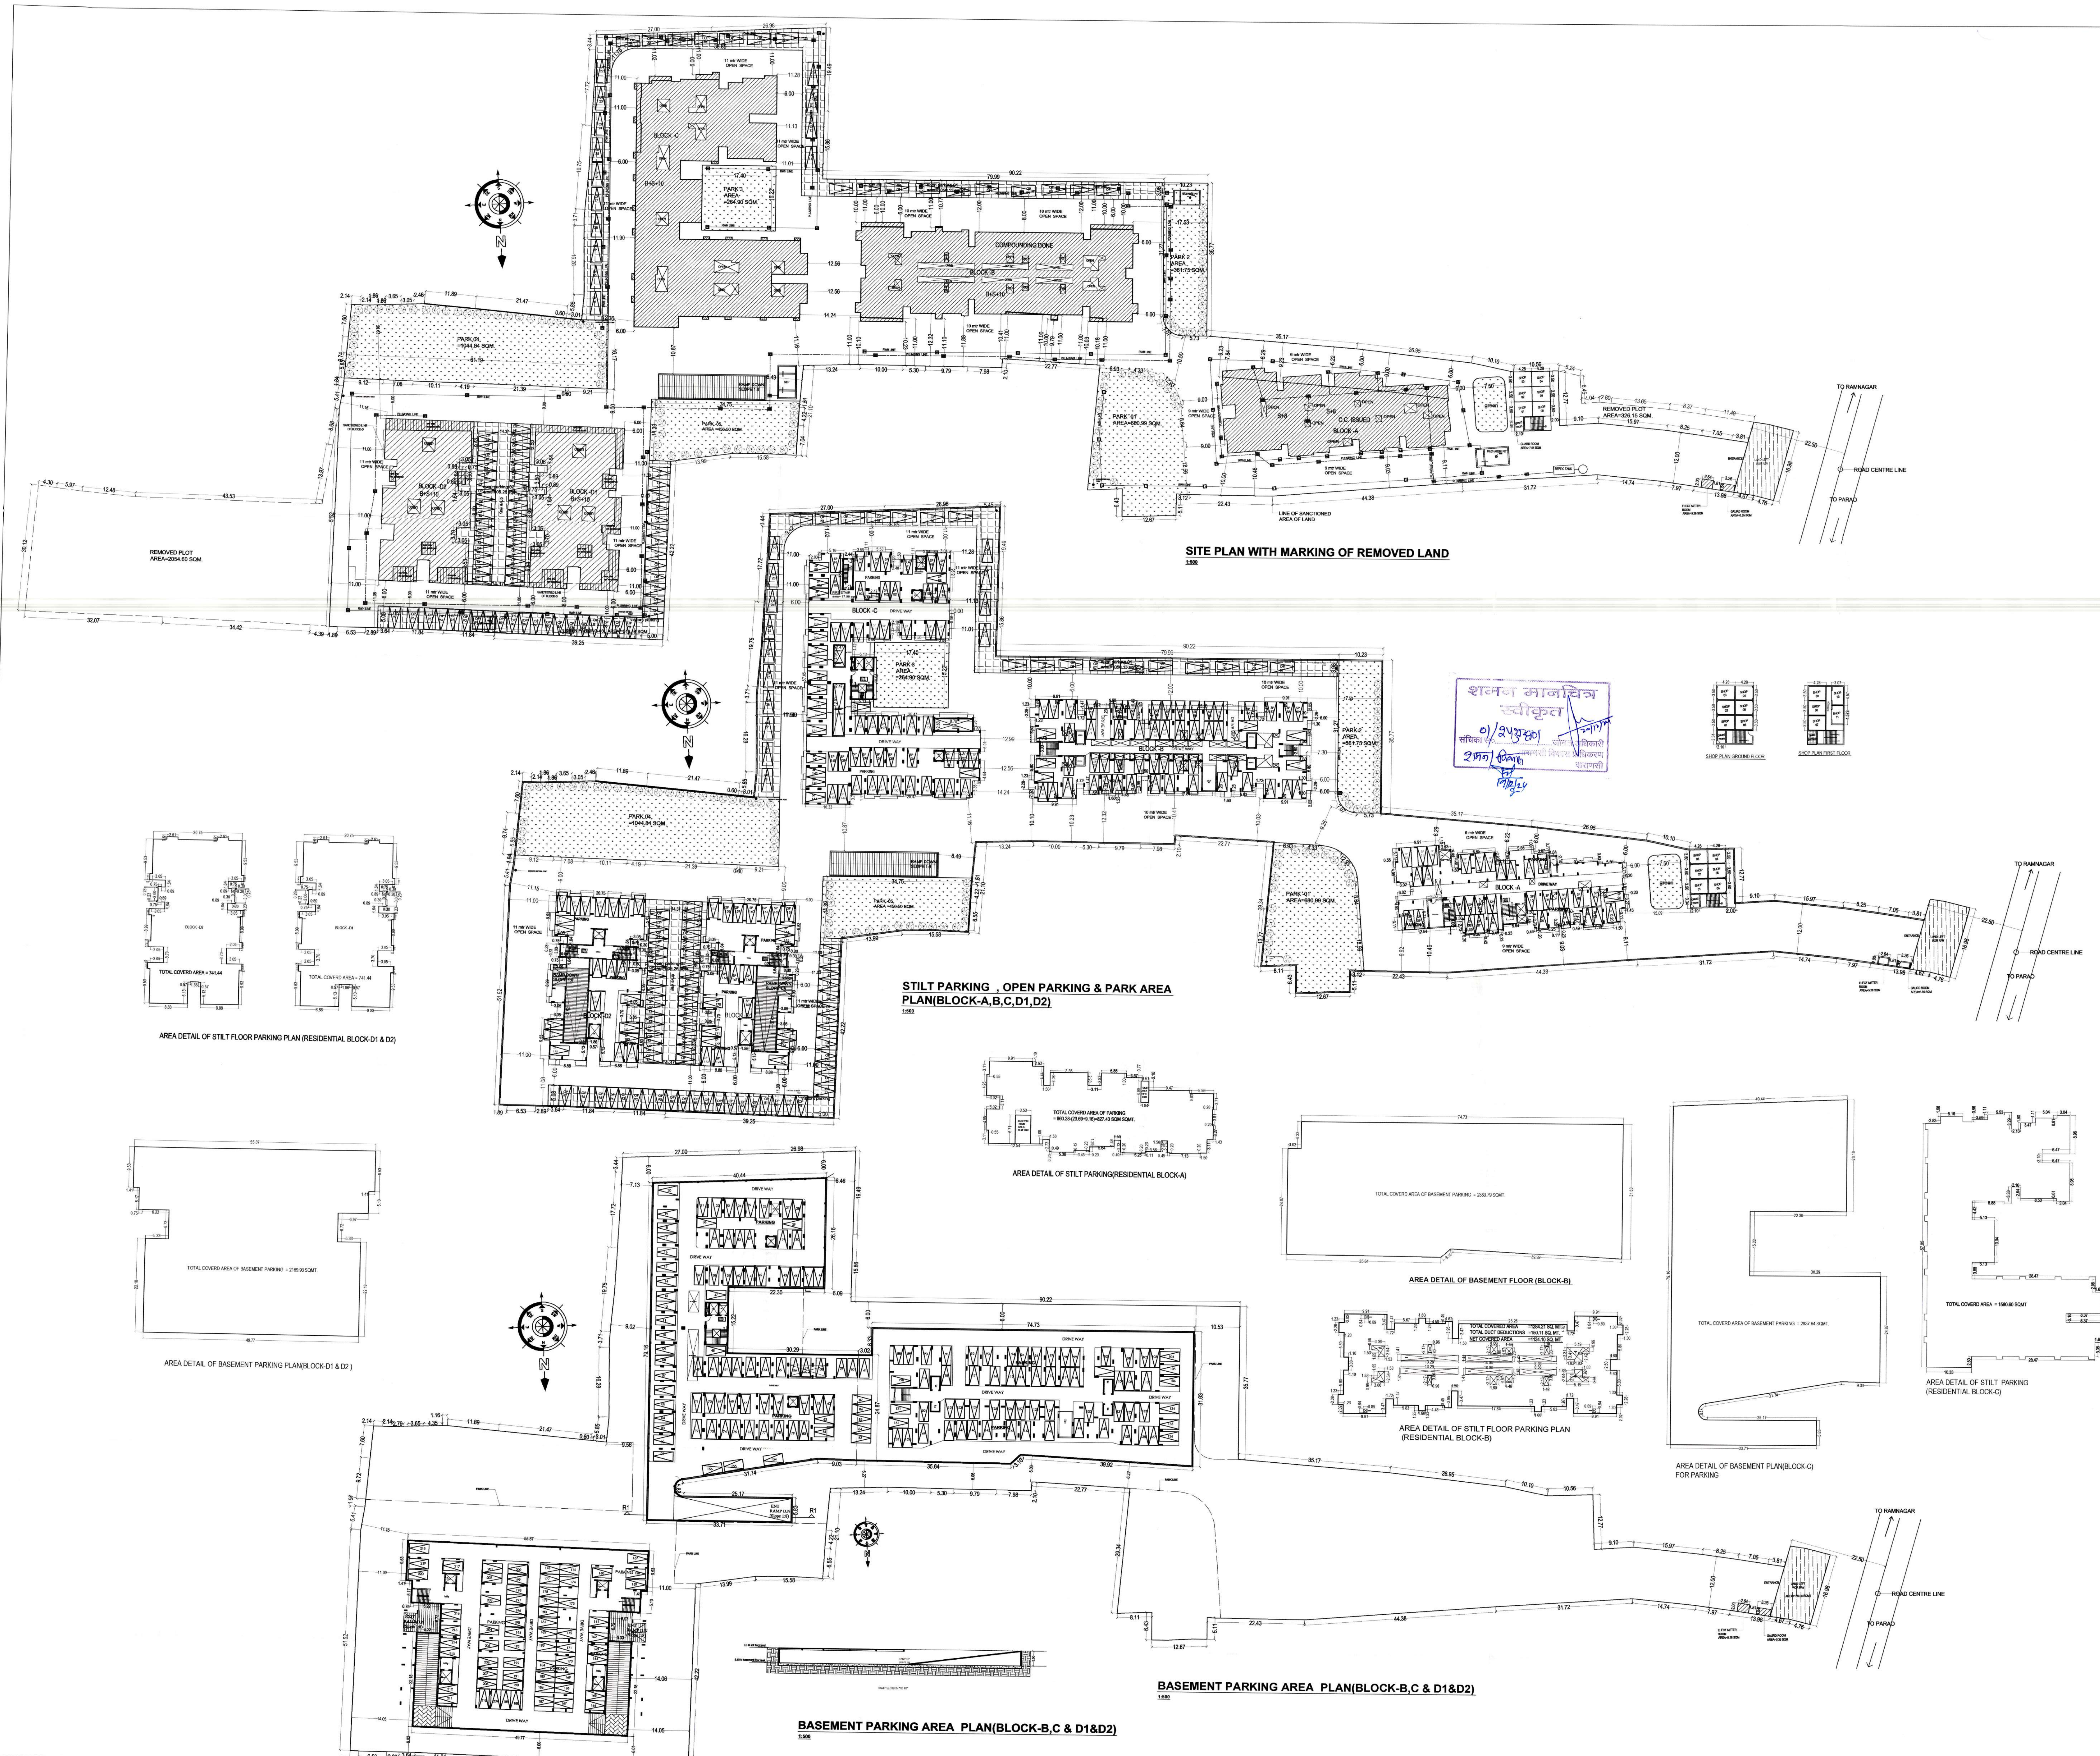

EXISTING CUM COMPOUNDING GROUP HOUSING PROJECT
AT SEMARA & KATESAR
Arajee no- 45/1,47/1,47/2, 47/3 at mauza-samara & pargana Ralhupur
Arajee no.- 17,17/1,17/2,16,11/1, 11/2, 11/3 at mauza-katesar & pargana Ralhupur

brief specifications:
foundation: reinforced cement concrete(1:2:4) as per structural design for earthquake resistance provision over 75mm thk sand filling and 100mm thk p.c.c reinforced earth.
super structure: first class brick work in cement dpc 20mm damp proof course with water proofing compound mixed in mortar 1:5
infloor: chikla dike beam: reinforced cement concrete 1:2:4, pos 1:2:4, dpc 35 mm thk, 1:2:4 cement concrete.
plaster: 12 mm thk cement plaster in cm 1:5 on walls and 6 mm thk in cm on ceiling
doors: frames salwood and shutters 35 mm thk flush door.
windows: steel/aluminium operable glazed windows
painting: all steel with two coats of enamel paint over a coat of steel primer, all wood work with two coats of enamel paint over a coat of wood primer, inter walls and ceiling two coats of oil bound distemper over a coat of cement plaster
external walls: three coats of cement based paint/aluminium cladding

schedule of opening			
windows			
sr. no.	name	size	specification
1.	w1	1130 x 1100	three track aluminium power coated window
2.	w2	610 x 1100	three track aluminium power coated window
3.	w3	1210 x 1100	three track aluminium power coated window
4.	w4	2430 x 1350	ventilator in aluminium
5.	w5	2130 x 1350	ventilator in aluminium
7.	w6	2130 x 1350	ventilator in aluminium
8.	w7	1520 x 1350	ventilator in aluminium
9.	v	500 x 750	ventilator in aluminium
doors			
sr. no.	name	size	specification
1.	d1	1050 x 2100	2" thk flush door in laminate finish
2.	d2	990 x 2100	2" thk flush door in laminate & pvc sheet finish
3.	d3	750 x 2100	2" thk flush door in laminate & pvc sheet finish
4.	d4	1200 x 2100	fire resistance door
5.	d5	990 x 2100	fire resistance door
6.	sd1	1980x2100	three track sliding door in power coated aluminium
7.	sd2	1820x2100	three track sliding door in power coated aluminium

Existing cum Compounding Map of Group Housing Project for
M/S Jeet Home Solution Pvt Ltd for श्री जलेंद्र कुमार
Arajee no- 45/1,47/1,47/2, 47/3 at mauza-samara & pargana Ralhupur
Arajee no.- 17,17/1,17/2,16,11/1, 11/2, 11/3 at mauza-katesar & pargana Ralhupur
dist: chandauli

SIGNATURE OF OWNER श्री जलेंद्र कुमार Director Jeet Home Solutions Pvt. Ltd.	SIGNATURE OF ARCHITECT Pradeep Kumar Gupta CA/2009/44932 GEOMETRIC DESIGN STUDIO PVT LTD architecture engineering interiors b-3 praneshwari 6/3 colony in a road varanasi 22 geometricdesigns@gmail.com mail@geometricdesignstudio.com 0542-2011515 91-962916242
---	---