


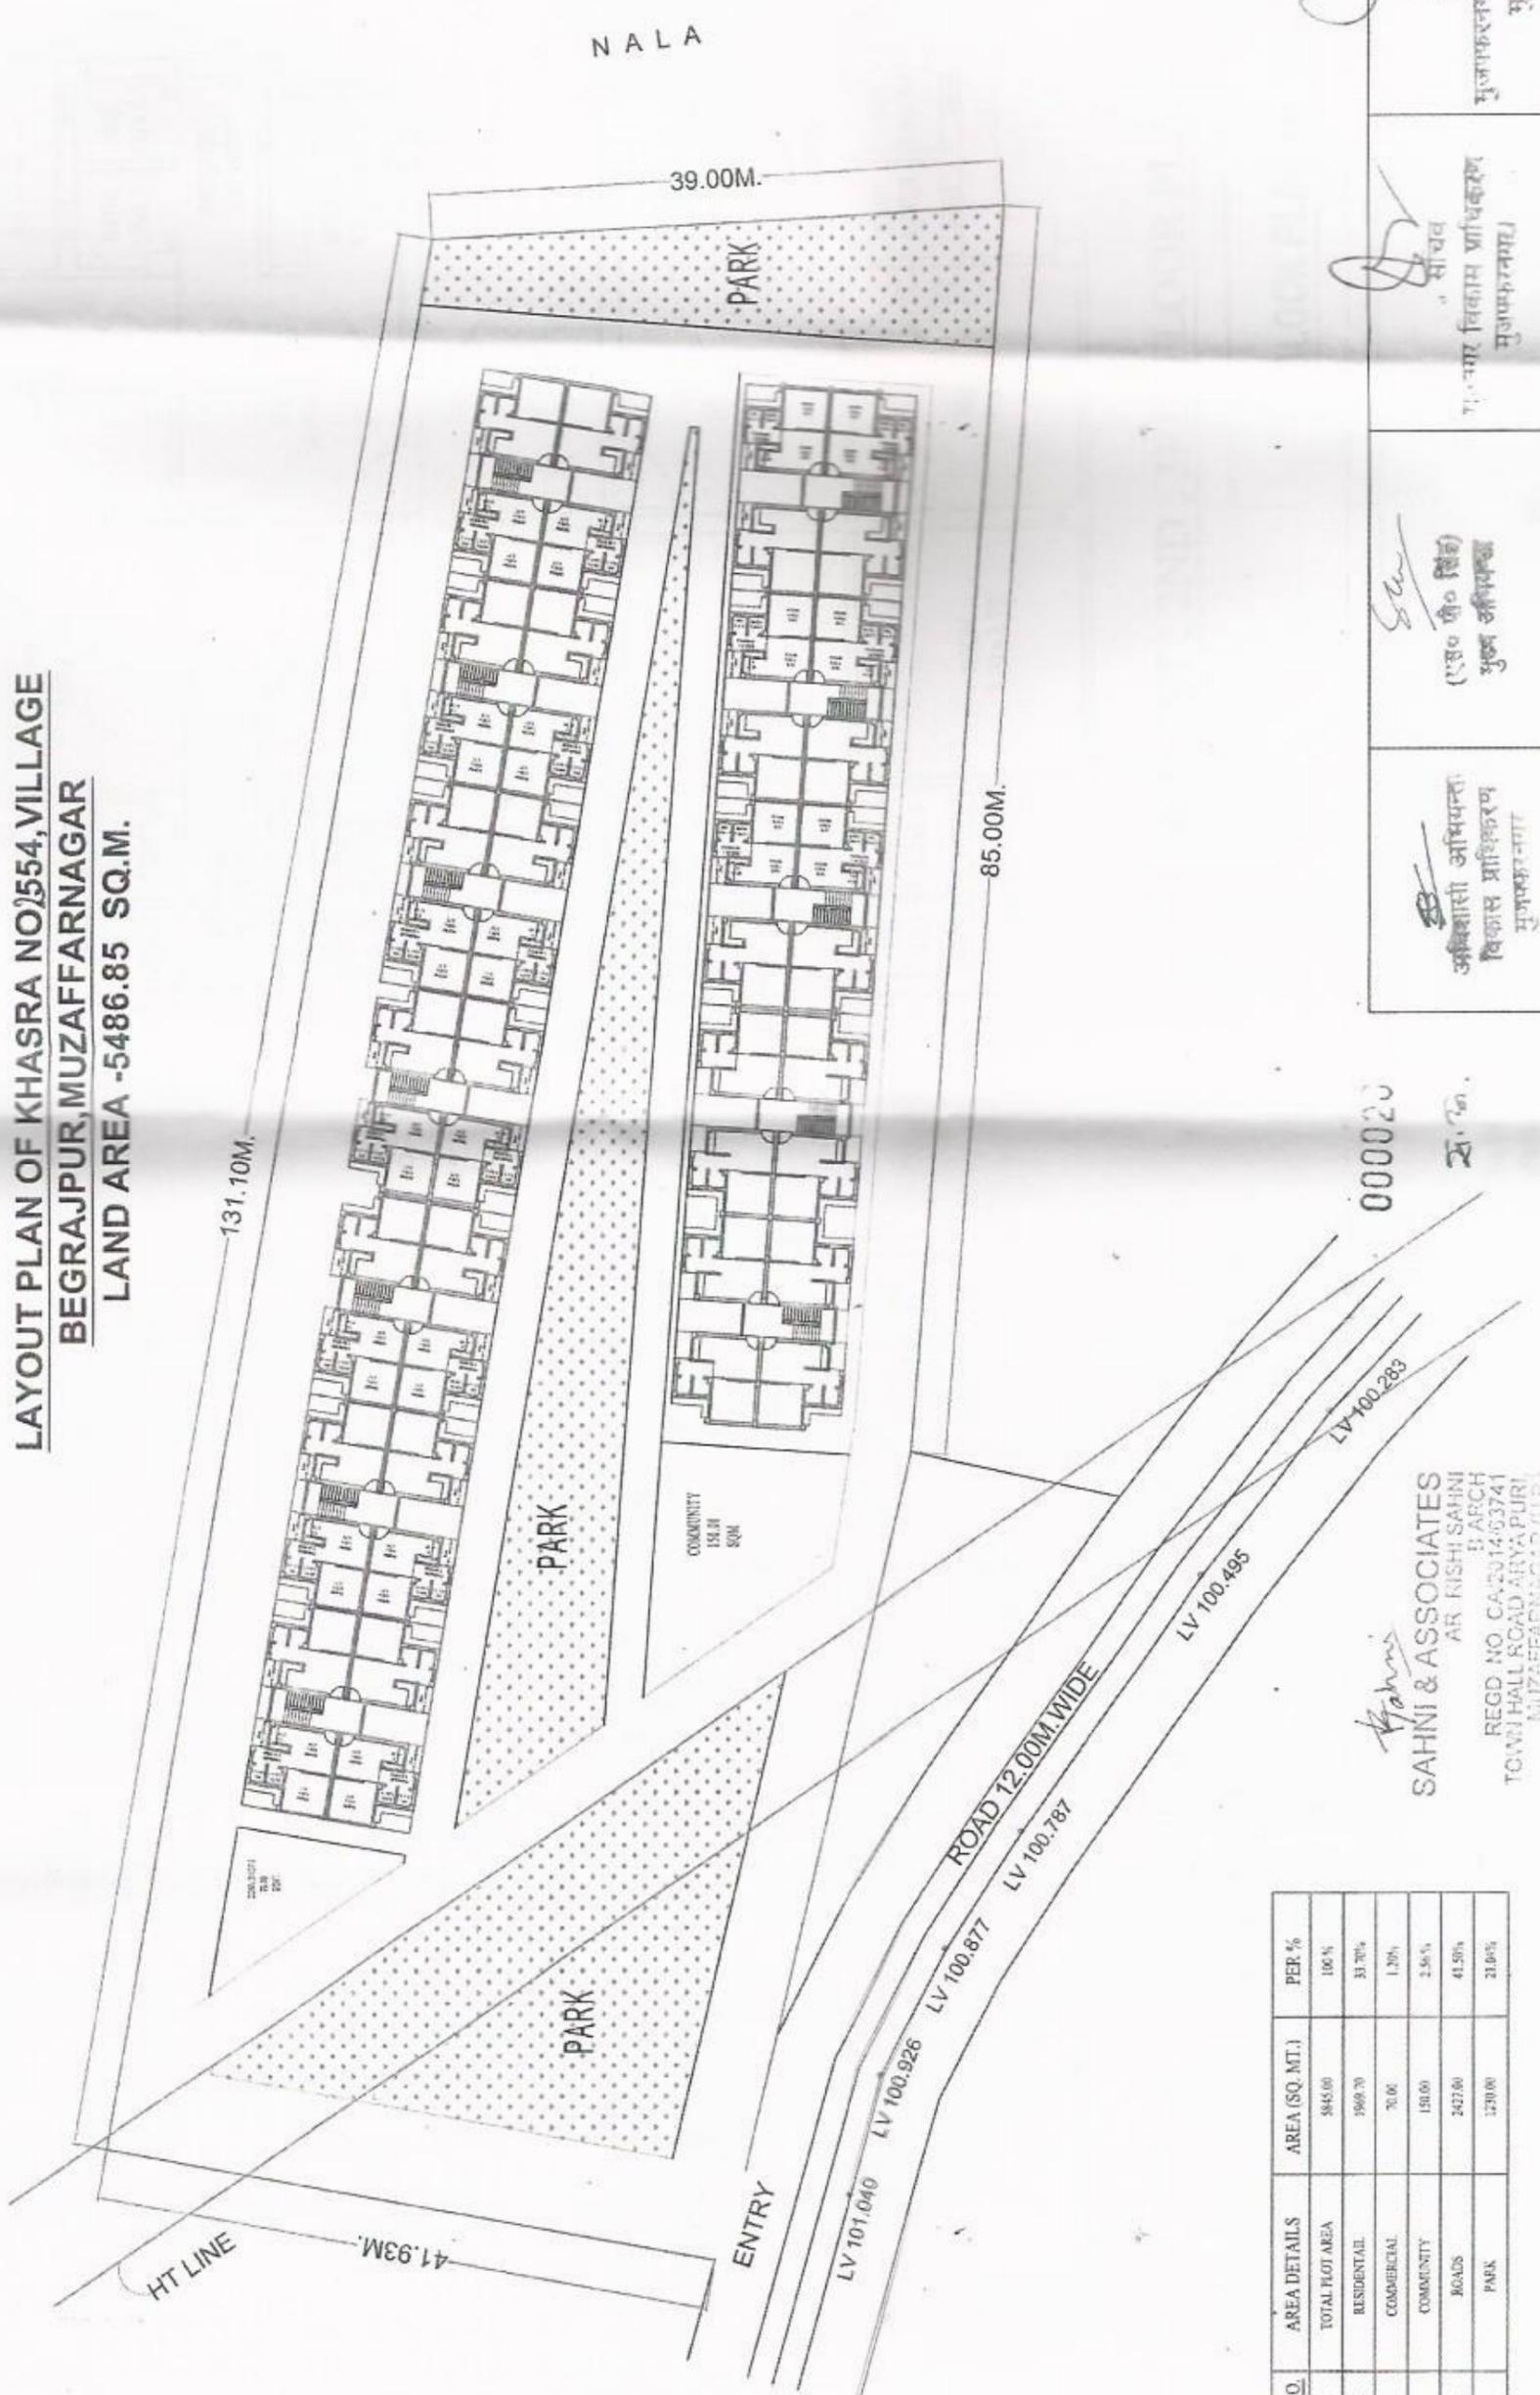

**LAYOUT PLAN OF KHASRA NO 2554, VILLAGE  
BEGRAJPUR, MUZAFFARNAGAR  
LAND AREA - 5486.85 SQ.M.**



S.NO.	AREA DETAILS	AREA (SQ. MT.)	PER. %
1.	TOTAL PLOT AREA	5486.85	100%
2.	RESIDENTIAL	1969.70	35.70%
3.	COMMERCIAL	70.00	1.26%
4.	COMMUNITY	150.00	2.73%
5.	ROADS	247.00	4.50%
6.	PARK	1730.00	31.41%

**SAHNI & ASSOCIATES**  
AR. RISHI SAHNI  
B. ARCH  
REGD. NO. CA. 2014/53741  
TOWN HALL ROAD AIRVA PURI  
MUZAFFARNAGAR (U.P.)

000020  
20/06


अभिजातीय अधिकारी  
विकास प्राधिकरण  
मुजफ्फरनगर

(ए.एस. जी. सिंह)  
मुख्य अभियंता

सा.स.व.  
वि.स. विकास प्राधिकरण  
मुजफ्फरनगर

मुख्य अधिकारी  
मुजफ्फरनगर विकास प्राधिकरण

**LAYOUT PLAN OF  
BEGRAJPUR, INDUSTRIAL AREA, MUZAFFARNAGAR  
LAND AREA - 1745.67 SQ.M.**

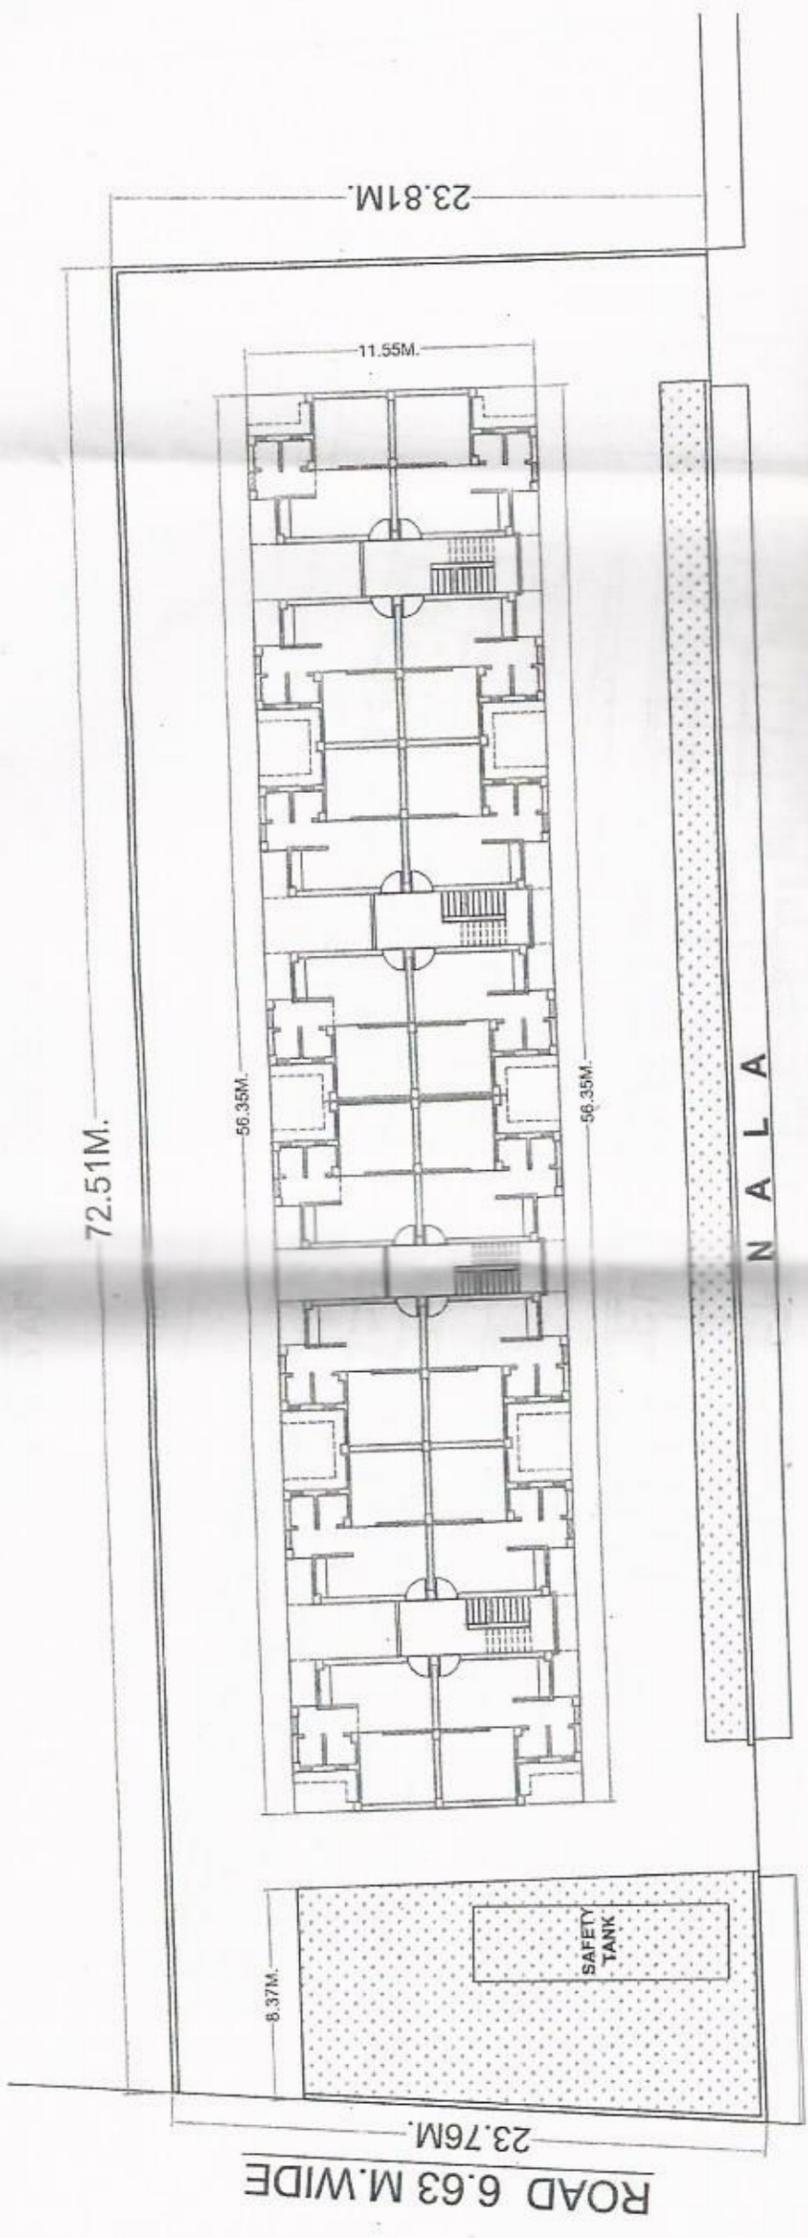

**R O A D**

*Sahni*  
SAHNI & ASSOCIATES  
AR. RISHI SAHNI  
B ARCH  
REGD NO CA2014/03741  
TOWN HALL ROAD, ARYA PURI,  
MUZAFFARNAGAR, (U.P.)

S.NO.	AREA DETAILS	AREA (SQ. MT.)	PER %
1.	TOTAL PLOT AREA	1745.67	100 %
2.	RESIDENTIAL	650.90	37.30 %
3.	ROADS	833.02	47.70 %
	PARK	261.75	15 %

*AB*  
अभिषेकी अभियंता  
विकास प्राधिकरण  
मुजफ्फरनगर

*Sun*  
(1000 sq. मी.)  
मुक्त जमिन

*Sun*  
मु.नगर विकास प्राधिकरण  
मुजफ्फरनगर।

*g*  
उपायुक्त  
मुजफ्फरनगर विकास प्राधिकरण,  
मुजफ्फरनगर।

00002J

21.22