

PROJECT :-
 PROPOSED HOUSING FOR PRADHAN MANTRI
 AWAS YOJNA, AT LAKARI FAZALPUR
 GATA NO.2407/1, MORADABAD

TITLE :-
 SITE & LANDSCAPE PLAN


DATE
 AUG. -2018

SCALE
 NORTH

ARCHITECT
 AR. AJAI BEHAL

CONSULTANT:

CIVIL CONSULTANTS
 ARCHITECTS, ENGINEERS, PLANNERS
 & INTERIOR DESIGNERS
 003, GALURI APARTMENTS
 67-HILTON LANE, MEERABAI MARG,
 LUCKNOW-226001
 Ph. No: 0522-2296959, 4007738 Fax: 0522-2296241
 E-mail: civilconsultants@yahoo.co.in

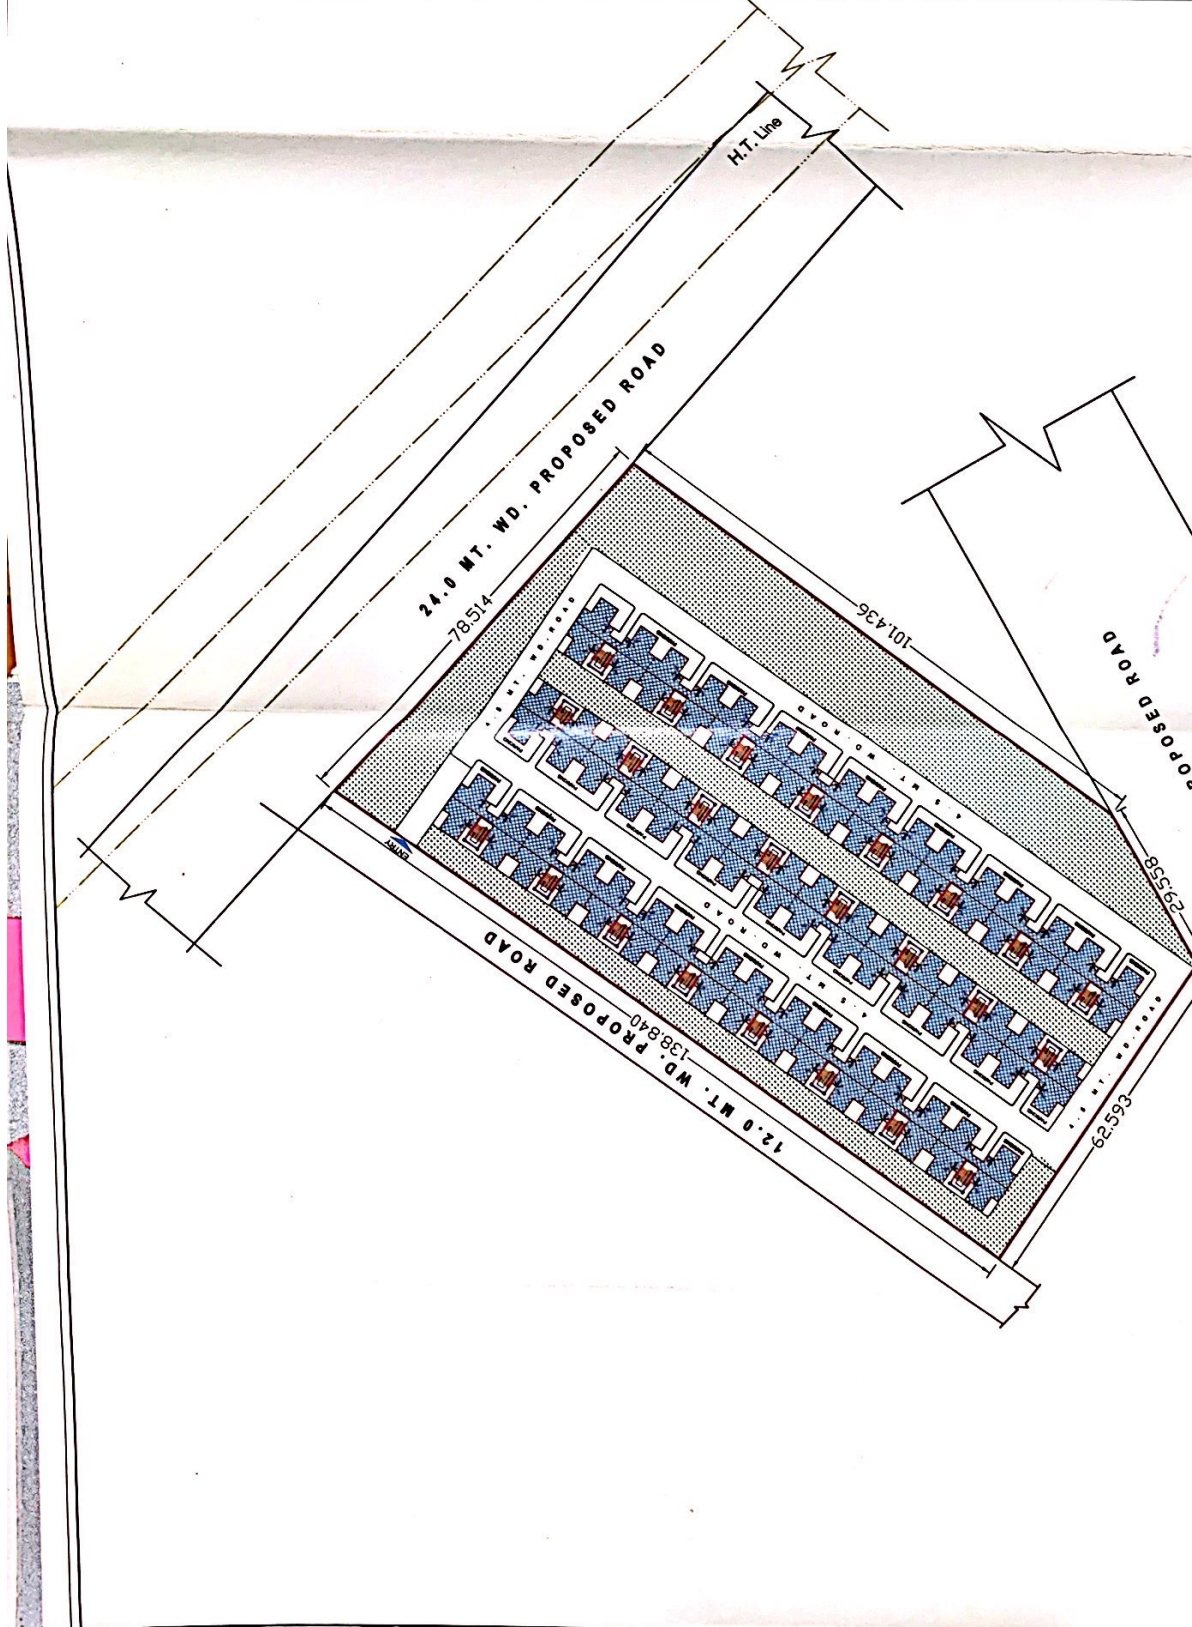

S. No.	DESCRIPTION	AREA - Sqm	Area - Acres
1	PLOT AREA	10032.89	2.4792
2	PERMISSIBLE GROUND COVERAGE	3611.51	35
3	ACHIEVED GROUND COVERAGE (33.06X89)	3173.76	31.6336
4	TOTAL COVERED AREA (3173.76X4)	12695.04	14.86
5	TOTAL ROAD AREA	7499.95	35.665
6	TOTAL GREEN AREA	3577.23	10.11
7	TOTAL PAVED AREA	1013.94	7.65
8	TOTAL PARKING AREA(384X2)	768	384
9	NO. OF UNIT		

Vice Chairman
 Moradabad Development Authority
 Moradabad (U.P.)

मुख्य अधिकारी
 मुद्रादायाद, विकास प्रशासक
 मुद्रादायाद, विकास प्रशासक
 मुख्यालय, विकास प्रशासक
 मुद्रादायाद, विकास प्रशासक