


D-BLOCK

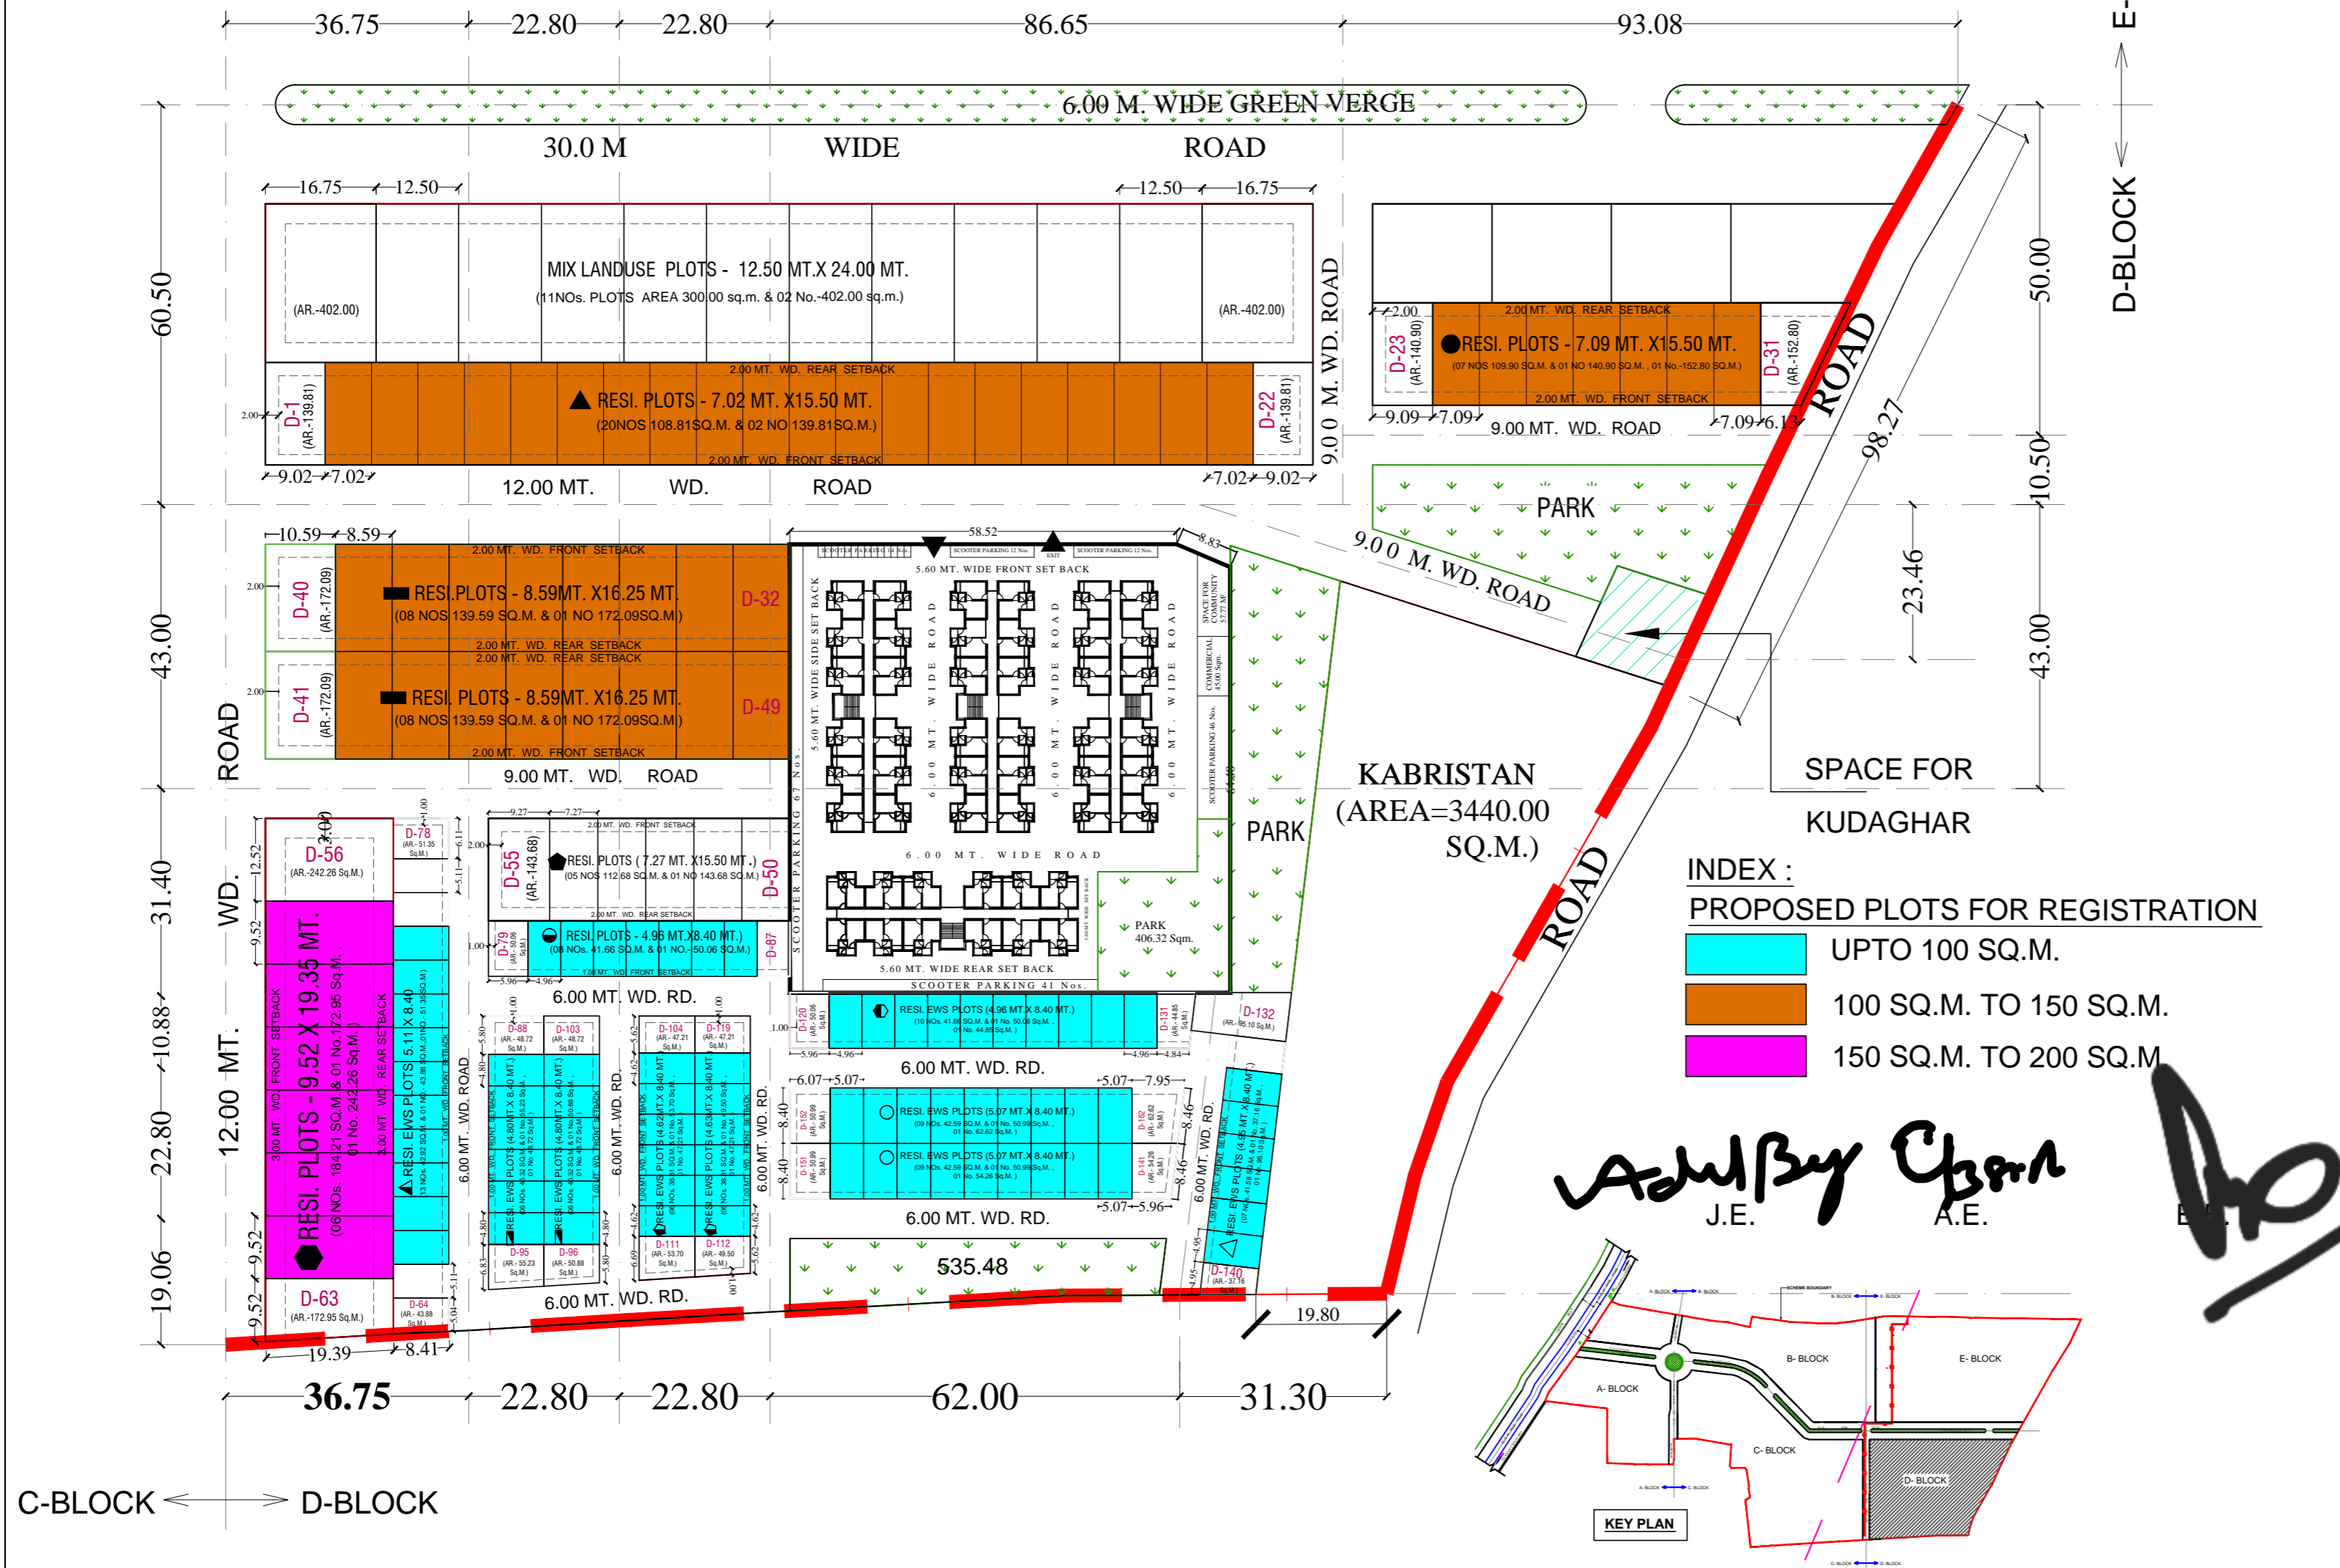


DETAIL OF RESIDENTIAL PROPERTIES

S.NO.	PLOT No.	SIZE	AREA (IN SQ.M.)	NO.OF PLOTS	TYPE
1.		9.02M.X15.50M.	139.81	1	CORNER
2.	▲	7.02M.X15.50M.	108.81	20	MIDDLE
3.		9.02M.X15.50M.	139.81	1	CORNER
4.		9.09M.X15.50M.	140.90	1	CORNER
5.	●	7.09M.X15.50M.	109.90	7	MIDDLE
6.		AS SHOWN IN LOP	152.80	1	-
7.		8.59M.X16.25M.	139.59	8	MIDDLE
8.	■	10.59M.X16.25M.	172.09	2	CORNER
9.		8.59M.X16.25M.	139.59	8	MIDDLE
10.		7.27M.X15.50M.	112.68	5	MIDDLE
11.	◆	9.27M.X15.50M.	143.68	1	CORNER
12.		12.52M.X19.35M.	242.62	1	CORNER
13.	◆	9.52M.X19.35M.	184.21	6	MIDDLE
14.		AS SHOWN IN LOP	172.95	1	-
15.		AS SHOWN IN LOP	43.88	1	-
16.	▲	5.11M.X8.40M.	42.92	13	MIDDLE
17.		AS SHOWN IN LOP	51.35	1	CORNER
18.	●	5.96M.X8.40M.	50.06	1	CORNER
19.	●	4.96M.X8.40M.	41.66	8	MIDDLE
20.		5.80M.X8.40M.	48.72	1	CORNER
21.		4.80M.X8.40M.	40.32	6	MIDDLE
22.	■	AS SHOWN IN LOP	55.23	1	CORNER
23.		AS SHOWN IN LOP	50.88	1	CORNER
24.		4.80M.X8.40M.	40.32	6	MIDDLE
25.		5.80M.X8.40M.	48.72	1	CORNER
26.		5.62M.X8.40M.	47.21	1	CORNER
27.		4.62M.X8.40M.	38.81	6	MIDDLE
28.	◆	AS SHOWN IN LOP	53.70	1	CORNER
29.		AS SHOWN IN LOP	49.50	1	CORNER
30.		4.62M.X8.40M.	38.81	6	MIDDLE
31.		5.62M.X8.40M.	47.21	1	CORNER
32.		5.96M.X8.40M.	50.06	1	CORNER
33.	◆	4.96M.X8.40M.	41.66	10	MIDDLE
34.		AS SHOWN IN LOP	44.85	1	DEAD END
35.		AS SHOWN IN LOP	95.10	1	DEAD END
36.	△	4.95M.X8.40M.	41.58	7	MIDDLE
37.		AS SHOWN IN LOP	37.16	1	DEAD END
38.		AS SHOWN IN LOP	54.26	1	CORNER
39.		5.07M.X8.40M.	42.59	9	MIDDLE
40.		6.07M.X8.40M.	50.99	1	CORNER
41.		6.07M.X8.40M.	50.99	1	CORNER
42.		5.07M.X8.40M.	42.59	9	MIDDLE
43.		AS SHOWN IN LOP	62.62	1	CORNER
TOTAL NOS. OF RESIDENTIAL PLOT				162	

INDEX : PROPOSED PLOTS FOR REGISTRATION

- UPTO 100 SQ.M.
- 100 SQ.M. TO 150 SQ.M.
- 150 SQ.M. TO 200 SQ.M.

Aditya Chandra
J.E. A.E.

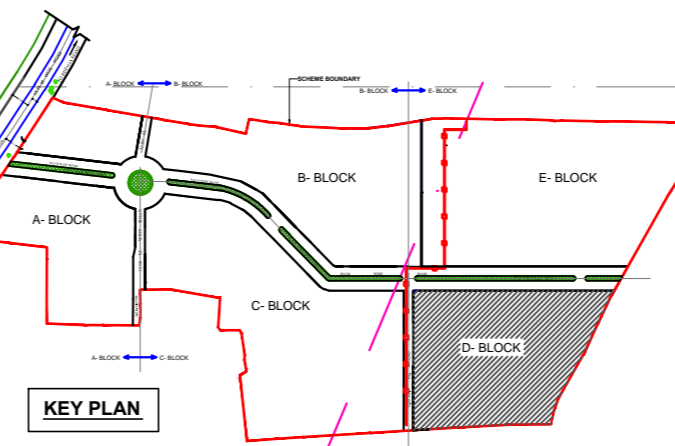

NOTES:
THIS SECTORIAL LAYOUT PLAN HAS BEEN FINALISED ON THE BASIS OF FEASIBILITY RECEIVED BY E.E.C.D. AYODHYA - 3 VIDE HIS LETTER NO.-985/BY-1/21 DATED : 14.12.2020.

ANY DISCREPANCY FOUND IN THE LAYOUT KINDLY BRING IN TO THE NOTICE OF ARCHITECT PLANNER.

DRG. No.
5/6
Master Documents Publish No.- 301

PART LAY-OUT PLAN OF D-BLOCK	
PROJECT BAHRAICH-BHINGA MARG BHOOMI VIKAS EVAM GRAH STHAN YOJNA BAHRAICH	
DATE : 23.12.2020	NORTH
SCALE:	
VIKAS SINGH D/MAN.(CIVIL)	SMITA ARCH. ASSTT.
ALOK KUMAR VERMA ASSTT.ARCH. PLANNER	SD: 23.12.2020
JYOTI KATIYAR ARCHITECT PLANNER	SD: 23.12.2020
S.J.YADAV SENIOR ARCHIT. PLANNER	SD: 23.12.2020
DINESH KUMAR CHIEF ARCHITECT PLANNER	SD: 23.12.2020
AJAY CHAUHAN I. A. S.	SD: 23.12.2020
HOUSING COMMISSIONER	

