




परियोजना फूल नारायण पार्क, बीसलपुर रोड हरुनगला बरेली के प्रमोटर जंगबहादुर सिंह व सह प्रमोटर विद्या देवी उर्फ विद्यावती है।

ह0 प्रमोटर  
जंगबहादुर सिंह

ह0 सह-प्रमोटर

विद्या देवी



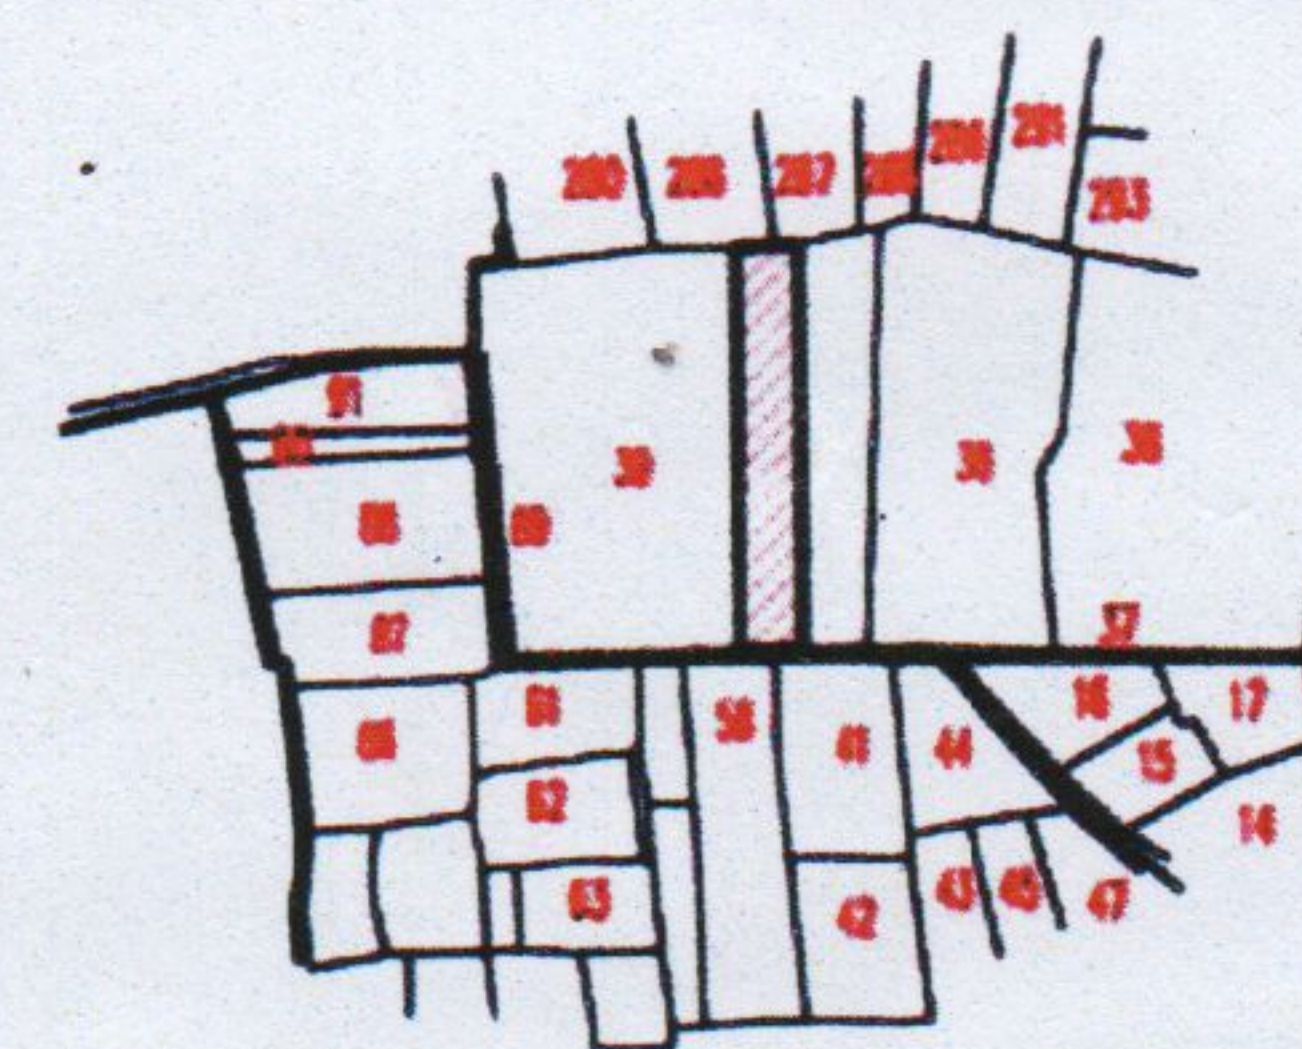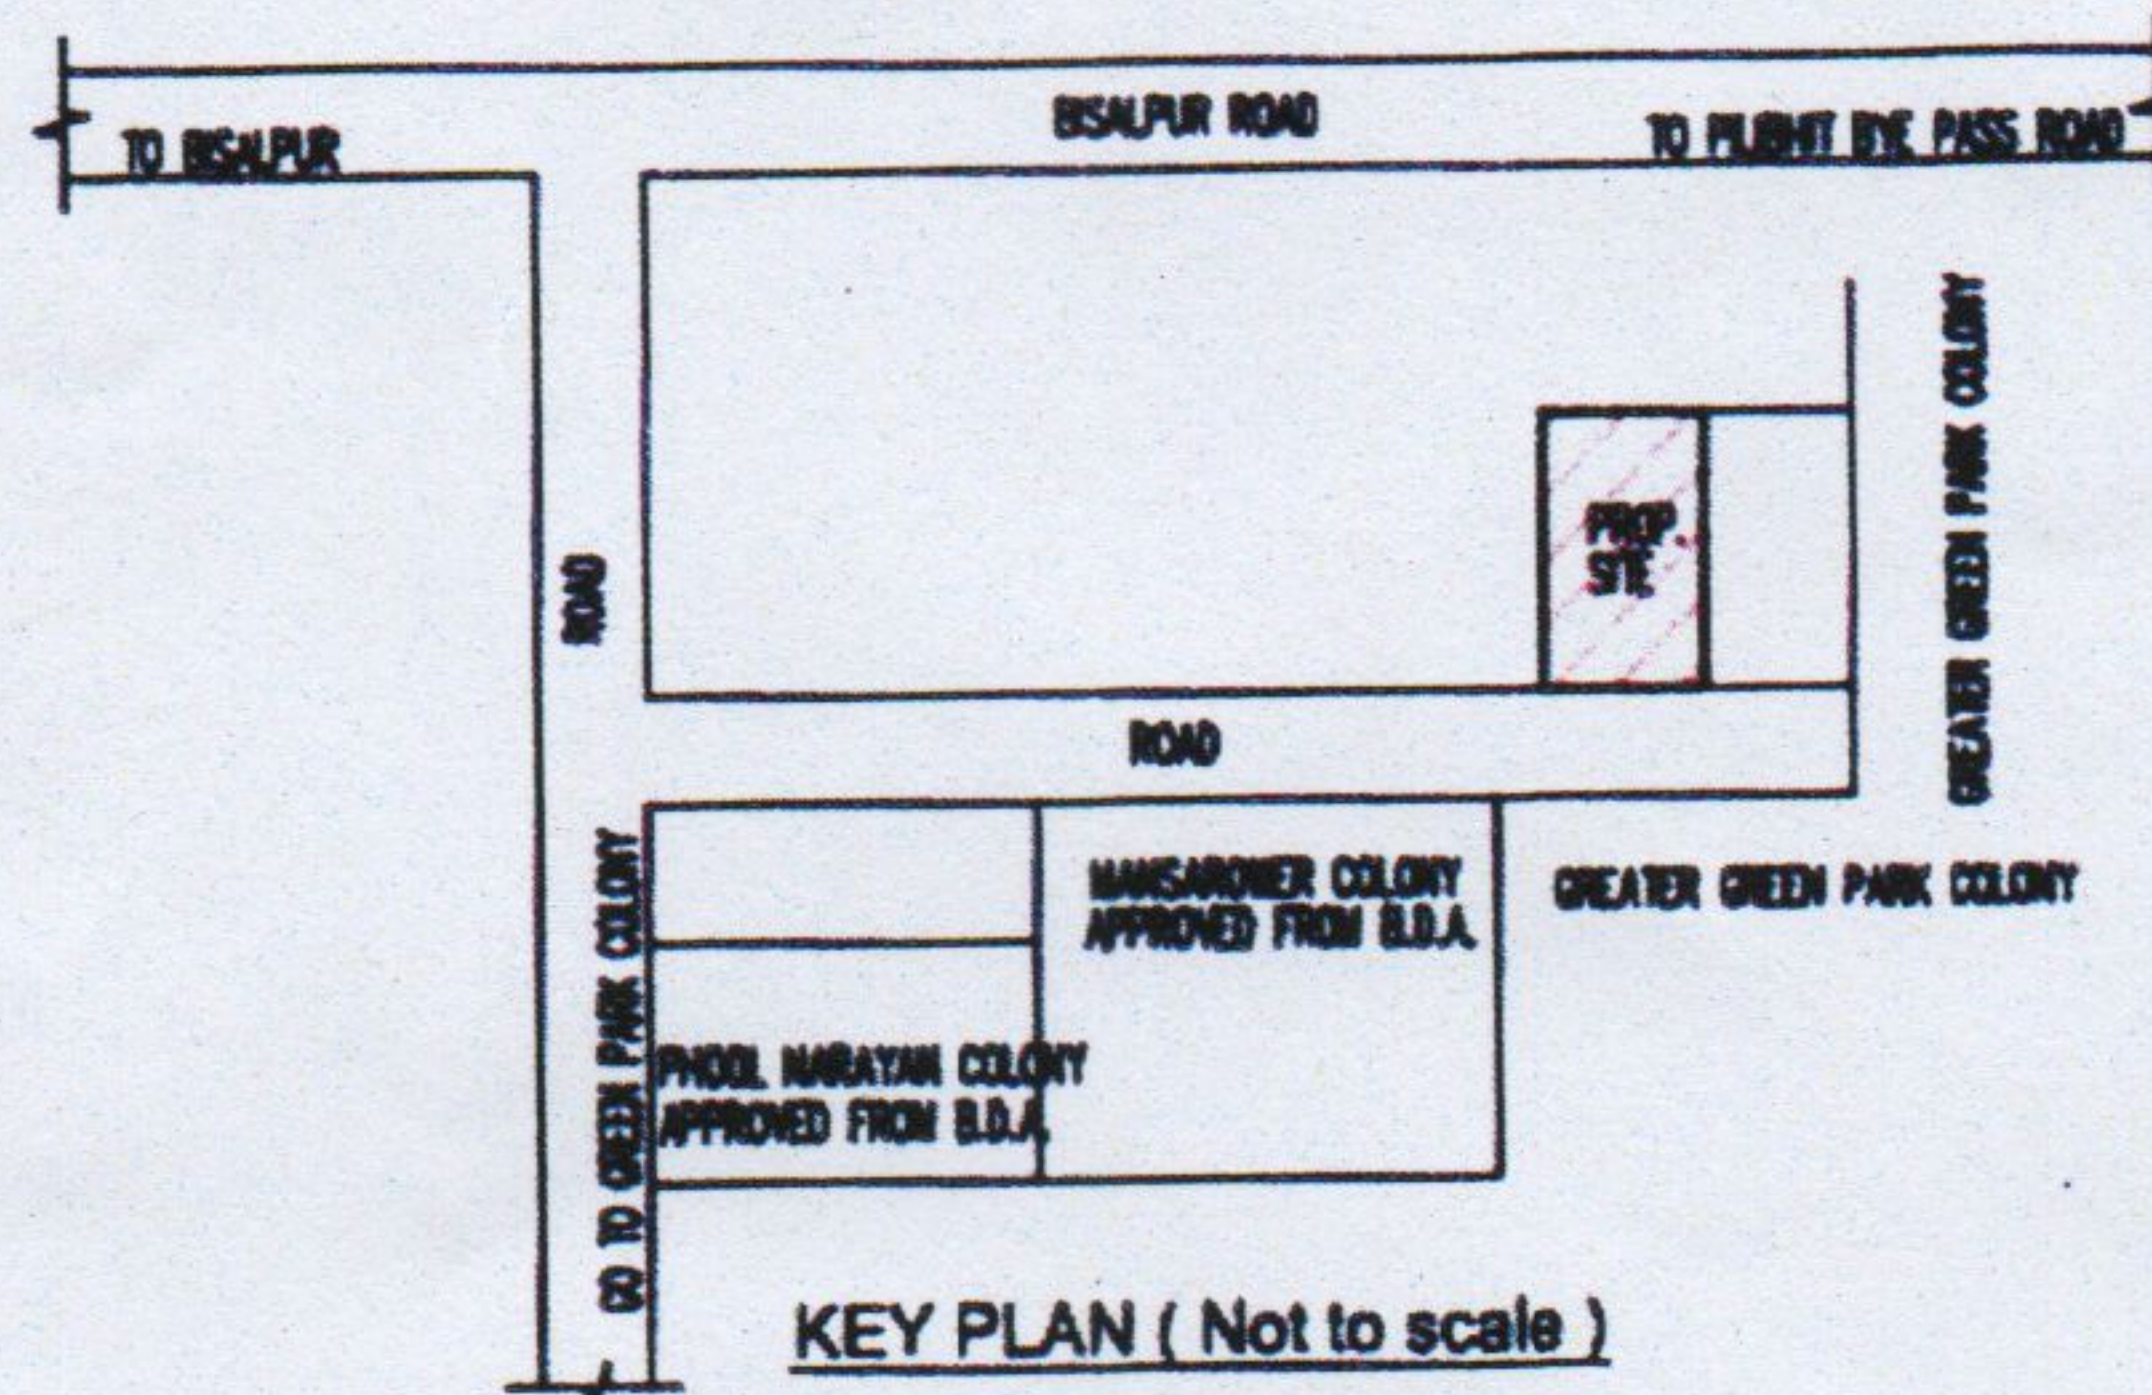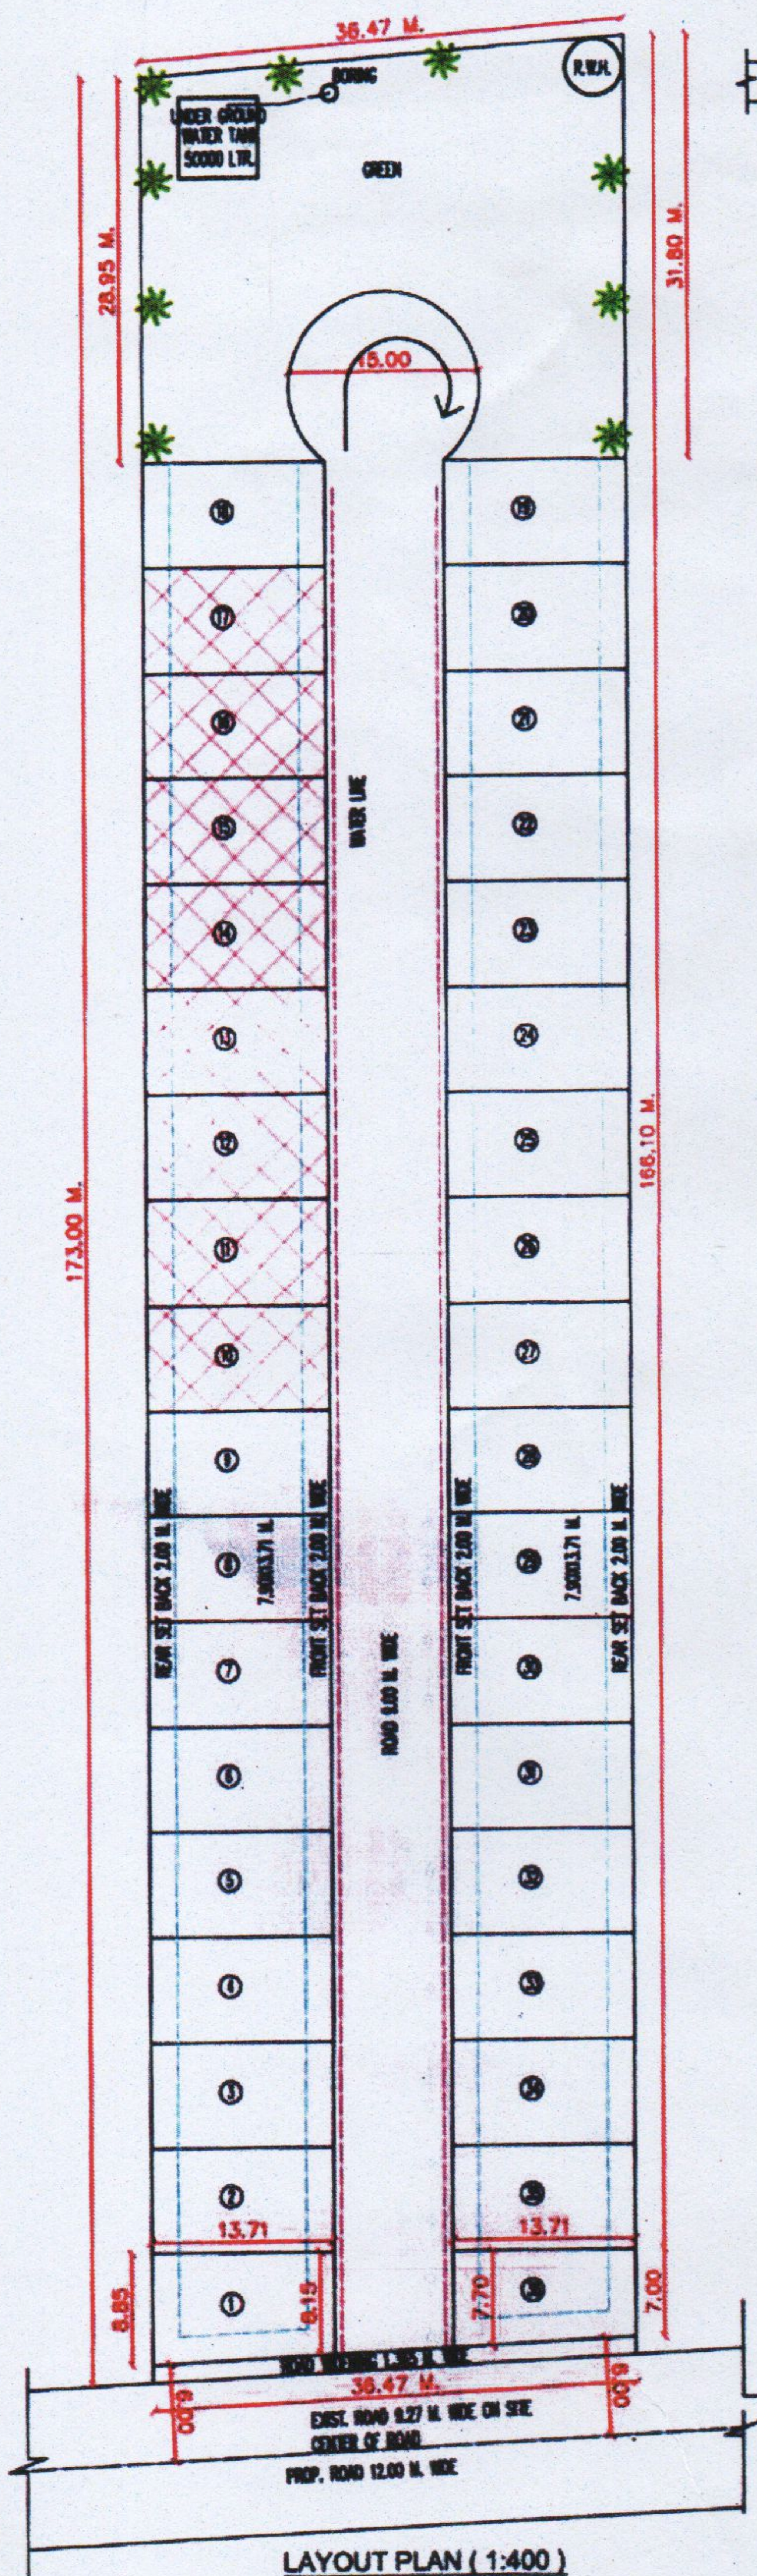

AREA STATEMENT						
PLOT NO.	PLOT SIZE	AREA IN SQ.MT.	F.S.R.	R.S.R.	S.S.R.	S.S.R.
1-	7.68+0.38/2203.71 M.	116.53 SQ.MT.	2.00	2.00	2.00	---
2-35-	7.80+0.37 M.	108.37 SQ.MT.	2.00	2.00	---	---
36-	7.90+0.60/2203.71 M.	109.76 SQ.MT.	2.00	2.00	2.00	---

TOTAL LAND AREA = 6327.00 SQ.MT.  
ROAD WIDENING AREA = 49.78 SQ.MT.  
NET LAND AREA = 6277.22 SQ.MT.  
REQUIRED GREEN AREA 15% = 941.58 SQ.MT.

PLOTTED AREA = 3899.83 SQ.MT.  
 GREEN AREA = 942.17 SQ.MT. ---15.00%  
 ROAD AREA = 1435.22 SQ.MT.

NO. OF MOREGADGE PLOTS - 10 TO 17 = TOTAL 8 NO. PLOTS  
AREA OF MOREGADGE PLOTS - 10 TO 17 = 108.31 SQ.MT.X 8 = 866.48 SQ.MT.

SUB DIVISION LAYOUT PLAN SITUATED AT KHASRA NO. 39/1/2 BANKEY  
VILLAGE HARUNAGLA, BISPUR ROAD, BAREILLY.

OWNER:- SHRI JANG BAHADUR SINGH S/O LATE SHRI NARAYAN DASS  
AND SMT. VIDHYA DEVI W/O SHRI JANG BAHADUR SINGH  
R/O 14 MANSAROWER GARDEN, BAREILLY.

**SERVICES:-**

## ELECTRIC LINE

**DRAIN**

**TREE**

### WATER TANK FOR FIRE PROPOSES

**NOTE: SEPTIC TANK & SUBMERSIBLE PUMP MADE IN INDIVIDUAL HOUSE**

**NORTH/ SCALE:--**

**APP. SIGN.:-**



NORTH

**AS SHOWN**

जिज्ञासुः


**LEGEND:-**

**ARCHITECT:-**

**PROP. WORK**

**PAWAN BHATT**

M.Arch.  
P6-7 BEHIND B.B.L. SCHOOL  
D.D. PURAM BAREILLY. Q.  
9837059454 ( M )

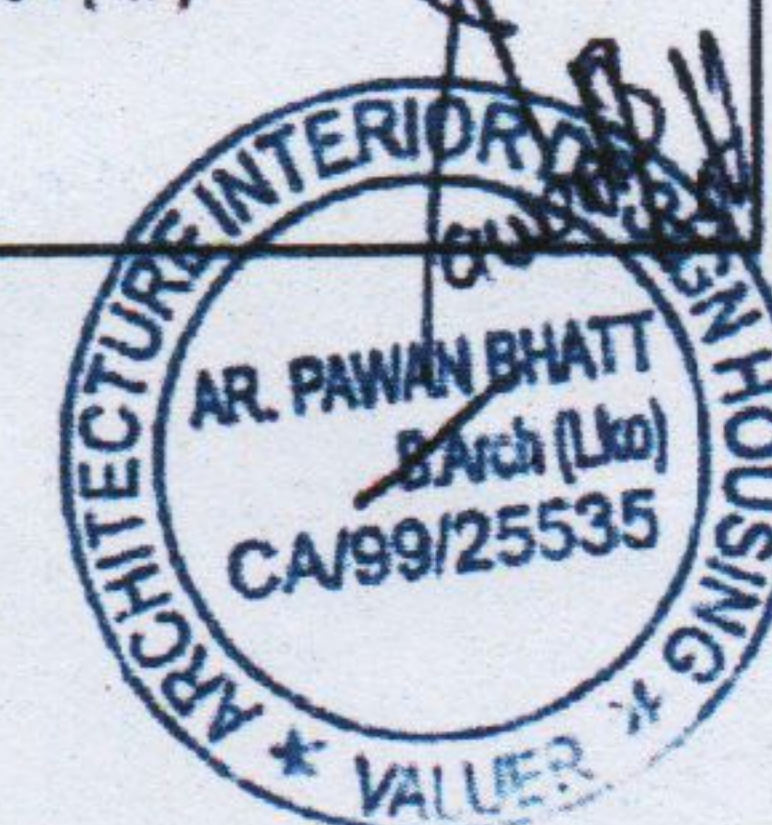





## Building Plan Approval Certificate



Date 27 Sep 2019

Application No. MAP20190520141845233

Applicant Name Mr. Jang Bahadur Singh

Mr. Jang Bahadur Singh,

We are feeling immense pleasure to inform you that your Building Plan Application No. MAP20190520141845233 dated 20 May 2019 for Kh.No. 39/1/2 Bankey Village Harunagla Bisalpur road, Bareilly Kh.No. 39/1/2 Bankey Village Harunagla Bisalpur road, Bareilly Plot No. Kh.No. 39/1/2 Bankey Village Harunagla Bisalpur Colony Bareilly Bareilly Bareilly Uttar Pradesh with the following technical details has been approved.

Technical Details:	
Total Plot Area (sq.m.):	6327.00
Net Plot Area (sq.m.):	6277.22
Proposed Covered Area (sq.m.):	0.00
Ground Coverage (%):	0.00
Floor Area Ratio:	0.00
Building Height (m.):	0.00
Frontage/Width of Land (m.)	0.00
Depth/Length of Land (m.):	0.00
No of Floors (Including Ground Floor):	0
Width of Front Road (m.):	9.27

Building Plan Approved on 27 Sep 2019

Valid upto 26 Sep 2024

Approved By Divya Mittal (Vice Chairman)

Examined By Amar Sahai (Junior Engineer), Ambarish Kumar Srivastav (Secretary), ASHEESH SHIVPURI (CTP), Pramod Kumar Gupta (Junior Engineer), Ram Kumar Chaudhary (Asst Engineer), ZAHEERUDDIN SAIFI (Executive Engineer)

Building Plan approved separately is Integral part of this certificate.

**Please Note:** it is computer generated Building Plan Approval Letter and do not require any Stamp/Signature