


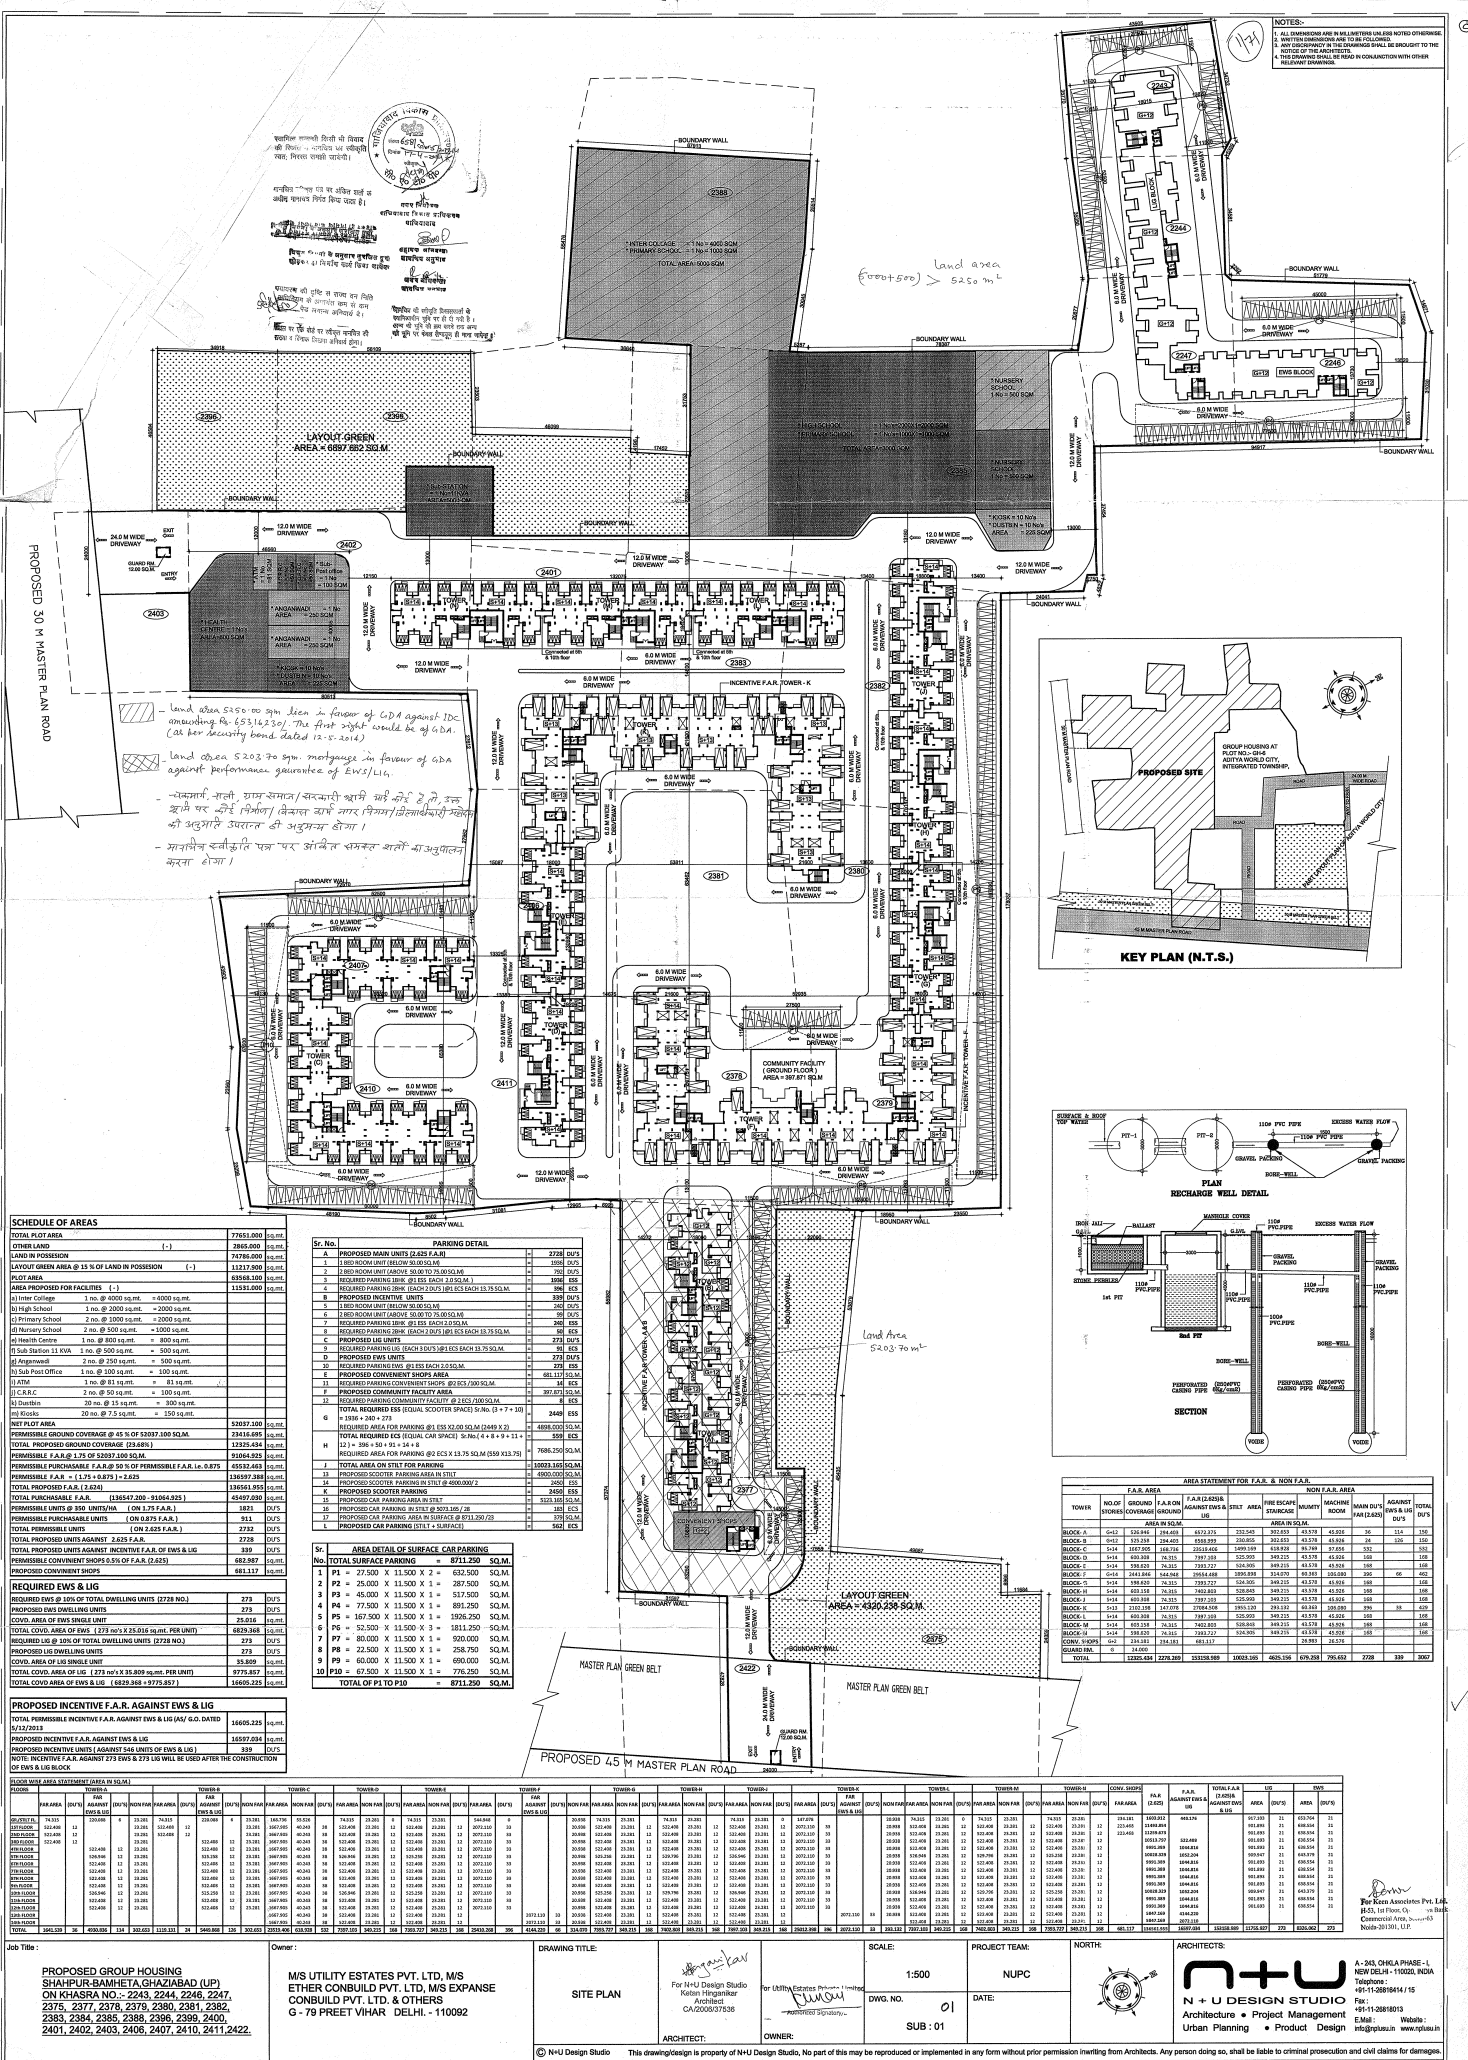

PHASE-1A

There is no garage in the Project however there are Parkings in the Project. Detail of Parkings in the Project Phase-1A (Block C & F) are given here - in - below

1	Provision to Park Car in Stilt for Block- F =	123 ECS
2	Provision to Park Car in Open for Block- F =	108 ECS
3	Provision to Park Scooter for Block- C =	532 ESS