


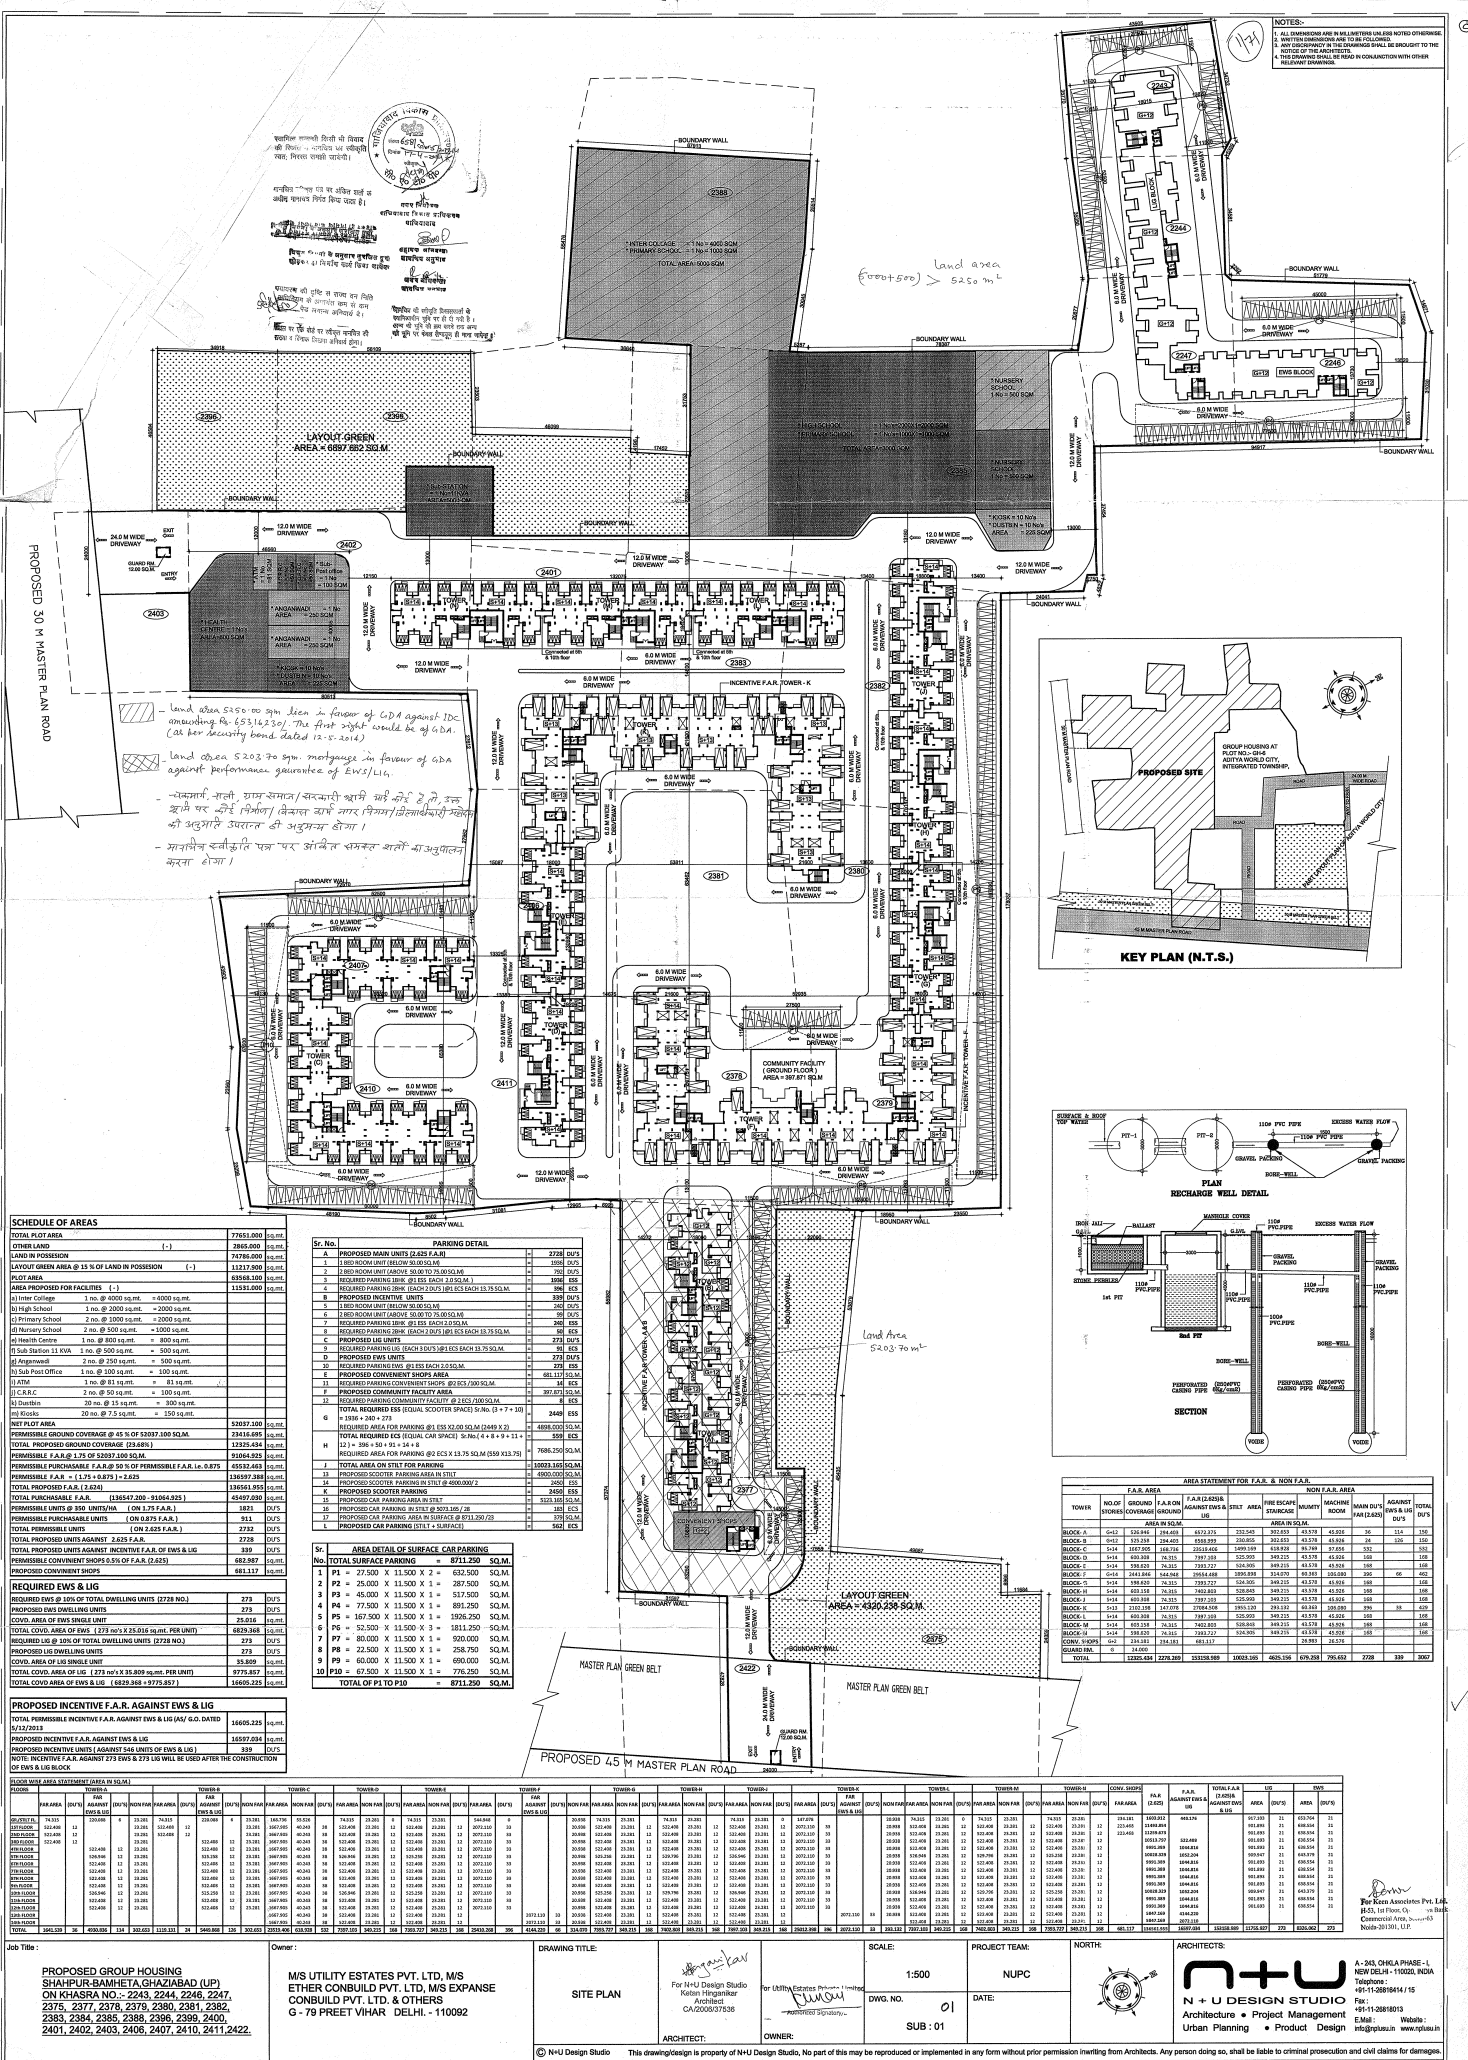

## PHASE-1B

**Detail of Provision to Park Scooter in Open in the Project Phase-1B (Block- D, E, G, & H)**

|   |                                    |         |
|---|------------------------------------|---------|
| 1 | Provision to Park Scooter in Open= | 672 ESS |
|---|------------------------------------|---------|